


POINT	EASTING	NORTHING	DESCRIPTION
A	483058.930	6519837.690	Co-ordinates of Offside Edge Line Northbound Main Carriageway Chainage 00km750
B	483081.091	6519833.421	Co-ordinates of Offside Edge Line Southbound Main Carriageway
C	482646.233	6542106.210	Co-ordinates of Offside Edge Line Northbound Main Carriageway
D	482687.676	6542158.885	Co-ordinates of Offside Edge Line Southbound Main Carriageway
E	483136.743	6521540.442	Co-ordinates of Centreline Sancrox Road
F	483297.136	6521560.037	Co-ordinates of Centreline Farnbank Creek Road
G	483305.231	6523621.333	Co-ordinates of Centreline of Existing Highway
H	482910.685	6525349.949	Co-ordinates of Centreline of Existing Highway
I	481742.591	6527418.956	Co-ordinates of Centreline of Existing Highway
J	482897.236	6536324.321	Co-ordinates of Centreline of Existing Highway
K	483255.338	6521689.017	Co-ordinates of Centreline of Service Road A

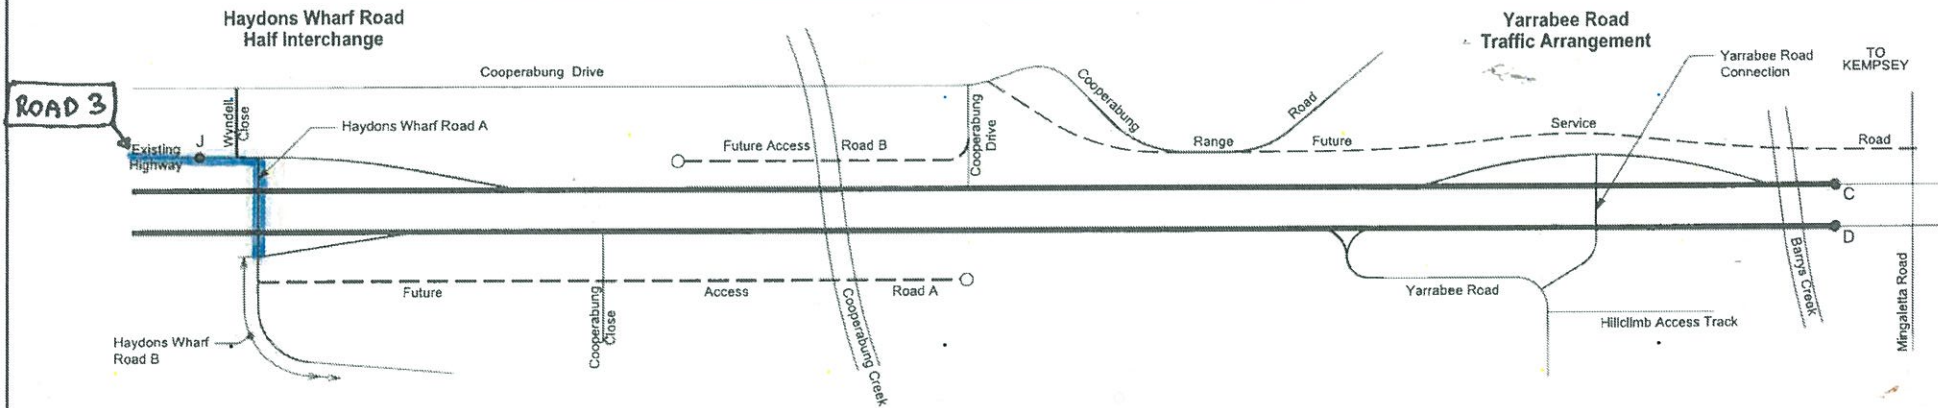

No.	Amendment Description	Initials	Date
03	YARRABEE CONNECTION UPDATED	CV	24/02/2014
02	POINT D COORDINATES ADJUSTED	CV	15/07/2013
01	POINTS A,B,C & D CORRECTED	CV	08/07/2013

OXLEY HIGHWAY TO KUNDABUNG

FIGURE 9.1
POINTS, LOCATIONS AND
EXTENTS