



LEGEND - CONCEPT PLAN

- PROPOSED**
- PROPOSED STORMWATER DRAINAGE
 - PROPOSED SEWER RETICULATION
 - PROPOSED WATER MAIN
 - PROPOSED LEVEL
 - PROPOSED INTEGRAL KERB
 - PROPOSED CONTOUR
 - PROPOSED VEHICULAR CONCRETE PAVEMENT
 - PROPOSED PEDESTRIAN CONCRETE PAVEMENT

- EXISTING**
- EXISTING ELECTRICITY
 - EXISTING TELSTRA
 - EXISTING GAS
 - EXISTING STORMWATER DRAINAGE
 - EXISTING SPOT LEVEL
 - EXISTING SEWER
 - EXISTING WATER
 - EXISTING KERB/KERB & CHANNEL
 - EXISTING EDGE OF BITUMEN
 - EXISTING CONTOUR

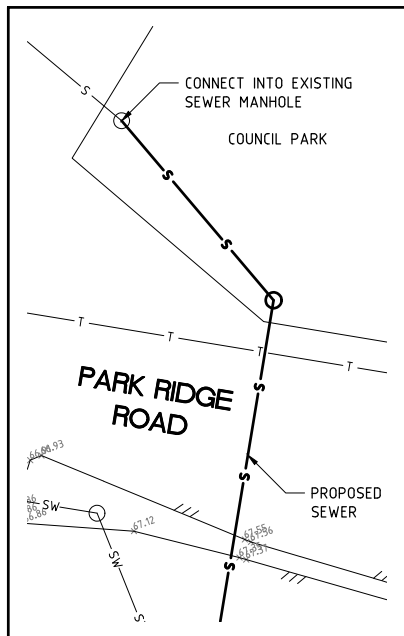

INSERT

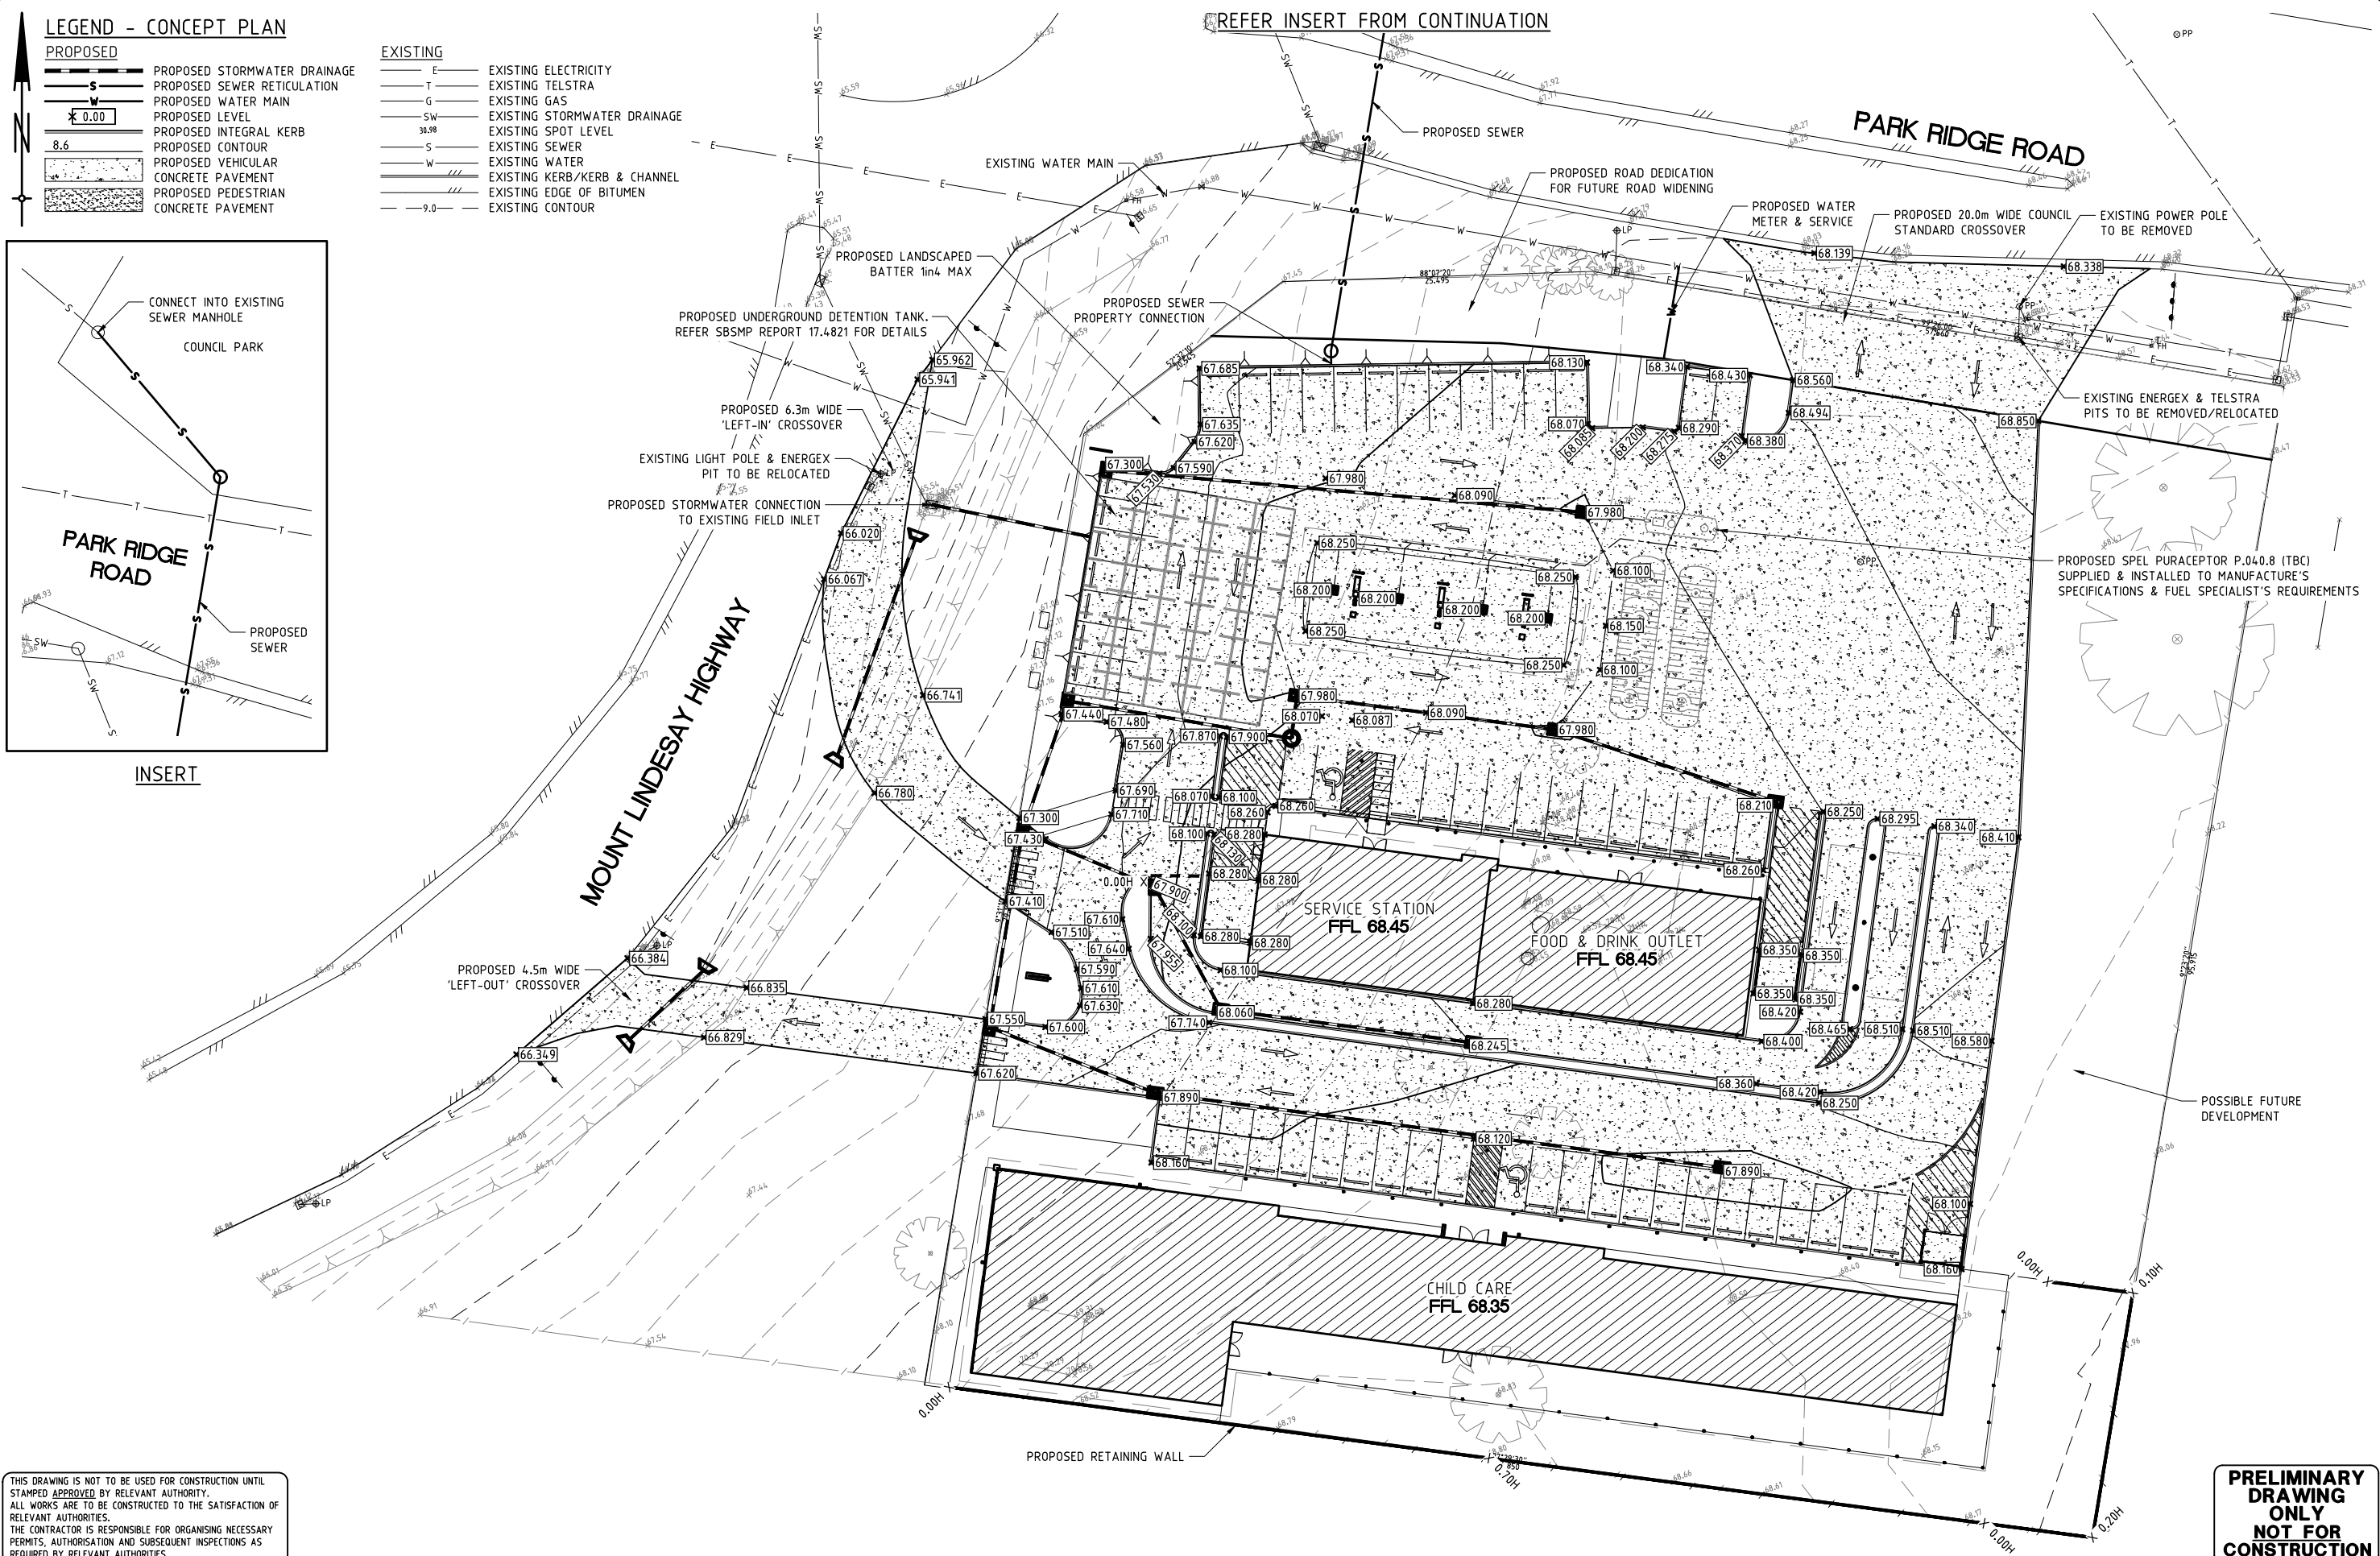

THIS DRAWING IS NOT TO BE USED FOR CONSTRUCTION UNTIL STAMPED APPROVED BY RELEVANT AUTHORITY. ALL WORKS ARE TO BE CONSTRUCTED TO THE SATISFACTION OF RELEVANT AUTHORITIES. THE CONTRACTOR IS RESPONSIBLE FOR ORGANISING NECESSARY PERMITS, AUTHORISATION AND SUBSEQUENT INSPECTIONS AS REQUIRED BY RELEVANT AUTHORITIES.

THIS IS A CAD DRAWING. UNDER NO CIRCUMSTANCES MANUAL ALTERATIONS MAY BE MADE. COPYRIGHT IS RESERVED. COPYING OR REPRODUCTION OF THIS DRAWING OR ELECTRONIC DATA WITHOUT WRITTEN PERMISSION OF DEQ CONSULTING ENGINEERS IS NOT PERMITTED. DISCLAIMER: THE HARD COPY ACCOMPANYING THE ELECTRONIC DATA IS THE LEGAL TRANSMISSION OF INFORMATION. THE ELECTRONIC DATA ARE ISSUED ONLY FOR CONVENIENCE OF USE. NO RESPONSIBILITY FOR THE ACCURACY OR FOR ANY CONSEQUENCE RESULTING FROM THE USE OR ALTERATION OF THIS INFORMATION IS ACCEPTED.

DATE	EVENT	DETAIL	INITIAL	DATE	EVENT	DETAIL	INITIAL
18.01.18	A	REVISED ARCHITECTURALS	NT				

DEQ
Design Engineers Queensland
Consulting Engineers
Civil, Structural and Soil Testing
DEQ Consulting Pty Ltd 1/2 ABRN 53 065 711 248

5 Parkview Street
Milton Qld. 4064
P: (07) 3367 0211
F: (07) 3367 0205
W: www.deq.com.au
E: structural@deq.com.au
E: civil@deq.com.au
E: soiltesting@deq.com.au

PROPOSED DEVELOPMENT
17-25 PARK RIDGE ROAD
PARK RIDGE

DENMAC NOMINEES


CIVIL SITEWORKS
CONCEPT PLAN

SCALE AS SHOWN	DATE DEC 2017
CONTACT: NT	SHEET 1 OF 3
17.4821	SK.01
JOB No.	DRG. No.
CHECKED	DATUM : AHD

**PRELIMINARY
DRAWING
ONLY
NOT FOR
CONSTRUCTION**

LEGEND-BULK EARTHWORKS PLAN

- PROPOSED BULK EARTHWORKS LEVEL
- EXISTING CONTOUR
- EXISTING SPOT LEVEL
- PROPOSED CUT AREA
- PROPOSED FILL AREA

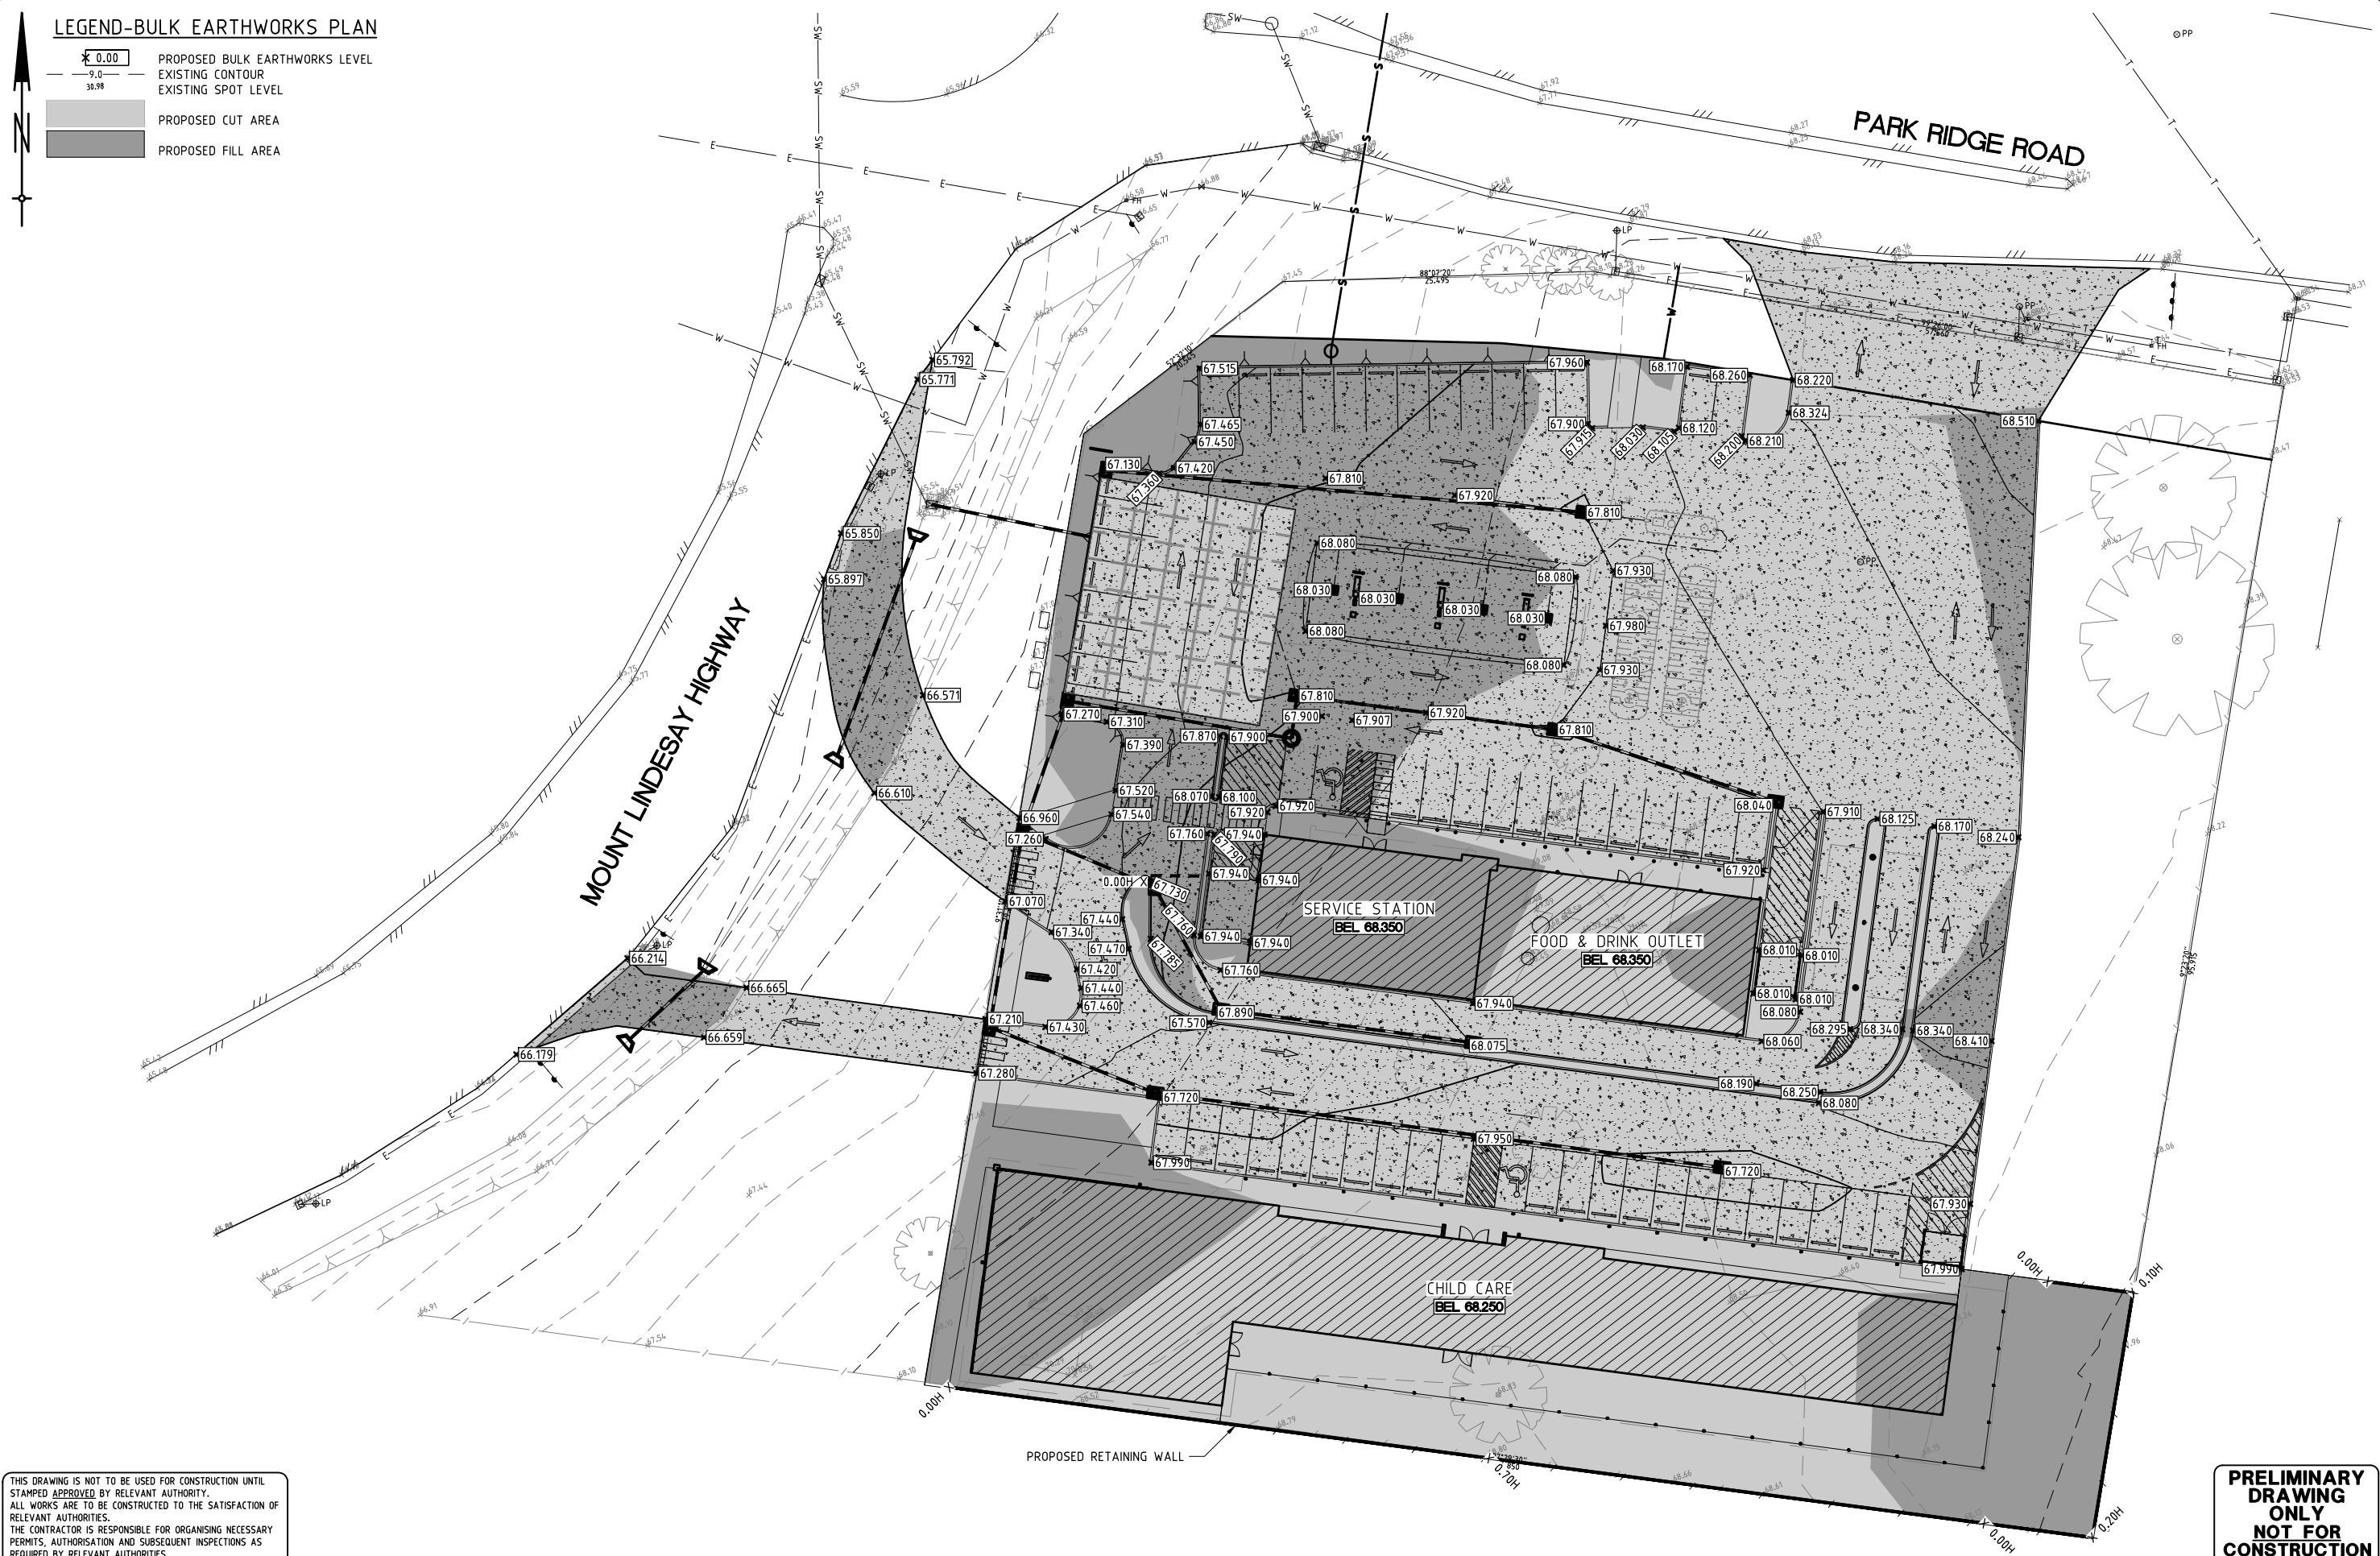

THIS DRAWING IS NOT TO BE USED FOR CONSTRUCTION UNTIL STAMPED APPROVED BY RELEVANT AUTHORITY. ALL WORKS ARE TO BE CONSTRUCTED TO THE SATISFACTION OF RELEVANT AUTHORITIES. THE CONTRACTOR IS RESPONSIBLE FOR ORGANISING NECESSARY PERMITS, AUTHORISATION AND SUBSEQUENT INSPECTIONS AS REQUIRED BY RELEVANT AUTHORITIES.

THIS IS A CAD DRAWING. UNDER NO CIRCUMSTANCES MANUAL ALTERATIONS MAY BE MADE. COPYRIGHT IS RESERVED. COPYING OR REPRODUCTION OF THIS DRAWING OR ELECTRONIC DATA WITHOUT WRITTEN PERMISSION OF DEQ CONSULTING ENGINEERS IS NOT PERMITTED. DISCLAIMER: THE HARD COPY ACCOMPANYING THE ELECTRONIC DATA IS THE LEGAL TRANSMISSION OF INFORMATION. THE ELECTRONIC DATA ARE ISSUED ONLY FOR CONVENIENCE OF USE. NO RESPONSIBILITY FOR THE ACCURACY OR FOR ANY CONSEQUENCE RESULTING FROM THE USE OR ALTERATION OF THIS INFORMATION IS ACCEPTED.

DATE	EVENT	DETAIL	INITIAL	DATE	EVENT	DETAIL	INITIAL
18.01.18	A	REVISED ARCHITECTURALS	NT				

DEQ
 Design Engineers Queensland
 Consulting Engineers
 Civil, Structural and Soil Testing
 DEQ Consulting Pty Ltd 1/2 ABRN 53 065 711 248

5 Parkview Street
 Milton Qld. 4064
 P: (07) 3367 0211
 F: (07) 3367 0205
 W: www.deq.com.au
 E: structural@deq.com.au
 E: civil@deq.com.au
 E: soiltesting@deq.com.au

PROPOSED DEVELOPMENT
 17-25 PARK RIDGE ROAD
 PARK RIDGE

DENMAC NOMINEES

CIVIL SITEWORKS
 BULK EARTHWORKS
 CONCEPT PLAN

SCALE AS SHOWN	DATE DEC 2017
CONTACT: NT	SHEET 2 OF 3
17.4821	SK.02
JOB No.	DRG. No.
CHECKED	DATUM : AHD

**PRELIMINARY
 DRAWING
 ONLY
 NOT FOR
 CONSTRUCTION**