



WEST

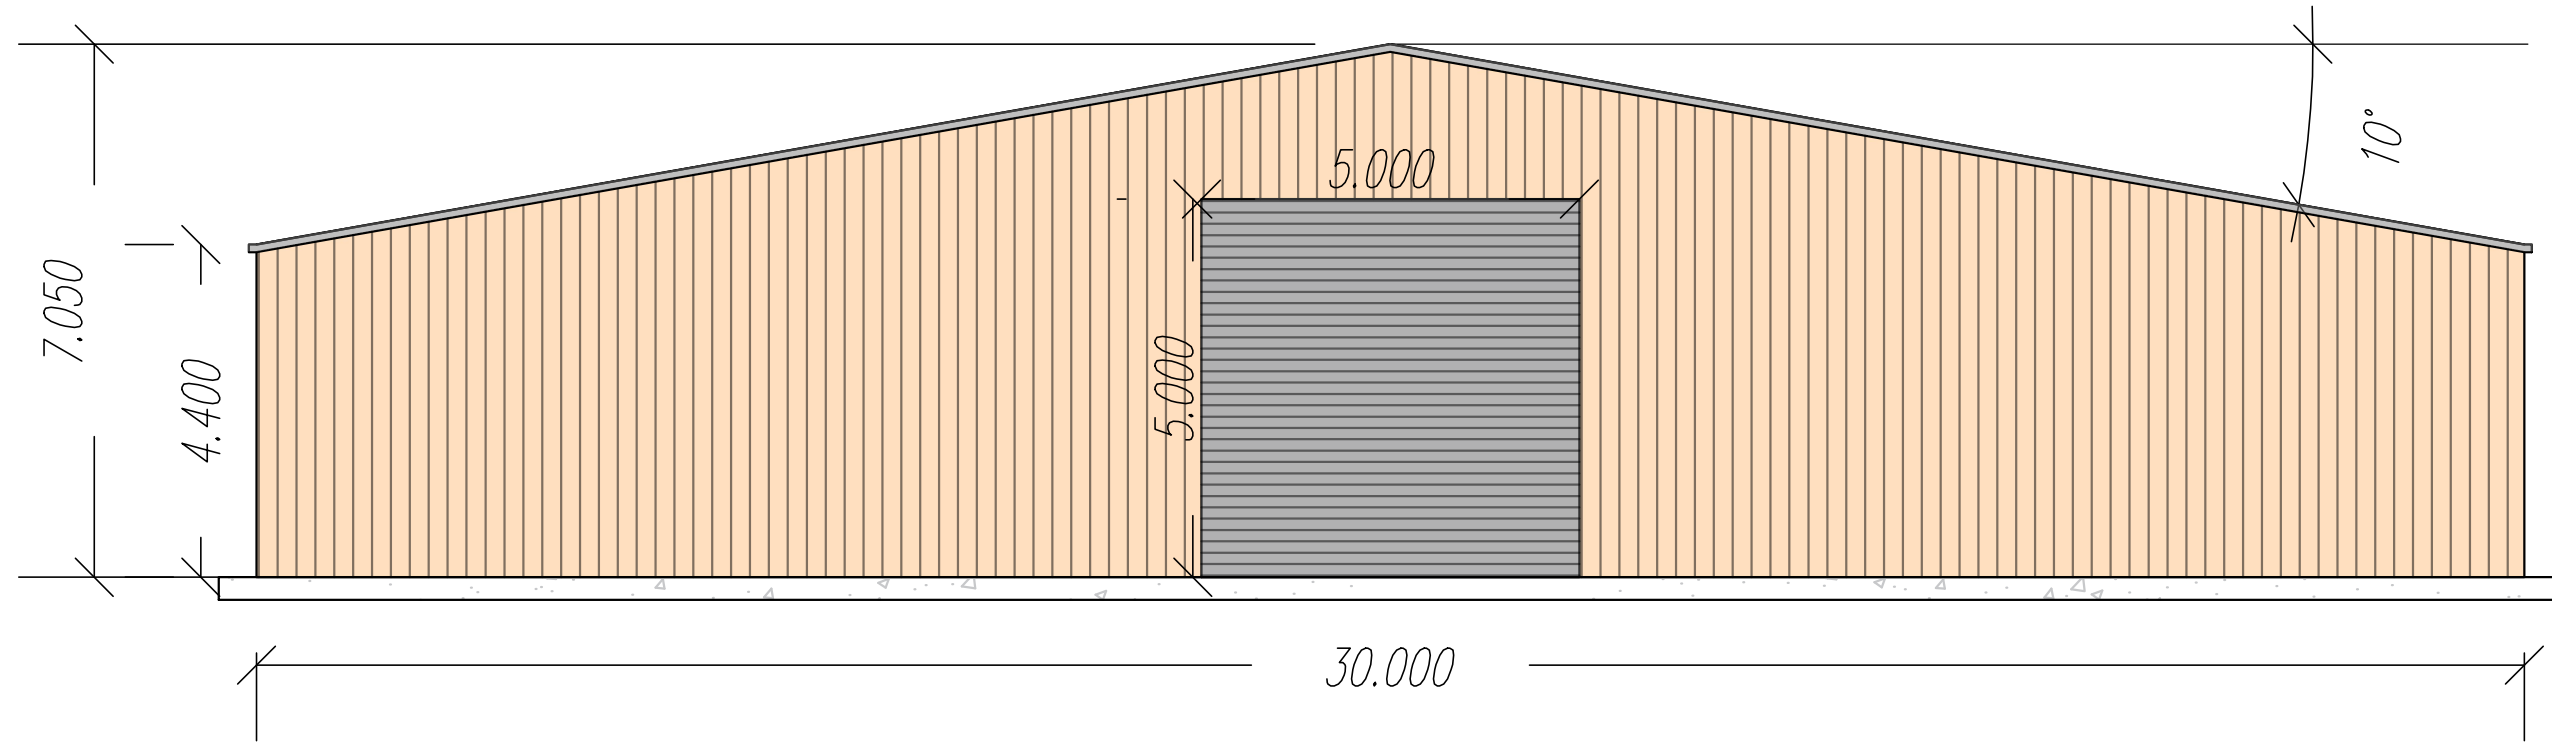

EAST

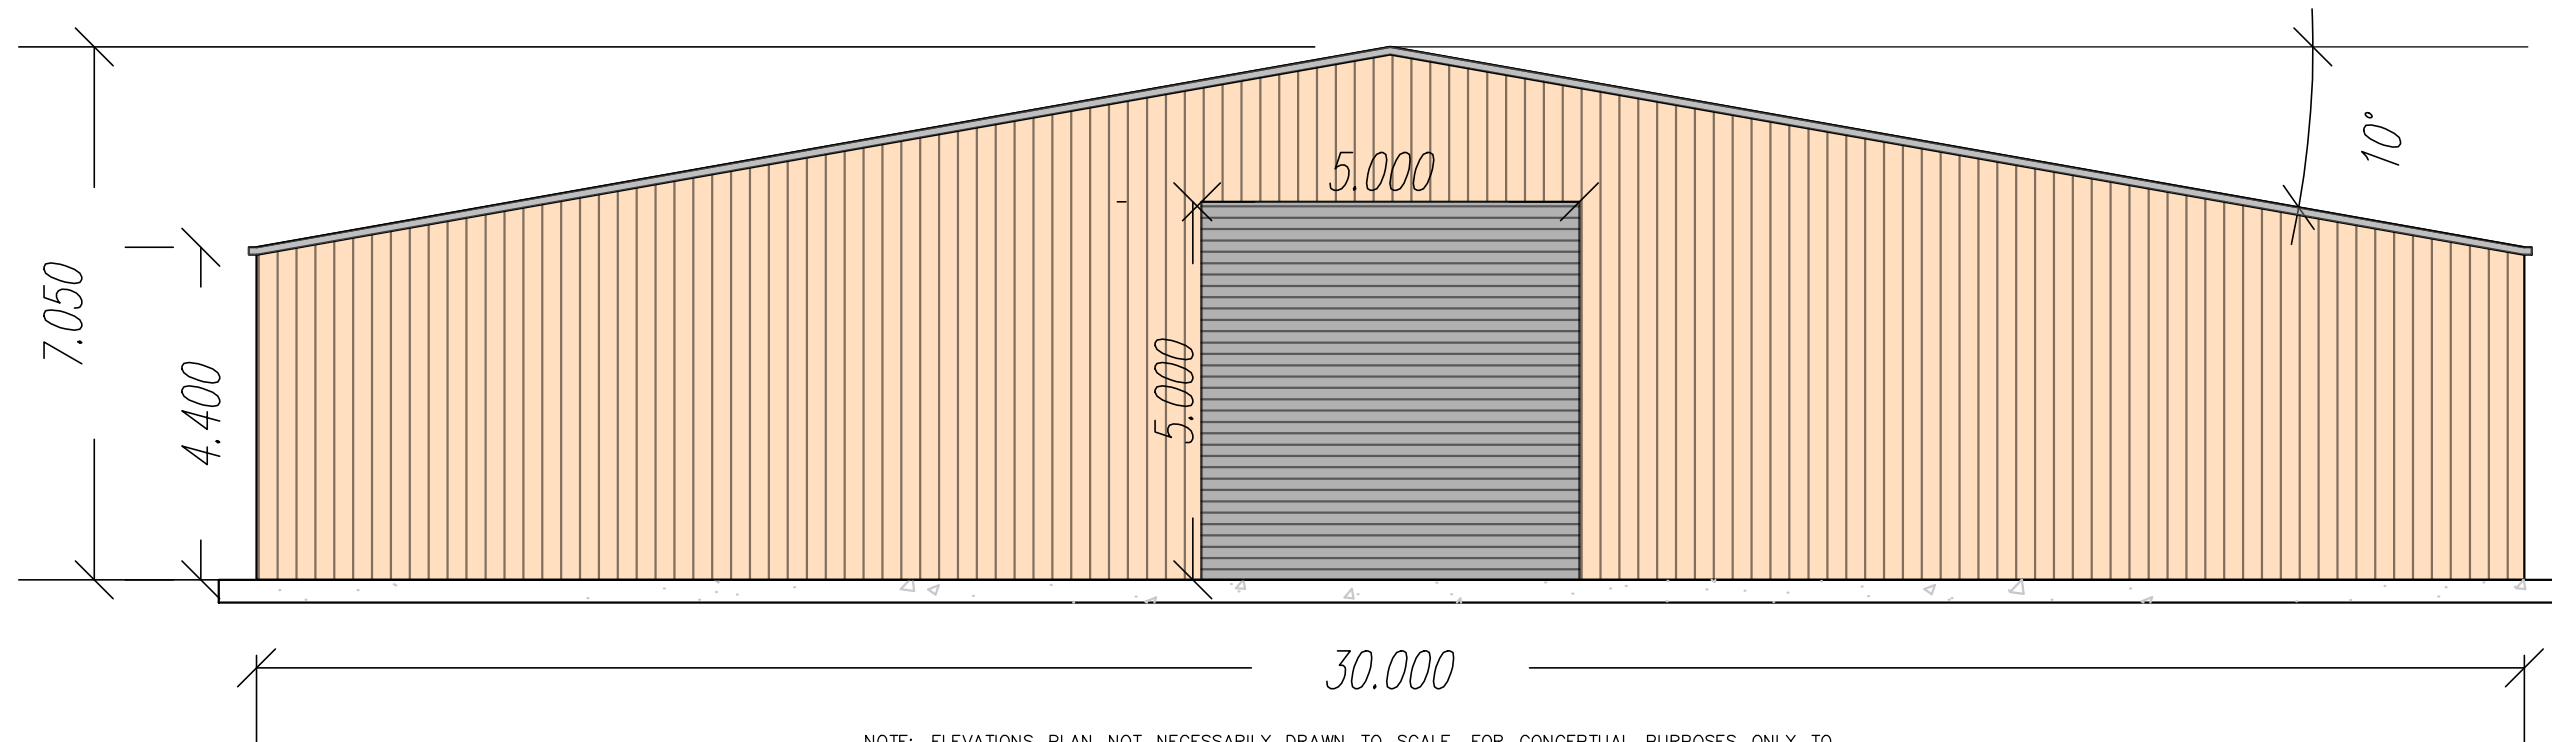

NOTE: ELEVATIONS PLAN NOT NECESSARILY DRAWN TO SCALE. FOR CONCEPTUAL PURPOSES ONLY TO SUPPORT A DEVELOPMENT APPLICATION TO COUNCIL. FINAL PLANS TO BE INCLUDED AT TIME OF BUILDING WORKS. MCU APPROVED PLANS TO BE UPDATED IF REQUIRED PRIOR TO COMMENCEMENT OF BUILDING WORKS AND AT THE DISCRETION OF THE ASSESSMENT MANAGER.

Level Datum:	
Bench Mark Location:	
Adopted Level:	
Contour Interval:	

A3 SHEET AT SCALE

BAIRD & HAYES
 (Established 1946)
 Member firm of the Consulting Surveyors Queensland
 For ALL your Land Development Needs:
 SUBDIVISION DESIGN
 DEVELOPMENT APPLICATIONS
 LAND SURVEYS
 ENGINEERING SURVEYS


SURVEYED:
 REVIEWED:
 DRAWN: *Liam Henry*
 CREATED: *29/09/2025*
 SCALE: **1 : 100**
 SHEET: *1 of 3*

DWG. TITLE
**MCU - Animal Keeping
 (Dog Training Facility)
 Proposed Elevations**
 308-320 MOUNTAIN RIDGE RD,
 SOUTH MACLEAN, 4280
 LOT 2 ON SP131343

BAIRD & HAYES
 SURVEYORS • TOWN PLANNERS
 P.O. Box 867, Ipswich, 4305.
 77 Roderick Street, Ipswich.
 "Bartle Frere"
 Ph. (07) 3812 2076
 EMAIL: survey@bairdandhayes.com.au
 (Planning) bhplanning@bairdandhayes.com.au
 WEBSITE: www.bairdandhayes.com.au

PROJECT
Mr S & Mrs S Pitt

REF NO. **15265** DWG. NO. Rev. **P05-01a**

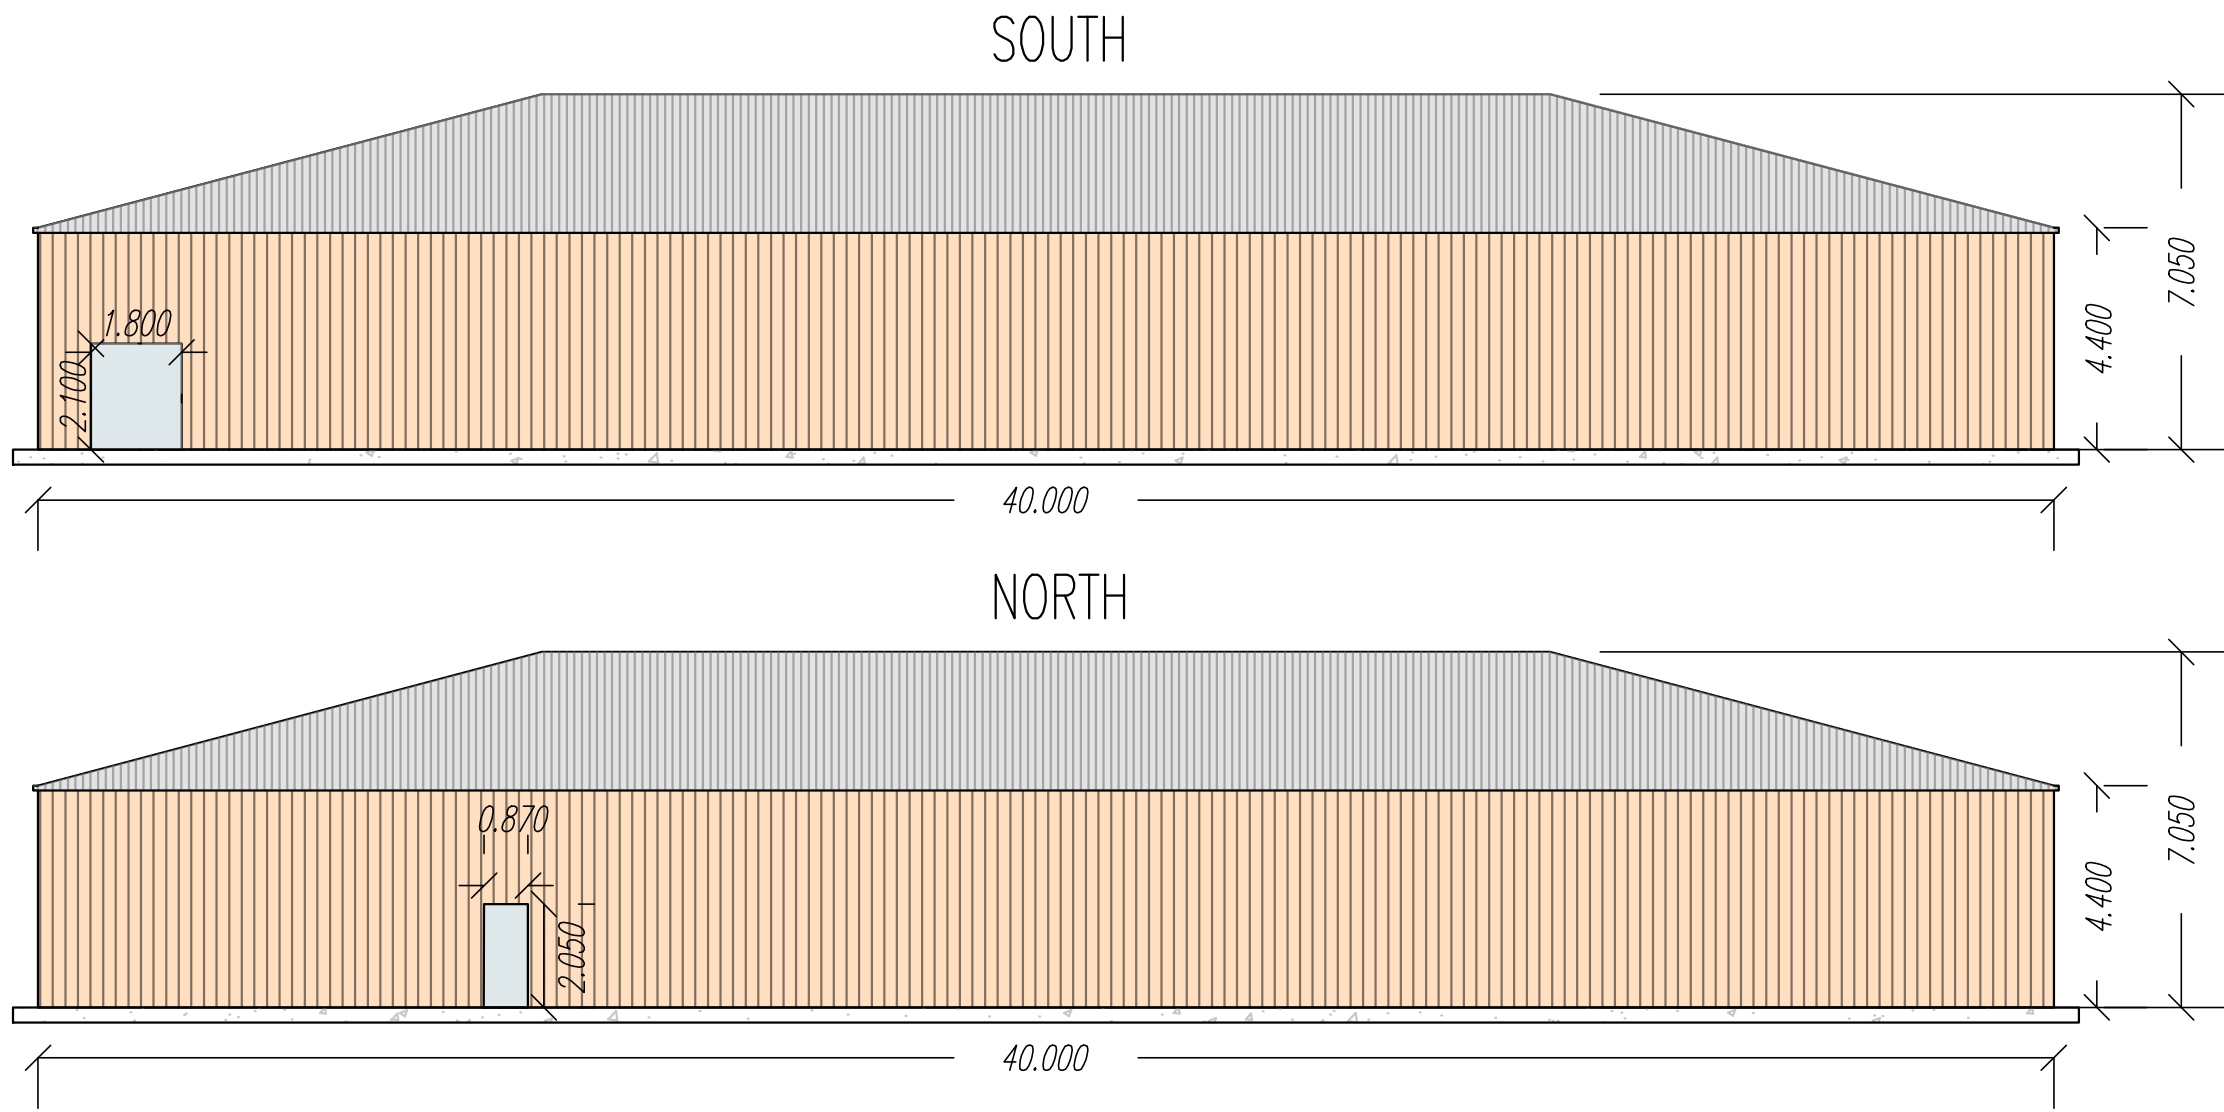

NOTE: ELEVATIONS PLAN NOT NECESSARILY DRAWN TO SCALE. FOR CONCEPTUAL PURPOSES ONLY TO SUPPORT A DEVELOPMENT APPLICATION TO COUNCIL. FINAL PLANS TO BE INCLUDED AT TIME OF BUILDING WORKS. MCU APPROVED PLANS TO BE UPDATED IF REQUIRED PRIOR TO COMMENCEMENT OF BUILDING WORKS AND AT THE DISCRETION OF THE ASSESSMENT MANAGER.

Level Datum:	
Bench Mark Location:	
Adopted Level:	
Contour Interval:	

© A3 SHEET AT SCALE

BAIRD & HAYES
 (Established 1946)
 Member firm of the Consulting Surveyors Queensland
 For ALL your Land Development Needs:
 SUBDIVISION DESIGN
 DEVELOPMENT APPLICATIONS
 LAND SURVEYS
 ENGINEERING SURVEYS





SURVEYED:
 REVIEWED:
 DRAWN: *Liam Henry*
 CREATED: *29/09/2025*
 SCALE: **1 : 150**
 SHEET: *2 of 3*

DWG. TITLE
**MCU - Animal Keeping
 (Dog Training Facility)
 Proposed Elevations**
 308-320 MOUNTAIN RIDGE RD,
 SOUTH MACLEAN, 4280
 LOT 2 ON SP131343

BAIRD & HAYES
 SURVEYORS • TOWN PLANNERS
 P.O. Box 867, Ipswich, 4305.
 77 Roderick Street, Ipswich.
 "Bartle Frere"
 Ph. (07) 3812 2076
 EMAIL: (Survey) survey@bairdandhayes.com.au
 (Planning) bhplanning@bairdandhayes.com.au
 WEBSITE: www.bairdandhayes.com.au

PROJECT
Mr S & Mrs S Pitt

REF NO. **15265** DWG. NO. Rev. **P05-02a**

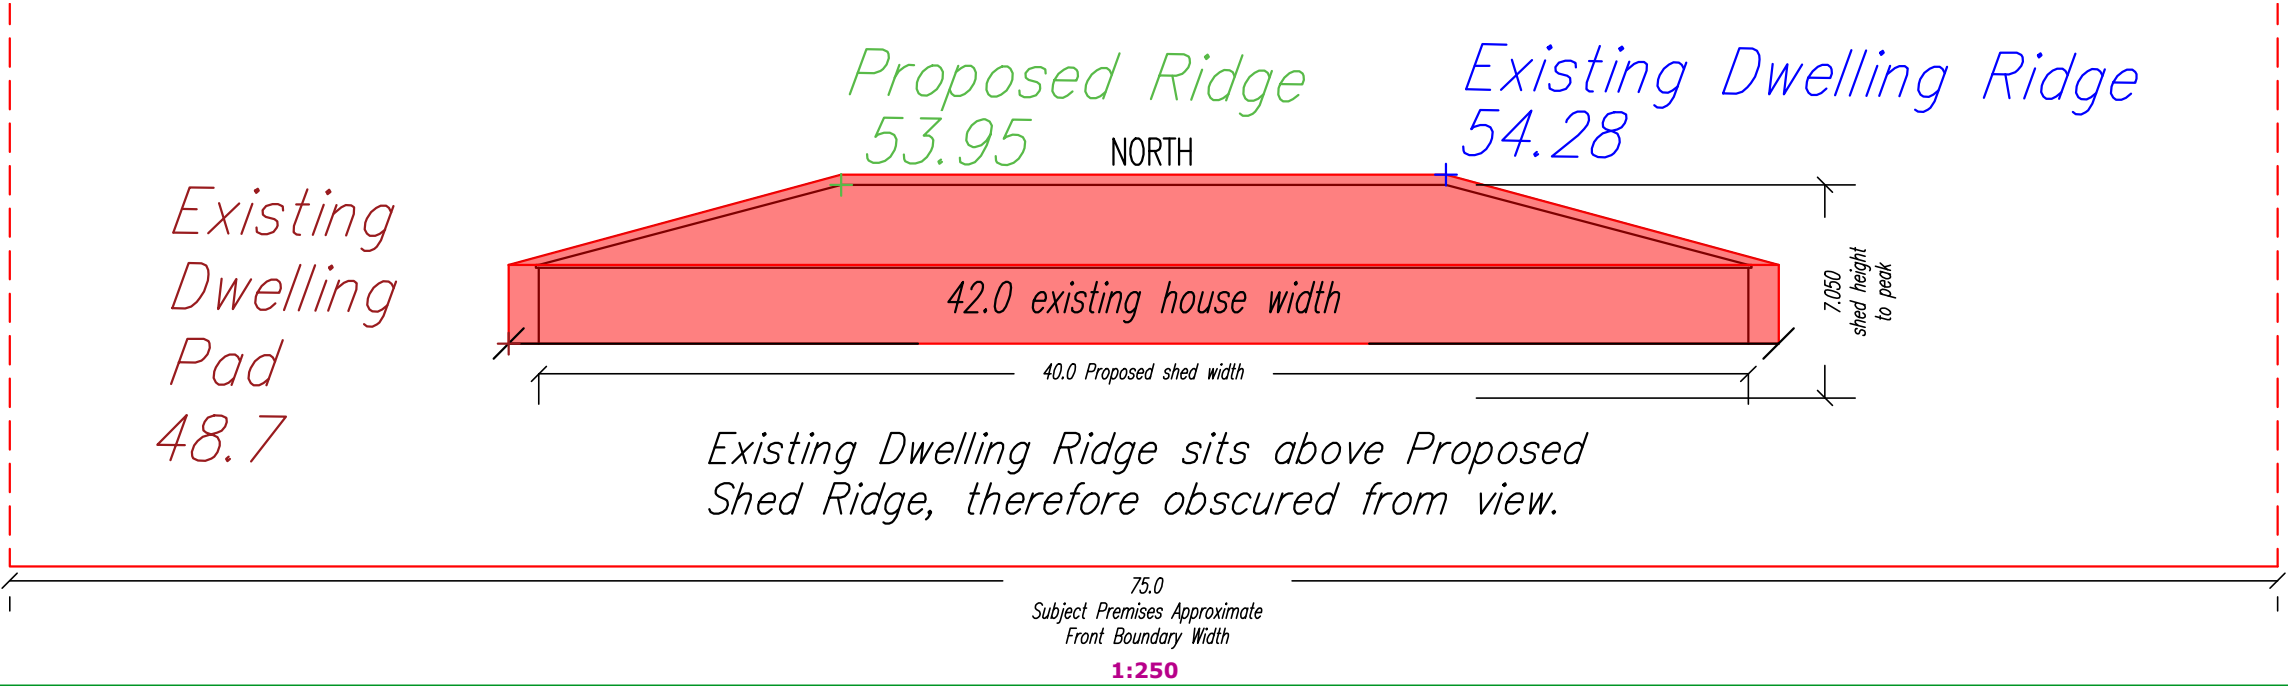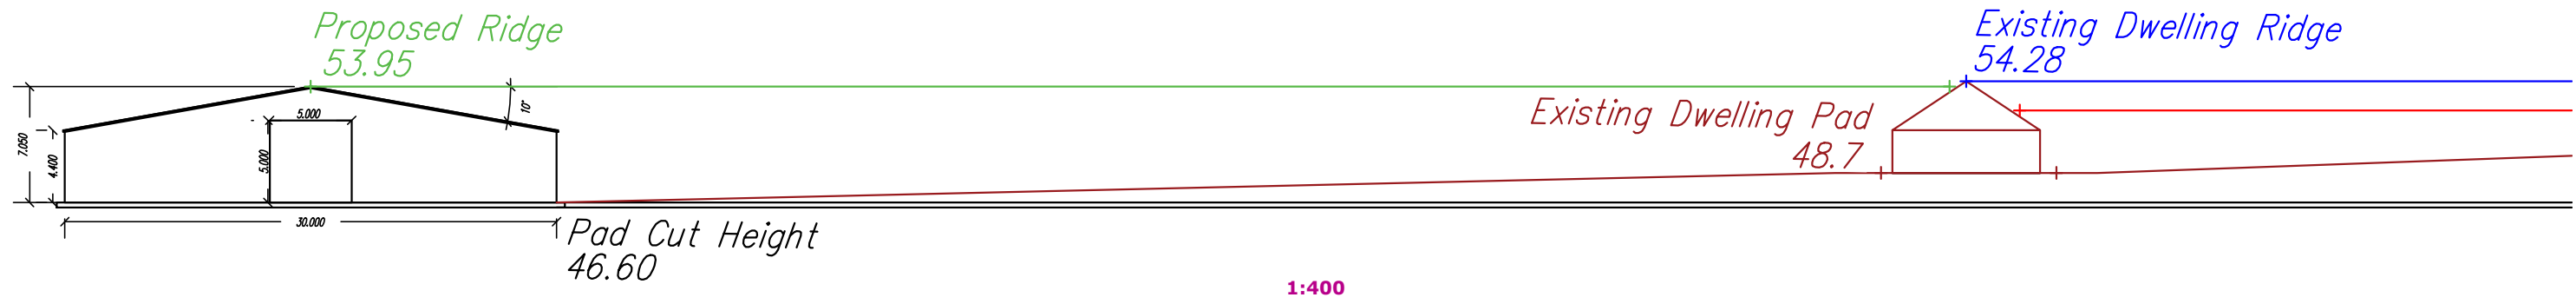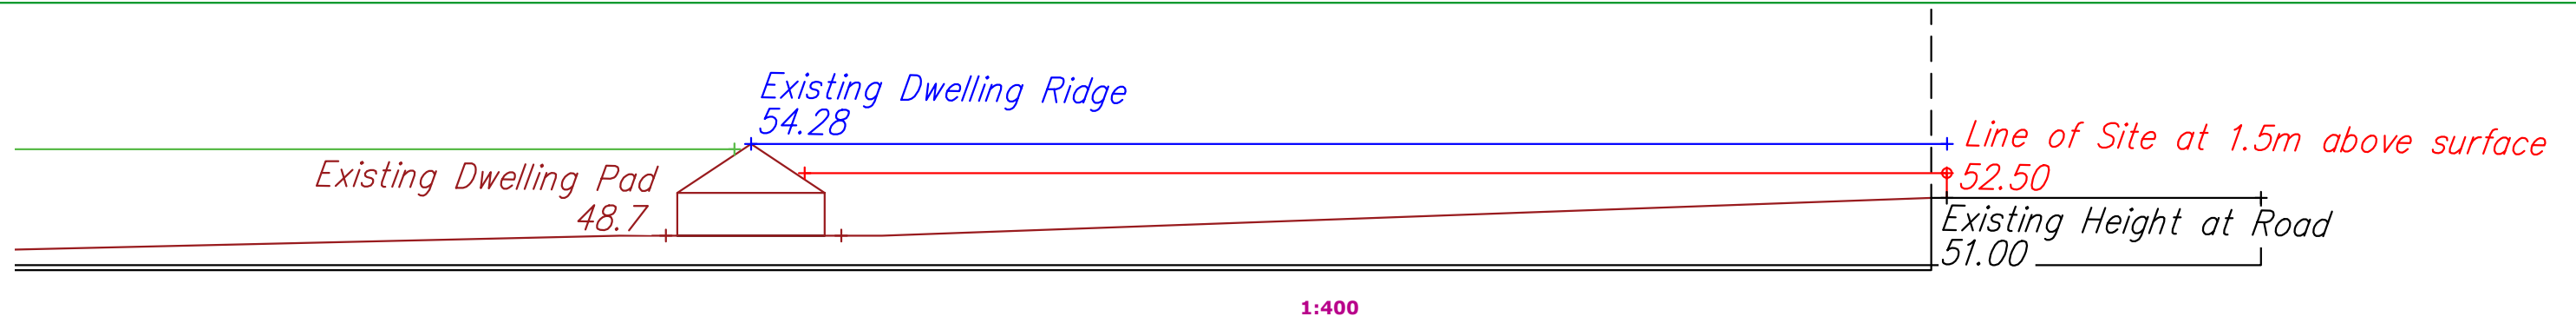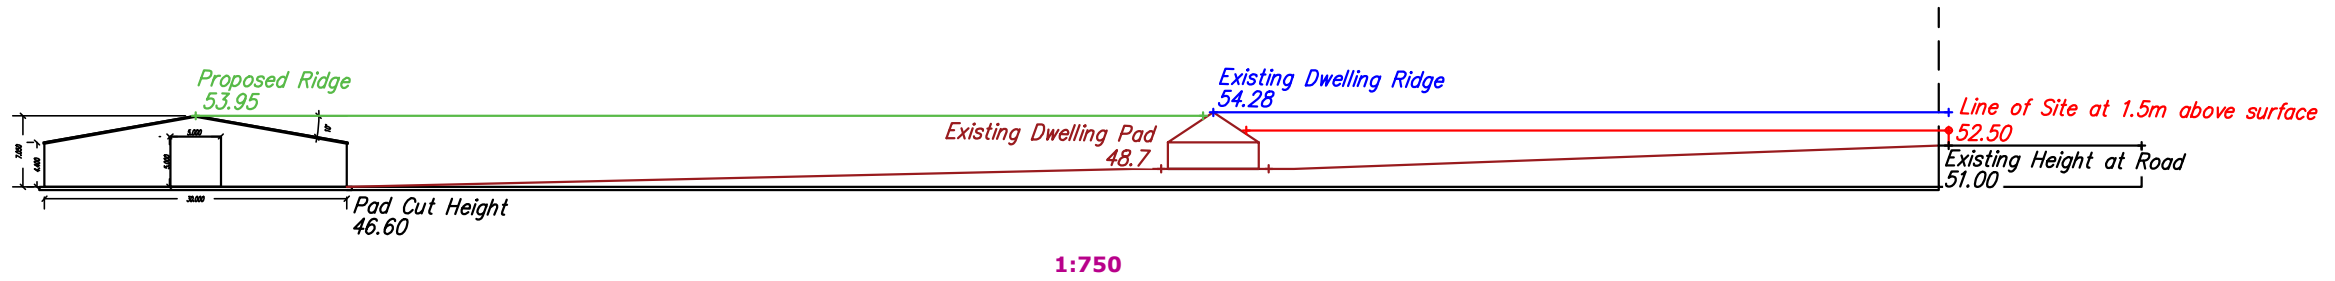

NOTE: ELEVATIONS PLANS ARE CORRECTLY DRAWN, THOUGH NOT PRINTED AT SCALE. FOR CONCEPTUAL PURPOSES ONLY TO SUPPORT A DEVELOPMENT APPLICATION TO COUNCIL. FINAL PLANS TO BE INCLUDED AT TIME OF BUILDING WORKS. MCU APPROVED PLANS TO BE UPDATED IF REQUIRED PRIOR TO COMMENCEMENT OF BUILDING WORKS AND AT THE DISCRETION OF THE ASSESSMENT MANAGER.

Level Datum:	
Bench Mark Location:	
Adopted Level:	
Contour Interval:	

© A3 SHEET AT SCALE

BAIRD & HAYES
(Established 1946)
Member firm of the Consulting Surveyors Queensland
For ALL your Land Development Needs:
SUBDIVISION DESIGN
DEVELOPMENT APPLICATIONS
LAND SURVEYS
ENGINEERING SURVEYS

SURVEYED:
REVIEWED:
DRAWN: *Liam Henry*
CREATED: *29/09/2025*
SCALE: **As Shown**
SHEET: *3 of 3*

DWG. TITLE
MCU - Animal Keeping (Dog Training Facility) Proposed Elevations
308-320 MOUNTAIN RIDGE RD,
SOUTH MACLEAN, 4280
LOT 2 ON SP131343

BAIRD & HAYES
SURVEYORS • TOWN PLANNERS
P.O. Box 867, Ipswich, 4305.
77 Roderick Street, Ipswich.
Bartle Frere
Ph. (07) 3812 2076
EMAIL: survey@bairdandhayes.com.au
(Planning) bpplanning@bairdandhayes.com.au
WEBSITE: www.bairdandhayes.com.au

PROJECT
Mr S & Mrs S Pitt
REF NO. **15265**
DWG. NO. Rev. **P05-03a**