

Note

This plan has been created as an indicative site layout and is not to be taken as final information.

Existing House and/ or Structures shown on the site are indicative only. Position of buildings have been derived from aerial imagery.

Areas and Dimensions are approximate only and subject to field survey.

Position of services have been derived from DBYD information. No construction should be undertaken based on this information. Location of underground services need to be accurately located from field survey & information gathered from relevant authorities prior to the commencement of construction.

Contours derived from council records and are provided for information purposes only and may be subject to change from field survey.

The subject or neighbouring boundaries have not been located or marked as part of this plan. If required an identification survey may be undertaken to confirm the location of lot boundaries.

This plan is only conceptual and is not to be used as a sales plan. This plan is not to be used by any other person or corporation for any other purpose.

02	24/06/26	AMENDED ISSUE	I.S
01	01/06/26	ORIGINAL ISSUE	I.S
ISSUE	DATE	REVISIONS	DRAWN

site info

Lot 112 on RP129973
47 Randall Street, Slacks Creek, QLD,
4127

project

sheet

Existing Sewer Layout


client

K&W Motor Service Pty Ltd

date	24/06/2026	scale	1:500 (A3)
drawn	I.S	council	L.C.C
checked	L.K	surveyed	N/A

drawing no.

4906-02-Sewer

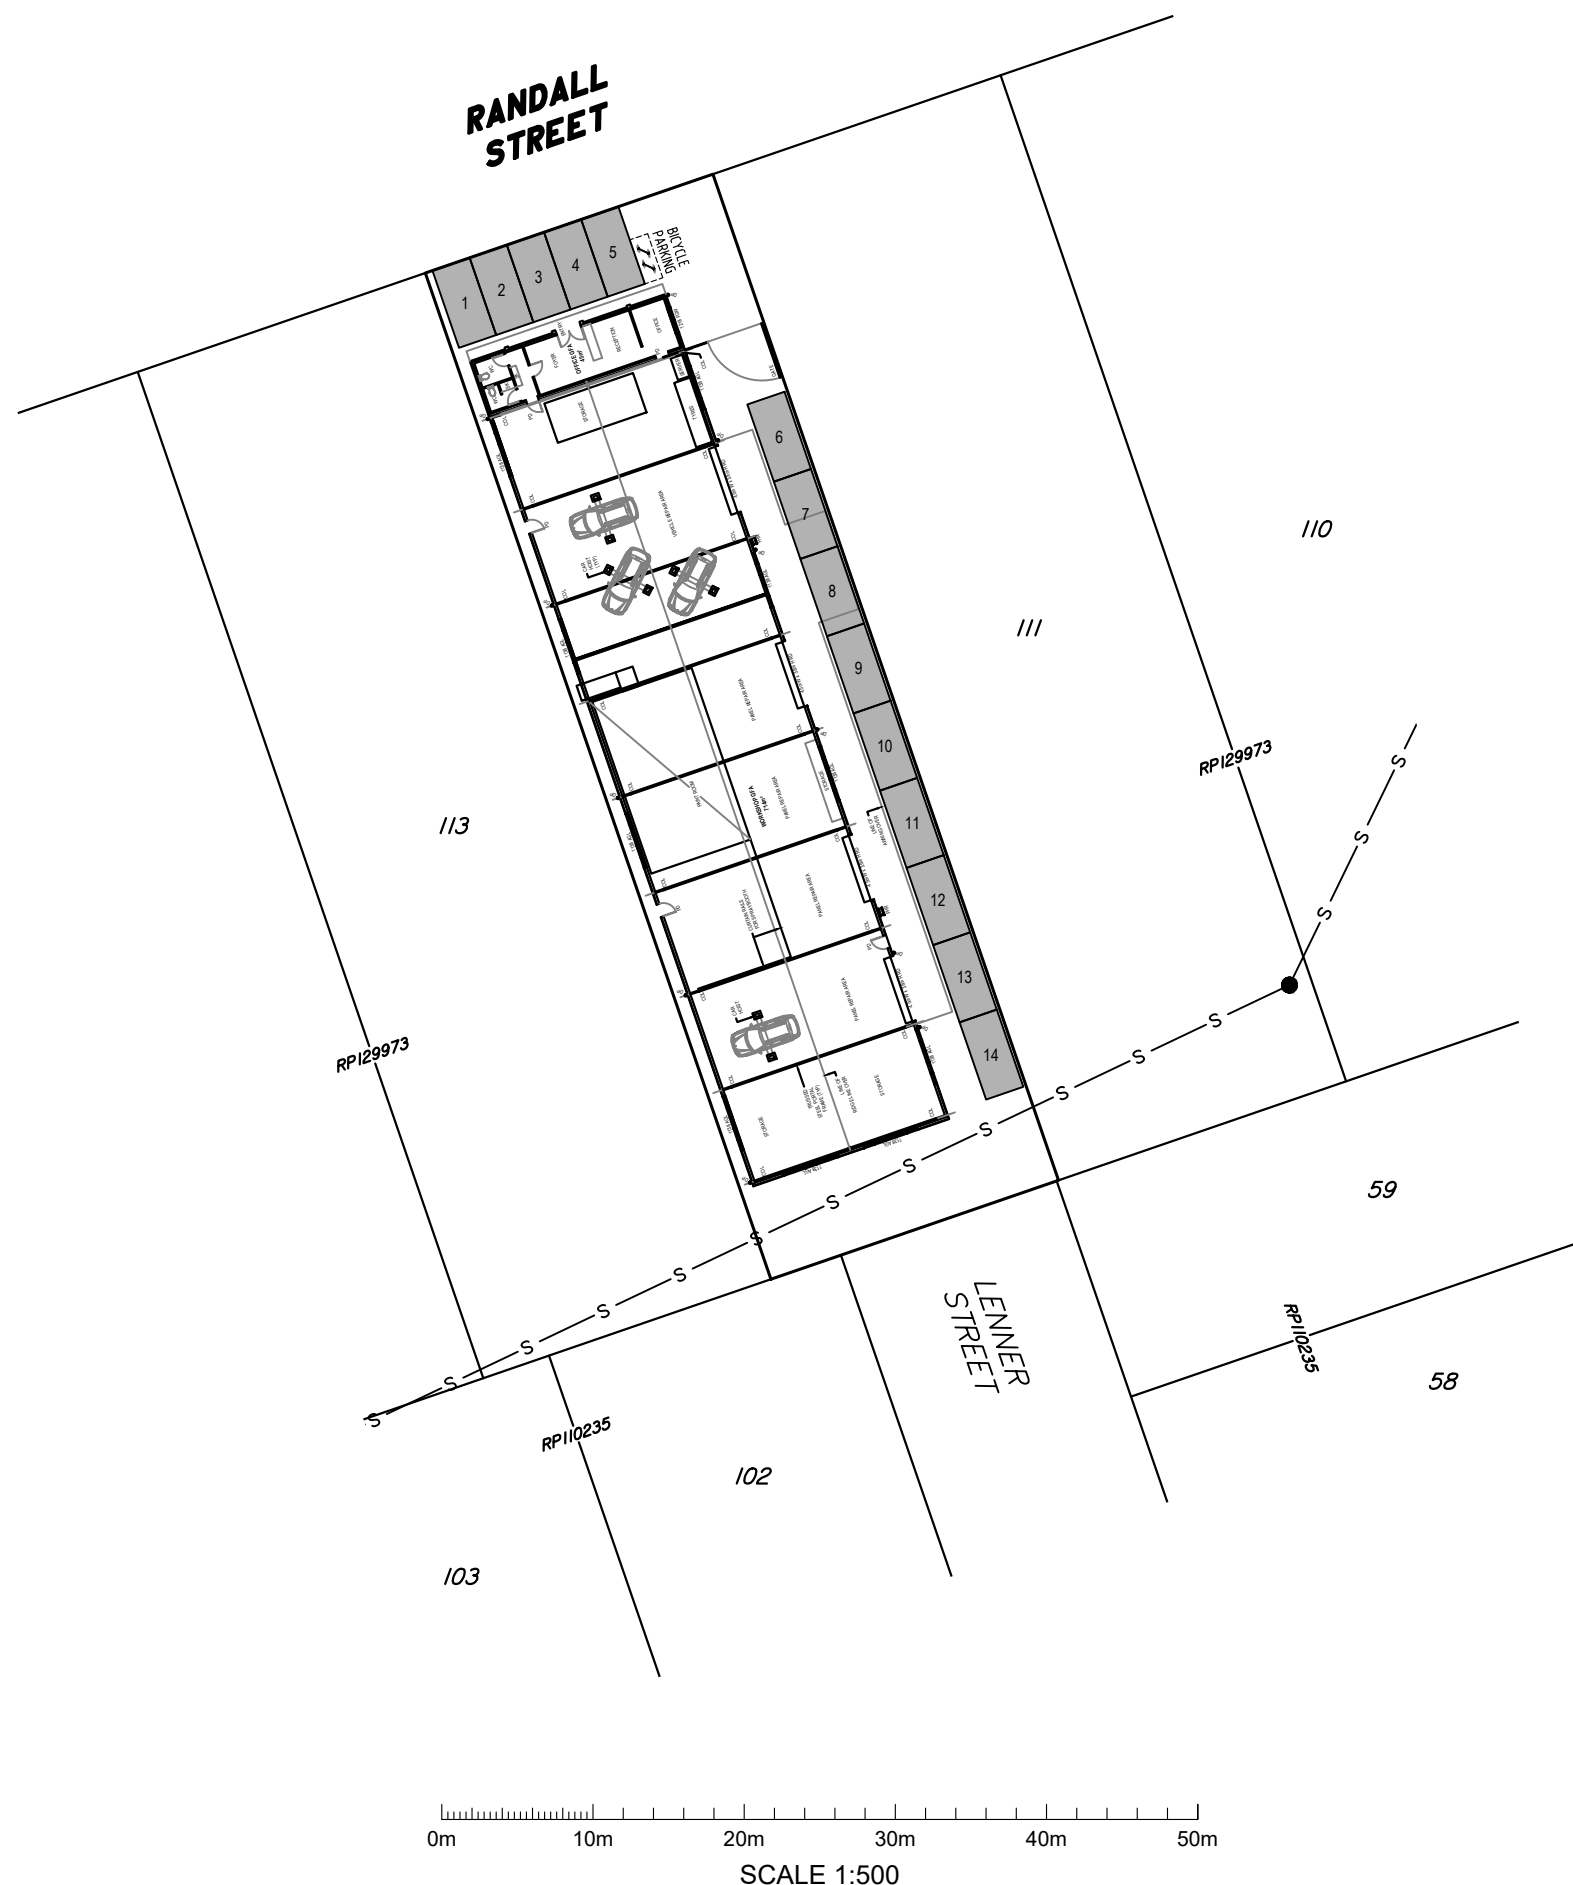

NOTE:
Area of Base Parcel: 1414m²