



1105528

File:	482755(P2)
Doc No:	_____
Action:	FILE <input type="checkbox"/>

APPROVED PLAN OF DEVELOPMENT

Application: MCU 1/80/2005

NOTES

1. THIS DRAWING TO BE READ IN CONJUNCTION WITH ALL OTHER DRAWINGS, SPECIFICATIONS, AND OTHER CONTRACT DOCUMENTS.
2. ANY DISCREPANCIES IN DOCUMENTS INDICATED ON SITE TO BE REFERRED TO THE ARCHITECT BEFORE ANY WORK IS COMPLETED.
3. THE CONTRACTOR MUST CHECK AND VERIFY ALL DIMENSIONS AND LEVELS ON SITE PRIOR TO COMMENCING ANY WORK OR PREPARING SHOP DRAWINGS.

NO.	DATE	ISSUED FOR	DETAILS

Mohyfa

Mohyfa Architects (Australia) Pty Ltd
 1/100 South Street
 Sydney NSW 1585
 Australia
 Tel: +61 (0)2 9211 1111
 Fax: +61 (0)2 9211 1111
 Email: mohyfa@moahyfa.com.au

PROJECT
LIQUORLAND - SMOKING CLUB HOTEL WATERFORD KINGSTON & LONGLEA RD WATERFORD QLD 4133



DRAWN
 PLAN/ELEVATIONS

TITLE
 AS SHOWN

DATE
 NOV 2005

SCALE
 L177 5001

COPYRIGHT

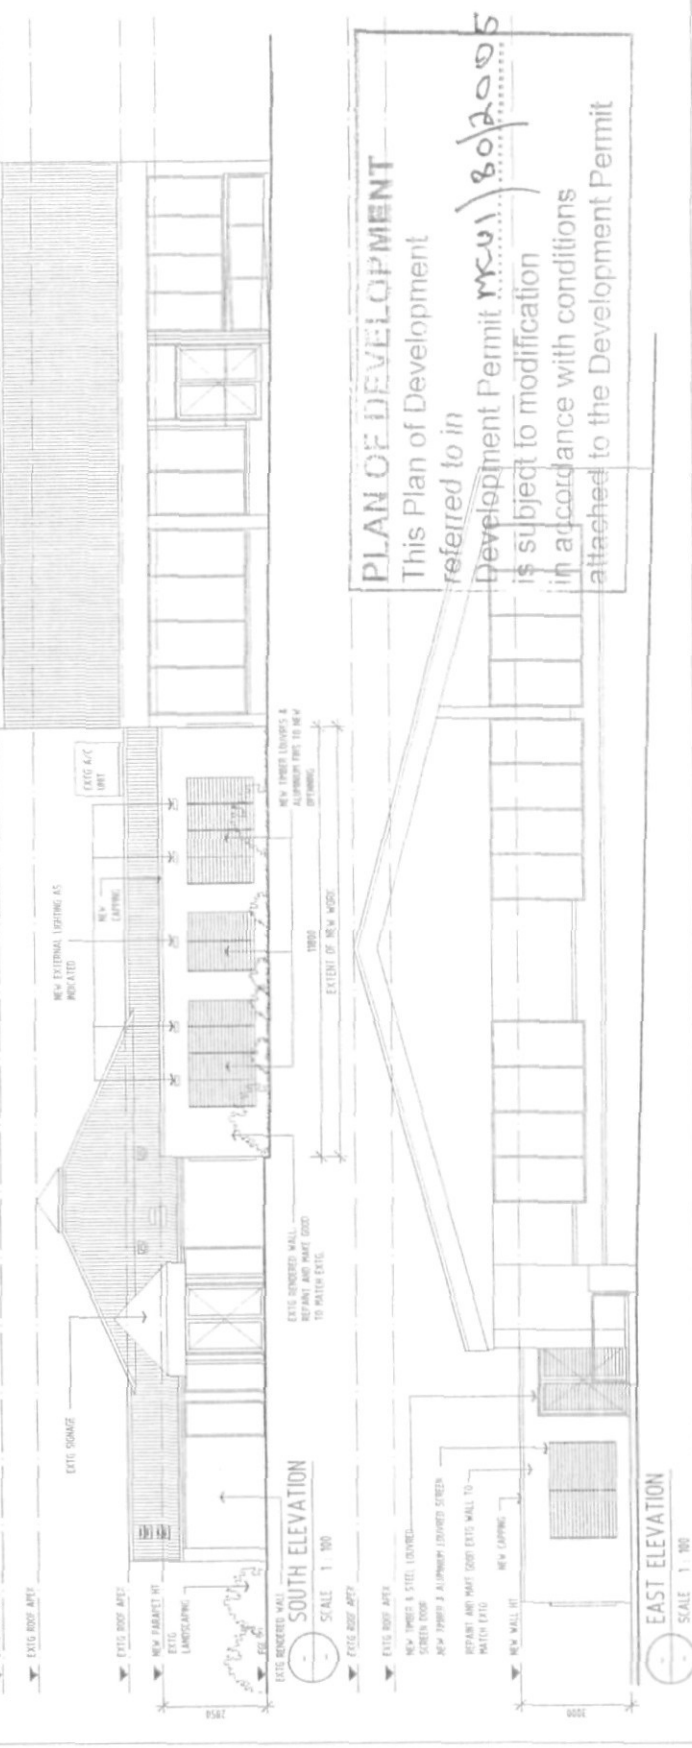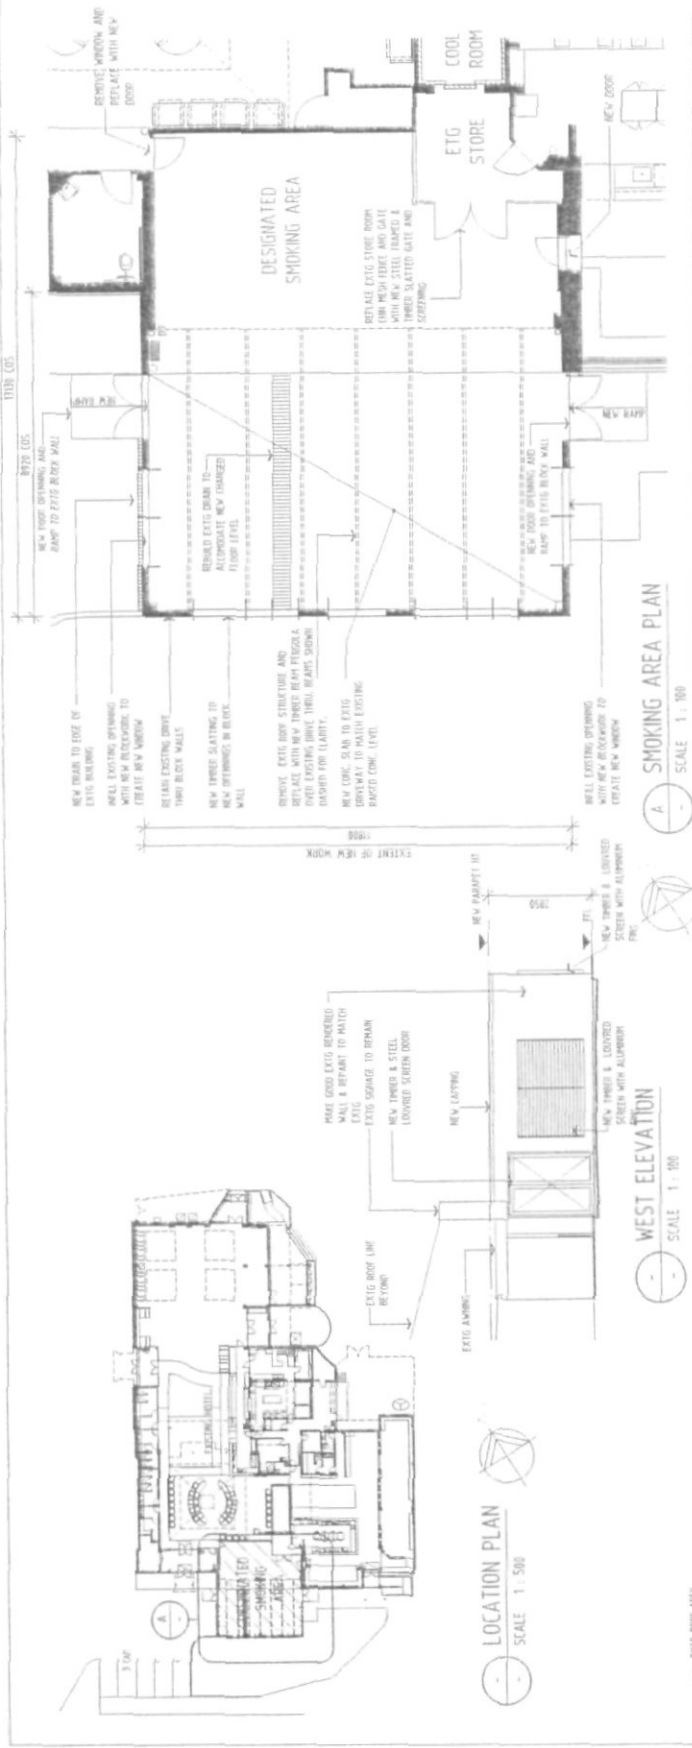



1088963



Queensland
Government

7 September 2005

Chief Executive Officer
Logan City Council
PO Box 3226
Logan City DC Qld 4114

Department of Main Roads

Logan City Council
RECEIVED
13 SEP 2005
CENTRAL INCOMING

Attention: **Kim Kirstein**

Dear Sir

REFERRAL AGENCY'S RESPONSE (no requirements)

Logan City: **Brisbane-Beenleigh Road**
Proposed Material Change of Use
Application No: **MCUI/80/2005**
Lot 52 on RP808892 and Lot 4 on RP858003
Situating at 962-966 Kingston Road and 12 Loganlea Road, Waterford West

I refer to the above application received 2 September 2005.

Pursuant to Section 3.3.16 of the Integrated Planning Act 1997, Main Roads as a Concurrence Agency, has assessed the impact of the proposed development on the State-controlled road network and advises Council it has no requirements with respect to the subject application.

A copy of this letter has been sent to the Manager, Bartley Burns.

Yours sincerely

Ross Blinco
A/District Director (Metropolitan)

South East Queensland Region
Metropolitan District
183 Wharf Street Spring Hill Queensland 4000
PO Box 70 Spring Hill Queensland 4004
ABN 57 836 727 711
ddmetropolitan@mainroads.qld.gov.au

Our ref 510/16 (F387)
Your ref ~~MCUI/80/2005~~ 482755 (P1)
Enquiries Matthew Smith
Telephone +61 7 3834 8227
Facsimile +61 7 3834 8363

M:\Tp\ldas Acknowledgement\Wcs\Letters\September 2005\RAR No Req 52 RP808892 Kingston F387 doc