




PERSPECTIVE - NORTHBOUND



PERSPECTIVE - SOUTHBOUND

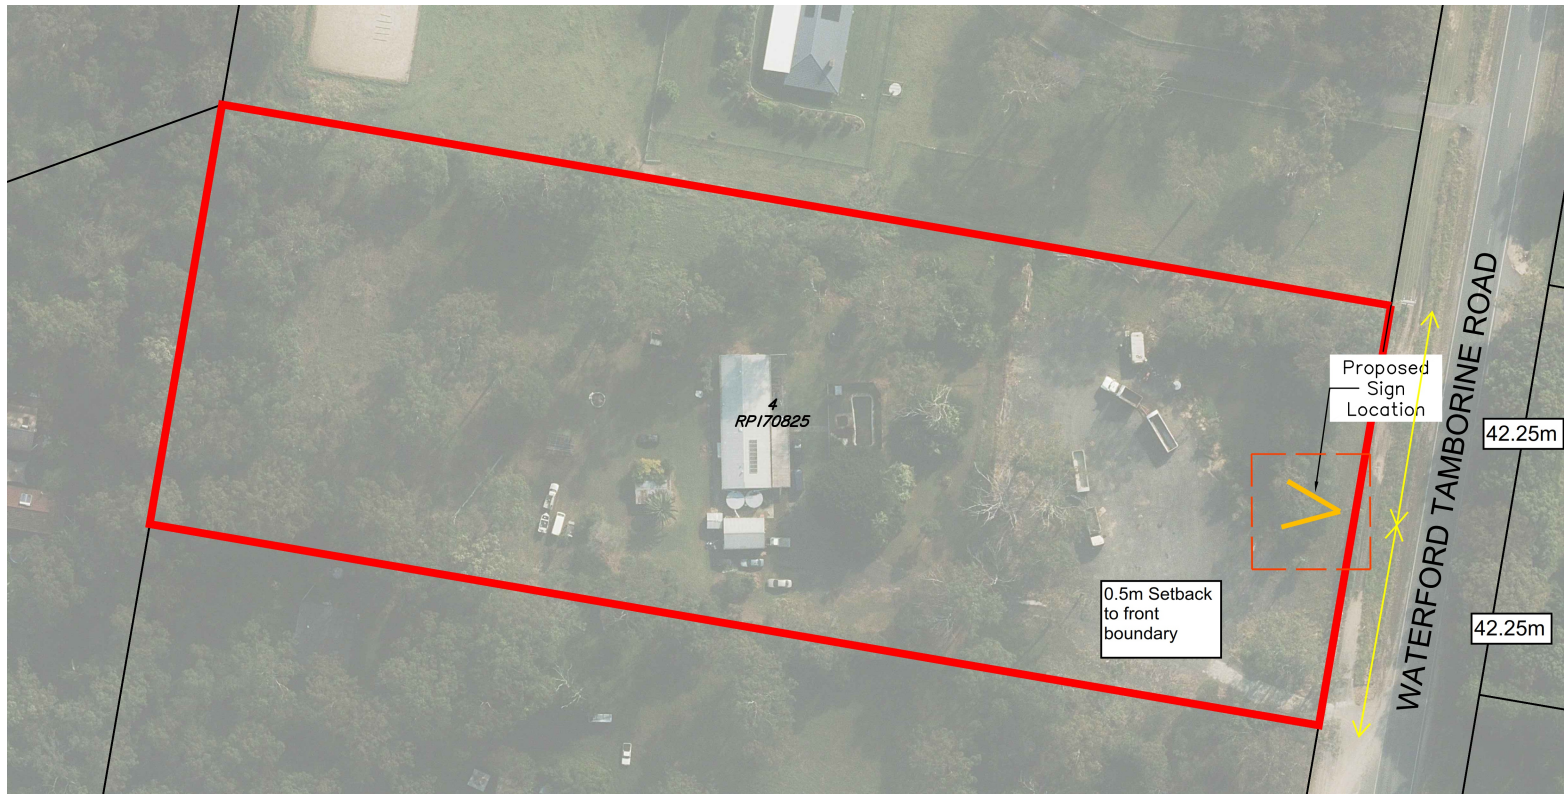

Issue	Revision	Int	Date
A	Original Issue	RC	30/04/26


PROPOSED SIGNAGE PLAN

711-717 Waterford Tamboirine Road, Buccan

Description: Lot/RP
Local Authority: City Council
Client: Name



SCALE 1:1000 @ A3

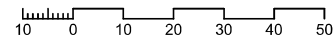

This plan has been prepared by DTS as a proposal plan and should not be used for any other purpose. The information contained on this plan is approximate only, has not been verified and may be subject to change. The intellectual property on this plan remains the property of DTS. The contours shown on this plan have been derived from ****

Project: BNE260129
File: B260129P1.dwg
Date: 30/04/2026
Drawing: A3 7129
Revision: A
Sheet: 1 of 1