

The graphic features a large, light gray shape on the left side, resembling a stylized letter 'L' or a bracket. A smaller, dark maroon shape is positioned to the right of the gray shape, partially overlapping it. The text 'Appendix E' and 'Proposal Plans' is centered within the gray area.

Appendix E
Proposal Plans



EXISTING SOUTHBOUND VIEW



PROPOSED SOUTHBOUND VIEW A PANEL



EXISTING SOUTHBOUND VIEW DISTANT



PROPOSED SOUTHBOUND VIEW DISTANT







SITE BOUNDARY OF OF SHAILER PARK QLD

AERIAL VIEW

NOTE: SIGN SIZE, POSITION AND STRUCTURE INDICATIVE AND SUBJECT TO DETAIL SITE SURVEY AND ALL NECESSARY APPROVALS.

**UPGRADE TO SINGLE SPEC DIGITAL BILLBOARD STRUCTURE
 SIZE 15.04M X 4.16M
 AT CNR HARLEY ST & SHAILER RD, SHAILER PARK, QLD 4127
 PHOTO AND PHOTOMONTAGES**

PLAN & ELEVATION	
Date	November, 2025
Draw by	LF
Scale	NTS
Drawing No.	021125-6/1
Job No.	QLD-DUT-0211

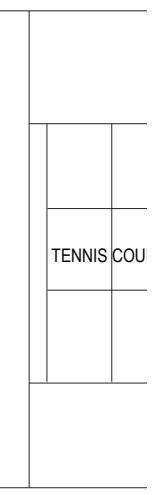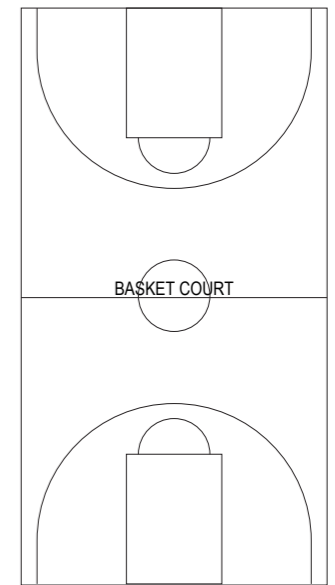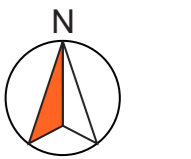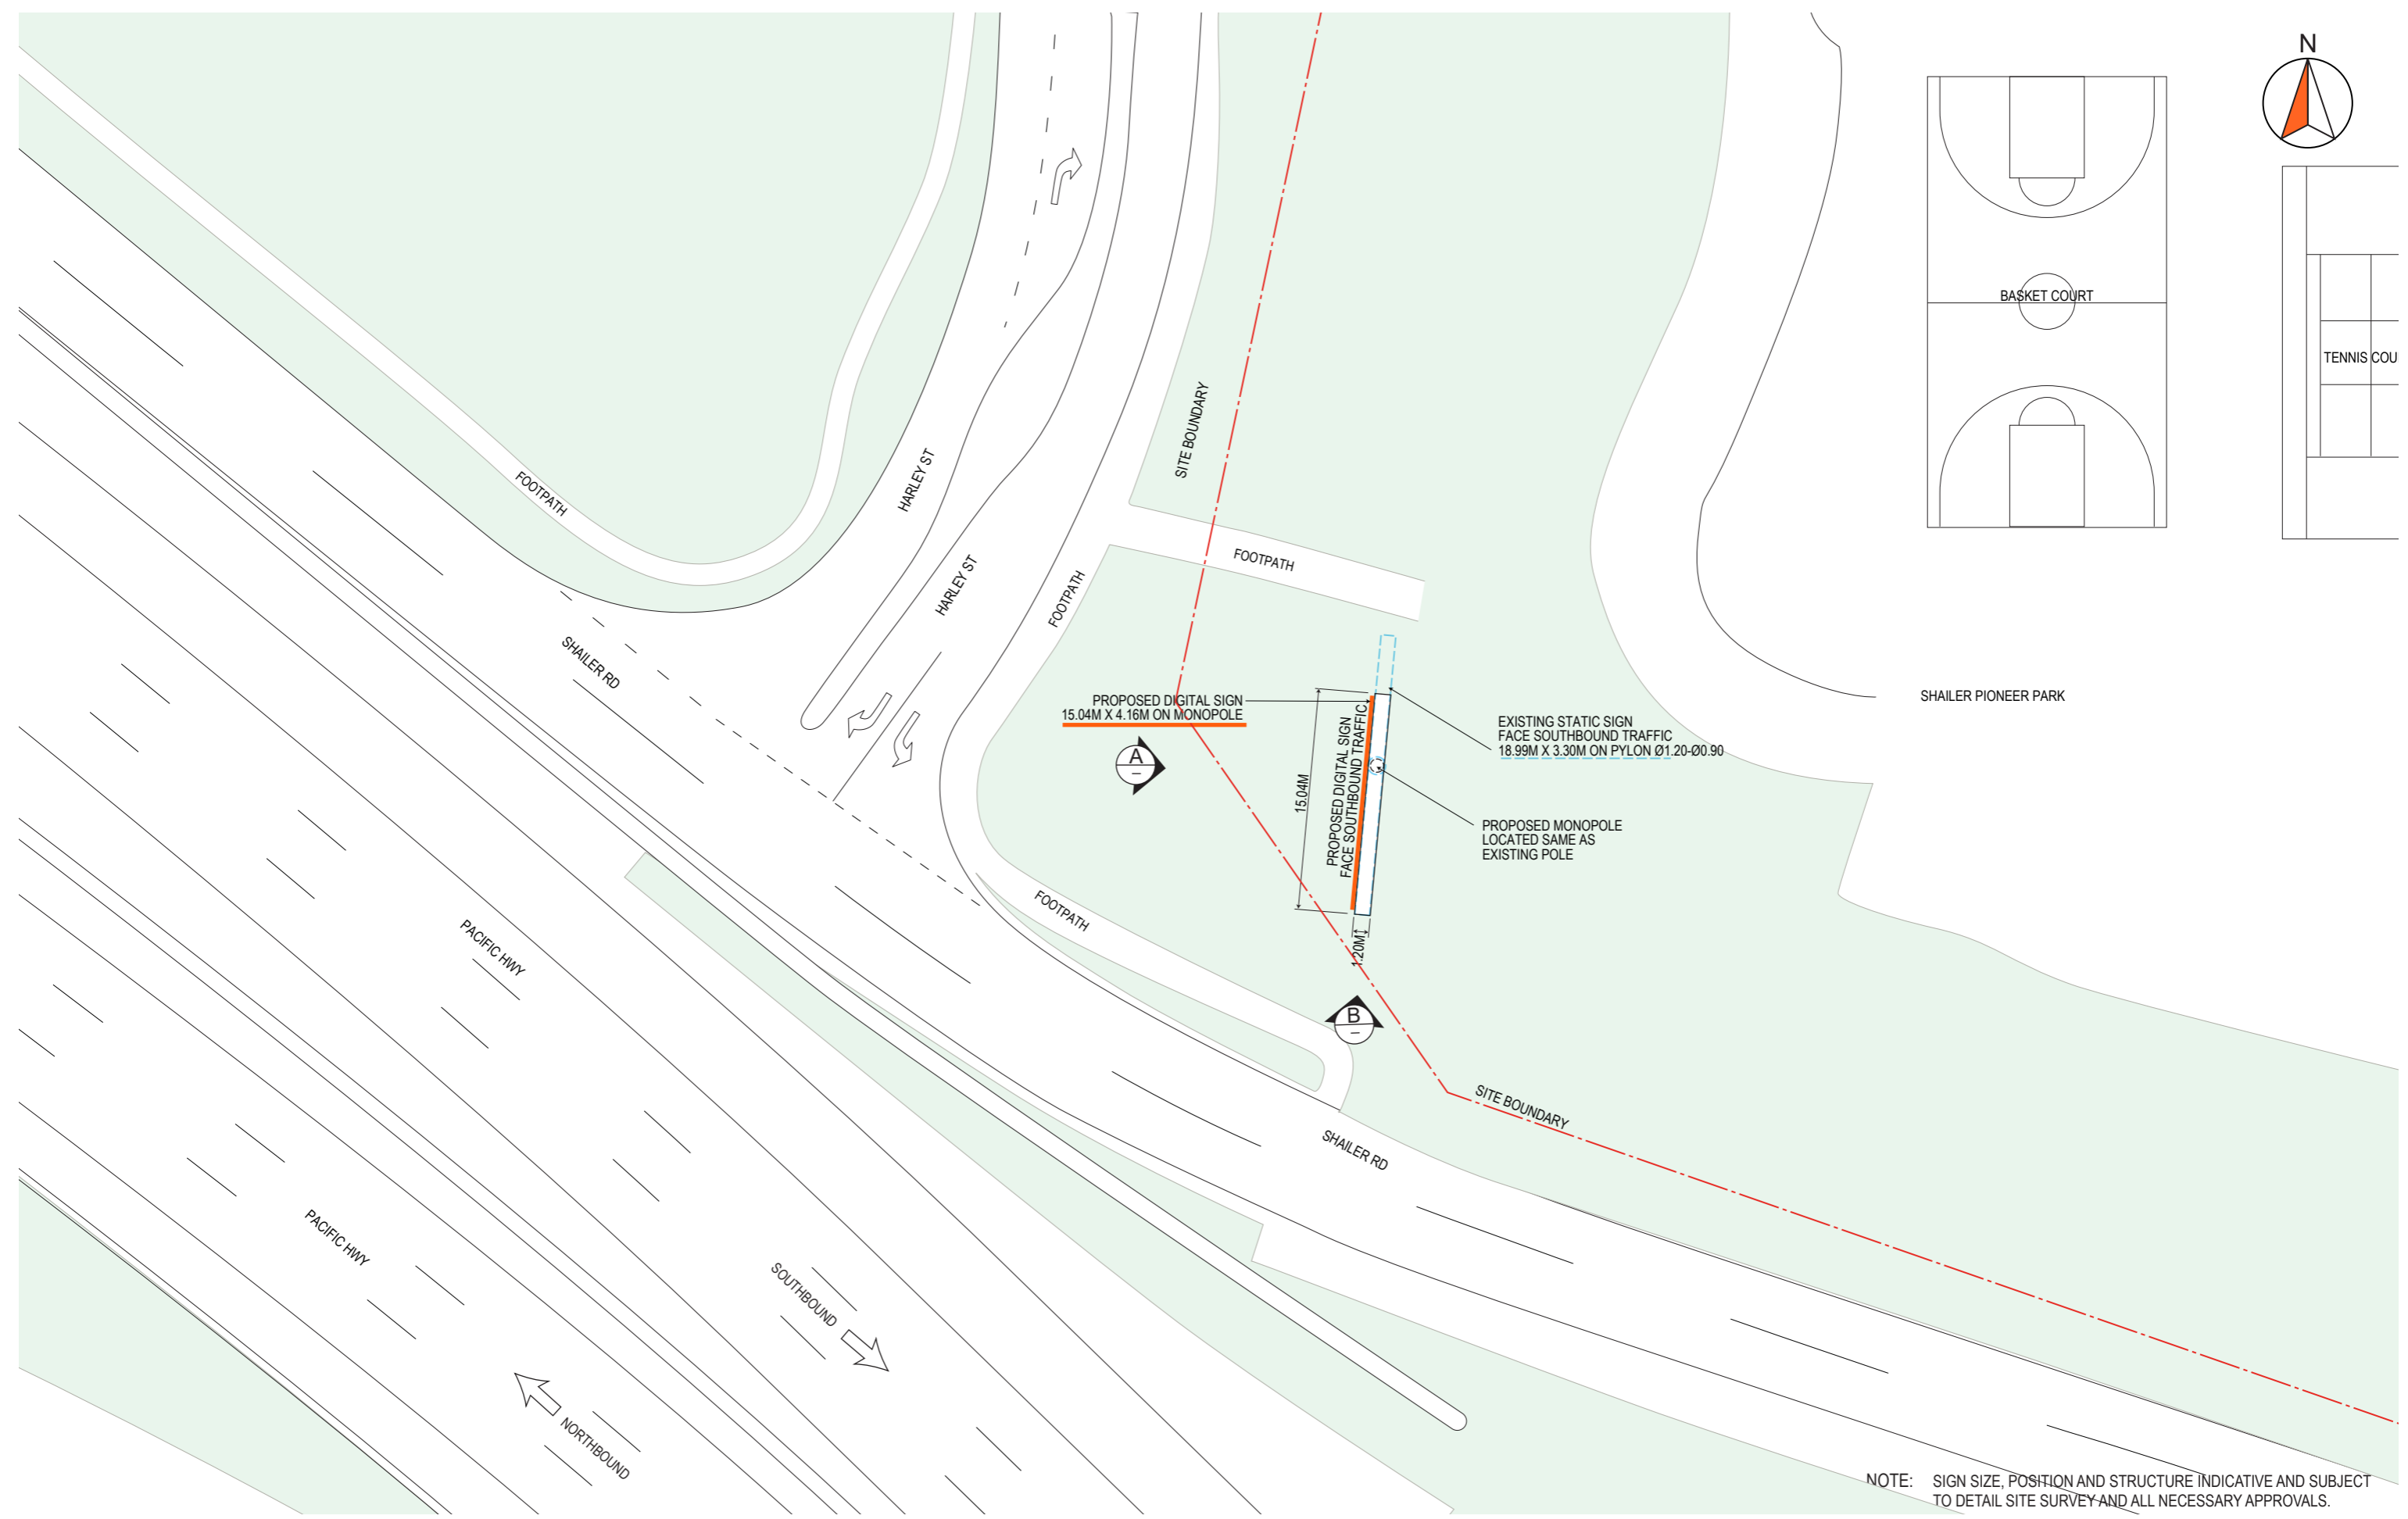

SHAILER PIONEER PARK

PROPOSED DIGITAL SIGN
15.04M X 4.16M ON MONOPOLE



EXISTING STATIC SIGN
FACE SOUTHBOUND TRAFFIC
18.99M X 3.30M ON PYLON Ø1.20-Ø0.90

PROPOSED DIGITAL SIGN
FACE SOUTHBOUND TRAFFIC



PROPOSED MONOPOLE
LOCATED SAME AS
EXISTING POLE

NOTE: SIGN SIZE, POSITION AND STRUCTURE INDICATIVE AND SUBJECT TO DETAIL SITE SURVEY AND ALL NECESSARY APPROVALS.


SITE BOUNDARY OF SHAILER PARK QLD

SITE PLAN

**UPGRADE TO SINGLE SPEC DIGITAL BILLBOARD STRUCTURE
SIZE 15.04M X 4.16M
AT CNR HARLEY ST & SHAILER RD, SHAILER PARK, QLD 4127
SITE PLAN**

Date	November, 2025	PLAN & ELEVATION
Draw by	LF	Drawing No. Date Rev Rev
Scale	1:400(Print as A3)	021125-6/2 Nov25
Drawing No.	021125-6/2	
Job No.	QLD-DUT-0211	



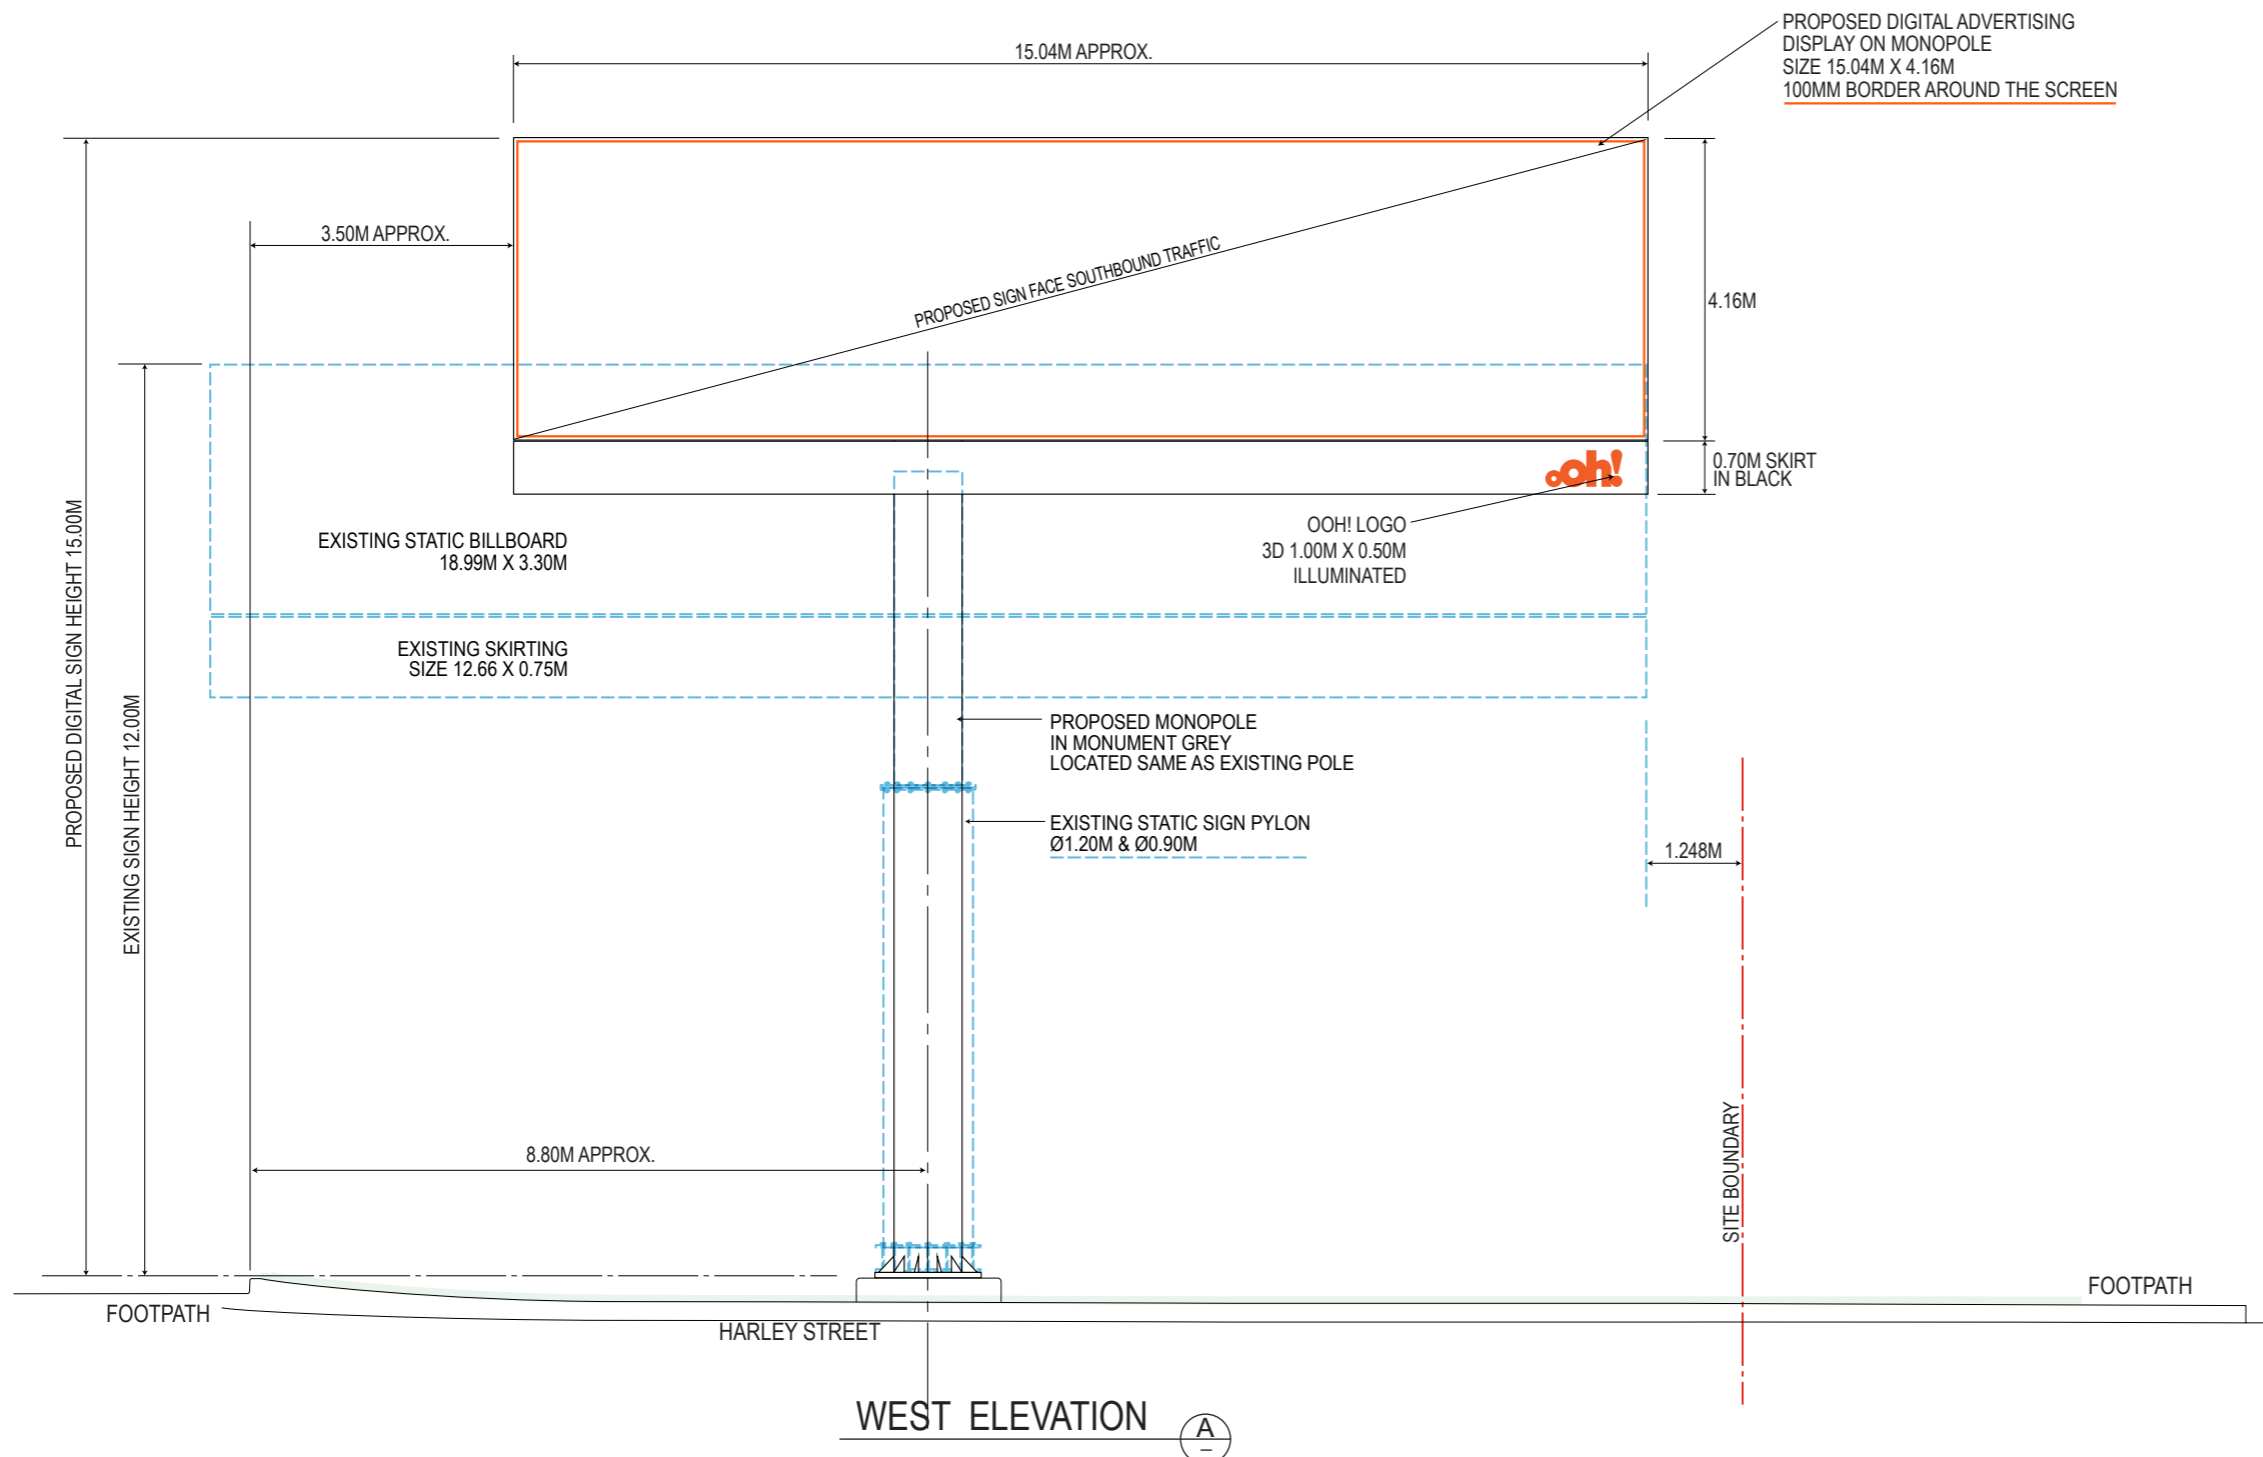

PROPOSED DIGITAL ADVERTISING DISPLAY ON MONOPOLE
 SIZE 15.04M X 4.16M
 100MM BORDER AROUND THE SCREEN

EXISTING STATIC BILLBOARD
 18.99M X 3.30M

EXISTING SKIRTING
 SIZE 12.66 X 0.75M

OOH! LOGO
 3D 1.00M X 0.50M
 ILLUMINATED

PROPOSED MONOPOLE
 IN MONUMENT GREY
 LOCATED SAME AS EXISTING POLE

EXISTING STATIC SIGN PYLON
 Ø1.20M & Ø0.90M

SITE BOUNDARY

FOOTPATH

HARLEY STREET

WEST ELEVATION (A)


NOTE: SIGN SIZE, POSITION AND STRUCTURE INDICATIVE AND SUBJECT TO DETAIL SITE SURVEY AND ALL NECESSARY APPROVALS.

SITE BOUNDARY OF SHAILER PARK QLD


**UPGRADE TO SINGLE SPEC DIGITAL BILLBOARD STRUCTURE
 SIZE 15.04M X 4.16M
 AT CNR HARLEY ST & SHAILER RD, SHAILER PARK, QLD 4127
 INDICATIVE DESIGN EXACT FINAL LOCATION TO BE DETERMINED**

Date	November, 2025	PLAN & ELEVATION		
Draw by	LF	Drawing No.	Date	Rev
Scale	1:100(Print as A3)	021125-6/3	Nov25	
Drawing No.	021125-6/3			
Job No.	QLD-DUT-0211			



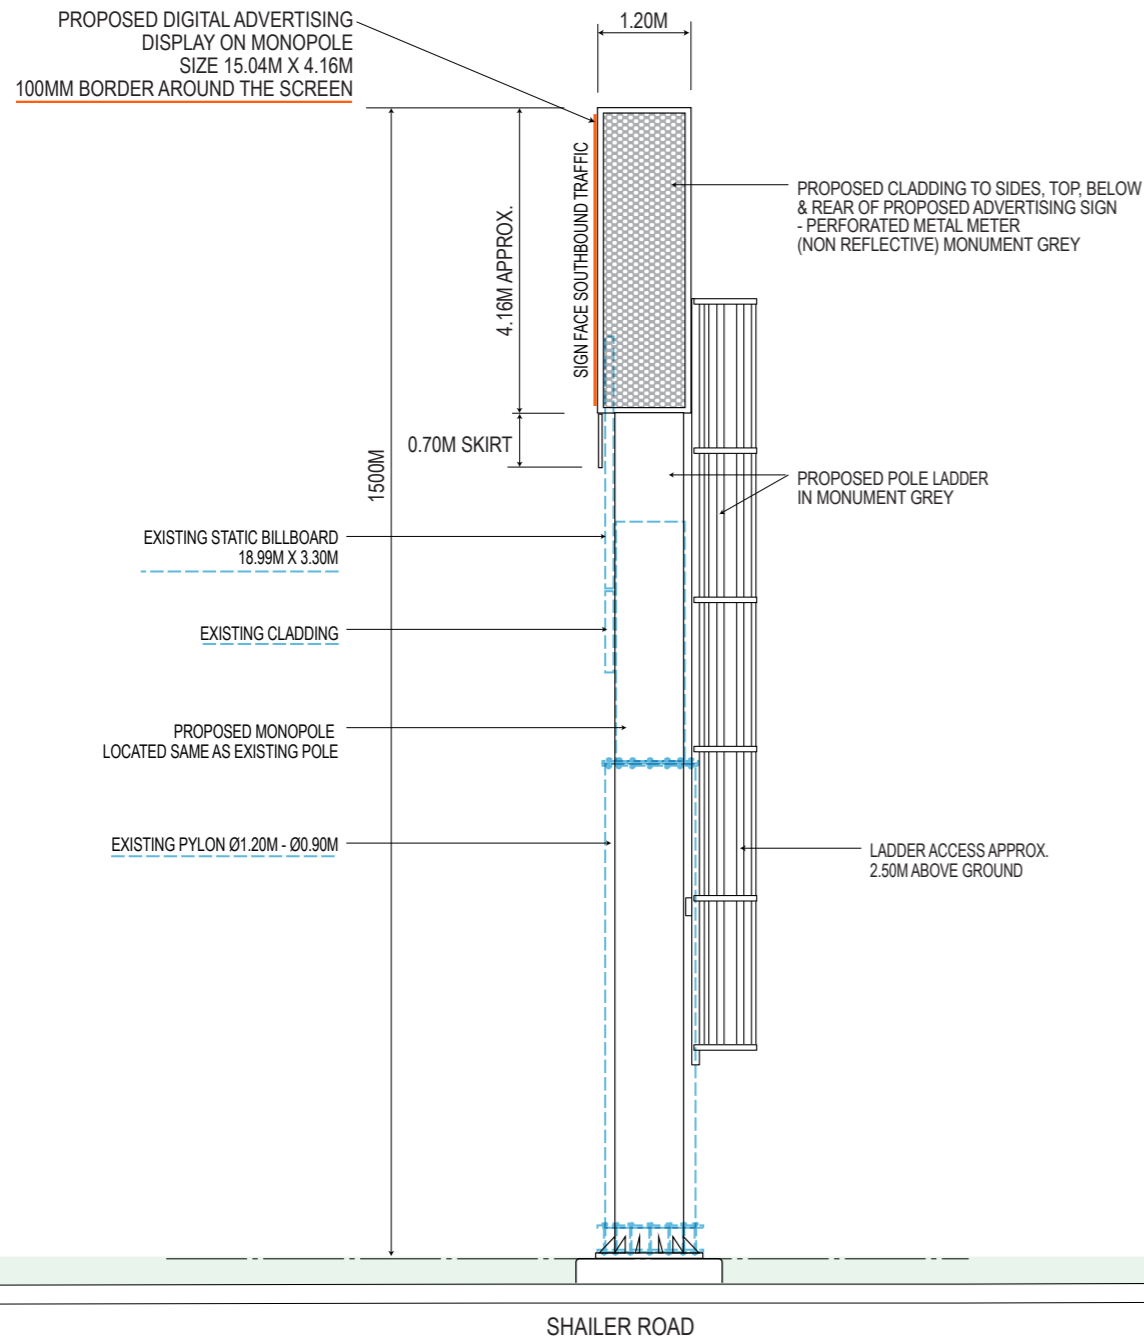

SOUTH ELEVATION (B)

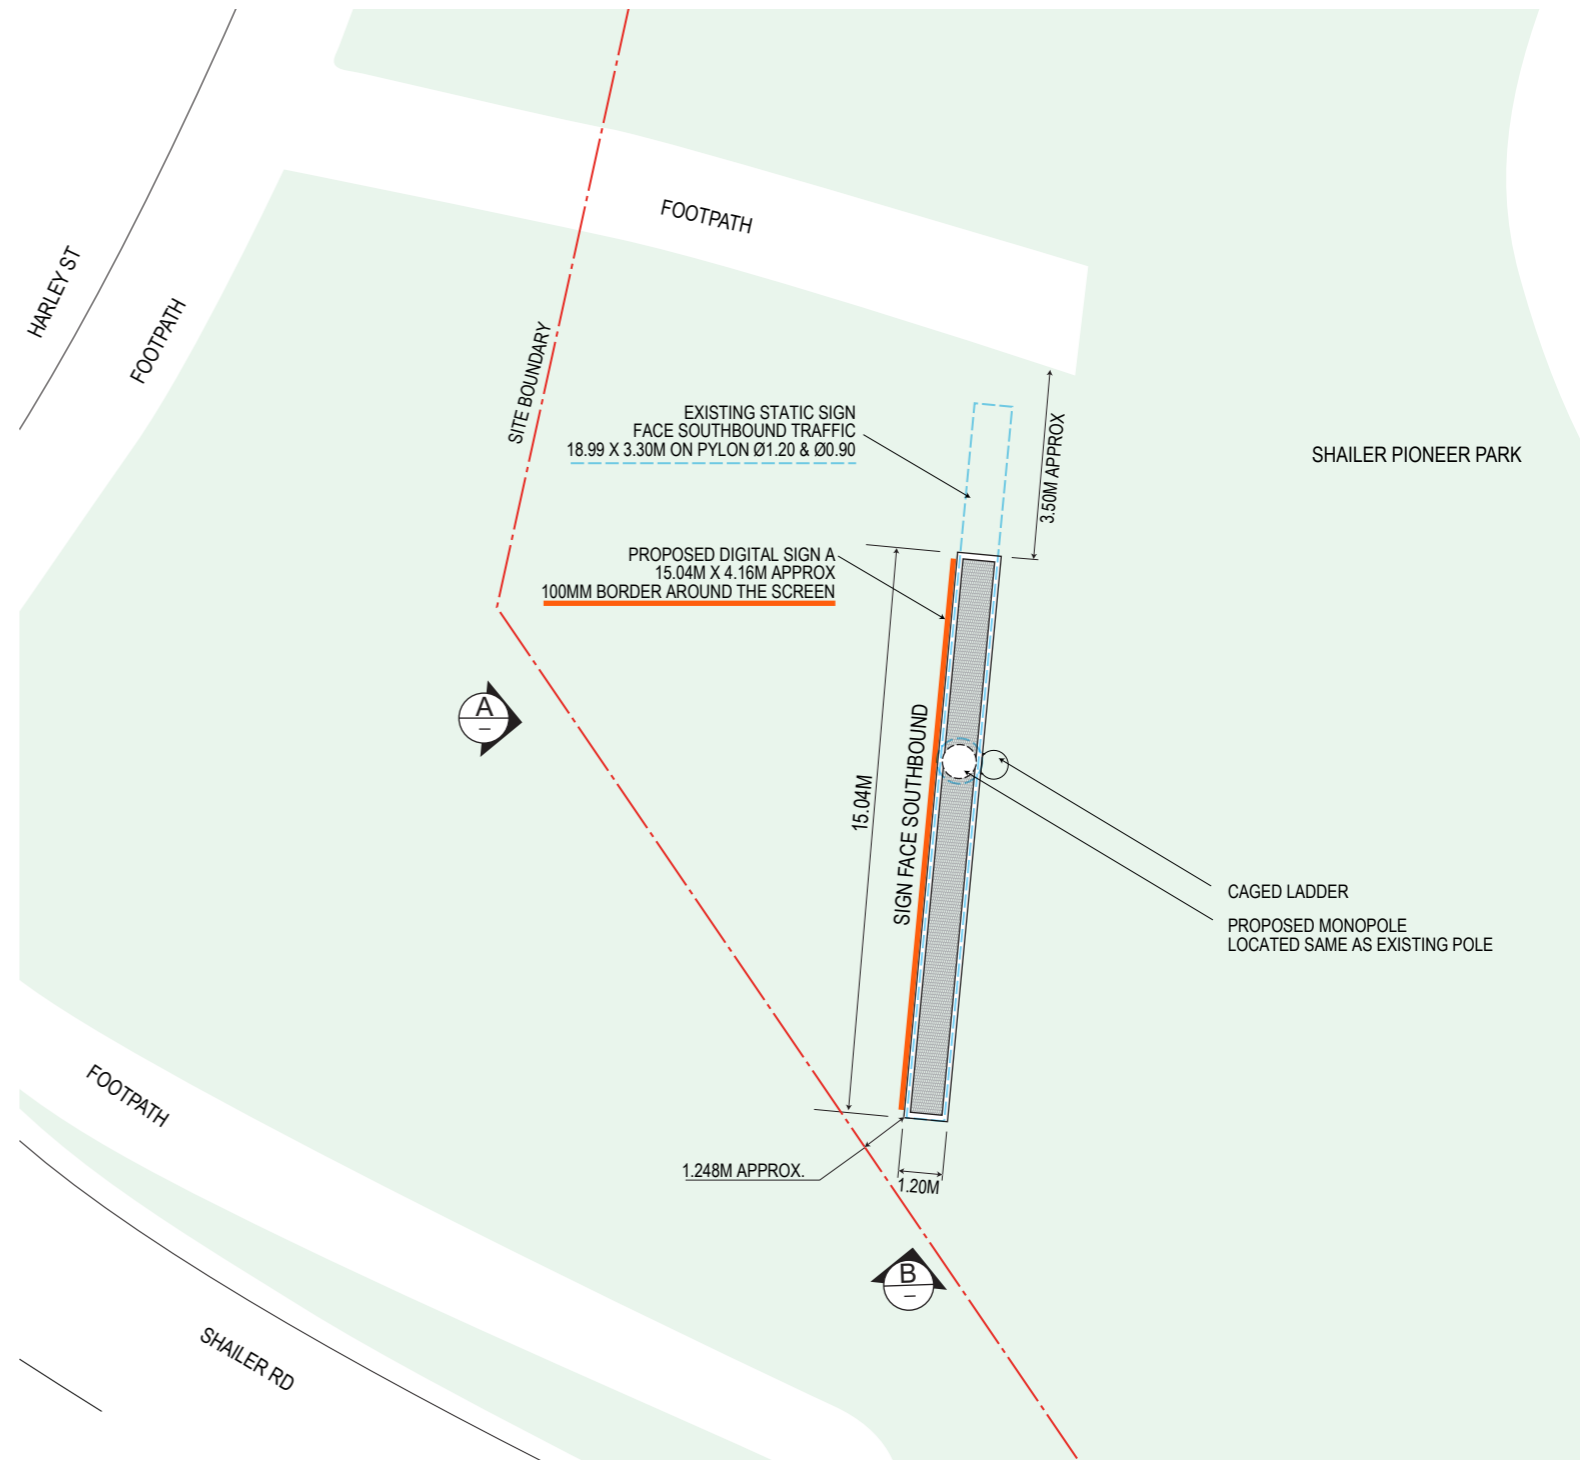

SITE PLAN
1:200

SITE BOUNDARY OF SHAILER PARK QLD

NOTE: SIGN SIZE, POSITION AND STRUCTURE INDICATIVE AND SUBJECT TO DETAIL SITE SURVEY AND ALL NECESSARY APPROVALS.

**UPGRADE TO SINGLE SPEC DIGITAL BILLBOARD STRUCTURE
SIZE 15.04M X 4.16M
AT CNR HARLEY ST & SHAILER RD, SHAILER PARK, QLD 4127
INDICATIVE DESIGN EXACT FINAL LOCATION TO BE DETERMINED**

Date	November, 2025	PLAN & ELEVATION		
Draw by	LF	Drawing No.	Date	Rev
Scale	1:100(Print as A3)	021125-6/4	Nov25	
Drawing No.	021125-6/4			
Job No.	QLD-DUT-0211			



PROPOSED SOUTHBOUND VIEW



EXISTING SOUTHBOUND VIEW

NOTE: SIGN SIZE, POSITION AND STRUCTURE INDICATIVE AND SUBJECT TO DETAIL SITE SURVEY AND ALL NECESSARY APPROVALS.

UPGRADE TO SINGLE SPEC DIGITAL BILLBOARD STRUCTURE
 SIZE 15.04M X 4.16M
 AT CNR HARLEY ST & SHAILER RD, SHAILER PARK, QLD 4127
 PHOTO AND PHOTOMONTAGES

PLAN & ELEVATION	
Date	November, 2025
Draw by	LF
Scale	NTS
Drawing No.	021125-6/5
Job No.	QLD-DUT-0211



PROPOSED SOUTHBOUND DISTANT VIEW (APPROX. 220M)



EXISTING SOUTHBOUND DISTANT VIEW (APPROX. 220M)

EXISTING SIGNAGE WILL BE REPLACED

NOTE: SIGN SIZE, POSITION AND STRUCTURE INDICATIVE AND SUBJECT TO DETAIL SITE SURVEY AND ALL NECESSARY APPROVALS.

**UPGRADE TO SINGLE SPEC DIGITAL BILLBOARD STRUCTURE
 SIZE 15.04M X 4.16M
 AT CNR HARLEY ST & SHAILER RD, SHAILER PARK, QLD 4127
 PHOTO AND PHOTOMONTAGES**

Date	November, 2025	PLAN & ELEVATION		
Draw by	LF	Drawing No.	Date	Rev
Scale	NTS	021125-6/6	Nov25	
Drawing No.	021125-6/6			
Job No.	QLD-DUT-0211			