



# PEET Property

South Maclean – Billboard Proposal

Version 2

**braggs.**  
signage

experience the difference.

# Revisions

Issue	Date	Task/Amendment	Drawn By
V1	31/07/2025	Initial issue for client review.	JM
V2	05/02/26	Design updated to Double sided V Billboard	SW



# Location

161 Mountain Ridge Rd, South MacLean QLD 4280

## Signage Locations

6x3 V Billboard



Scale 1:10@A3



© 2025 Braggs Signage. This document remains the property of Braggs Signage and should not be reproduced or distributed. All measurements are in millimeters unless otherwise indicated. Please verify sizes before sign production.


Client  
PEET Property

Job Name  
Maclean - BB Proposal Drawing

J004544\_P.3


**Item 1**  
6x3 V Billboard

**Description**  
Supply & Install  
QTY 1 @ 6000 x 3000

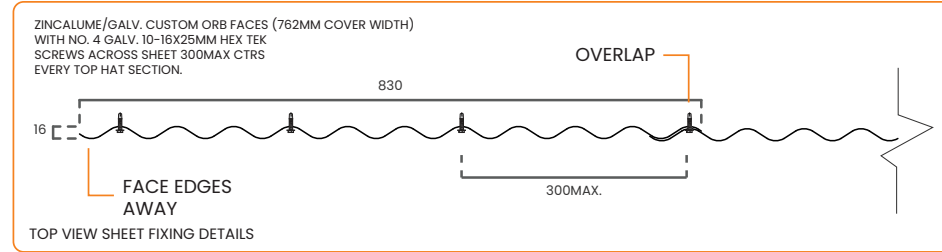

**Construction Details**

- 1 4xGalvanised steel 250 C Pulin Posts, height of posts to underside of sign face 2000mm
- 2 8xTopspan TS61 (1mm) galvanised top hat screw fixed to posts
- 3 8xZincalume/galv. custom orb faces @ 830x3000mm
- 4 450mm dia. bored pier footings 1550mm deep including 1.2m<sup>3</sup> - 20/20/80 concrete
- 5 1@ Billboard skins with 6mm kedar edge installed with sail track. Finished size 5940x2940, print to client supplied artwork.
- 6 All fixings to be Class 3 galvanised.

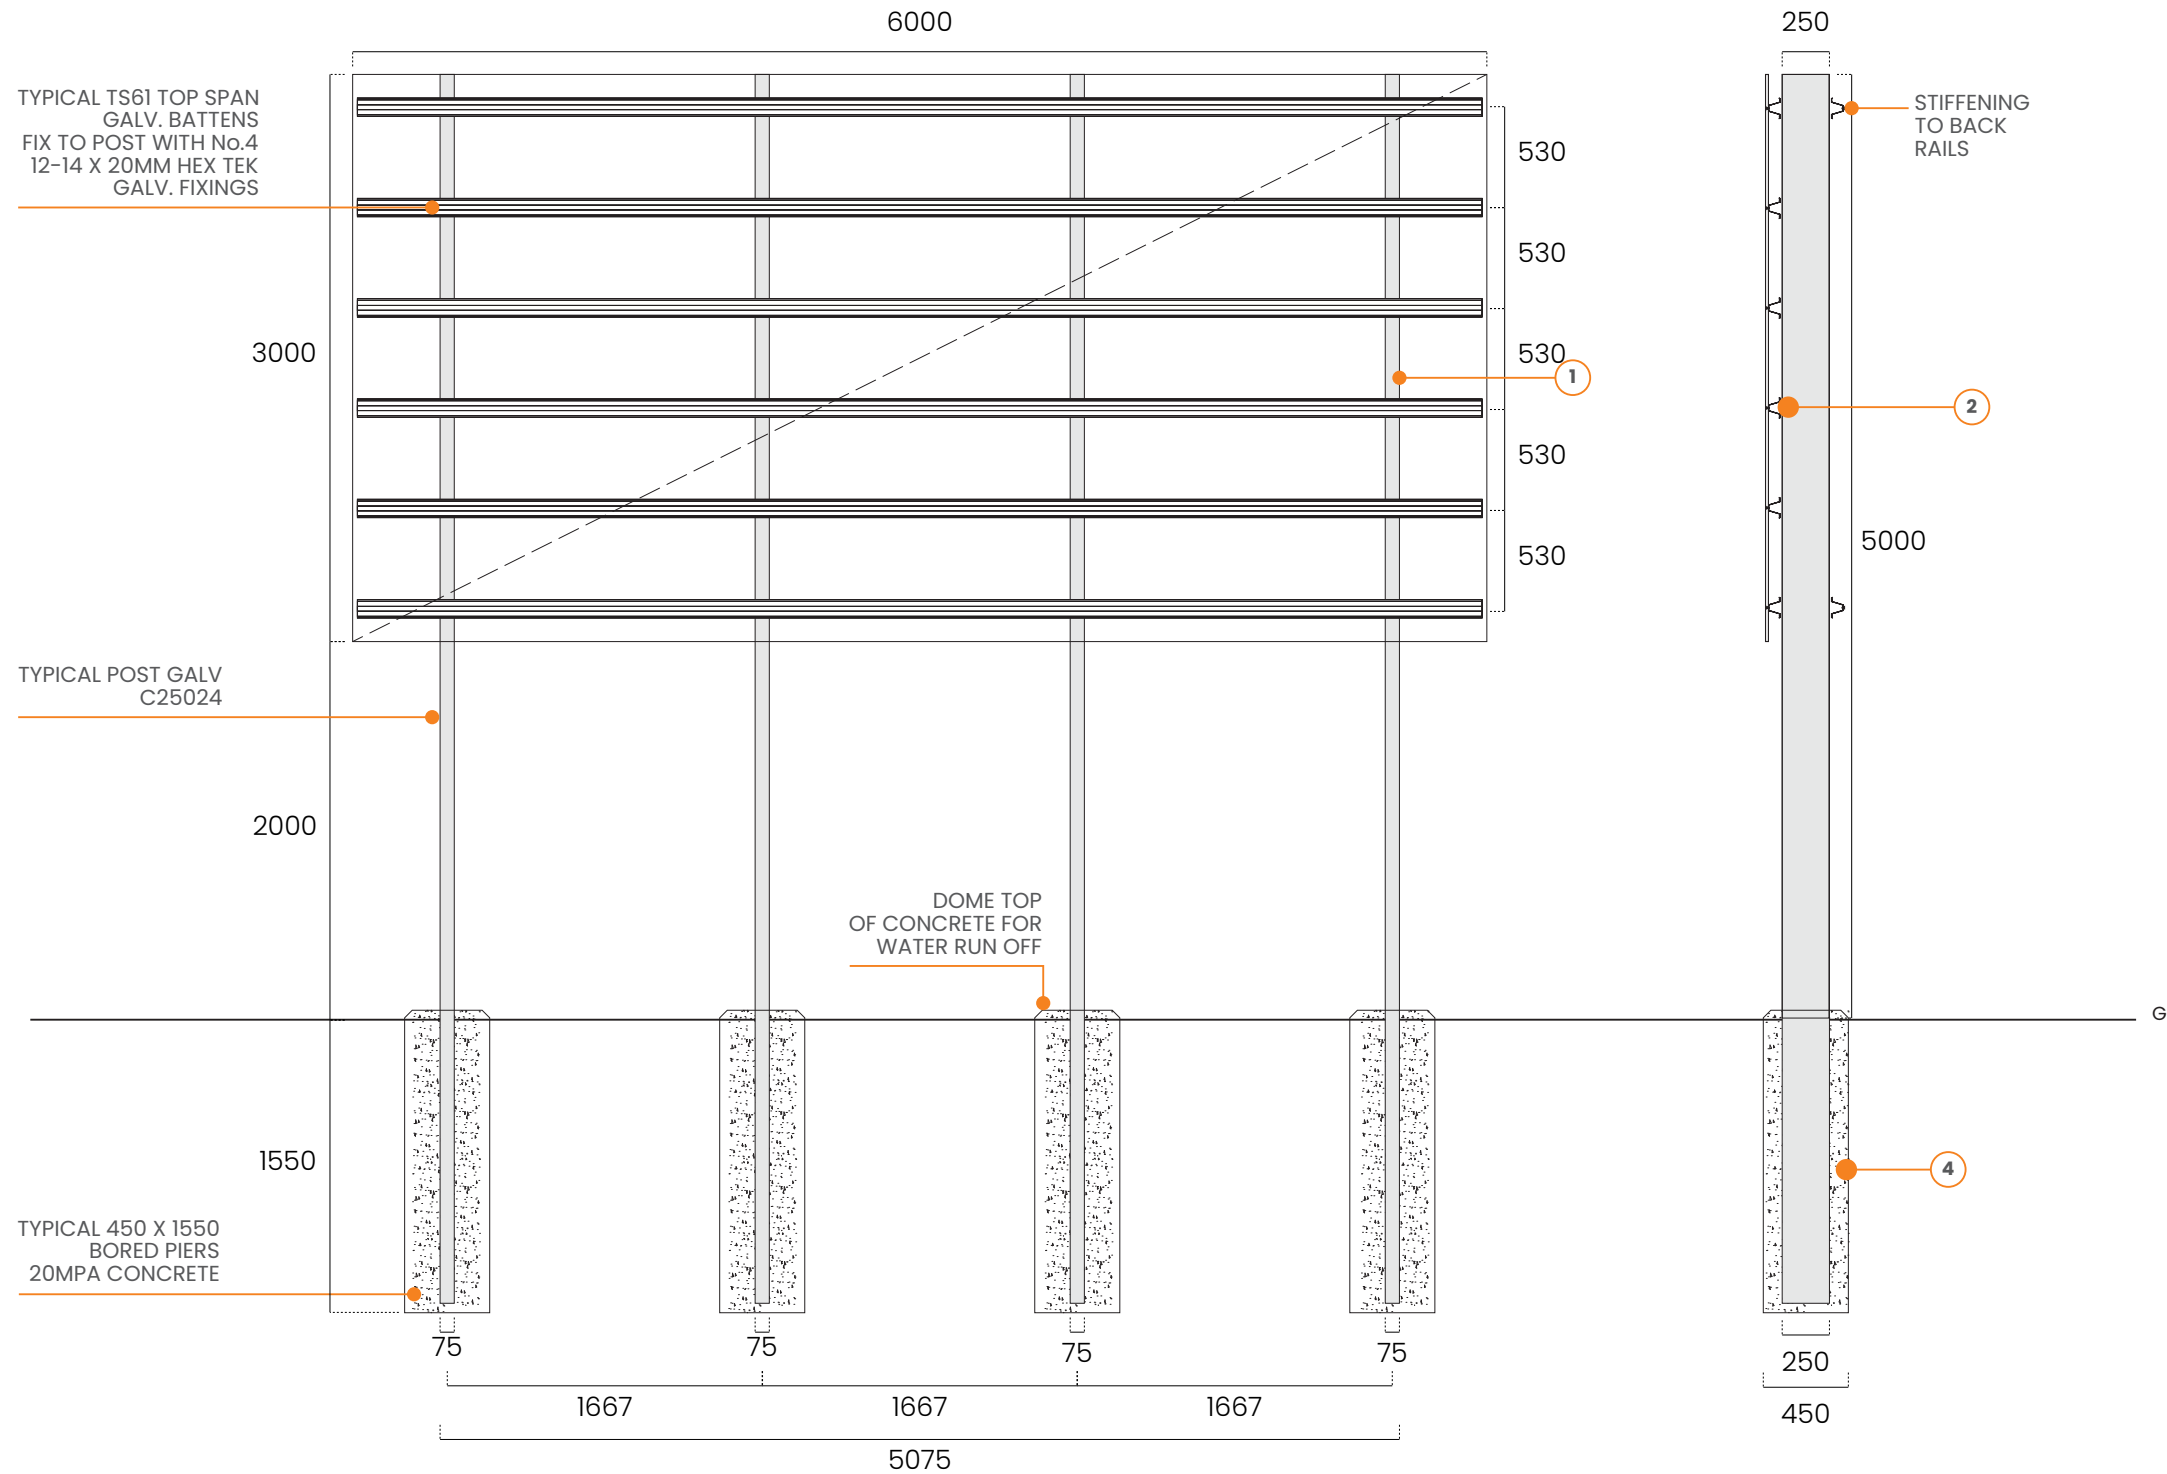

**FRONT VIEW**

Scale 1:40@A3

**SIDE VIEW**

Scale 1:40@A3



**Item 1**


6x3 V Billboard

**Description**

Supply & Install


QTY 1 @ 6000 x 3000

6000

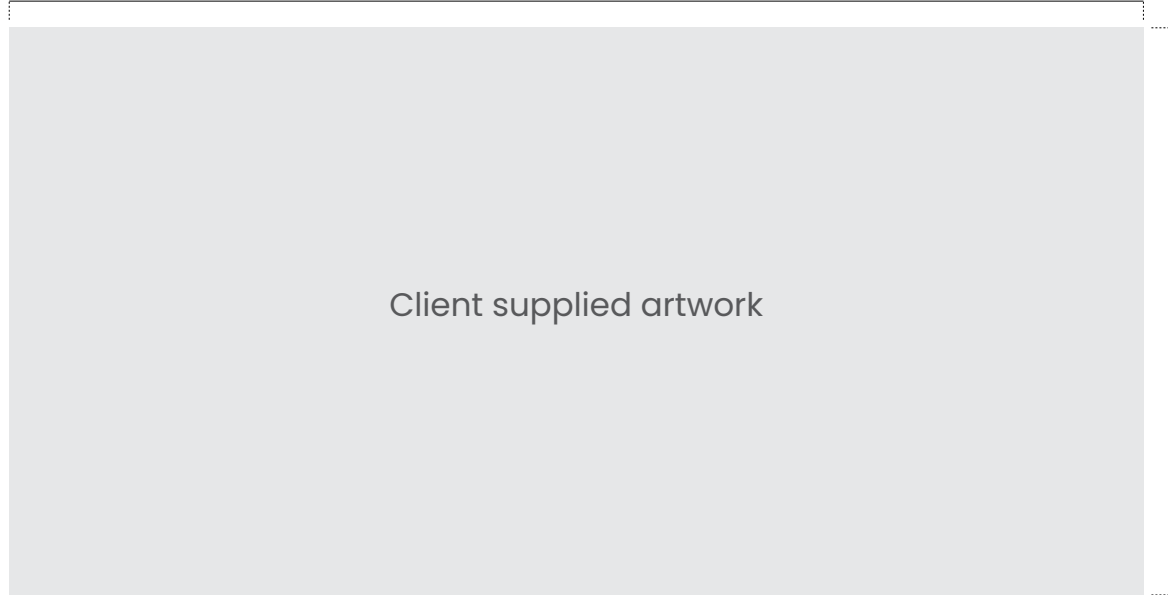

Client supplied artwork

3000

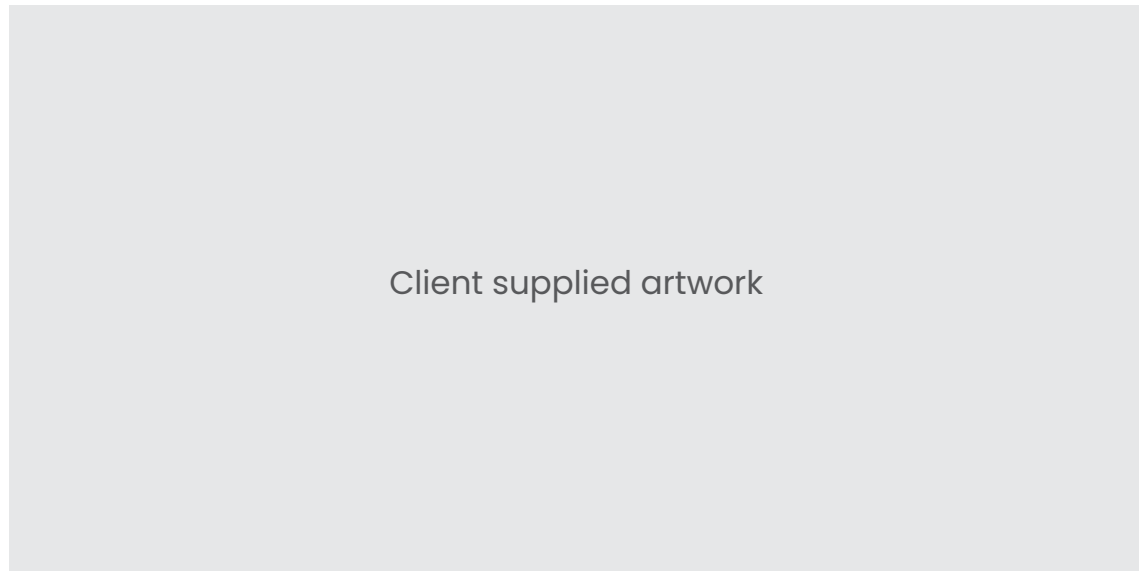

Client supplied artwork

**ARTWORK TO BE SUPPLIED**



Scale 1:40@A3



© 2025 Braggs Signage. This document remains the property of Braggs Signage and should not be reproduced or distributed. All measurements are in millimeters unless otherwise indicated. Please verify sizes before sign production.

Client  
PEET Property

Job Name  
Maclean - BB Proposal Drawing

J004544\_P.5

