
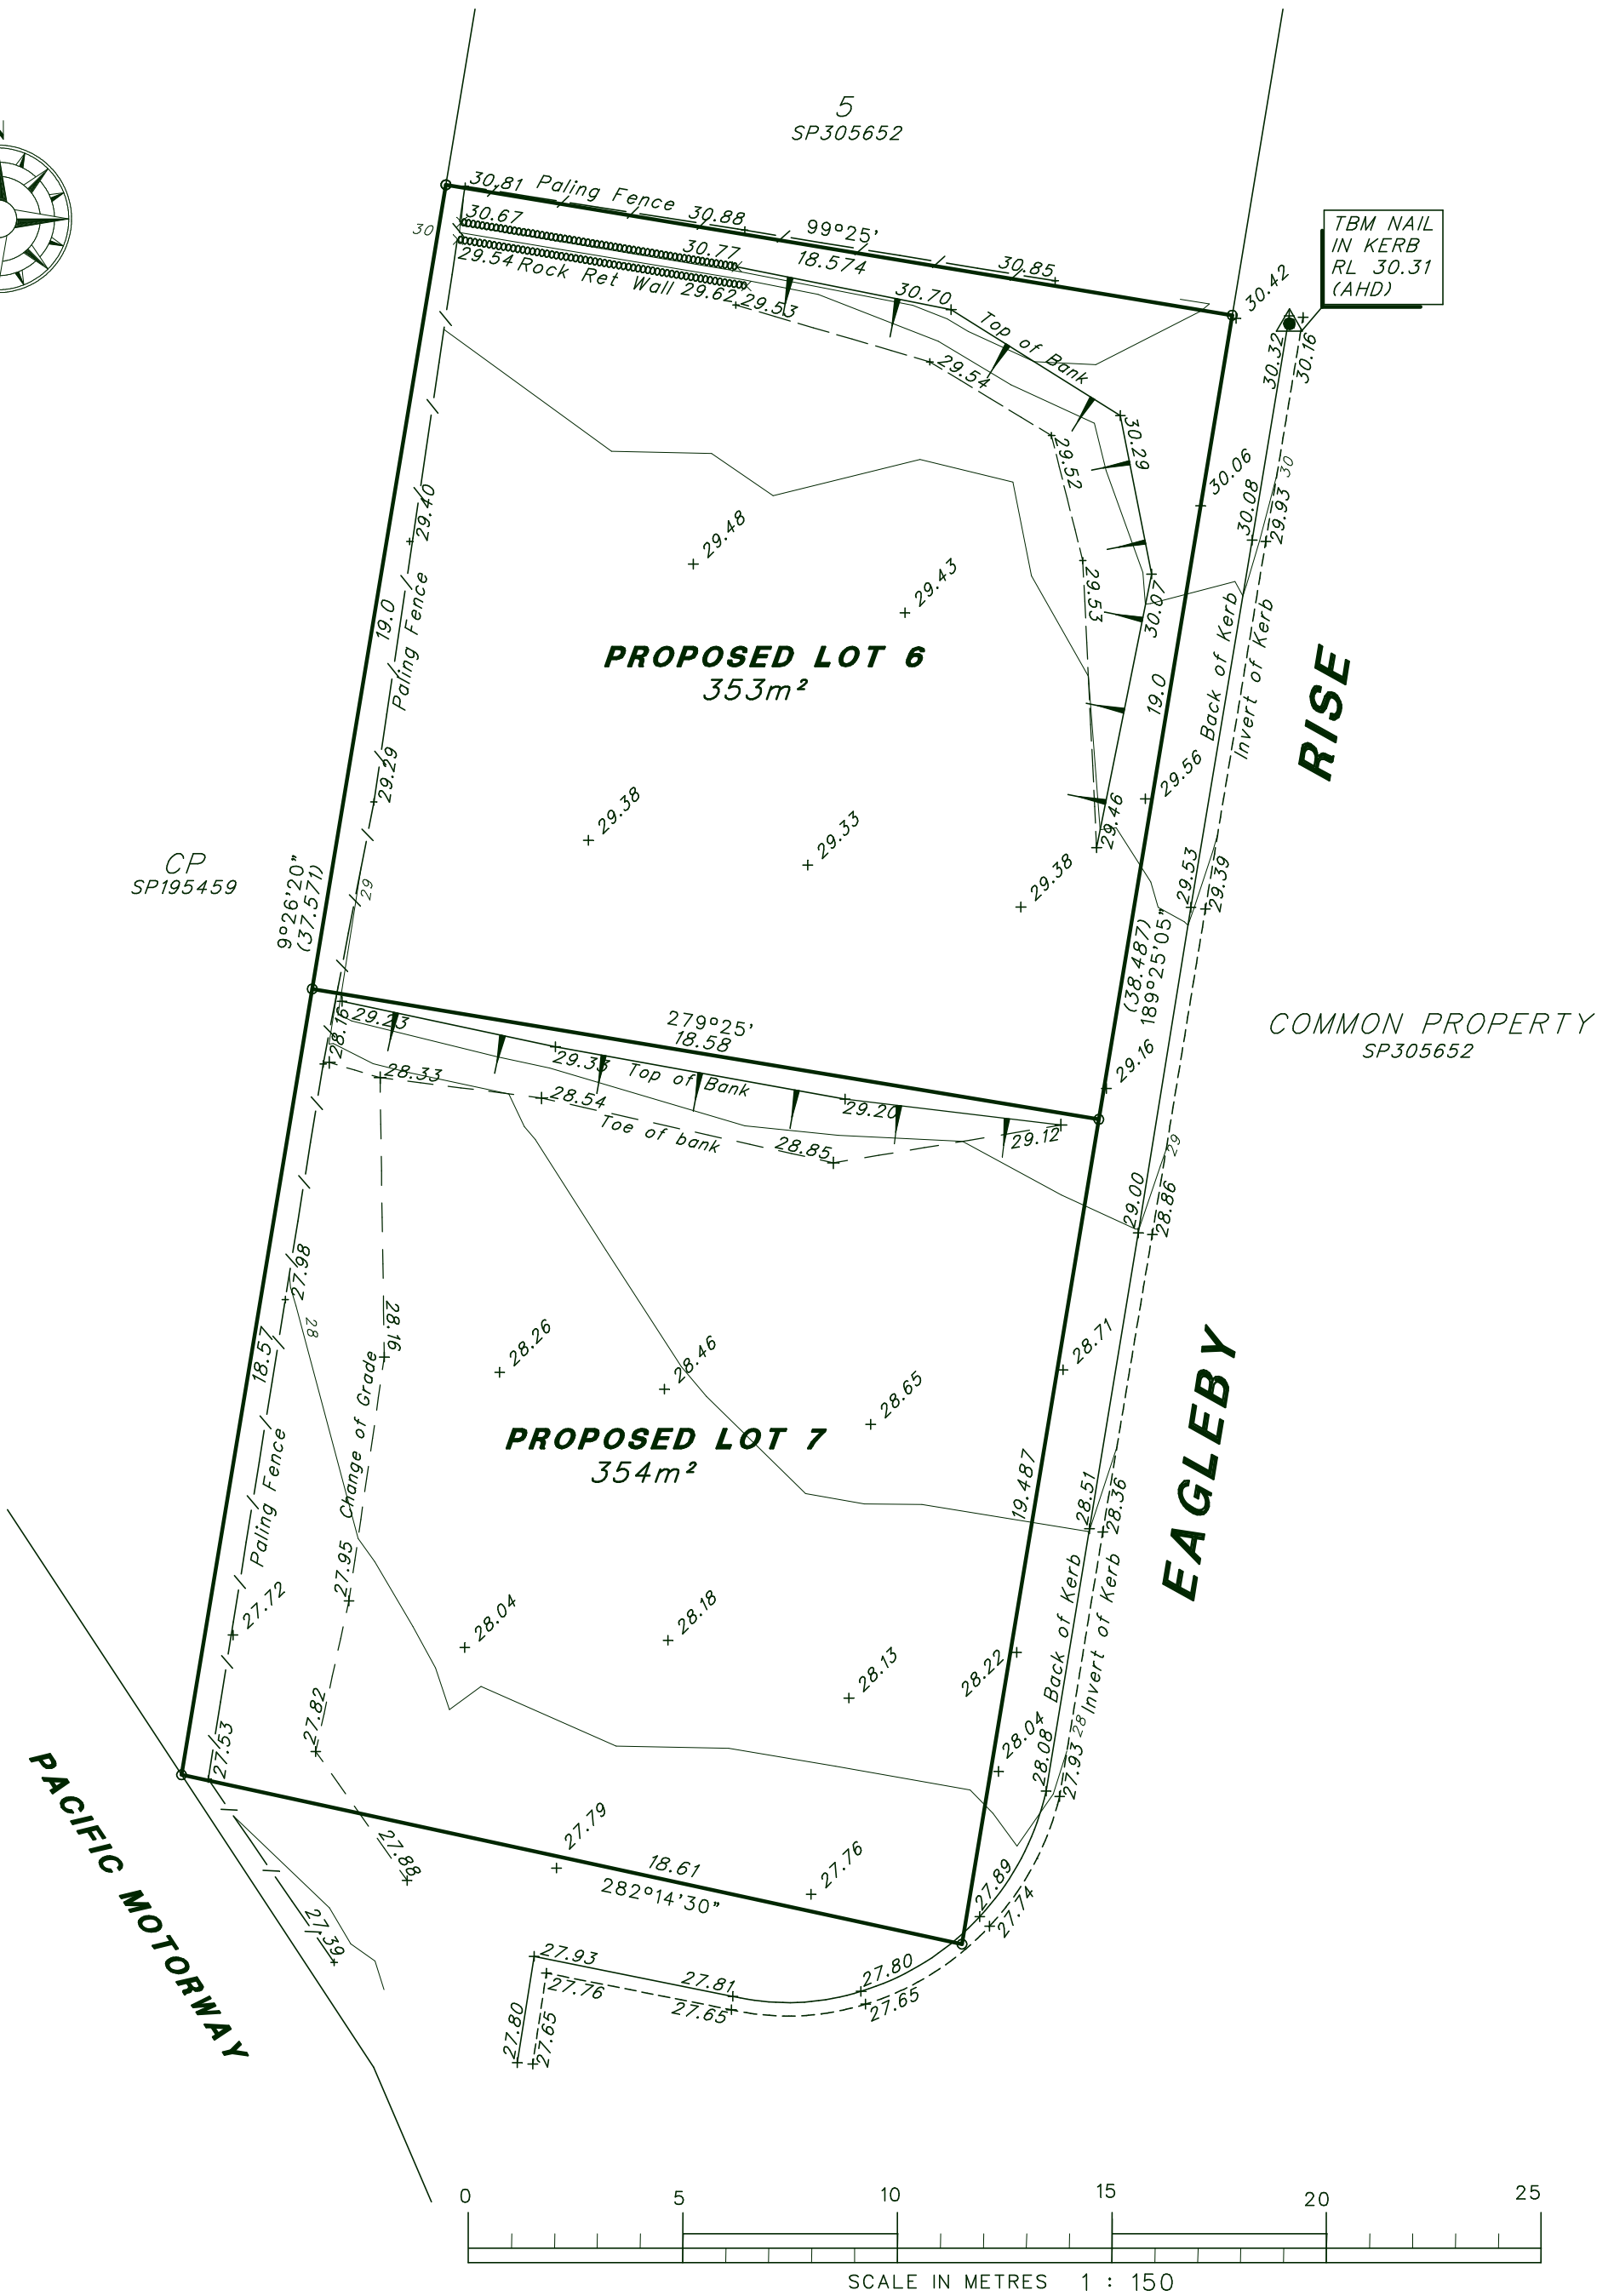


PLAN OF SUBDIVISION

3/6 Bantry Court, Eagleby QLD 4207

Lot 60 on SP305652

March 2026

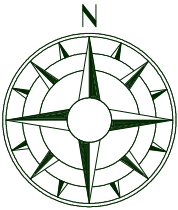


NOTE :
- SERVICES SHOWN HEREON HAVE BEEN LOCATED BY FIELD SURVEY WHERE POSSIBLE UNLESS OTHERWISE STATED. HOWEVER RELEVANT AUTHORITIES SHOULD BE CONTACTED FOR DETAILED LOCATION OF ALL SERVICES PRIOR TO ANY EXCAVATION, DEMOLITION OR CONSTRUCTION ON SITE.
- TITLE BOUNDARIES AS SHOWN HEREON WERE DETERMINED FROM MINIMUM CONNECTIONS TO KNOWN SURVEY MARKS AND HAVE NOT BEEN MARKED AT THE TIME OF SURVEY AND ARE INDICATIVE ONLY.
- SHOWN LOCATION OF FENCES, RETAINING WALLS ETC. ARE DIAGRAMMATIC ONLY AND SUBJECT TO FULL BOUNDARY SURVEY.
- ALL CONTENT ON THIS PLAN IS COPYRIGHT 2025 OF A H SURVEY PTY LTD. THIS PLAN AND THE DATA CONTAINED HEREON MAY NOT BE ALTERED, COPIED OR TRANSMITTED TO OTHER USERS WITHOUT OUR EXPRESS WRITTEN PERMISSION.



A H SURVEY PTY LTD
Consulting Surveyors
Head Office: 21/39 LAWRENCE DRIVE, NERANG QLD 4211
Correspondence: PO BOX 2130, NERANG DC QLD 4211
Phone: (07) 55962150 Fax: (07) 55960657
Email: admin@ahsurvey.com.au

TOPOGRAPHIC SURVEY
LOT 60 ON SP305652
No. 3 EAGLEBY RISE,
EAGLEBY

Prepared for	SIMON CADY	Scale	1 : 150 @ A3
Vertical datum	GNSS	Date	09/03/2026
Local Government	GOLD COAST CITY	Drawing No.	18149-1D
Drawn by	NS	Surveyed by	JT

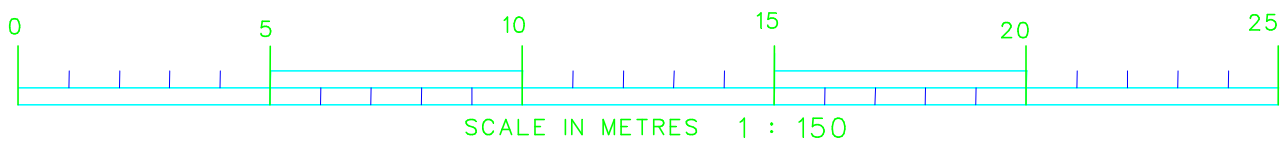

NOTE :
- SERVICES SHOWN HEREON HAVE BEEN LOCATED BY FIELD SURVEY WHERE POSSIBLE UNLESS OTHERWISE STATED. HOWEVER RELEVANT AUTHORITIES SHOULD BE CONTACTED FOR DETAILED LOCATION OF ALL SERVICES PRIOR TO ANY EXCAVATION, DEMOLITION OR CONSTRUCTION ON SITE.
- TITLE BOUNDARIES AS SHOWN HEREON WERE DETERMINED FROM MINIMUM CONNECTIONS TO KNOWN SURVEY MARKS AND HAVE NOT BEEN MARKED AT THE TIME OF SURVEY AND ARE INDICATIVE ONLY.
- SHOWN LOCATION OF FENCES, RETAINING WALLS ETC. ARE DIAGRAMMATIC ONLY AND SUBJECT TO FULL BOUNDARY SURVEY.
- ALL CONTENT ON THIS PLAN IS COPYRIGHT 2025 OF A H SURVEY PTY LTD. THIS PLAN AND THE DATA CONTAINED HEREON MAY NOT BE ALTERED, COPIED OR TRANSMITTED TO OTHER USERS WITHOUT OUR EXPRESS WRITTEN PERMISSION.



A H SURVEY PTY LTD
Consulting Surveyors
Head Office: 21/39 LAWRENCE DRIVE, NERANG QLD 4211
Correspondence: PO BOX 2130, NERANG DC QLD 4211
Phone: (07) 55962150 Fax: (07) 55960657
Email: admin@ahsurvey.com.au

TOPOGRAPHIC SURVEY
LOT 60 ON SP305652
No. 3 EAGLEBY RISE,
EAGLEBY

Prepared for	SIMON CADY
Vertical datum	GNSS
Local Government	GOLD COAST CITY
Drawn by	NS
Surveyed by	JT

Scale	1 : 150 @ A3
Date	09/03/2026
Drawing No.	18149-1D