


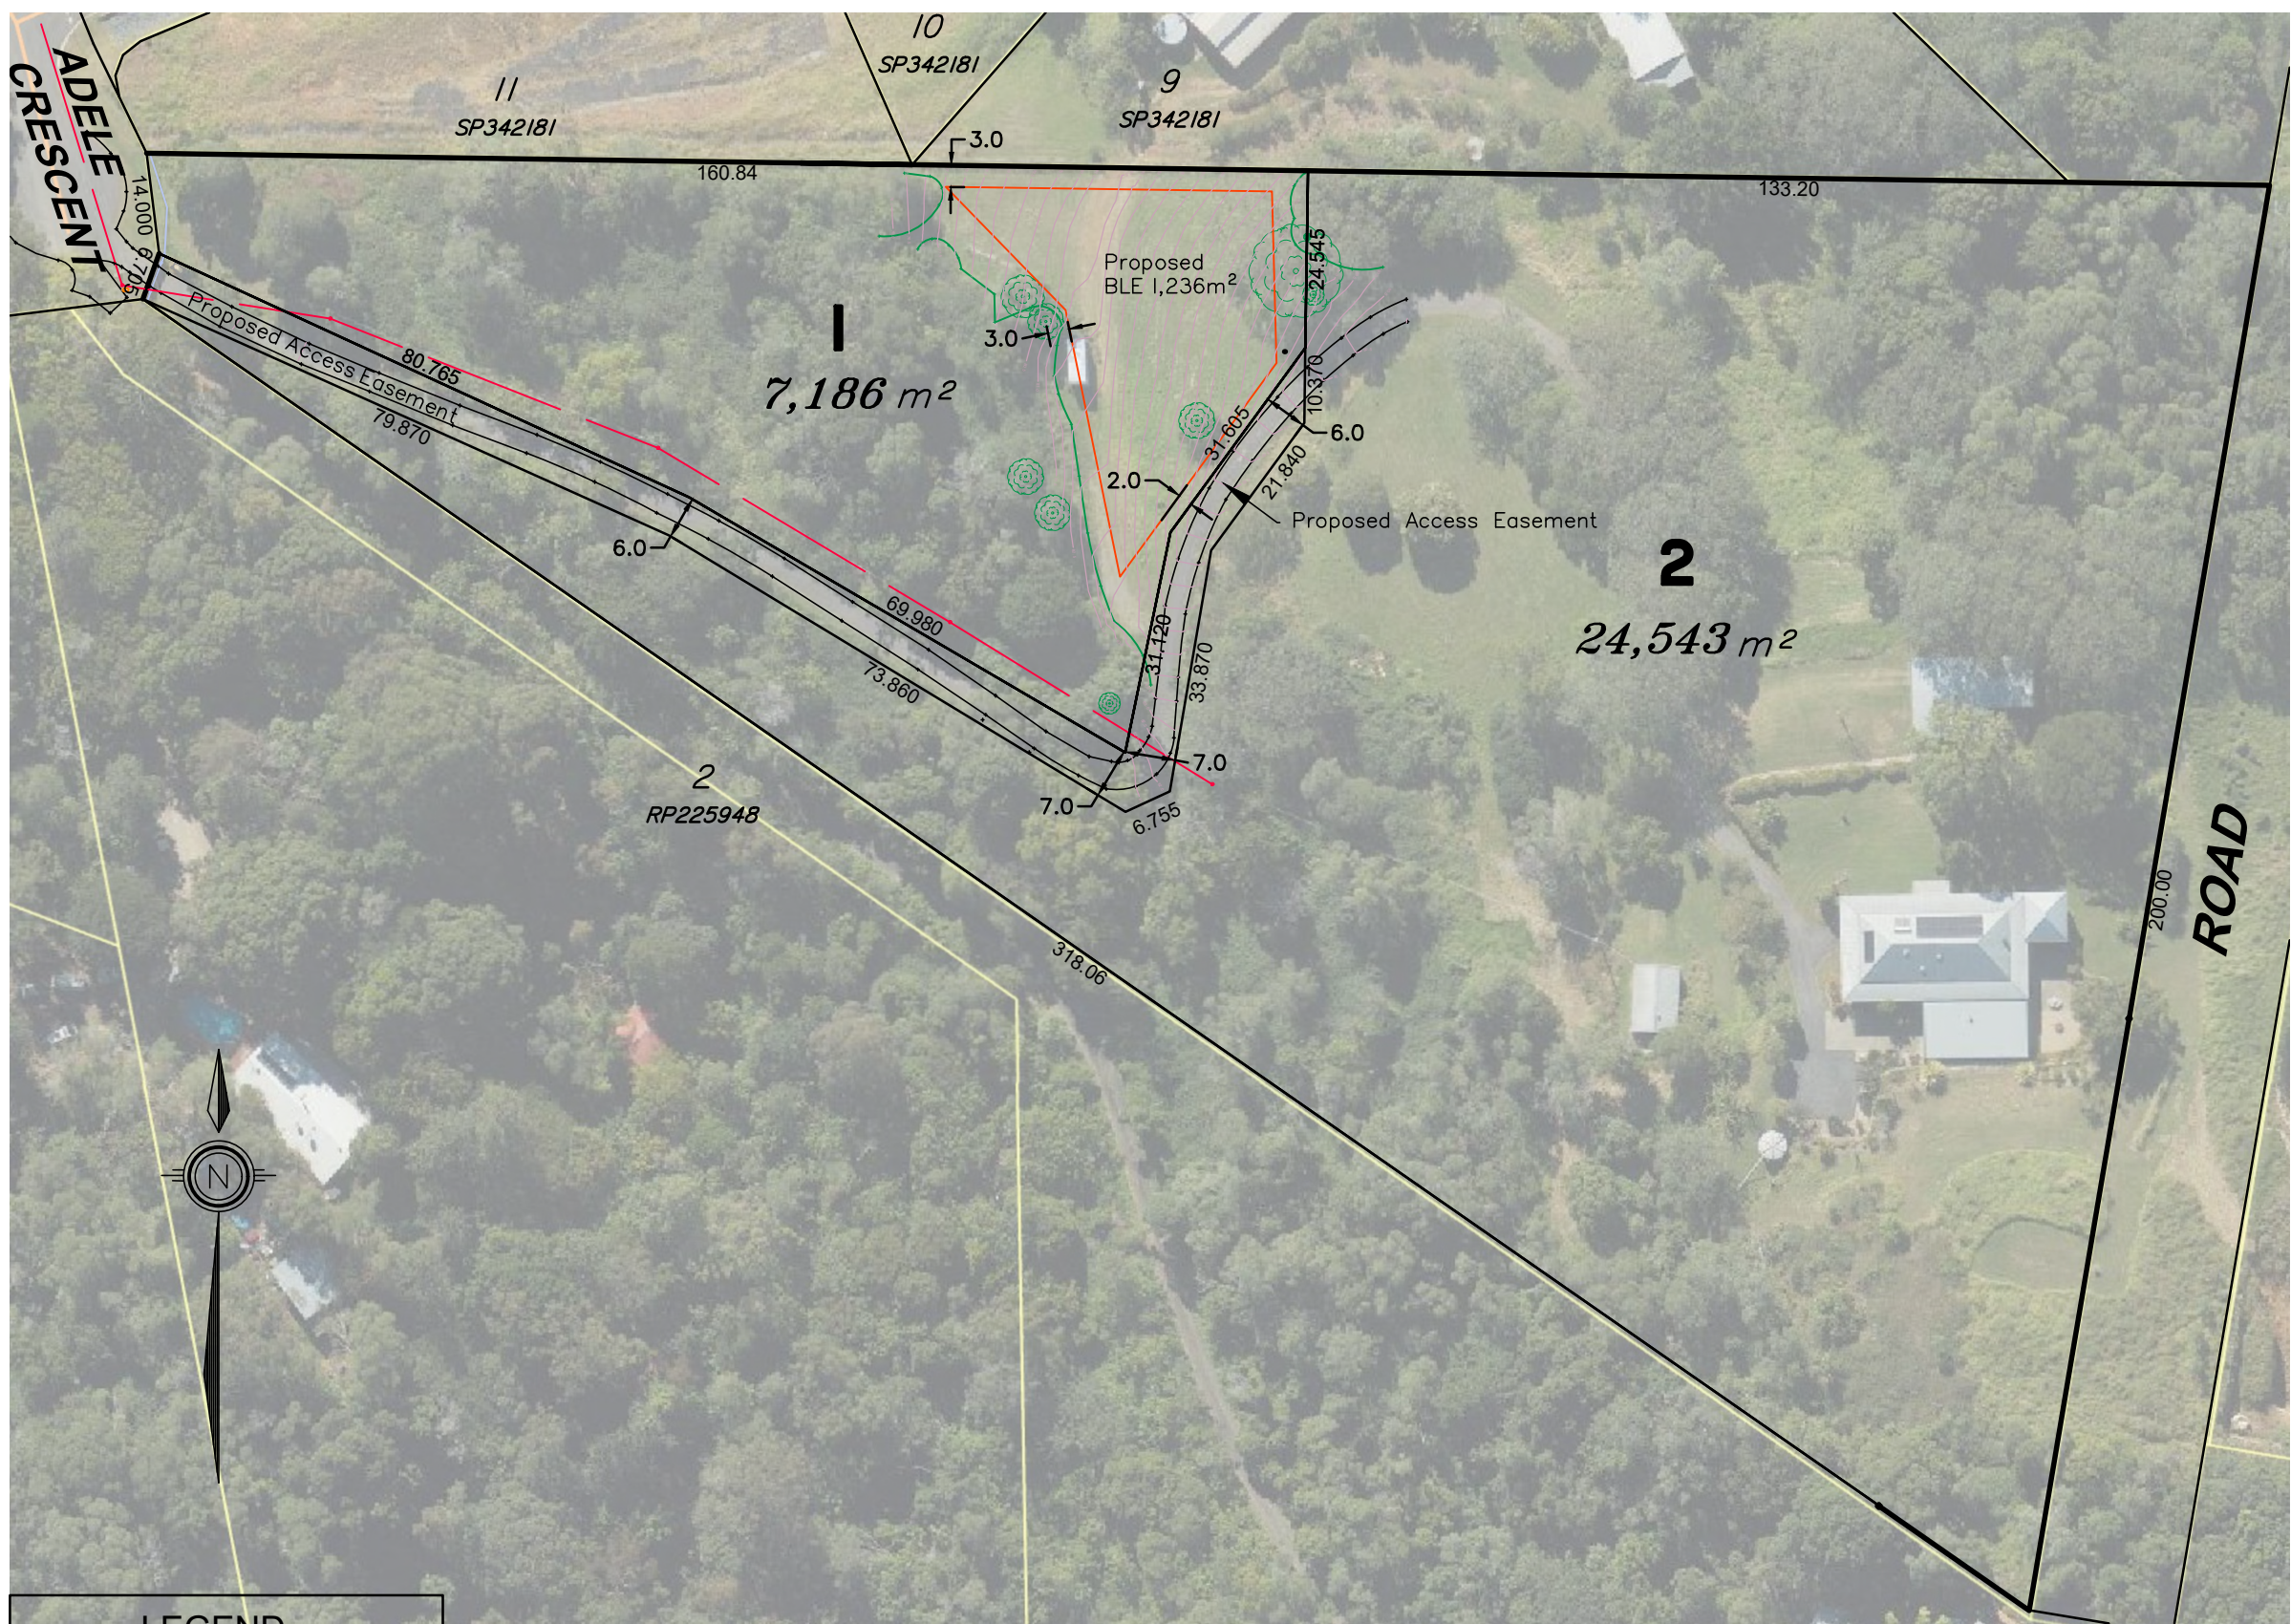

**PLAN OF PROPOSED
LOT
RECONFIGURATION**

CLIENT: G & L BARNESLEY

PROJECT:
25 Adele Cres Bahrs Scrub

SITE ADDRESS:
25 Adele Cres Bahrs Scrub

Plan of Proposed Lots 1 & 2,
Cancelling Lot 26 on RP169807

Area: 850 m²
Local Authority: Logan City
Contour Interval: 0.5m

Horiz Datum: RP169807
Vert Datum: AHD PSM150950

This plan is prepared from a combination of field survey & existing records for the purpose of designing new constructions on the land and should not be used for any other purpose.

The title boundaries shown hereon were not marked at the time of survey and have been determined by plan dimensions only and not by field measurement, with an anticipated positional accuracy of +/-50mm.


Dimensions & Areas are Subject to survey.

Services have not been investigated.

This note is an integral part of this plan.

LEGEND	
	23.0 CONTOUR LINE
	STORMWATER LINE
	SEWER LINE
	U/GROUND ELECT. LINE
	O/HEAD ELECT. LINE
	WATER LINE
	TELSTRA LINE
	GAS LINE


DIMENSIONS & AREAS ARE
SUBJECT TO SURVEY.

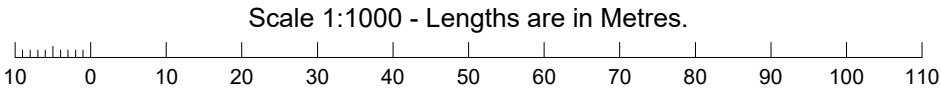

Ph: 07 3368 1666
ABN:49 630 167 841
www.LeadngSurveys.com.au

SCALE: 1:1000 @ A3
DATE SURVEYED: 3/5/2026
SURVEYOR: WG
DATE DRAFTED: 25/06/2026

PLAN NO.	REV.
26103-PP-001	-

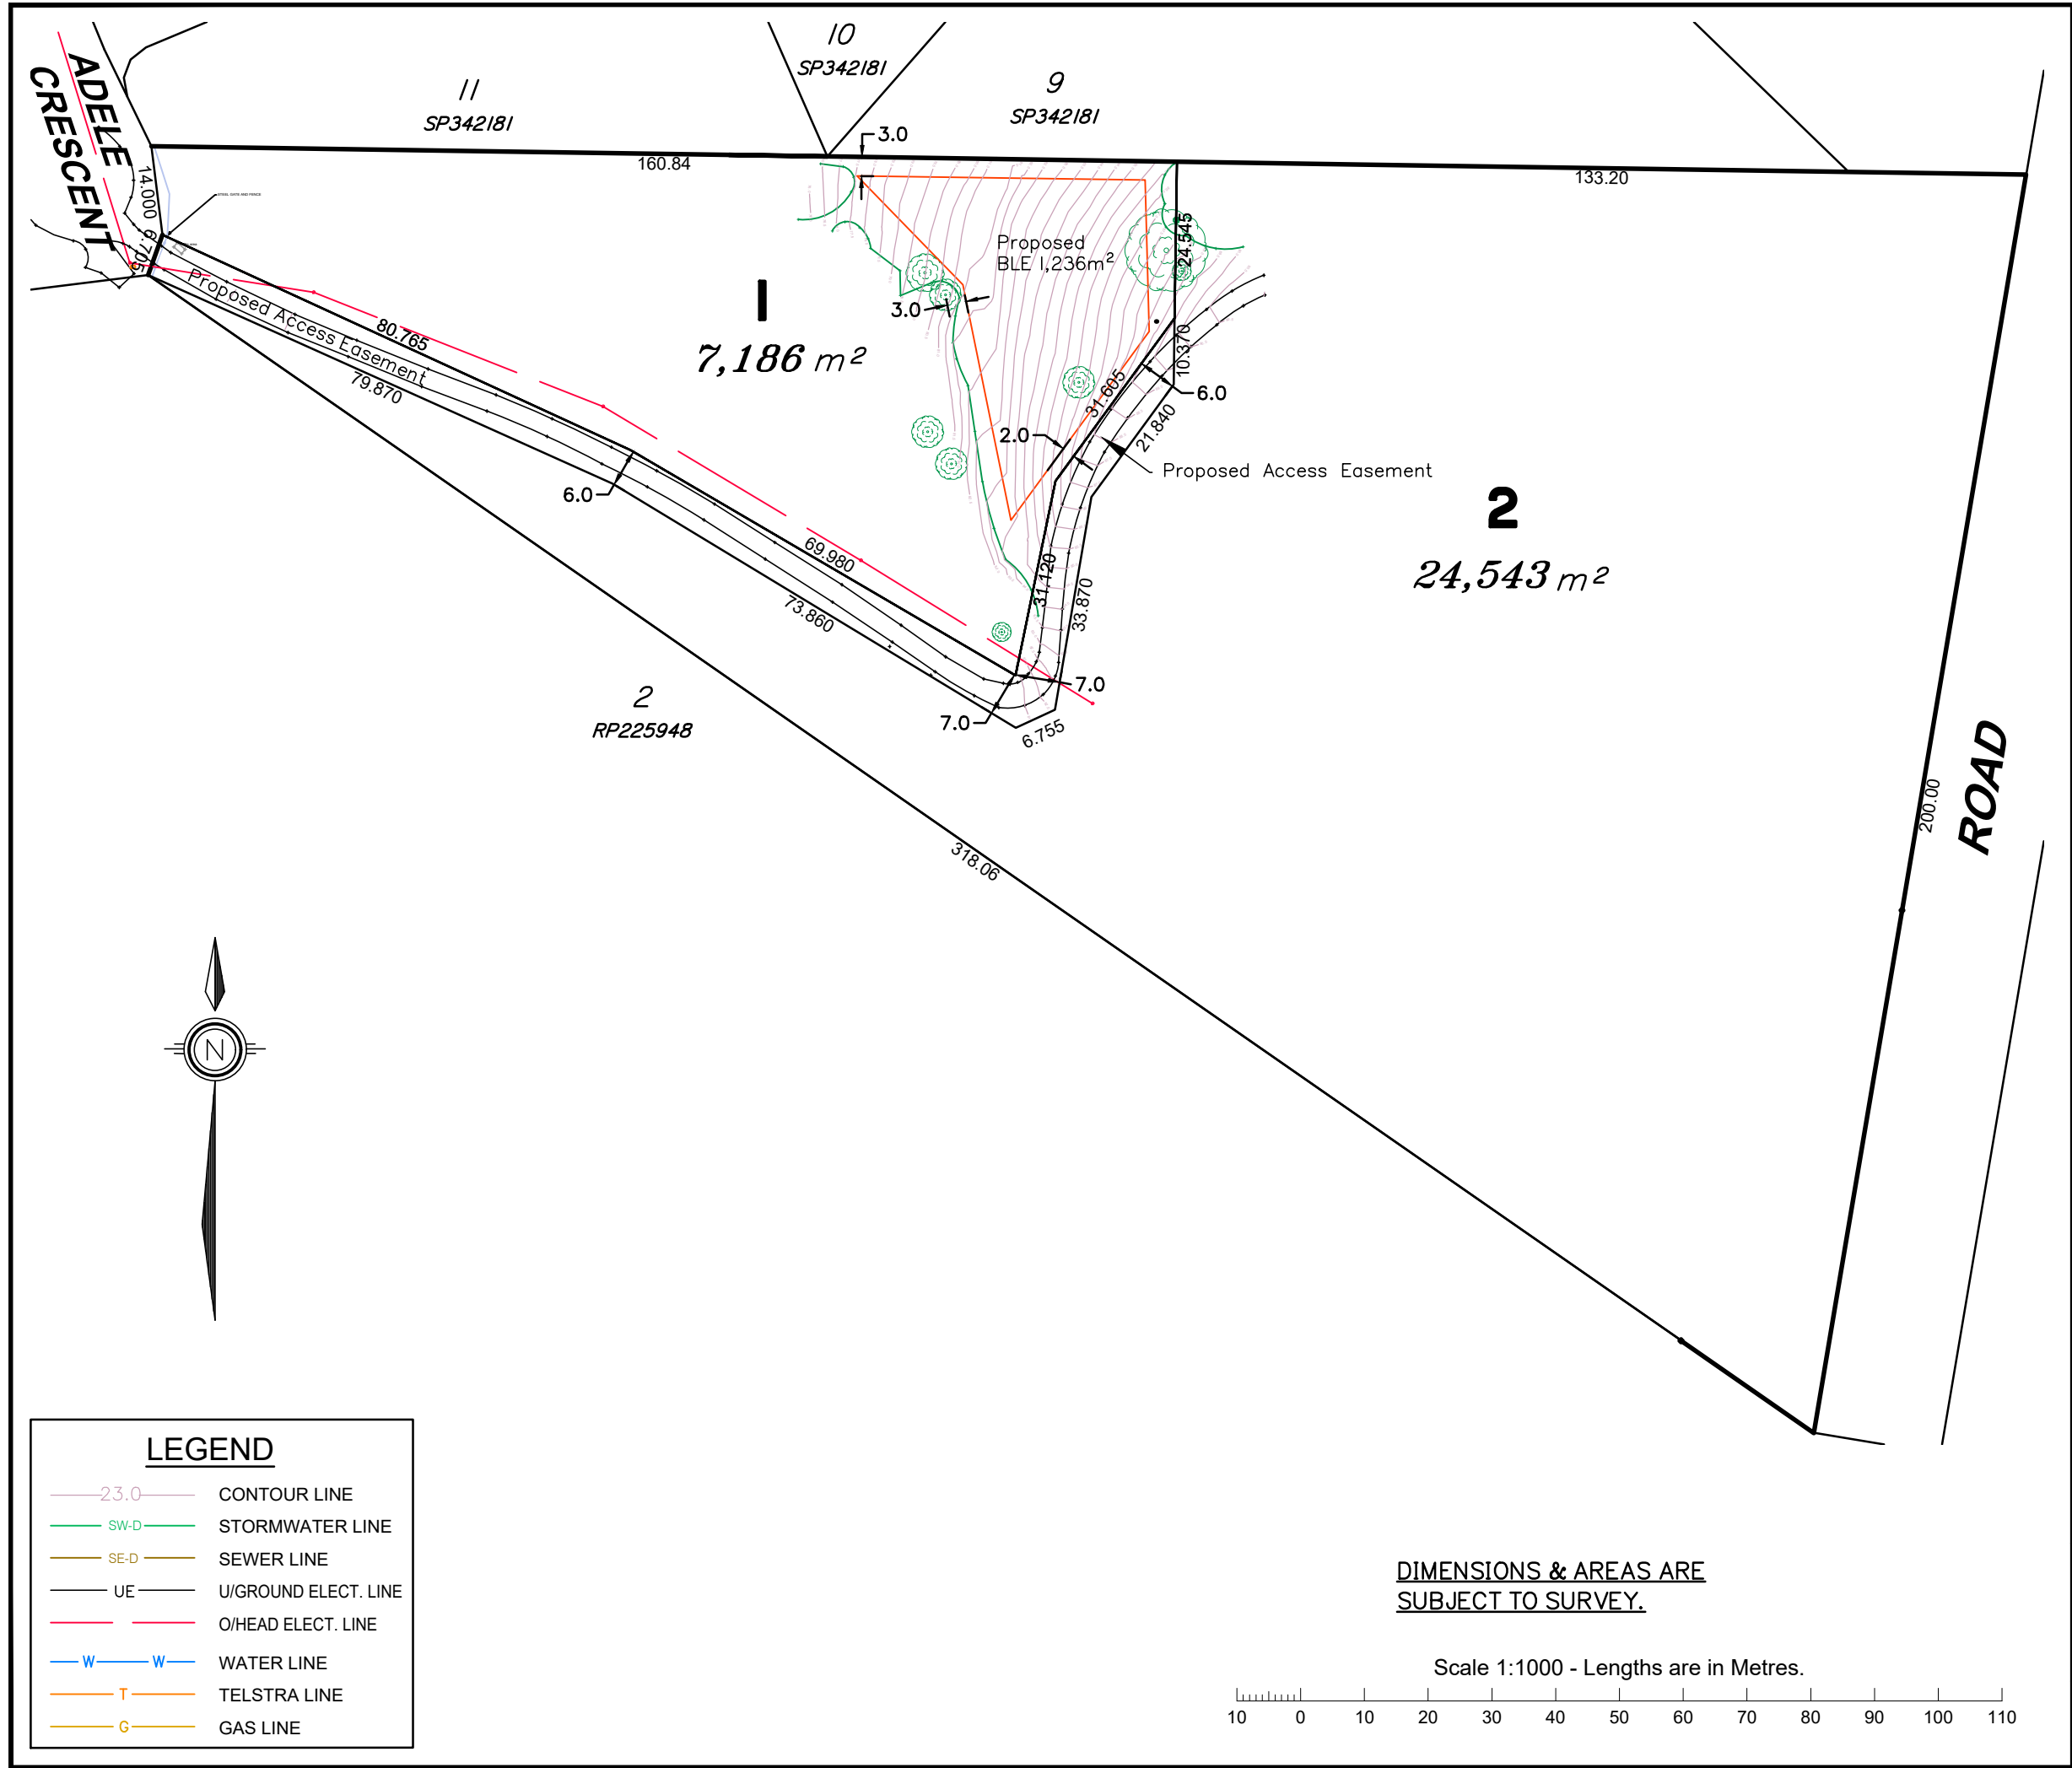

PLAN OF PROPOSED LOT RECONFIGURATION

CLIENT: G & L BARNESLEY

PROJECT: 25 Adele Cres Bahrs Scrub

SITE ADDRESS: 25 Adele Cres Bahrs Scrub

Plan of Proposed Lots 1 & 2, Cancelling Lot 26 on RP169807

Area: 850 m²

Local Authority: Logan City

Contour Interval: 0.5m

Horiz Datum: RP169807

Vert Datum: AHD PSM150950

This plan is prepared from a combination of field survey & existing records for the purpose of designing new constructions on the land and should not be used for any other purpose.

The title boundaries shown hereon were not marked at the time of survey and have been determined by plan dimensions only and not by field measurement, with an anticipated positional accuracy of +/-50mm.

Dimensions & Areas are Subject to survey.

Services have not been investigated.

This note is an integral part of this plan.



Ph: 07 3368 1666
ABN:49 630 167 841
www.LeaningSurveys.com.au

SCALE: 1:1000 @ A3

DATE SURVEYED: 3/5/2026

SURVEYOR: WG

DATE DRAFTED: 25/06/2026

PLAN NO. 26103-PP-001	REV. -
---------------------------------	------------------