


REV DATE	AMENDMENT
A 01.05.26	CLIENT APPROVAL

DO NOT SCALE DRAWING.
 COPYRIGHT; ALL DRAWINGS PERTAINING TO THIS PROJECT OWNED BY John McDonald
 All building construction to comply with Local Authority By-laws and relevant provisions of the BCA
 All dimensions and levels to be verified on site by the builder and contractors prior to construction.

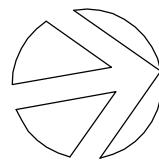

Jerome Fang
 Registered Planner
 RPIA. 48043
 m 0430 113 189
 enquiry@oasistownplanning.com.au




John McDonald
 Building Designer
 QBCC Lic.No. 65953
 m 0424 275 650
 macatak8403@gmail.com

PROJECT
**Proposed Sub Division
 179-191 Green Road
 Park Ridge. Qld.**

TITLE
Staging Plan


CLIENT
**ACGN Pty Ltd ATF
 ACGN Family Trust**

Project No.	240905
scale @ A3	1:1500
drawn	JMcD
drawing	revision
03	A

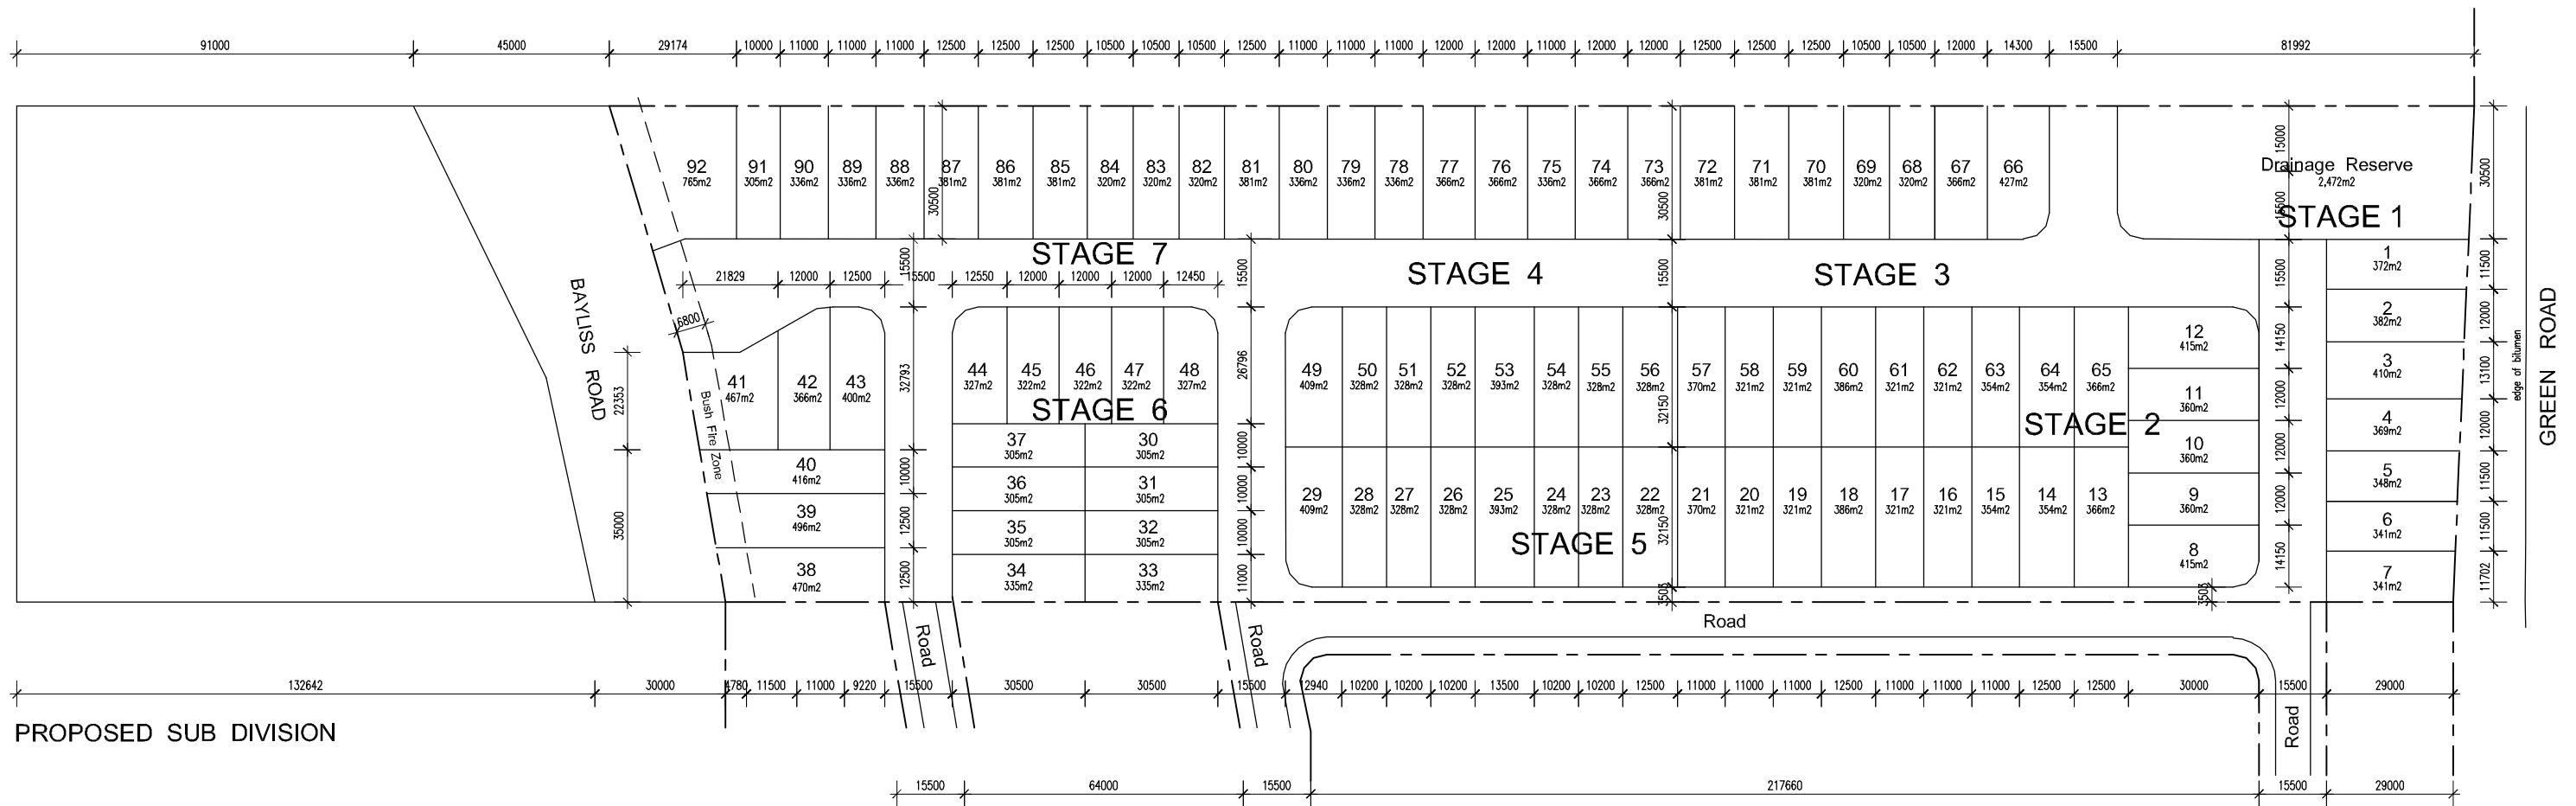

REV DATE	AMENDMENT
A	01.05.26 CLIENT APPROVAL

DO NOT SCALE DRAWING.
 COPYRIGHT; ALL DRAWINGS PERTAINING TO THIS PROJECT OWNED BY John McDonald
 All building construction to comply with Local Authority By-laws and relevant provisions of the BCA
 All dimensions and levels to be verified on site by the builder and contractors prior to construction.

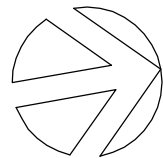

Jerome Fang
 Registered Planner
 RPIA. 48043
 m 0430 113 189
 enquiry@oasistownplanning.com.au



John McDonald
 Building Designer
 QBCC Lic.No. 65953
 m 0424 275 650
 e macatak8403@gmail.com

PROJECT
Proposed Sub Division
 179-191 Green Road
 Park Ridge. Qld.

TITLE
Proposed Sub Division
 CLIENT
ACGN Pty Ltd ATF
ACGN Family Trust

Project No. **240905**
 scale @ A3 1:1500
 drawn JMcD
 drawing revision
02 **A**