
Cemetery Rd

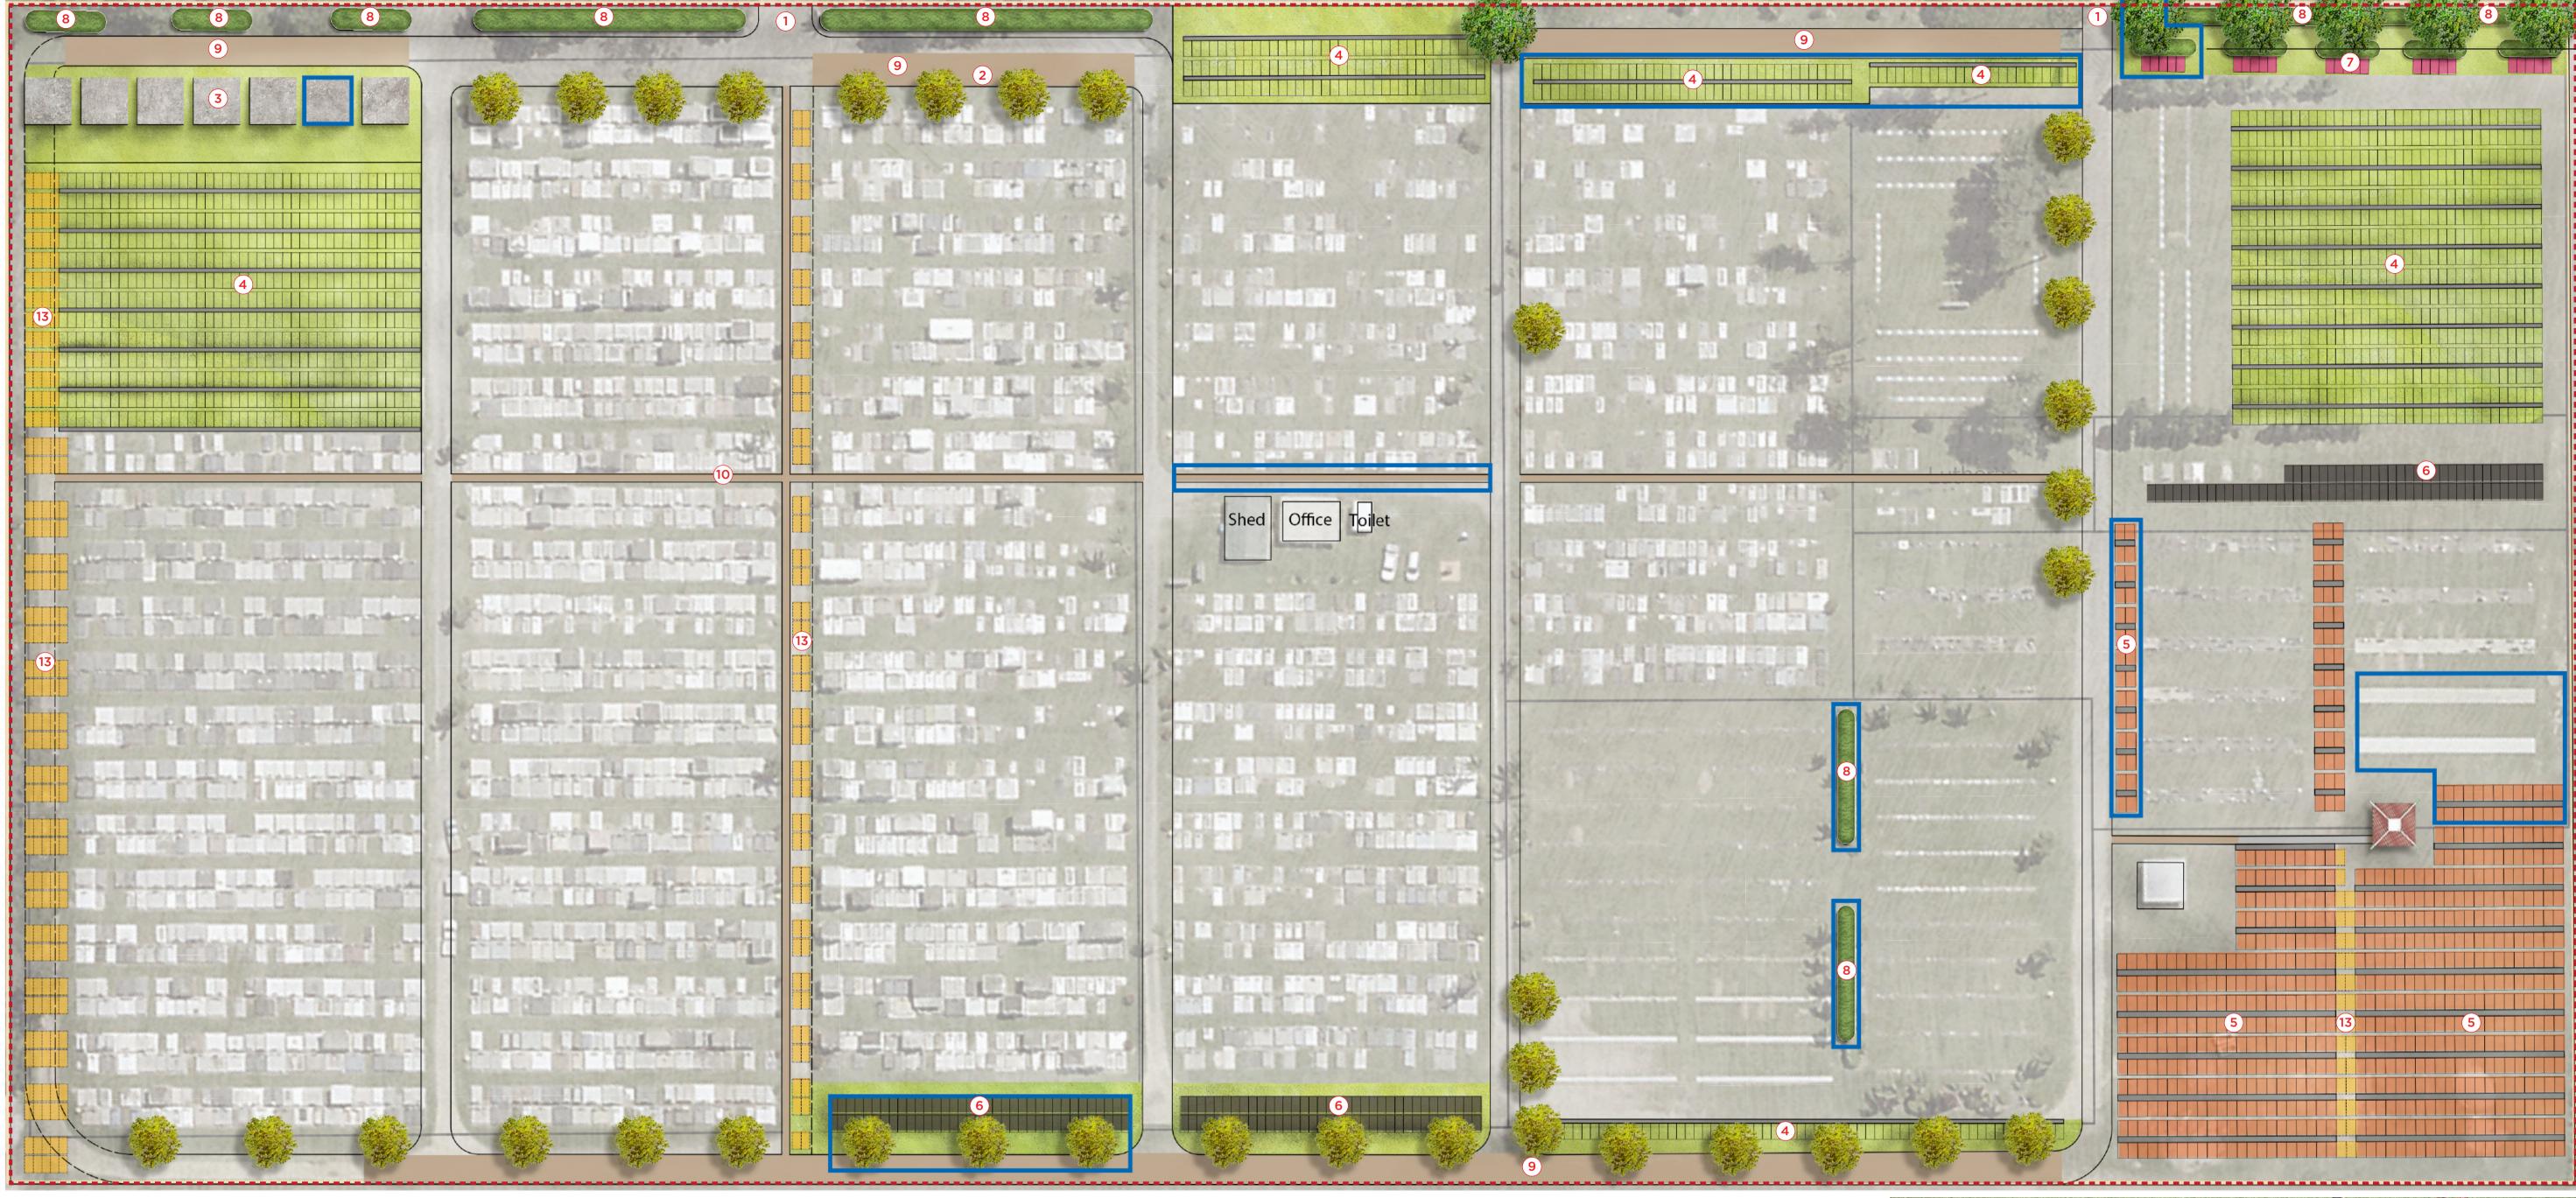

LEGEND

[__] Site boundary

Garden beds

Plaque lawn graves

Headstone lawn graves

Headstolle lawli grave

Full monumental graves

'Headstone in Garden Bed' lawn graves

Graves generated from reclaimed roads

Mausolea Mausolea

Proposed road

Proposed shelter

Proposed trees

DRAWN BY: YW

SHEET NO:01

The aim of the Masterplan is to judiciously plan the development of the site. The Masterplan considers the potential for beautification and efficiencies whilst offering more interment choices throughout the New Ingham cemetery.

The Masterplan responds to current demand and emerging trends whilst considering

The main features are:

- 1) Two main entrances
- 2 Additional parking with tree planting for shade
- 3 Proposed public Mausolea (subject to demand)
- A Proposed additional plague lawn graves (subject to deman
- 4 Proposed additional plaque lawn graves (subject to demand), generally located along the cemetery's road frontage or close to existing plaque lawn sections.

operational constraints, Council budget and community expectations.

- 5 Proposed additional headstone lawn graves (subject to demand), generally located
- close to existing headstone lawn sections

 6 Proposed additional full monumental (subject to demand), generally located close to
- existing monumental sections.
- 7 Introduction of new 'Headstone in Garden Bed" lawn graves (refer artist impression)
- 8 Introduction of memorial gardens or granite columbaria (for cremated remains) in existing and new garden beds. (refer artist impression)
- 9 Road realignment to maximise land use
- 10 New path to office and toilets to improve wayfinding.
- n Upgrade of signage to improve wayfinding and grave search.
- 12 In keeping with trends, all new sections will be non-denominational.
- When cemetery is full, reclaim selected roads for grave infills to extend the life of the cemetery.

STAGE 1

- Develop sufficient burial areas to provide a full range of interments (Public Mausoleum, full monumental, plaque lawn, headstone lawn, Headstone in Garden Bed lawn graves, columbarium and memorial garden beds for ash interments)
- Renovation of selected garden beds
- Additional tree plantingNew path to facilities (office and toilet)
- Signage upgrade
- Closing off 2 entries
- Realignment of part of the internal road network.



Memorial gardens / headstone in garden beds lawn graves - artist impression

SC. 1:10

SCALE: 1:1000@A3 DESCRIPTION
CLIENT
CLIENT

DATE REVISION
03/06/22
06/06/22 A

CLIENT:

HINCHINBROOK SHIRE COUNCIL

DRAFT MASTERPLAN
DRAWING NO: SK01
DATE: 06.06.2022
PROJECT NO: 2201

PROJECT NAME:

NEW INGHAM CEMETERY A: 49 May St Kew 3101 E: flo@fjla.com.au M: 0419 983 641

Florence Jaquet

Landscape Architect

Cemetery Specialist