


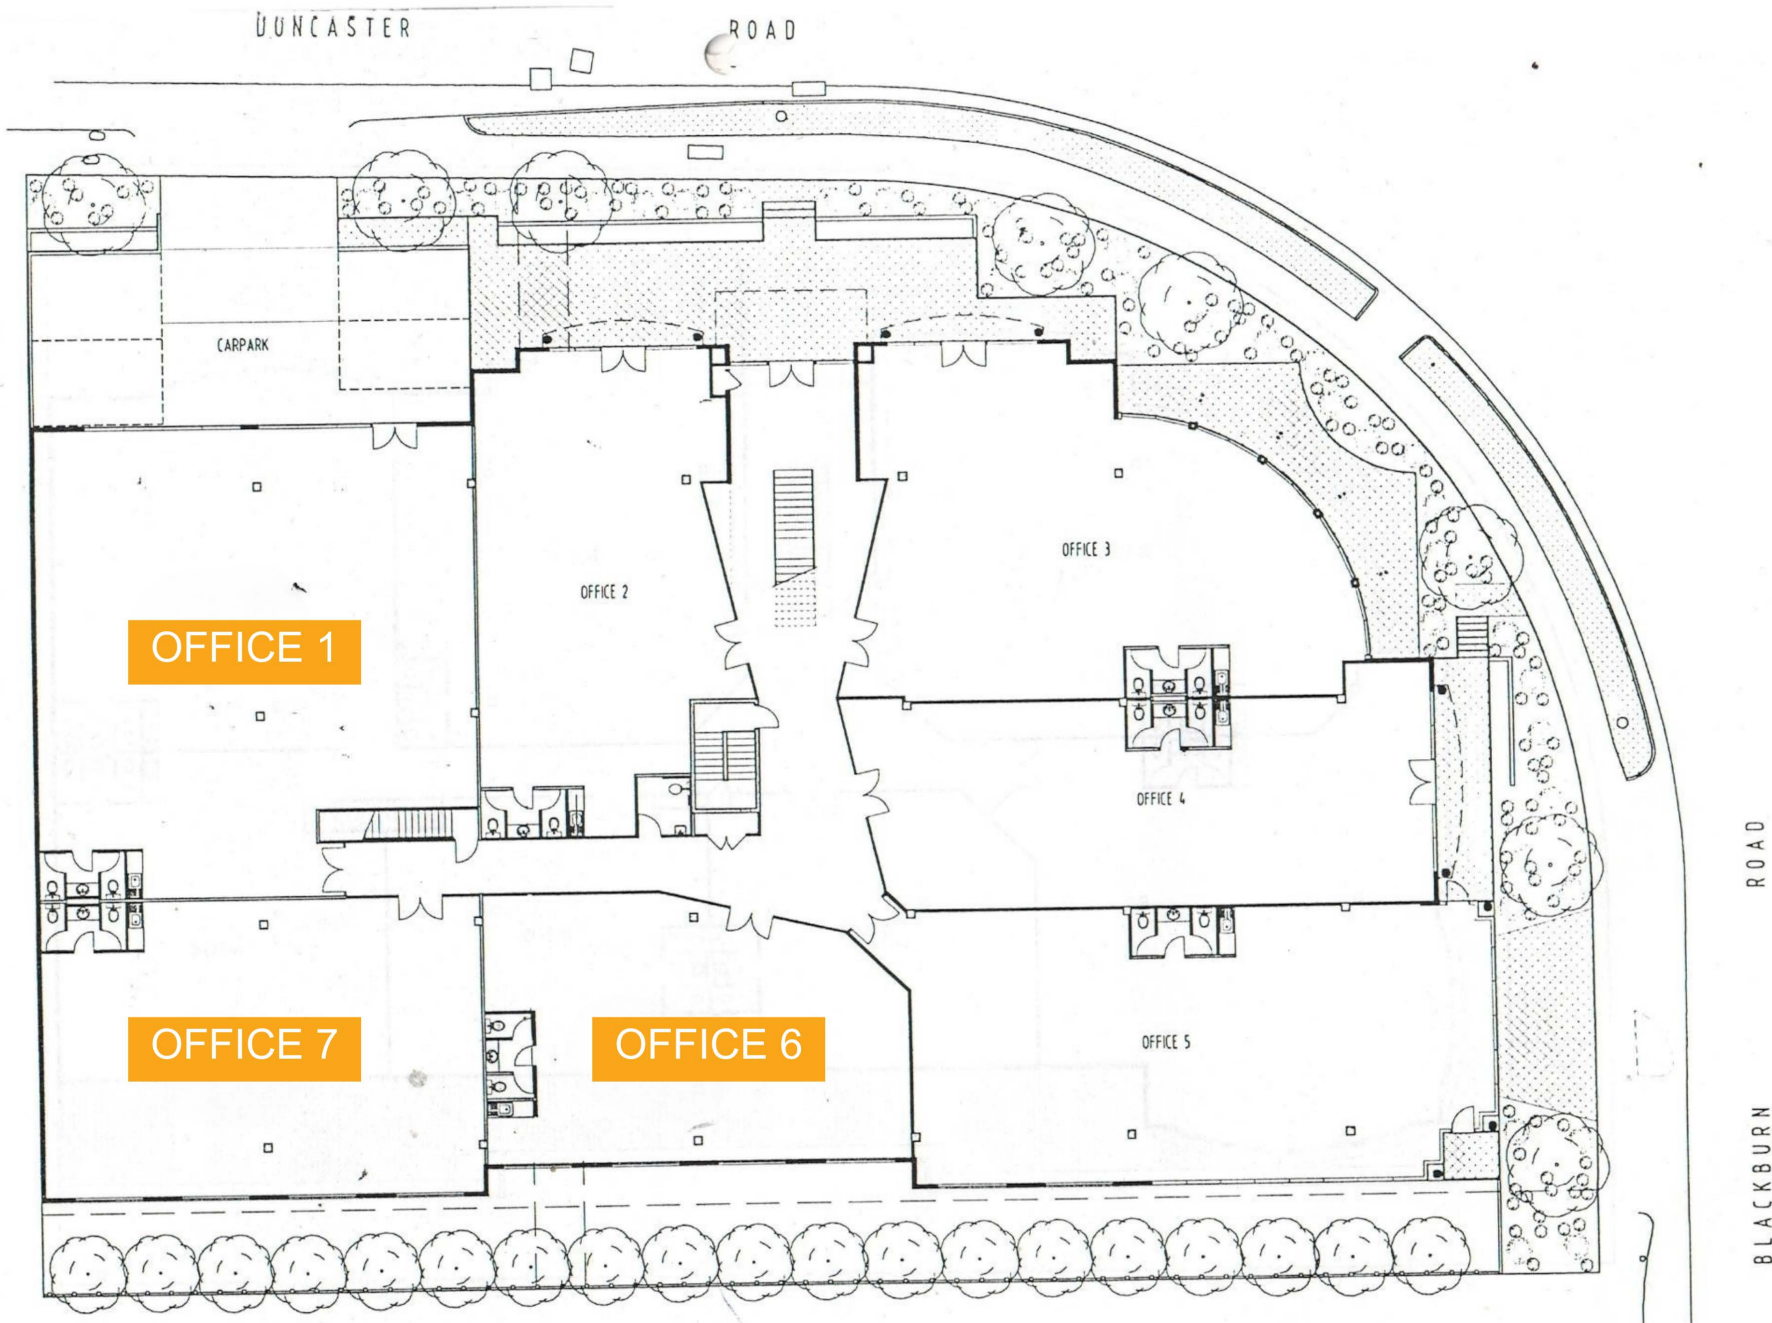

GROUND FLOOR PLAN

Proposed Office Development

at 1018-1022 Doncaster Road
Doncaster East

