




OUTSIDE / CARPARK

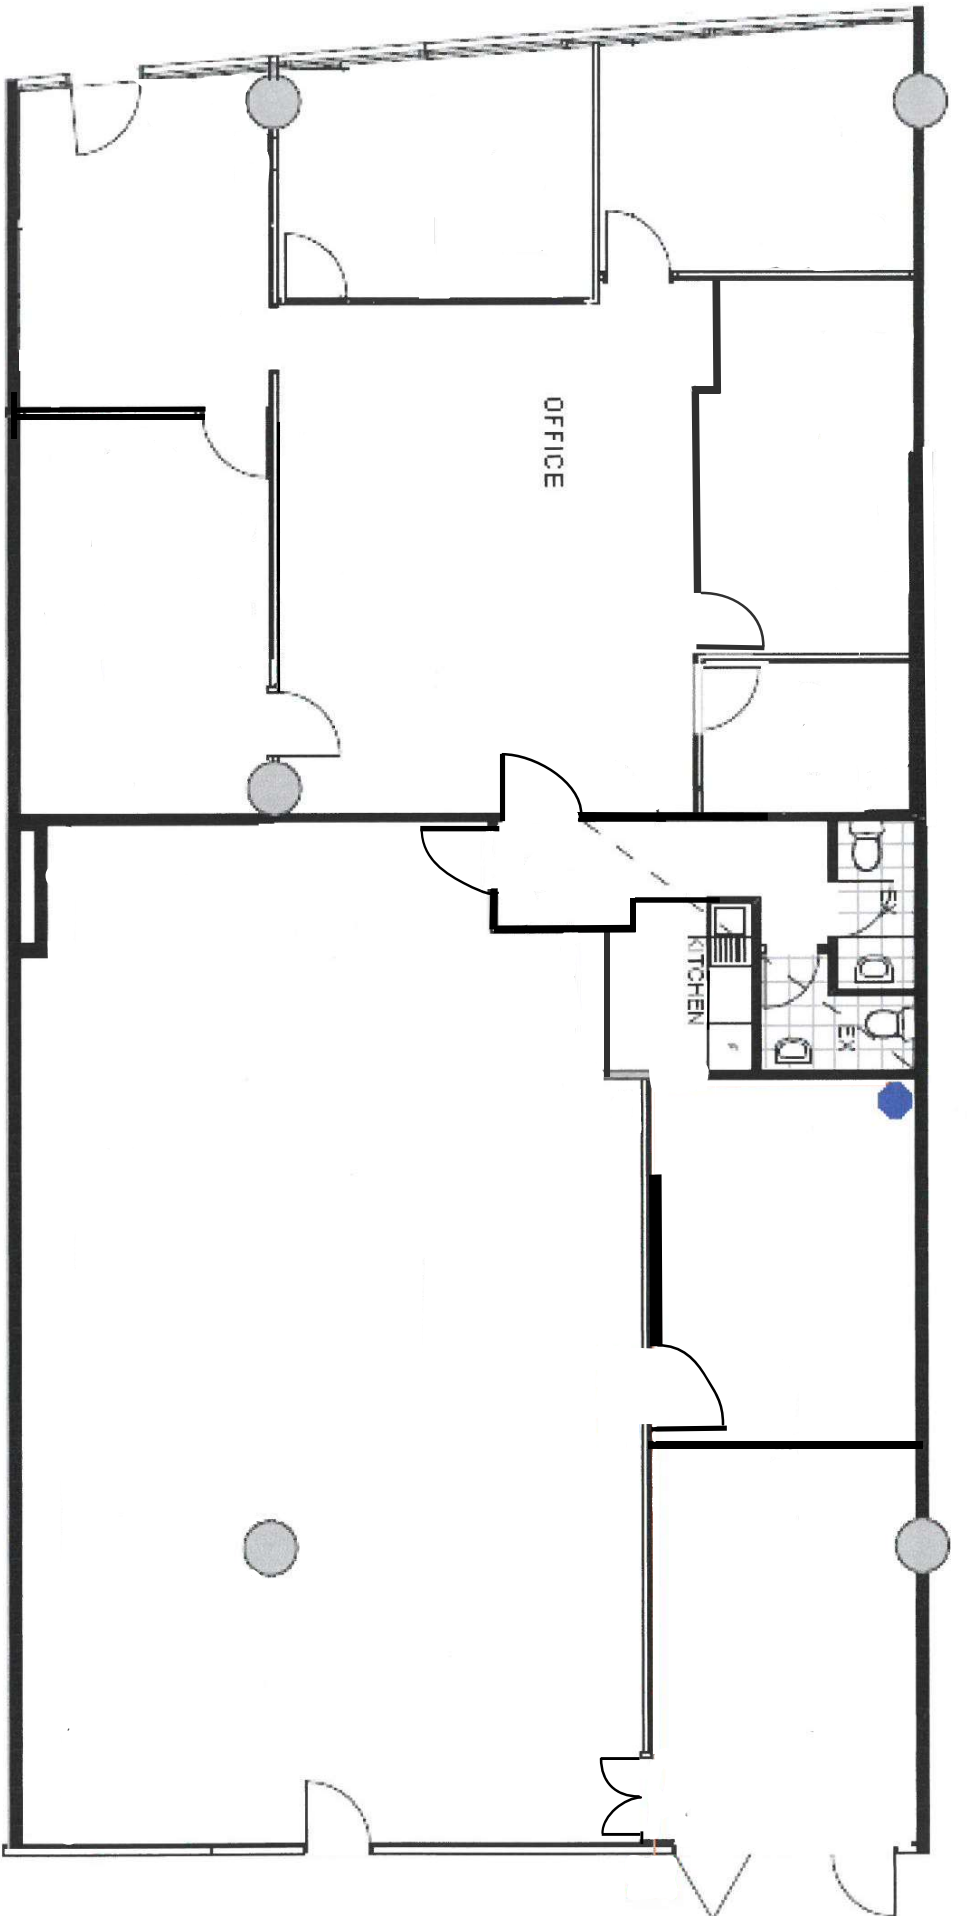

EXISTING HOT WATER SYSTEM

1

plan
1:100