


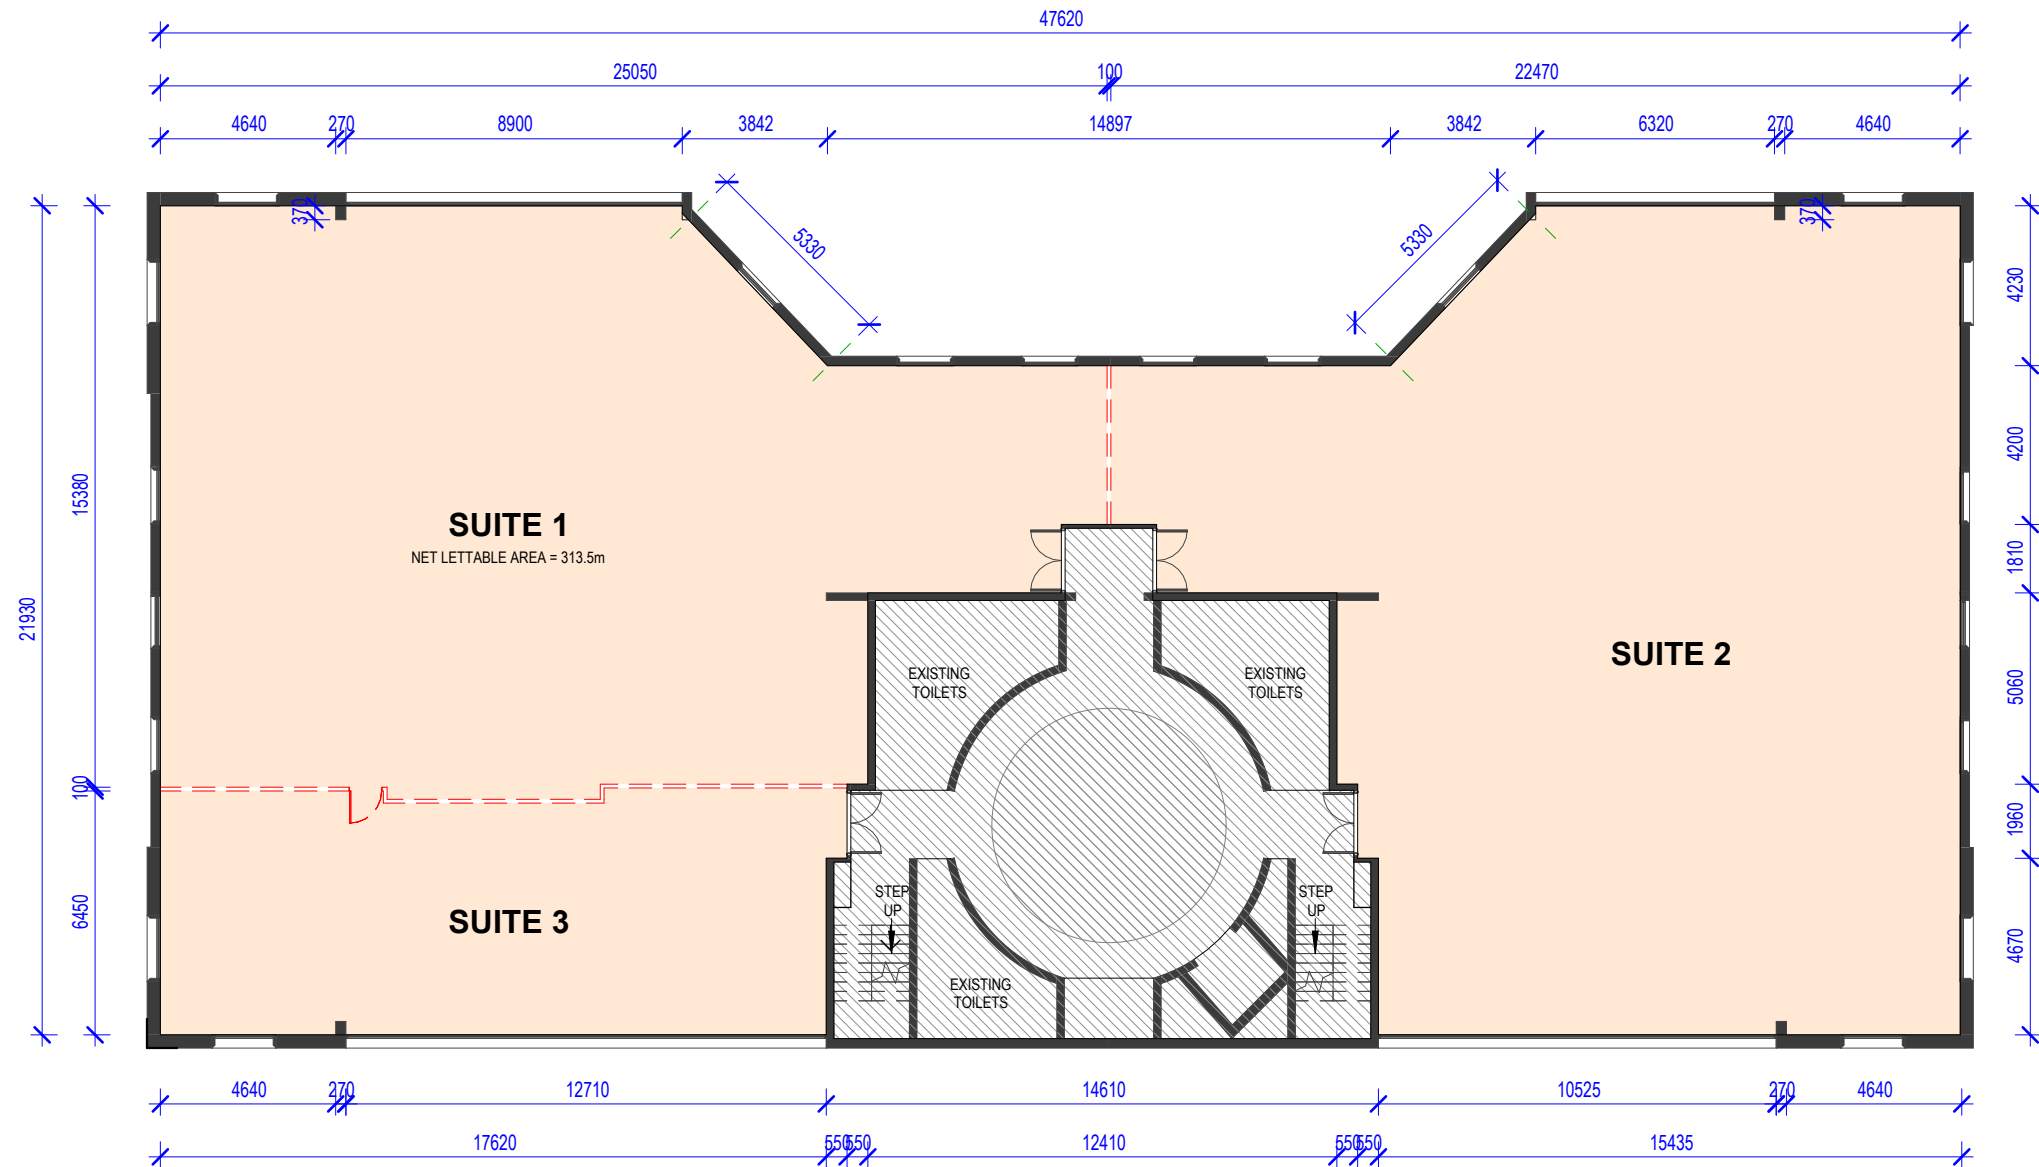

1 GROUND FLOOR - EXISTING / DEMOLITION PLAN
1 : 200
EXISTING FLOOR AREA : 802 SQM
CH : mm

PRELIMINARY

REV.	DESCRIPTION	BY	DATE
1	EXISTING LAYOUT	TL	16/07/25

PERFECT PRACTICE
Designed for health. Built for life.
www.perfectpractice.com.au 1300 00 11 22

Industry Member & Corporate Sponsor Day Hospitals AUSTRALIA


© COPYRIGHT PERFECT PRACTICE. REFER TO SHEET 002 FOR DISCLAIMER NOTE

PROJECT
PROPOSED HEALTHCARE FITOUT
NAPIER CLOSE, DEAKIN, ACT

DRAWING TITLE:
GROUND FLOOR EXISTING / DEMOLITION PLAN

CLIENT SIGN-OFF

DATE	SIGNATURE
DATE:	16/07/25
SCALE @ A3:	1 : 200
DRAWN BY:	
DESIGNER:	
PROJECT MGR:	
JOB NO: L066	DRAWING NO: 100
	REV: 1

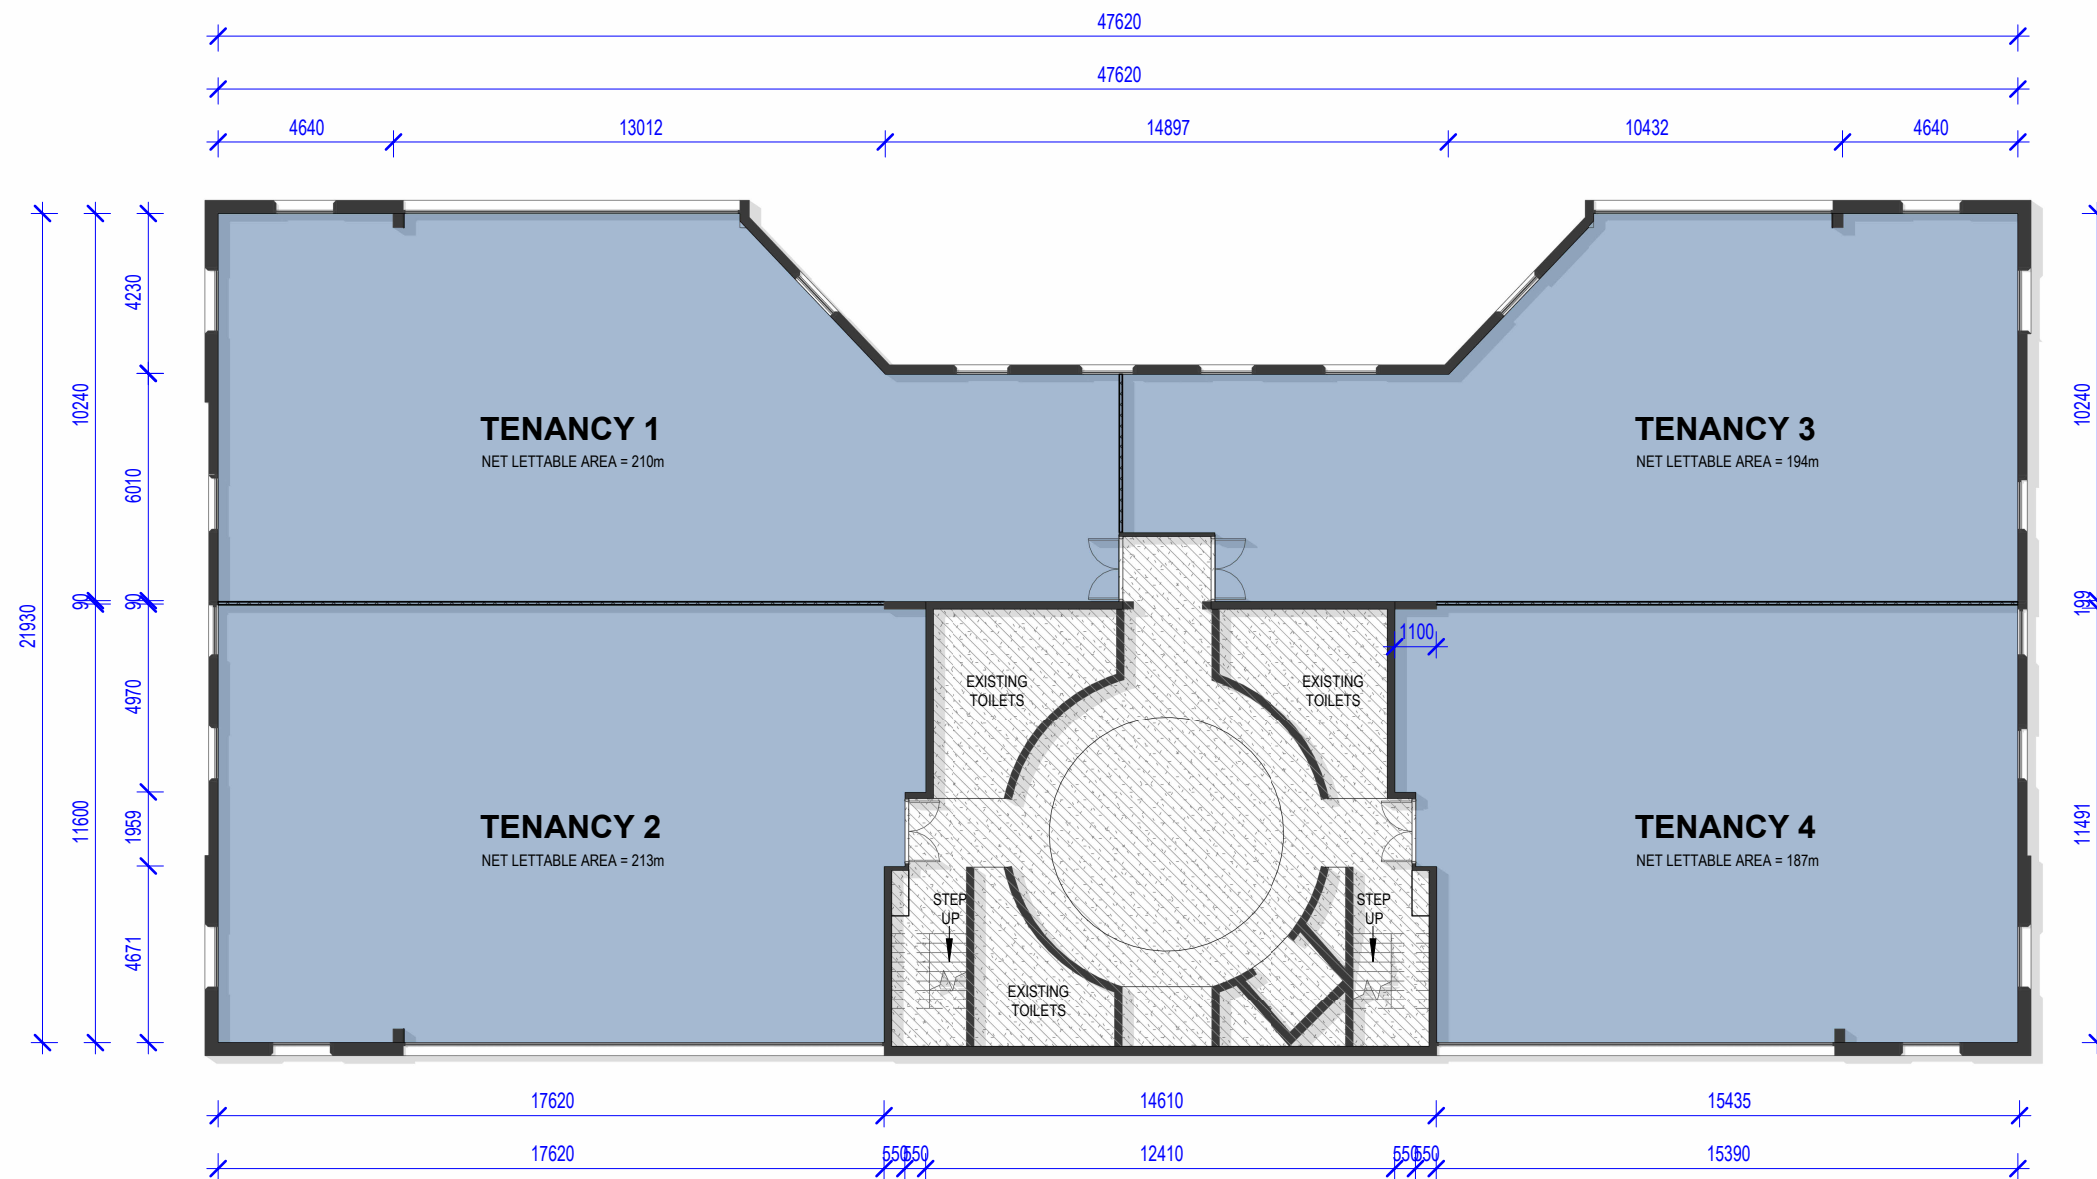

1 GROUND FLOOR - PROPOSED LAYOUT PLAN
1 : 200
EXISTING FLOOR AREA : 802 SQM
CH : mm

- NOTE!**
- DRAWINGS TO BE READ IN CONJUNCTION WITH SCOPE OF WORKS.
 - SCOPE OF WORKS TO TAKE PRECEDENCE OVER DRAWINGS.
 - ALL FULL HEIGHT STORAGE TO BE 2400mm HIGH UNLESS NOTED OTHERWISE.
 - ALL OVERHEAD CUPBOARDS TO BE 900mm HIGH UNLESS NOTED OTHERWISE.
 - NON-COMPLIANCES TO BE JUSTIFIED VIA ACCESS CONSULTANT REPORT
 - SITE DIMENSIONS ARE APPROXIMATE, CONTRACTOR TO VERIFY ON SITE
 - SANITARY & PARKING REQUIREMENTS ARE SUBJECT TO BUILDING SURVEYOR / TOWN PLANNER REVIEW

PRELIMINARY

REV.	DESCRIPTION	BY	DATE
1	PROPOSED LAYOUT - 1	TL	16/07/25

PERFECT PRACTICE
Designed for health. Built for life.

www.perfectpractice.com.au 1300 00 11 22

Industry Member & Corporate Sponsor Day Hospitals AUSTRALIA

© COPYRIGHT PERFECT PRACTICE. REFER TO SHEET 002 FOR DISCLAIMER NOTE

PROJECT
PROPOSED HEALTHCARE FITOUT
NAPIER CLOSE, DEAKIN, ACT

DRAWING TITLE:
GROUND FLOOR - PROPOSED LAYOUT PLAN

CLIENT SIGN-OFF

DATE	SIGNATURE
DATE:	16/07/25
SCALE @ A3:	1 : 200
DRAWN BY:	TL
DESIGNER:	
PROJECT MGR:	
JOB NO: L066	DRAWING NO: 101
	REV: 1