


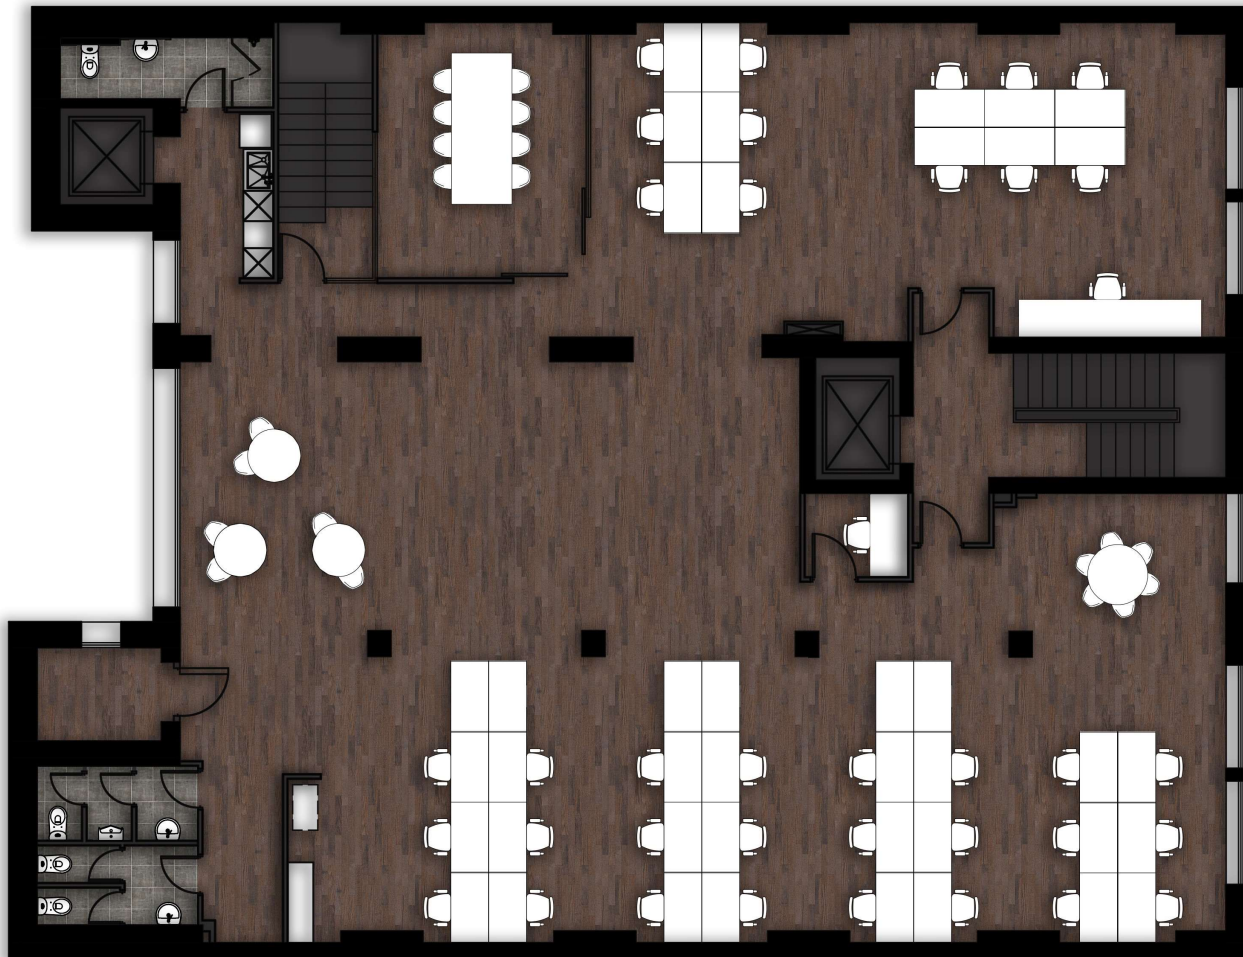

003 PLAN
- LEVEL 3

SCALE 1:100

NOTES: CONTRACTOR: The design & drawing details are the copyright of KONTRACT and must not be copied, reproduced or used in part or whole without written permission. DESIGN: All construction must be in accordance with the Australian Standard AS/NZS 1170:2002. CONSTRUCTION: Contractors must check the scope prior to construction. Do not work off the drawings, use given dimensions only. Verify dimensions on site prior to construction. CLIENT: Report any discrepancies to the office for clarification. All shop drawings must be submitted to KONTRACT prior to commencing any work. All shop drawings must be approved by the office and all other related documents prior to fabrication. STRUCTURAL WORK: Refer to Structural Engineers Drawings for details on all loadings, floor loading, members, and framing members, concrete slabs, existing walls, etc.	REV.	AMENDMENT	DATE	Kontract Level 4, 71 Palmerston Crescent South Melbourne VIC 3205 t: 03 9882 8480 www.kontract.com.au	PROJECT INTERIOR OFFICE FITOUT			DRAWING TITLE BASE PLAN -			DWG NO.	AF01	
					ADDRESS 125 YORK ST. SYDNEY NSW 2000			SCALE 1:100 AS 00000			REVISION	00	
					CLIENT -			DRAWN BY MD					
								CHECKED BY -					
								PLOT DATE -					