
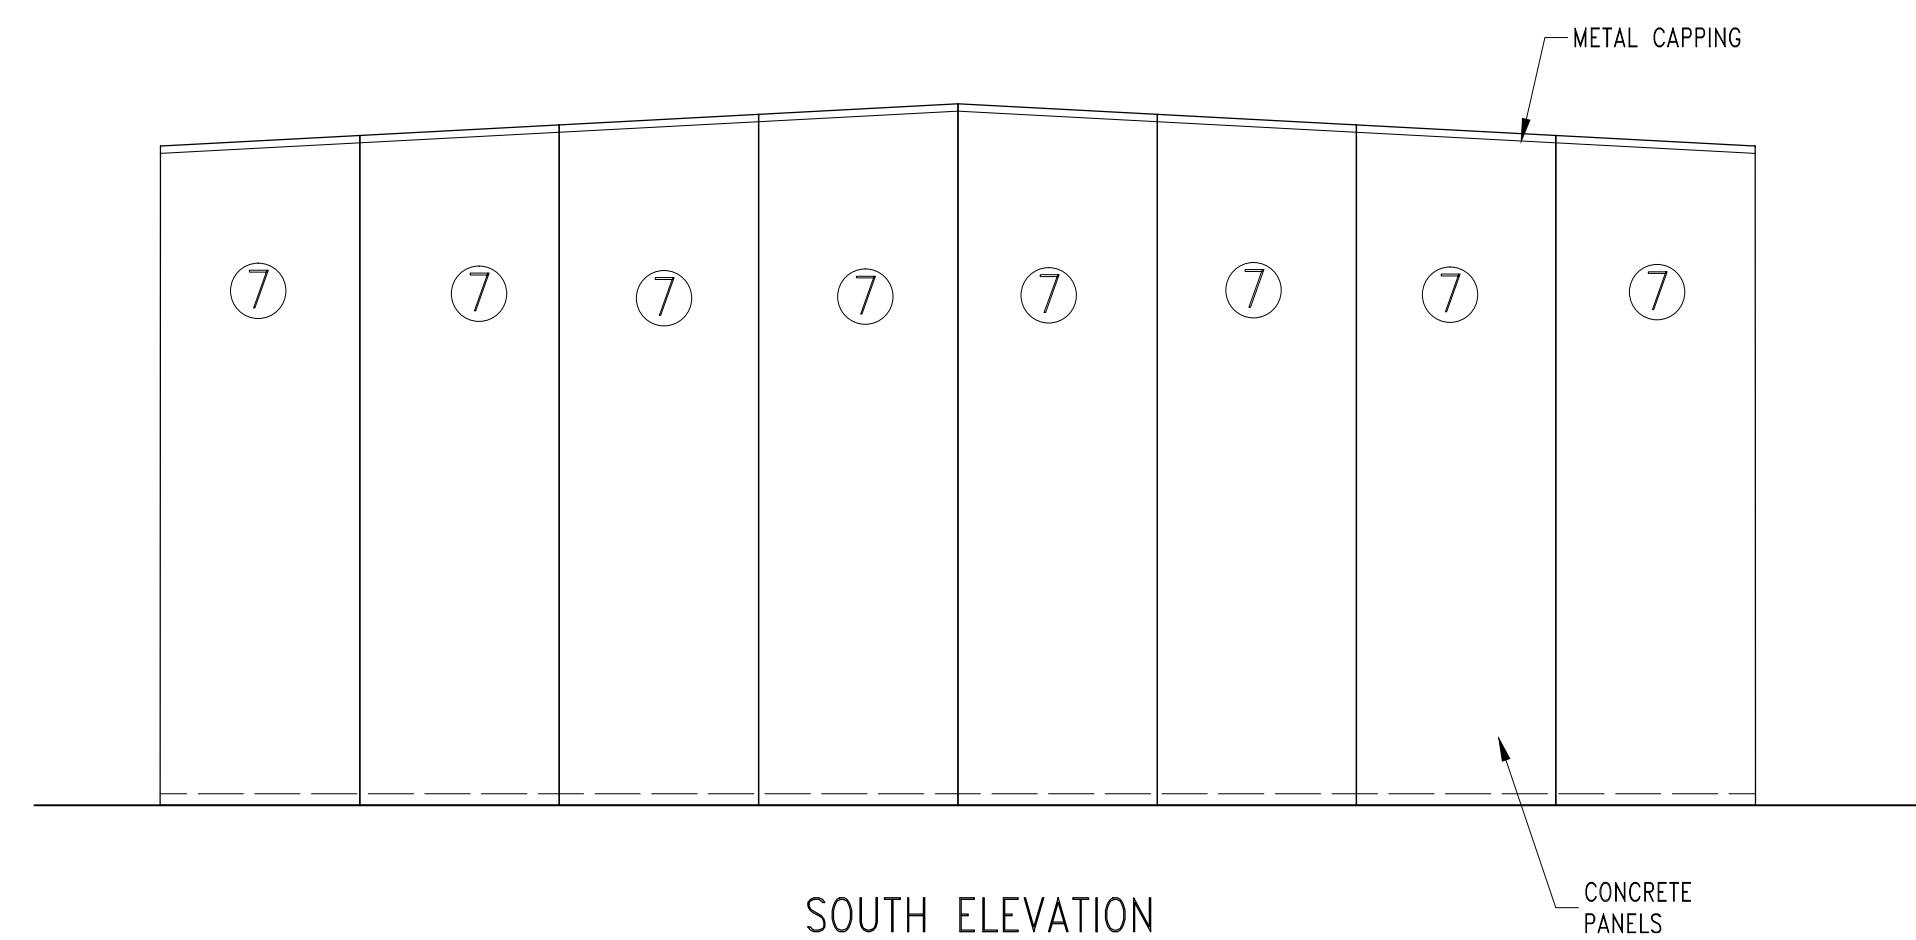
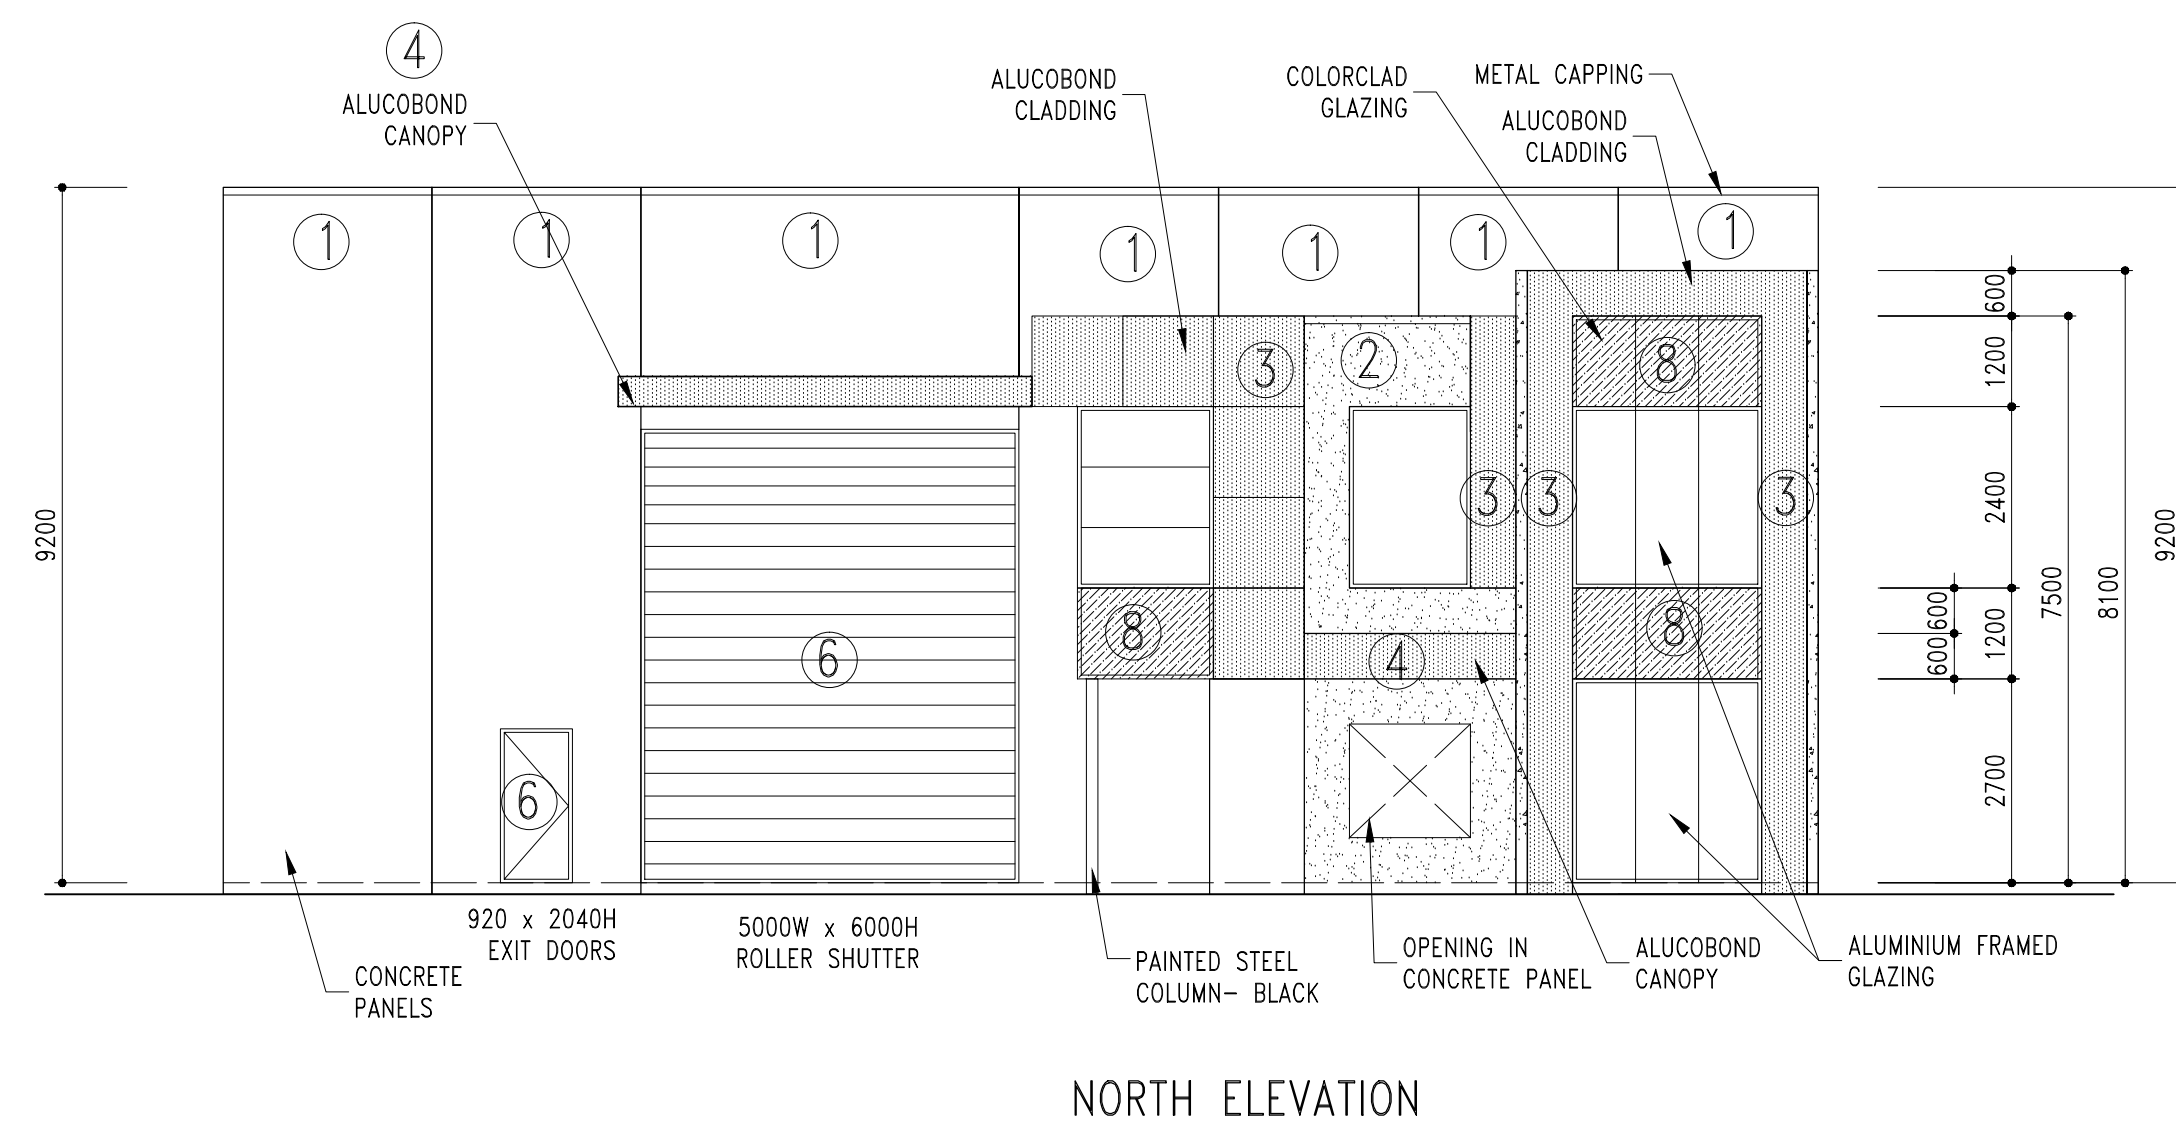
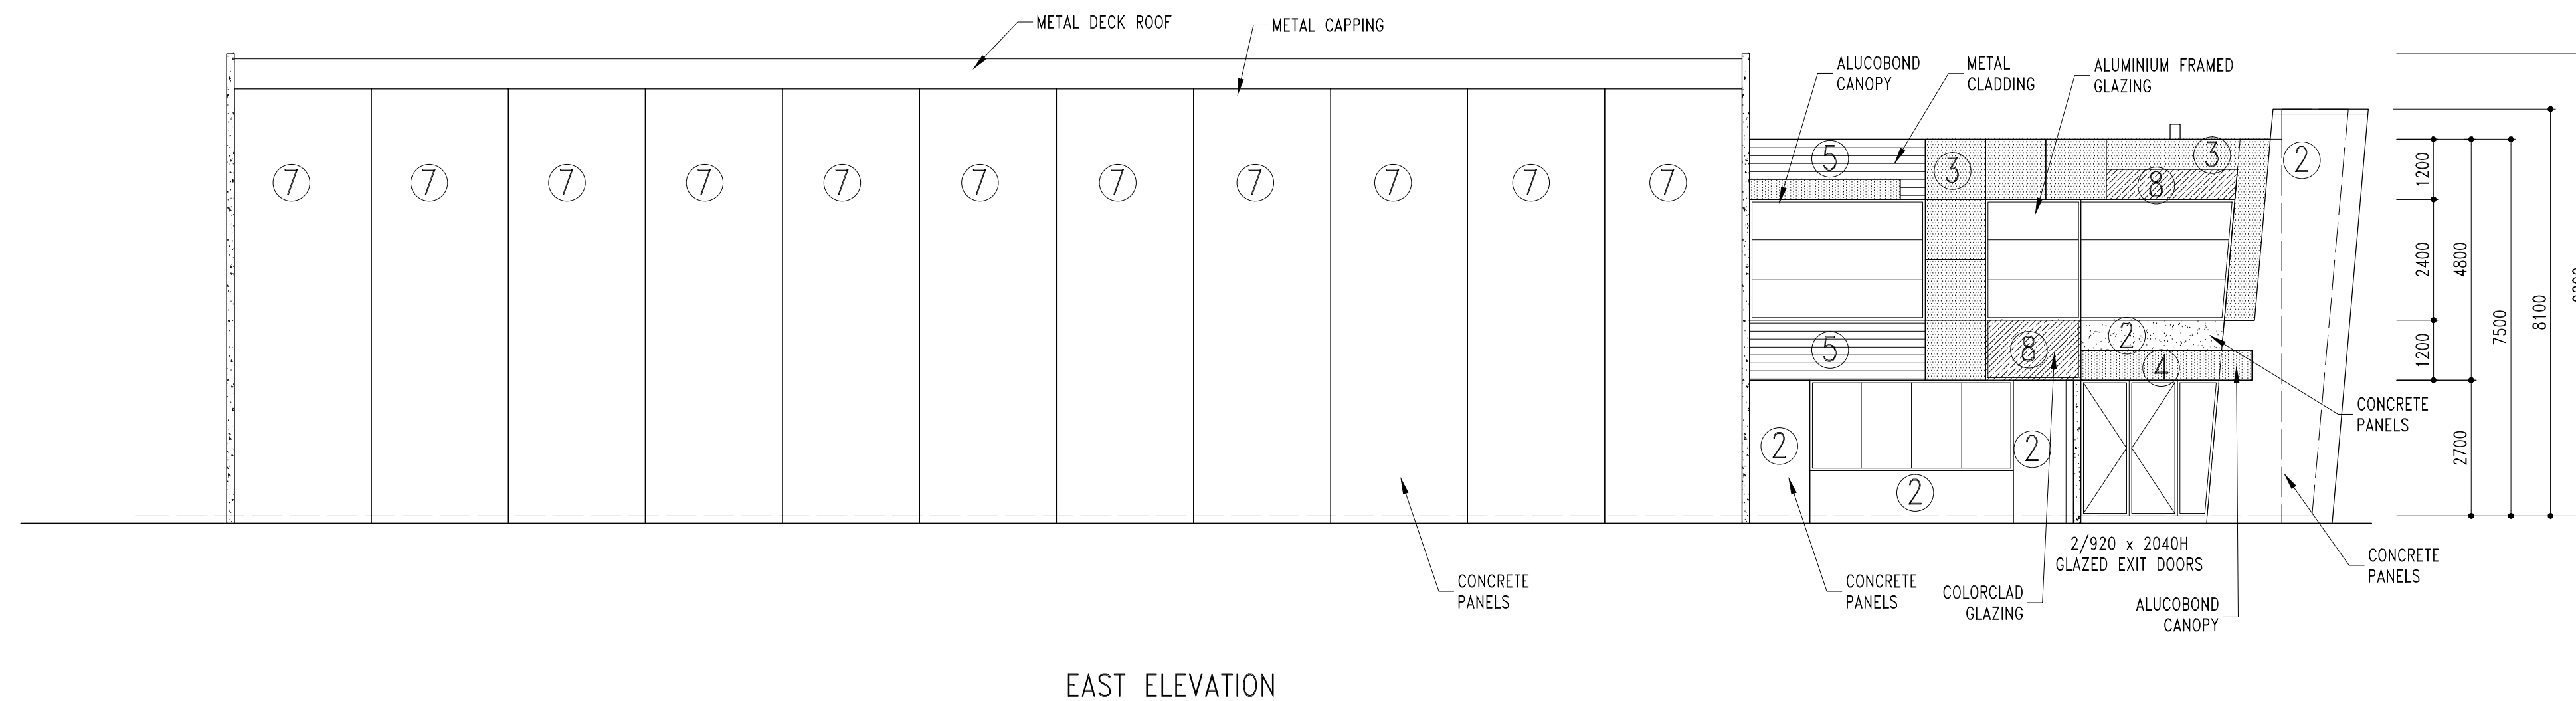


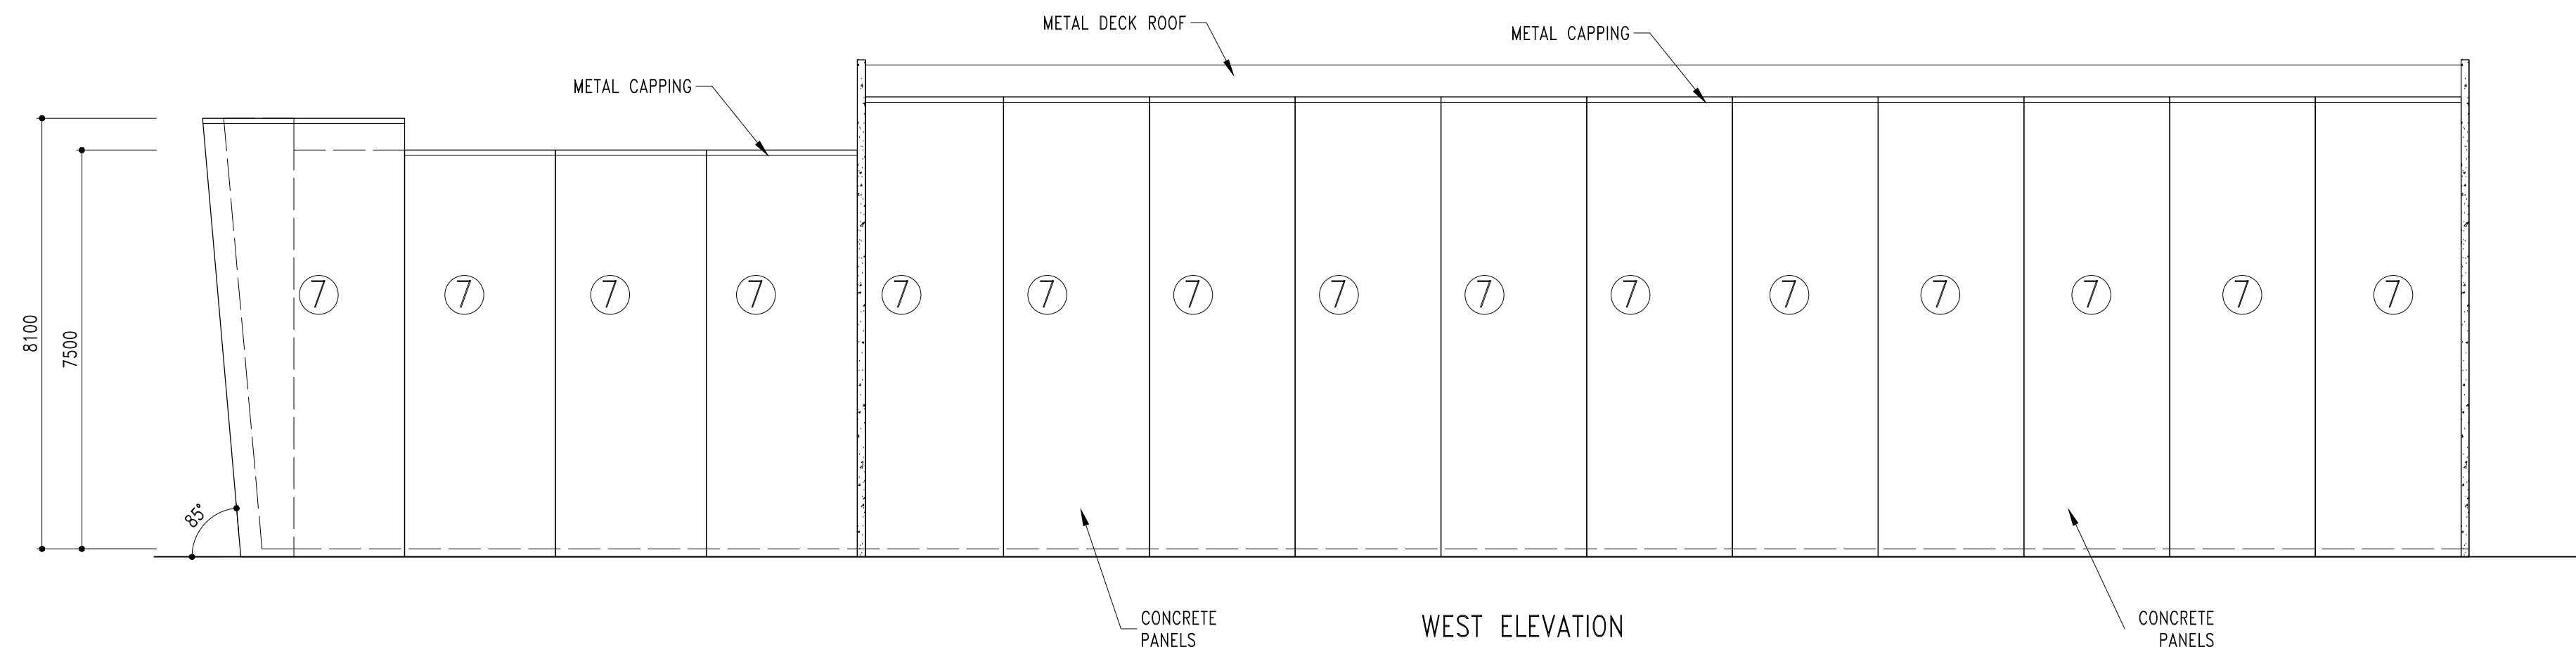

COLOUR SCHEDULE

- ① DULUX STRAP
- ② DULUX ITO
- ③ ALUCOBOND RUBY
- ④ ALUCOBOND SILVER METALLIC
- ⑤ COLOBOND SHALE GREY
- ⑥ COLOBOND IRON STONE
- ⑦ NATURAL CONCRETE
- ⑧ COLOCLAD GLAZING – BLACK

NO.	REVISION

PHIL BERNARDO DRAFTING
PO BOX 934
BRAESIDE 3195
TELEPHONE: 0408 126 192
EMAIL: phil.bernardo@bigpond.com
RBP No : DP-AD 15221

PROJECT
PROPOSED WAREHOUSE & OFFICE
AT LOT 98 INDIAN DRIVE,
KEYSBOROUGH.

CLIENT

THIS DOCUMENT IS SUBJECT TO COPYRIGHT AND SHALL NOT BE
COPIED OR COMMUNICATED TO ANY OTHER PERSON WITHOUT THE
PRIOR PERMISSION OF PHIL BERNARDO DRAFTING.

DATE: MAR '16	SCALE: 1:100	ISSUE
DRG No: 664	SHEET No: 4 OF 11	A1