



SPACE PLAN LEGEND		
TOTAL AREA (m²)	241	
TOTAL NUMBER OF STAFF (persons)	17	
DENSITY (persons/m²)	14.2	
OFFICES	5	
SHARED OFFICE (x4)	1	
WORKSTATIONS	8	
BOARDROOM	1	
RECEPTION / WAITING	1	
UTILITIES	1	
KITCHENETTE	1	
COMMS CPBD	1	
STORE	1	

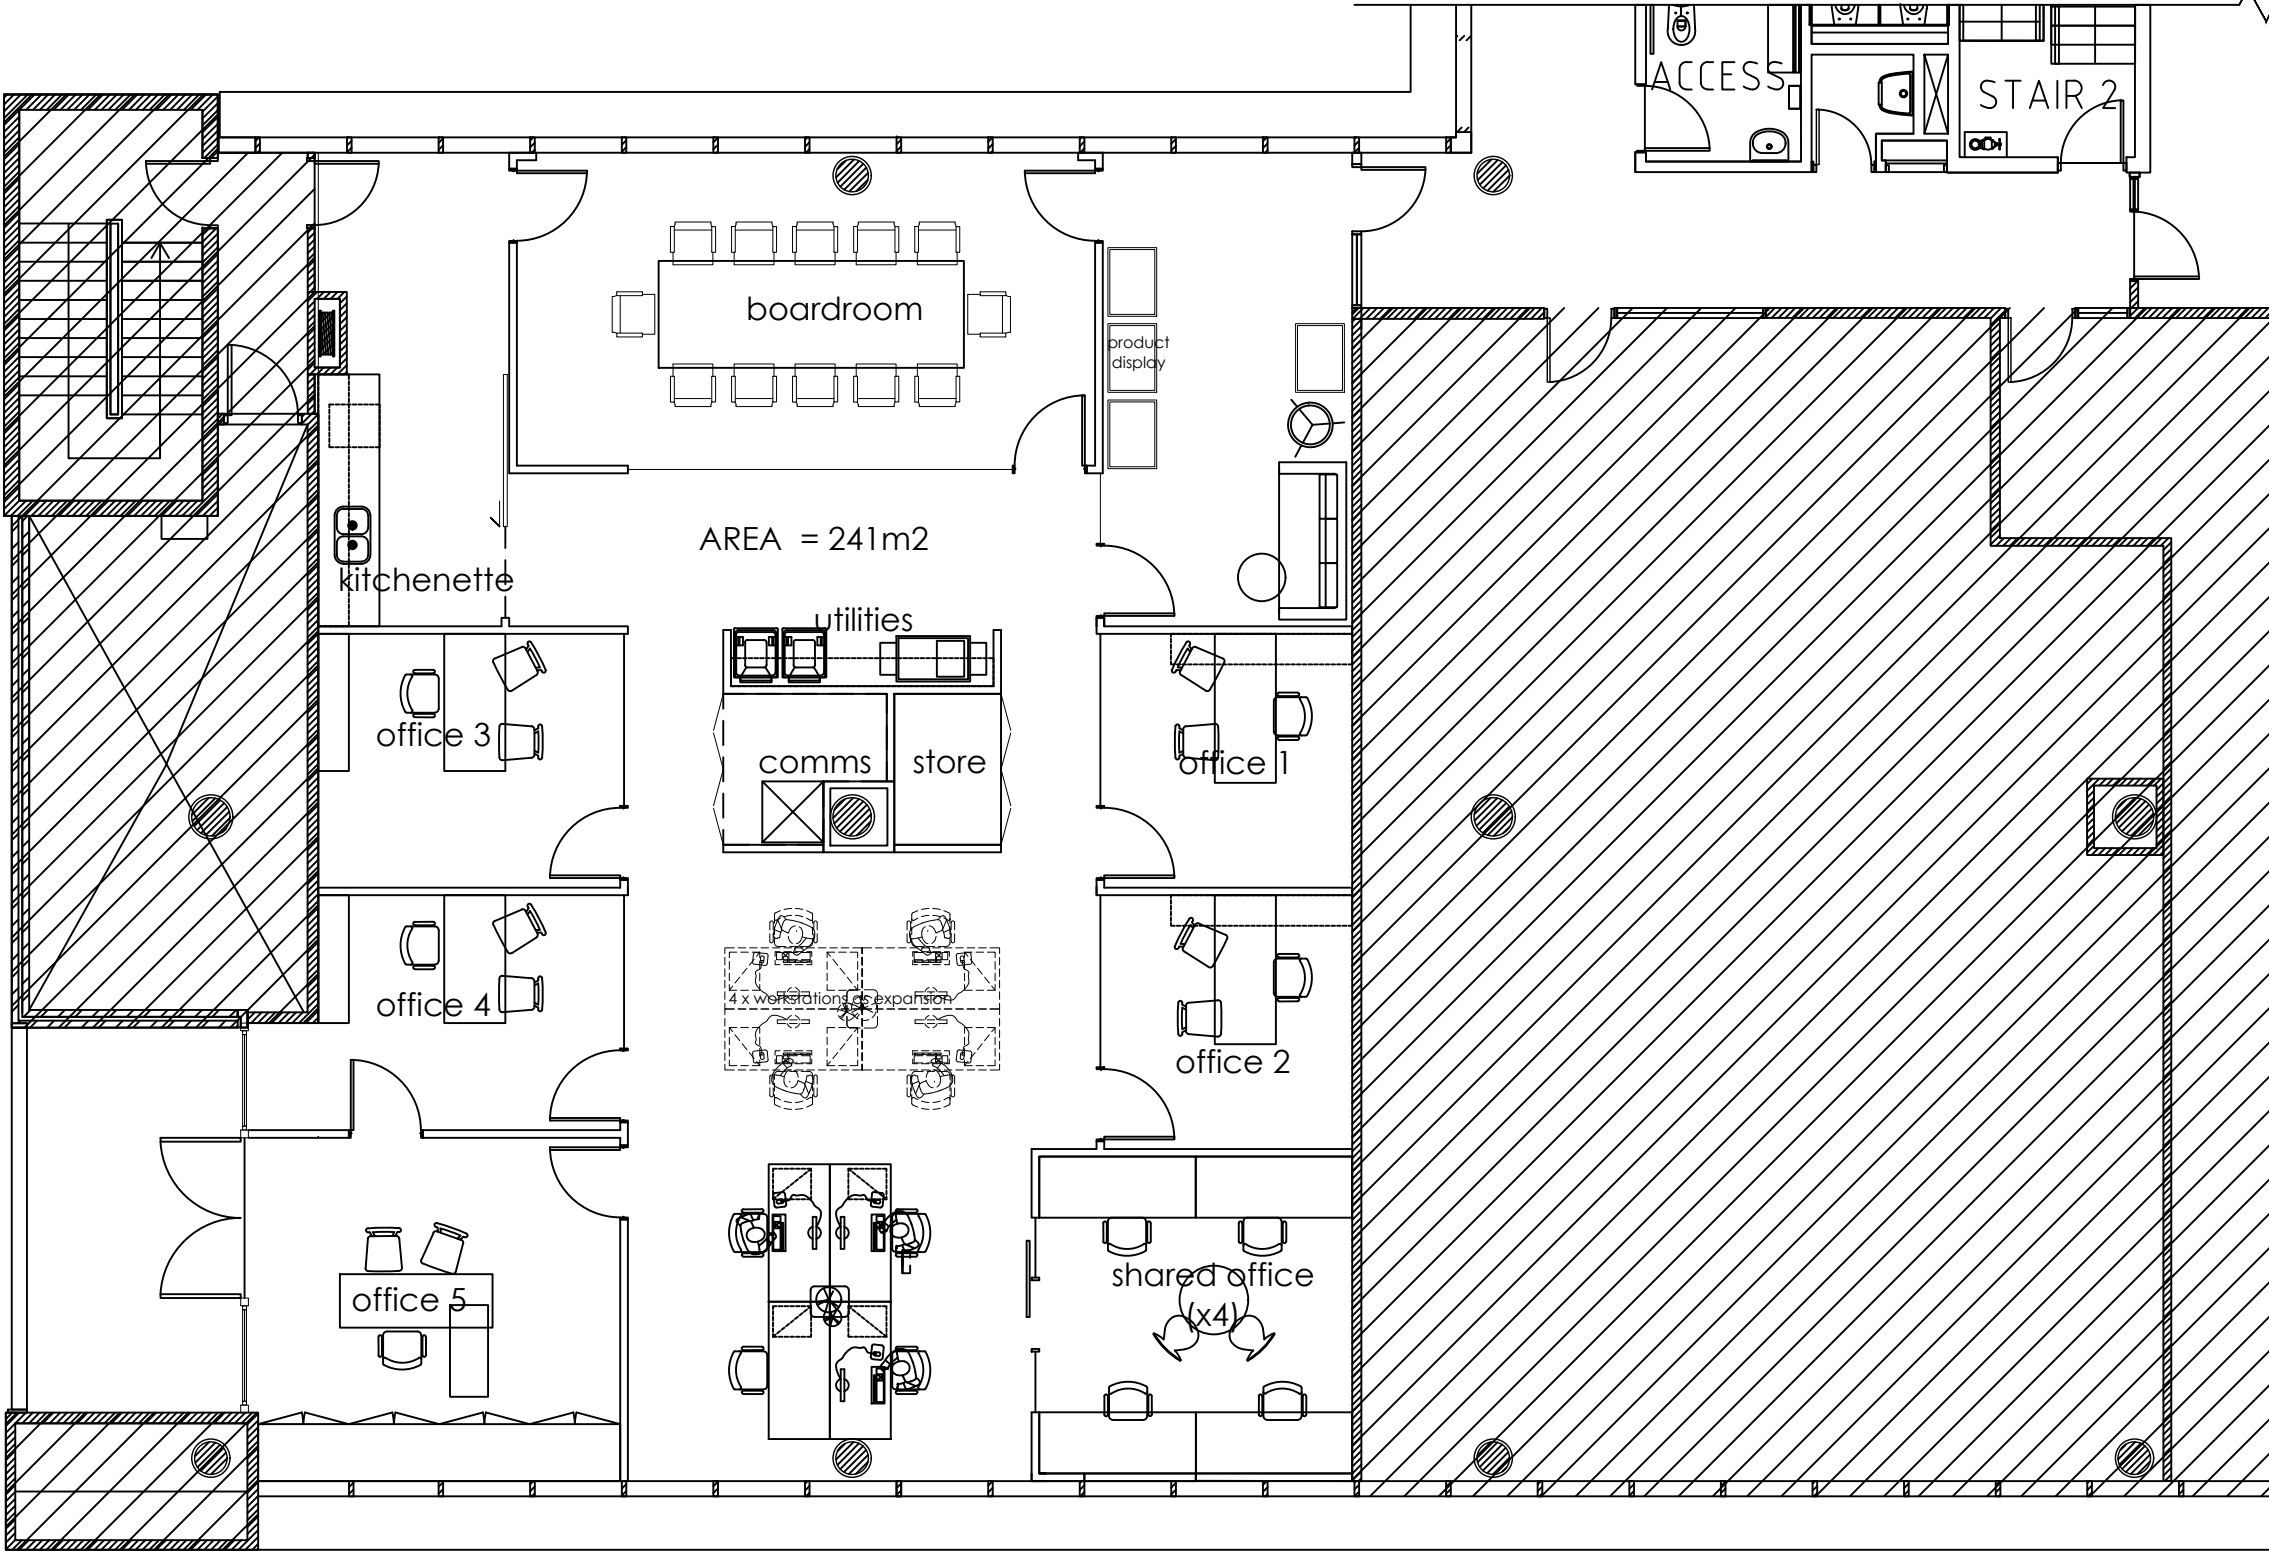

01

PROPOSED PLAN

SCALE 1:100 @ A3

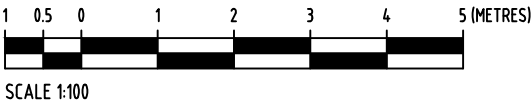

FOR INFORMATION ONLY

NOTE: USE WRITTEN DIMENSIONS ONLY. ALL DIMENSIONS ARE IN MILLIMETRES UNLESS STATED OTHERWISE. CHECK FOR LATEST REVISION ISSUE.

DISCLAIMER:
ALL DIMENSIONS ARE TO BE CHECKED BEFORE COMMENCING WORK SHOWN ON THIS DRAWING. FIGURED DIMENSIONS ARE TO BE USED WHERE GIVEN. ANY DISCREPANCIES ARE TO BE REPORTED TO PROFILE OF DESIGN PTY LTD BEFORE PROCEEDING WITH THE WORK. NO ALTERATIONS ARE TO BE IMPLEMENTED WITHOUT PRIOR WRITTEN APPROVAL FROM PROFILE OF DESIGN PTY LTD.

ALL DRAWINGS ARE THE INTELLECTUAL PROPERTY OF PROFILE OF DESIGN PTY LTD. ALL RIGHTS RESERVED. THIS DRAWING MAY NOT BE REPRODUCED OR TRANSMITTED IN ANY FORM, OR IN WHOLE, WITHOUT THE WRITTEN PERMISSION OF PROFILE OF DESIGN PTY LTD.

Issue	Rev.	Date	Description
00	A	29.06.2018	FOR INFORMATION ONLY

\\SHEETS\POD LOGO REVISED.jpg

Unit 23/197 Power Street,
Glendenning, NSW, 2761

T: 1300 793 935
P: +61 2 9675 2670
ABN 71 123 217 630

Project	SAFRAN AUSTRALIA SUITE 4.01/ 247 COWARD ST, MASCOT.	
Sheet Title	SKETCH LAYOUT - OPTION 3 for 241m2	

Checked	Drawn By AV	
Date JUNE 2018	Scale 1:100 @ A3	
Sheet No. SK.03		
Project No. 6917	Issue 00	Revision C