



WESTERN ELEVATION


COLOUR SCHEDULE		
MARK	LOCATION	SCHEME
1	CONCRETE PANELS	SILKWORT (DULUX)
2	ROLLER SHUTTER DOORS	WINDSPRAY (COLORBOND)
3	CONCRETE PANELS	RAKU (DULUX)
4	CONCRETE PANELS	LEXICON (DULUX)
5	CONCRETE PANELS	SNOW SEASON (DULUX)
6	CLADDING	WHITE (MONDOCLAD)
7	COLORCLAD GLAZING	BRASSO (DULUX)
8	CLADDING	MEDIUM BRONZE METALLIC (MONDOCLAD)
9	EXIT DOORS	SILKWORT (DULUX)
10	ALUMINUM WINDOW/ DOOR FRAMES	BLACK
11	STEEL CANOPY	WINDSPRAY (COLORBOND)
12	COMPRESSED BOARD	LEXICON (DULUX)

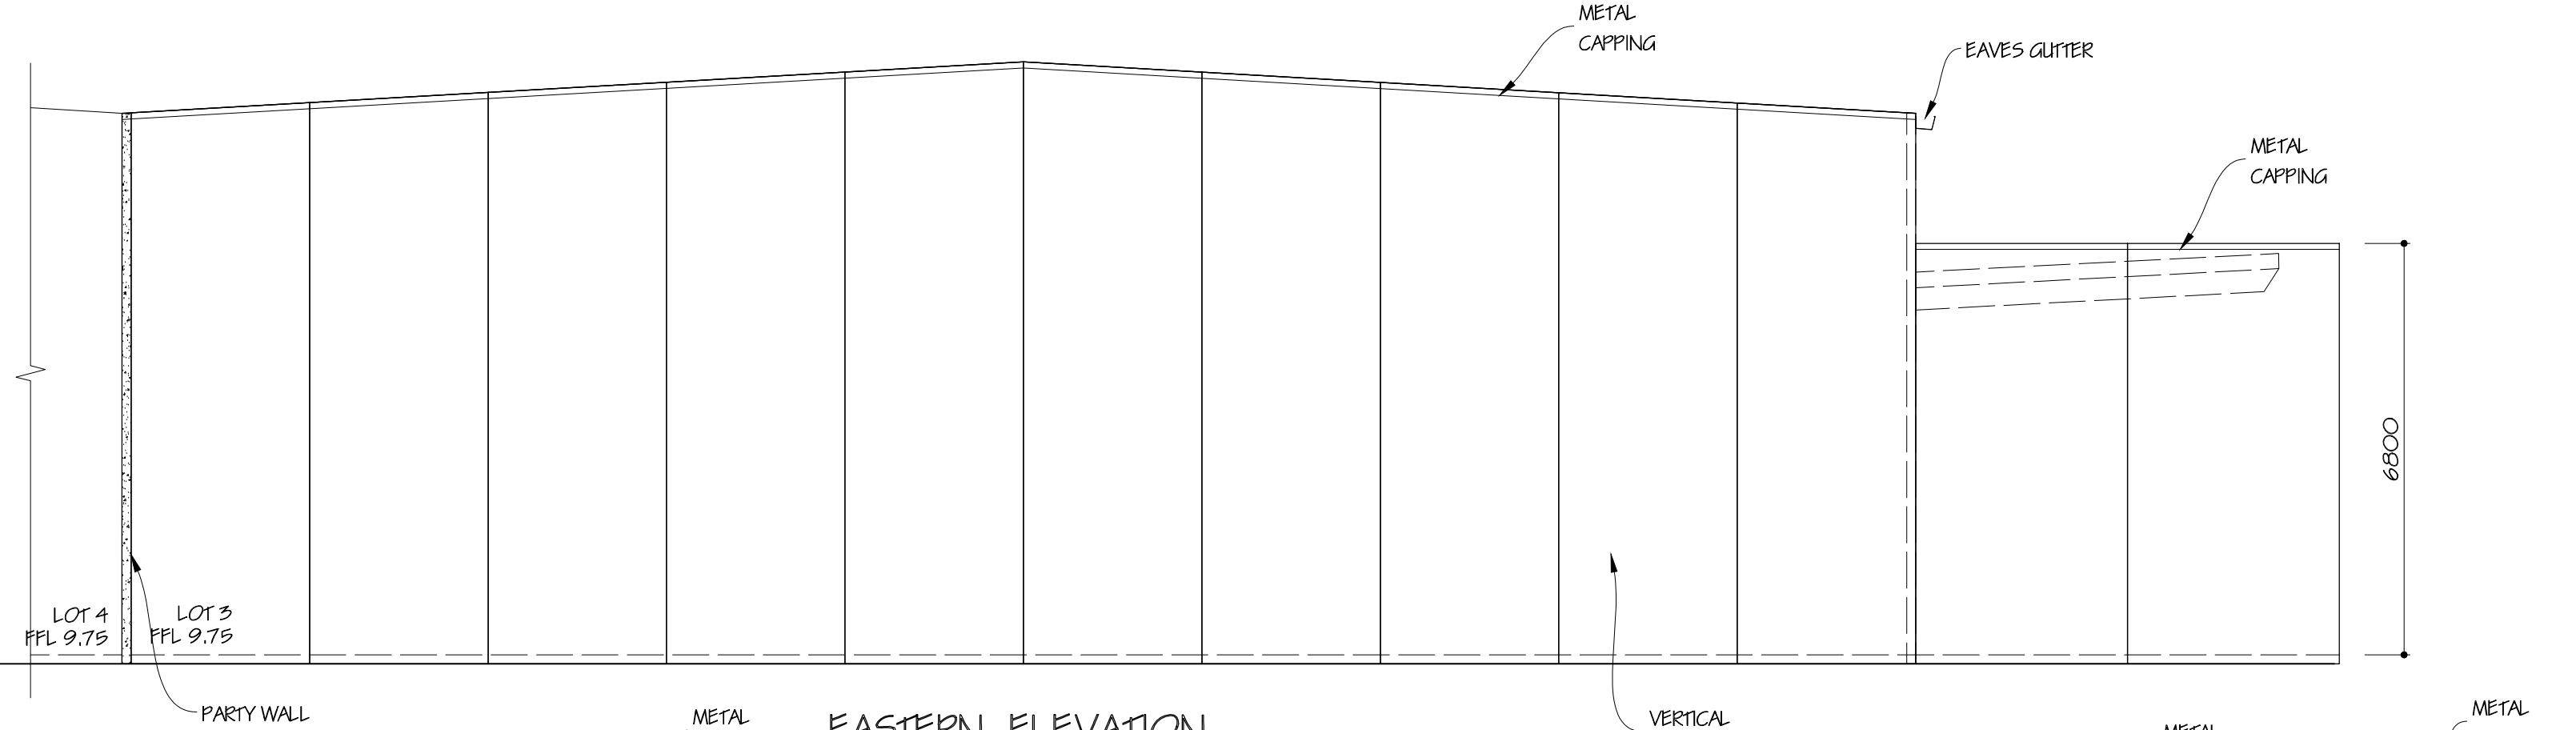

EASTERN ELEVATION

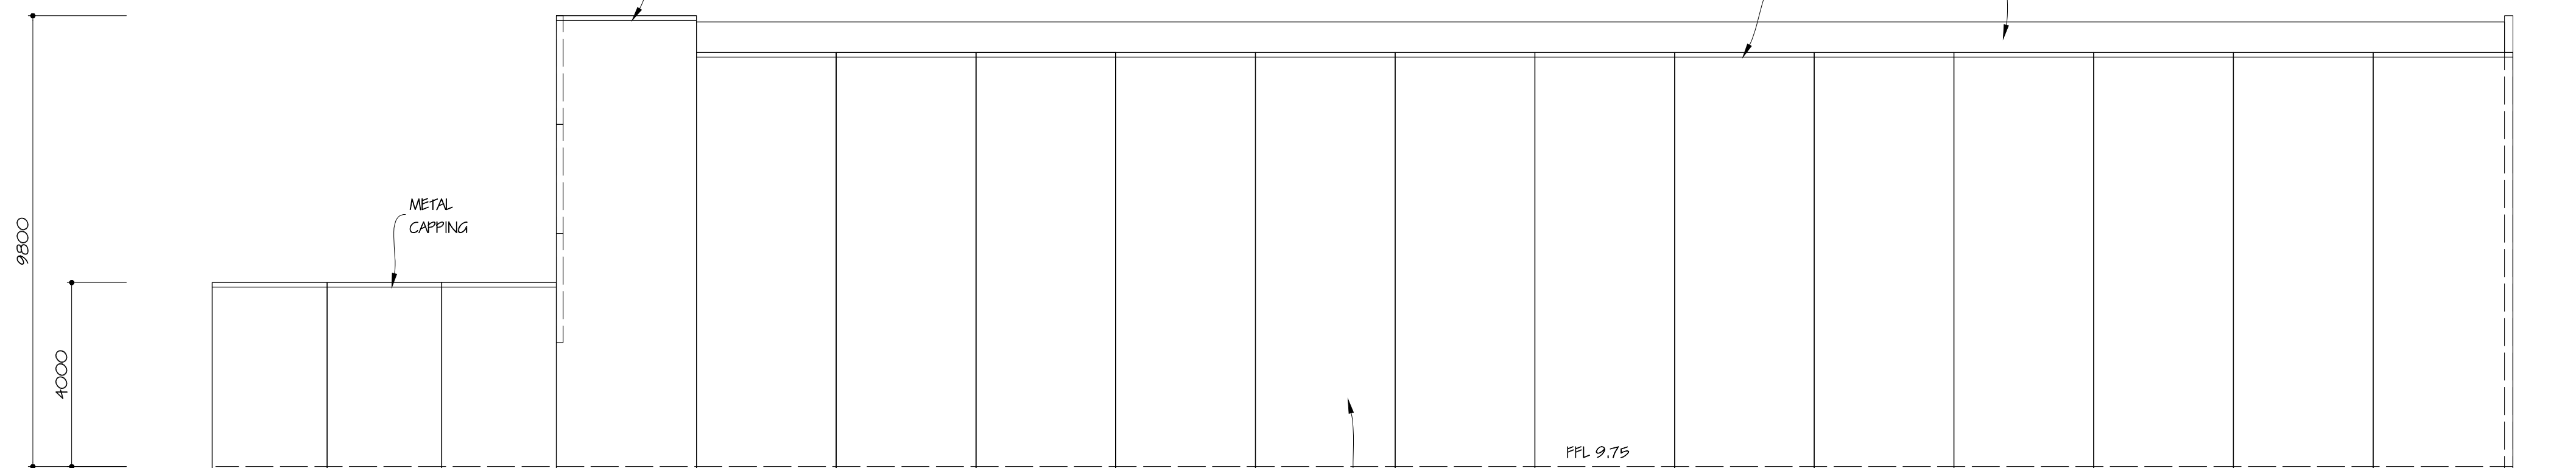

SOUTHERN ELEVATION

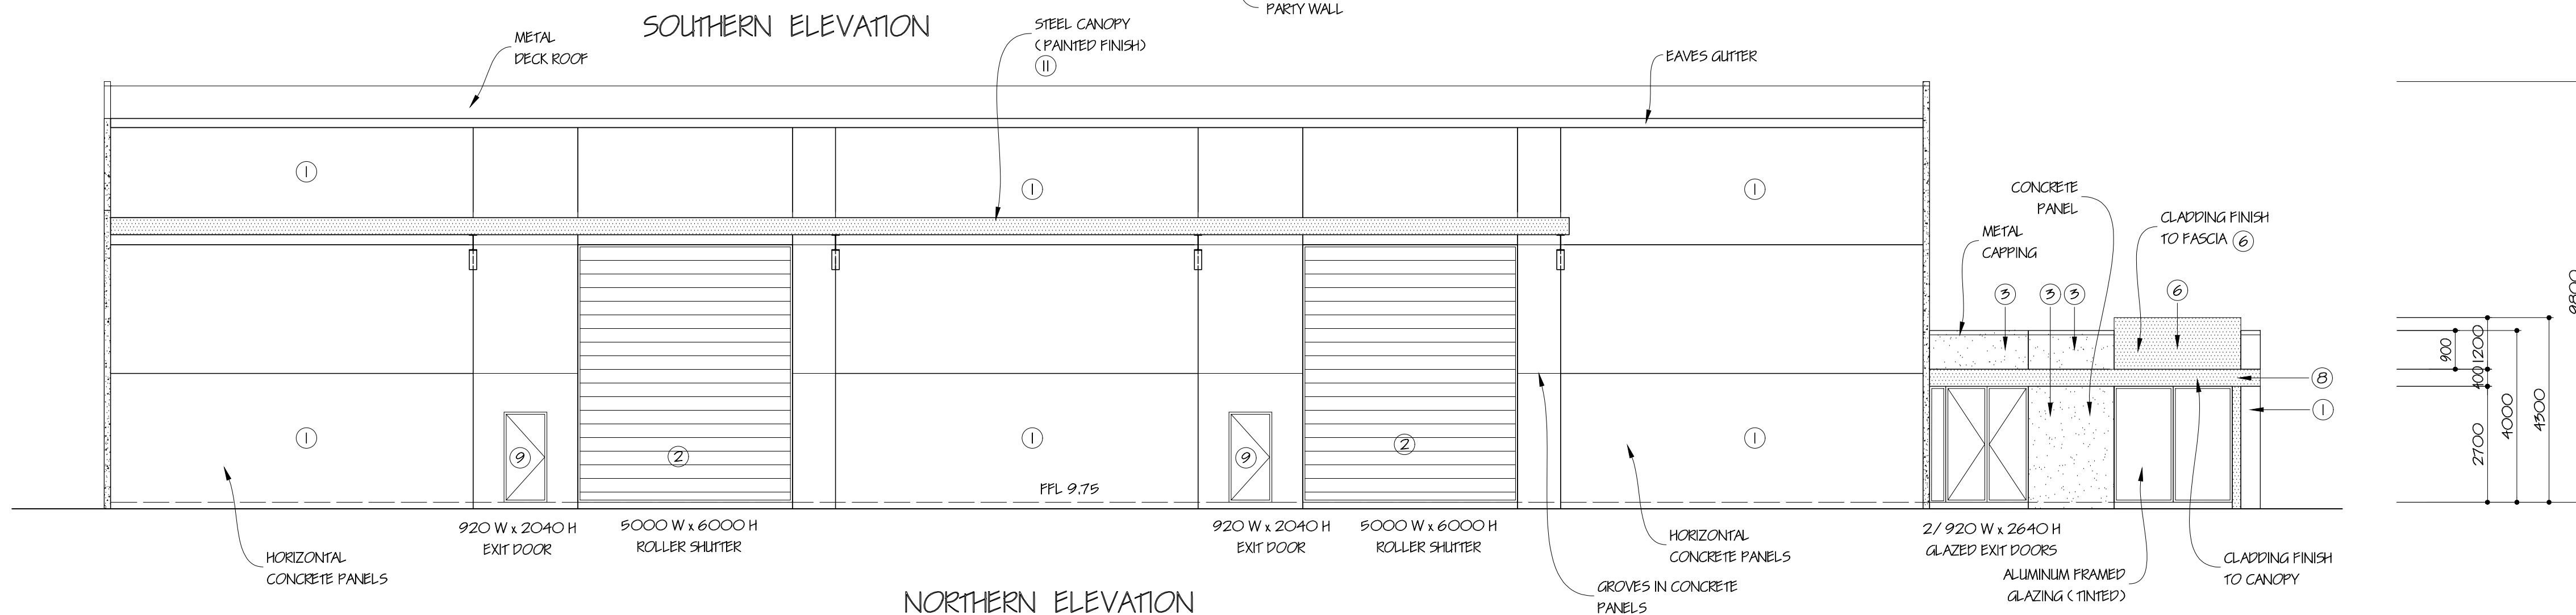

NORTHERN ELEVATION

**PRELIMINARY ISSUE  
NOT FOR CONSTRUCTION**

NO.	DESCRIPTION	DATE

REVISION

All levels and dimensions to be checked and verified by relevant Builder prior to commencement of construction. This Document is Copyright and is supplied on the express condition that it is not to be used for any other purpose or copied or communicated to any other person without the prior permission of Stephen D'Andrea Pty. Ltd.

**STEPHEN D'ANDREA** PTY. LTD.  
 A.C.N. 005 676 568  
 SUITE 9 / 84 - 90 LAKEWOOD BOULEVARD  
 BRAESIDE 3195  
 TELEPHONE 9587 5000  
 FAX 9588 2020  
 MOBILE (0418) 314 021  
 EMAIL design@stephendandrea.com.au  
 WEB SITE www.stephendandrea.com.au

PROJECT  
**PROPOSED WAREHOUSE AND OFFICE  
 AT LOT 3 RIDGE WAY,  
 DANDENONG SOUTH.**

CLIENT

DATE	NOV '19	SCALE	1:100
DRAWN	1N	SHEET	4 OF
DRG No	6087/19	AI	ISSUE