


QUANTITIES

WORKSTATIONS:	45
OFFICES:	02
GPP MEETING:	01
BOARDROOM:	01
STORE/COMMS/UTILITY:	02
STAFF KITCHEN:	01
COLLABORATION:	01
HOT DESKS:	04
QUIET ROOMS:	02

TENANCY AREA: approx. 476SQM
STAFF RATIO: 1:10.1 per SQM

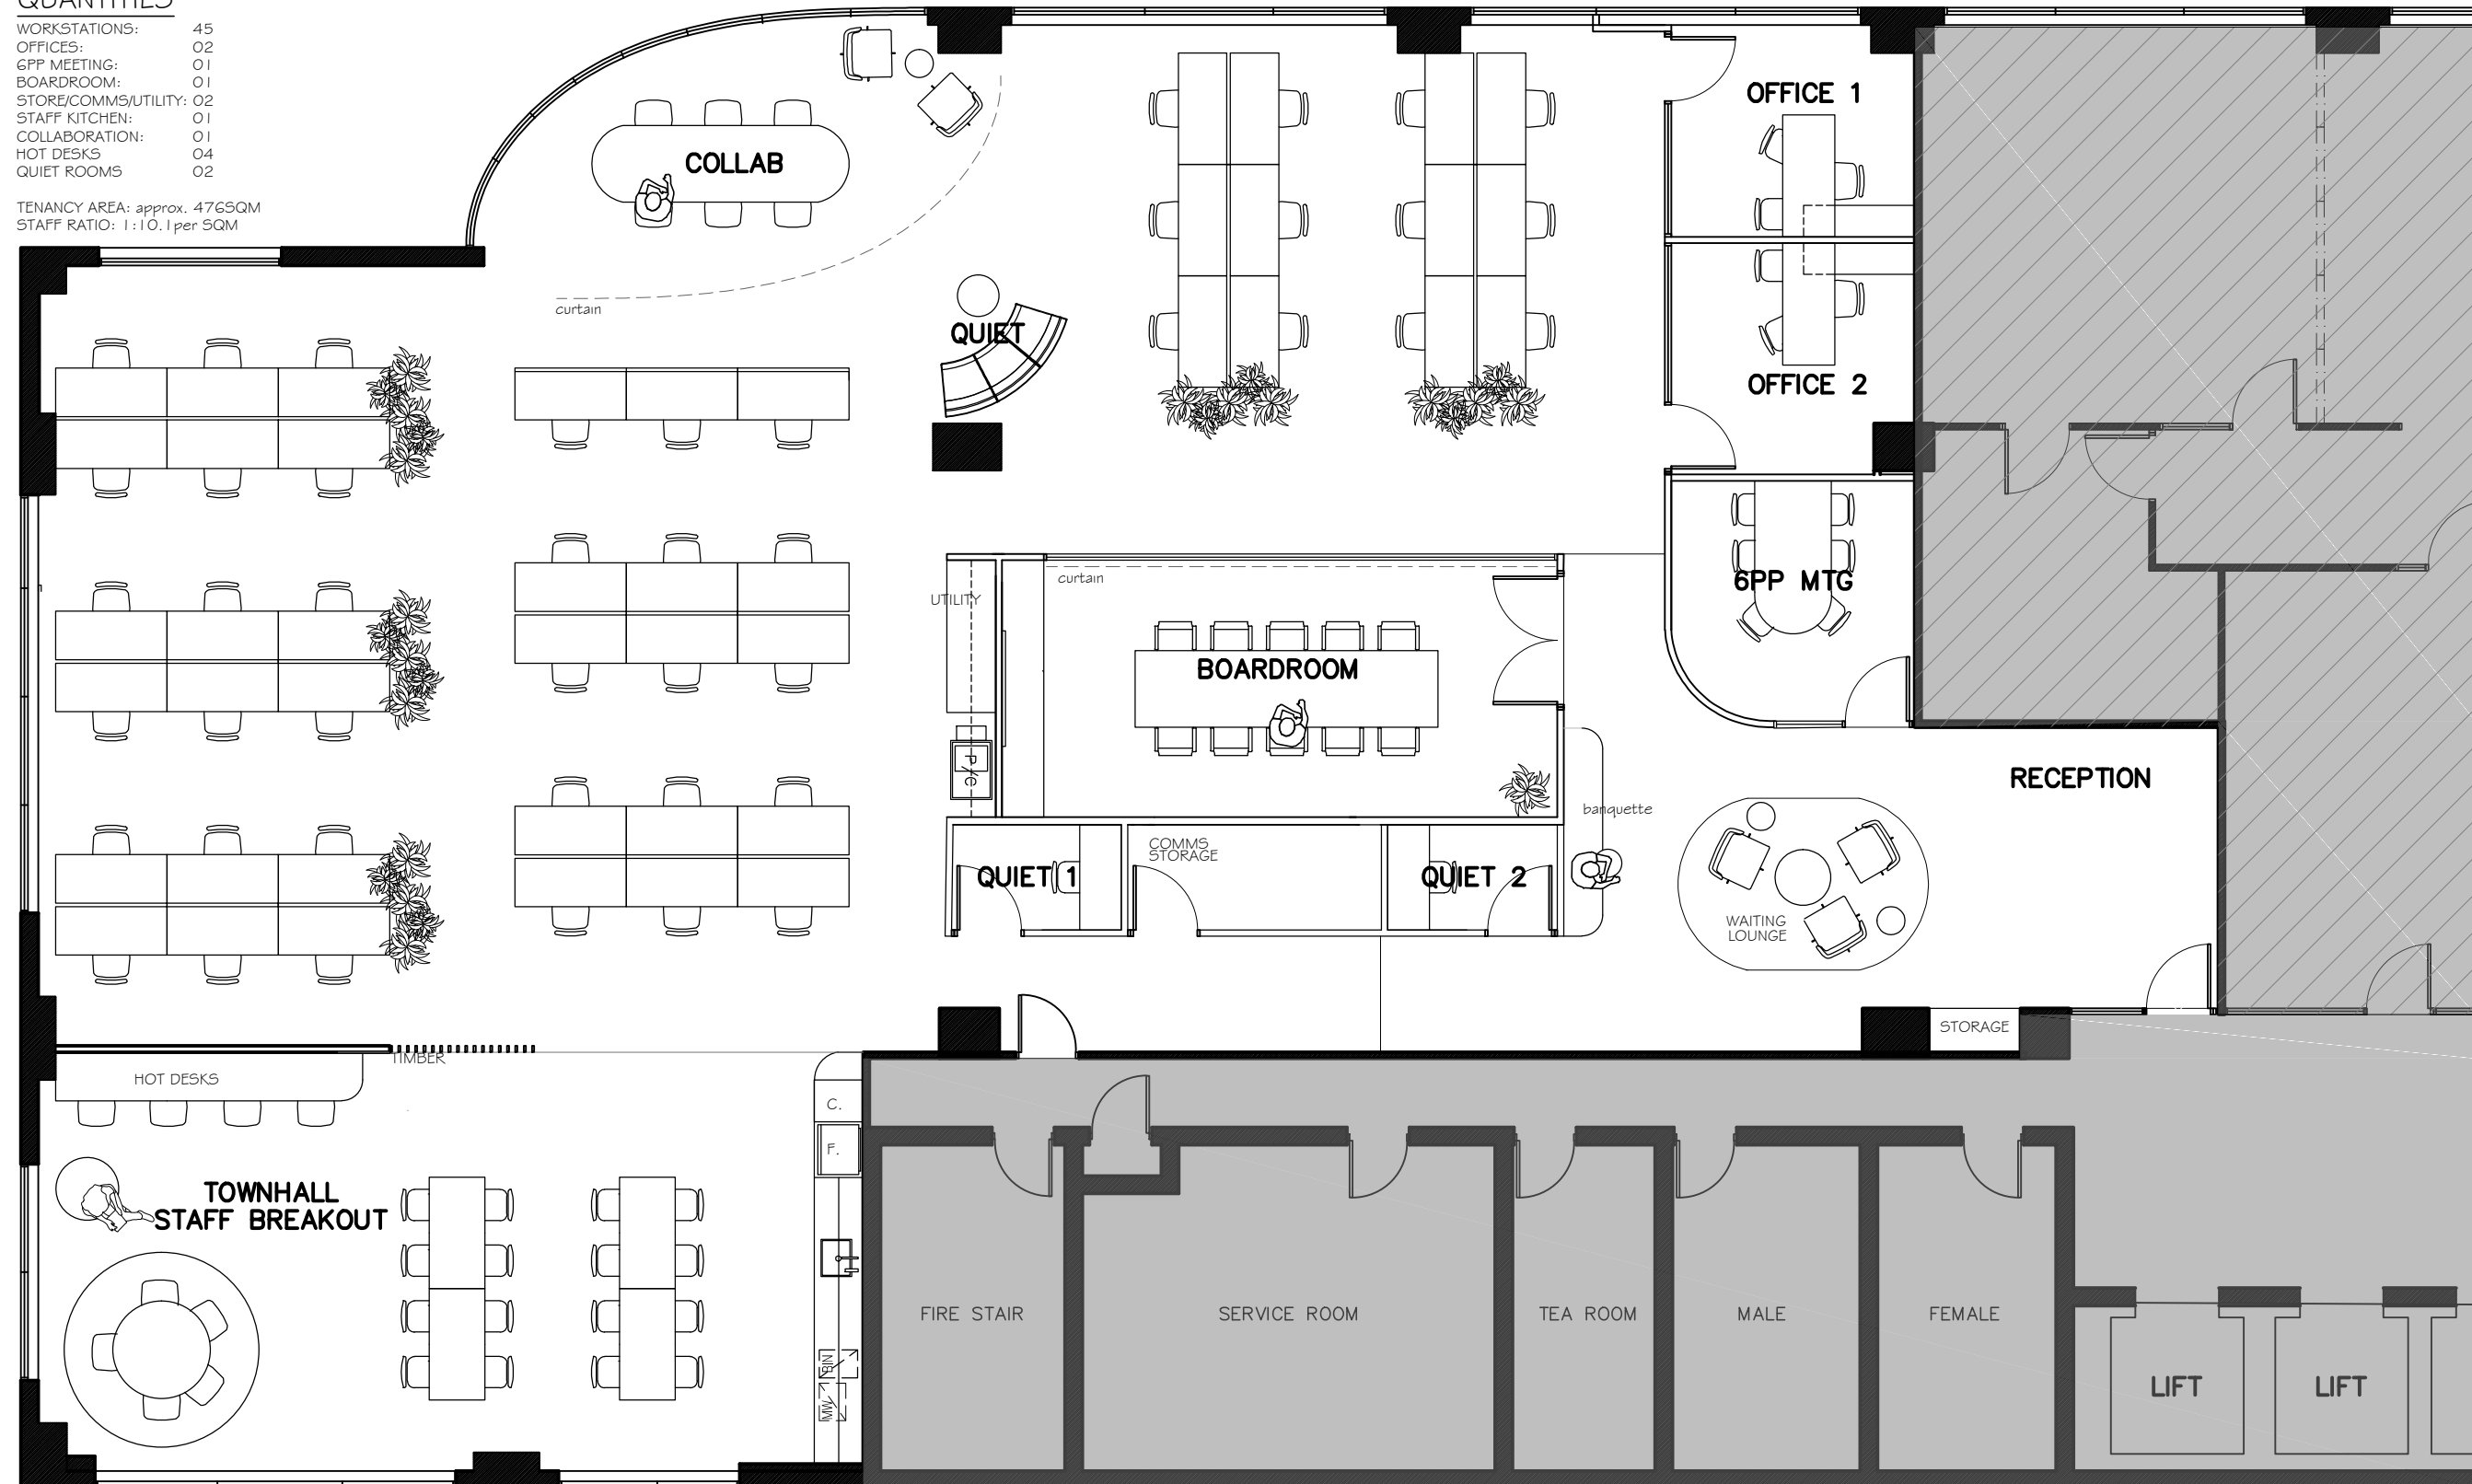

PROPOSED FLOOR PLAN L9 580 ST KILDA ROAD MELBOURNE

revision a