

**GRANGE RD
COMMERCIAL**

131 Grange Road
Beverley



GRANGE RD
COMMERCIAL

131 Grange Road
Beverley



GRANGE ROAD



GRANGE RD
COMMERCIAL

131 Grange Road
Beverley




1 LOWER FLOOR PLAN
A-200 1 : 100



GRANGE RD
COMMERCIAL

131 Grange Road
Beverley

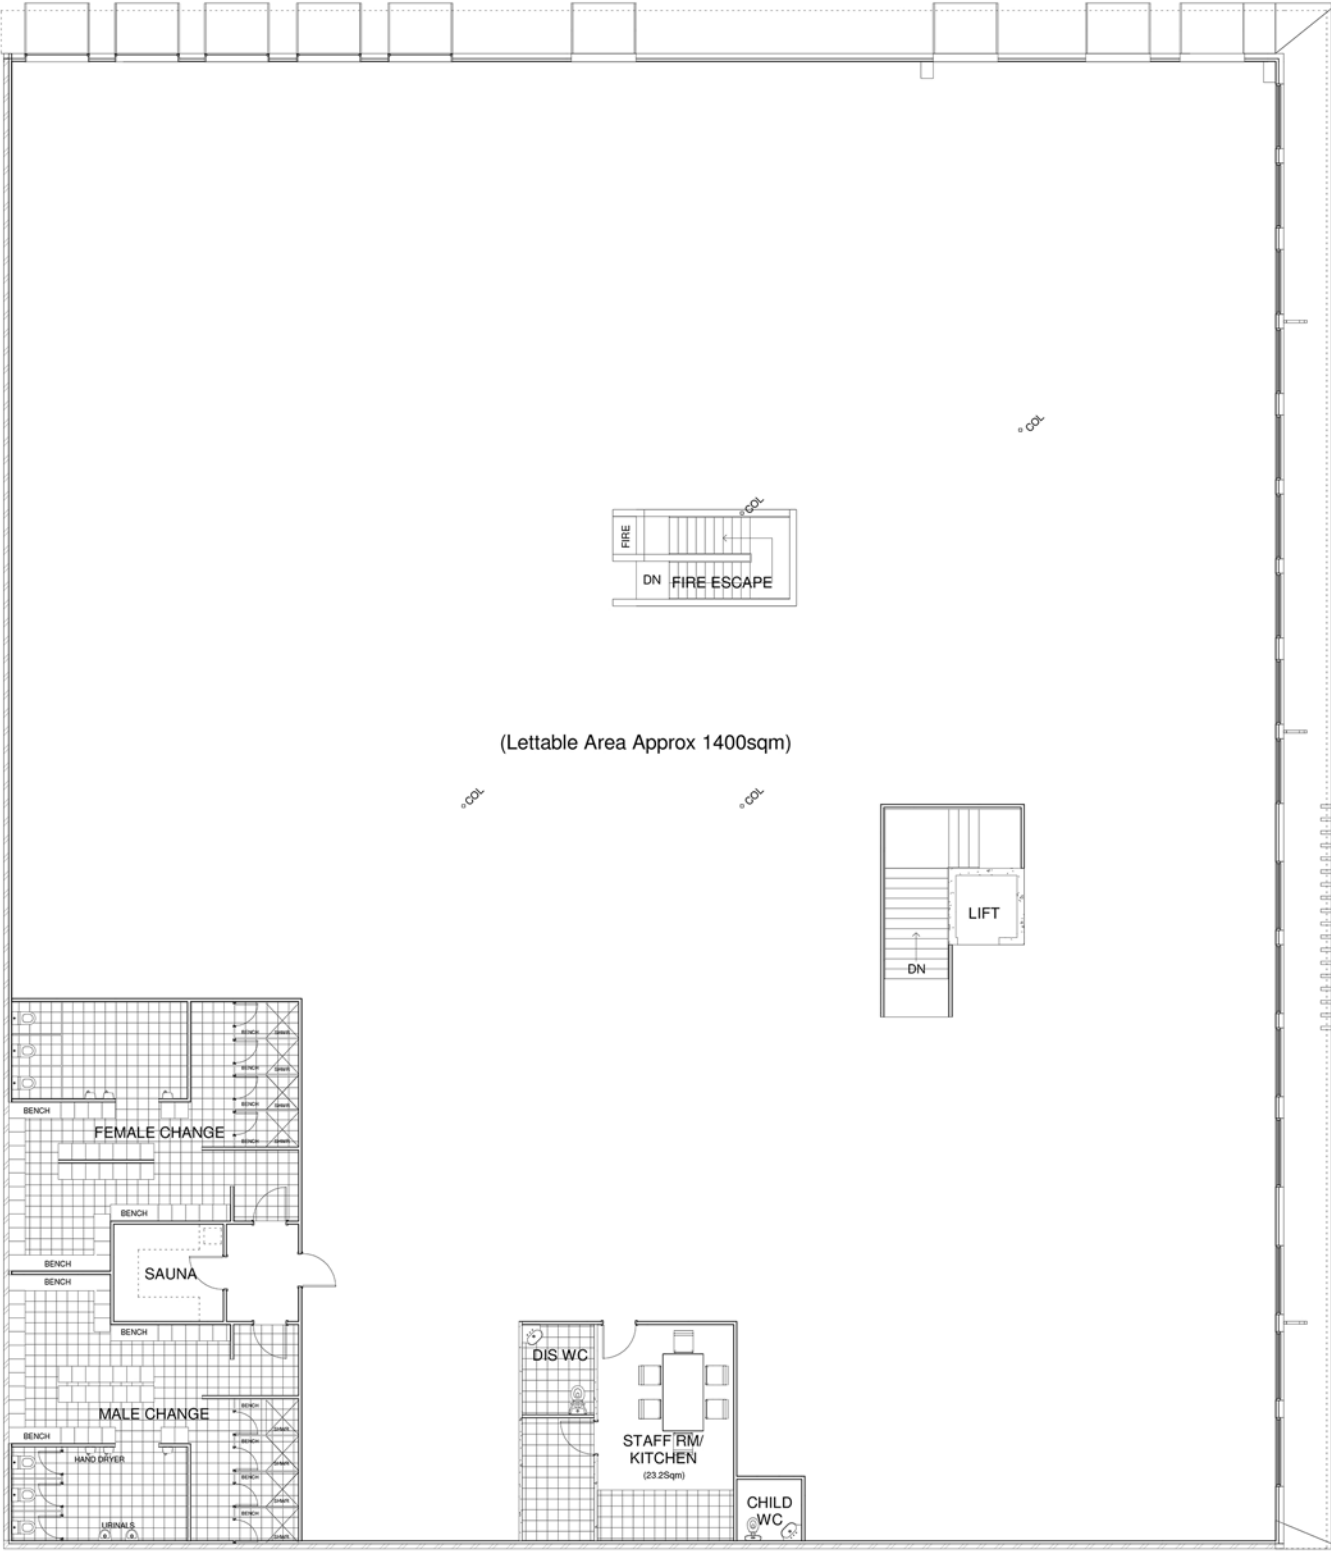

1 UPPER FLOOR PLAN
A-200 1 : 100

