


G A M M A C L O S E

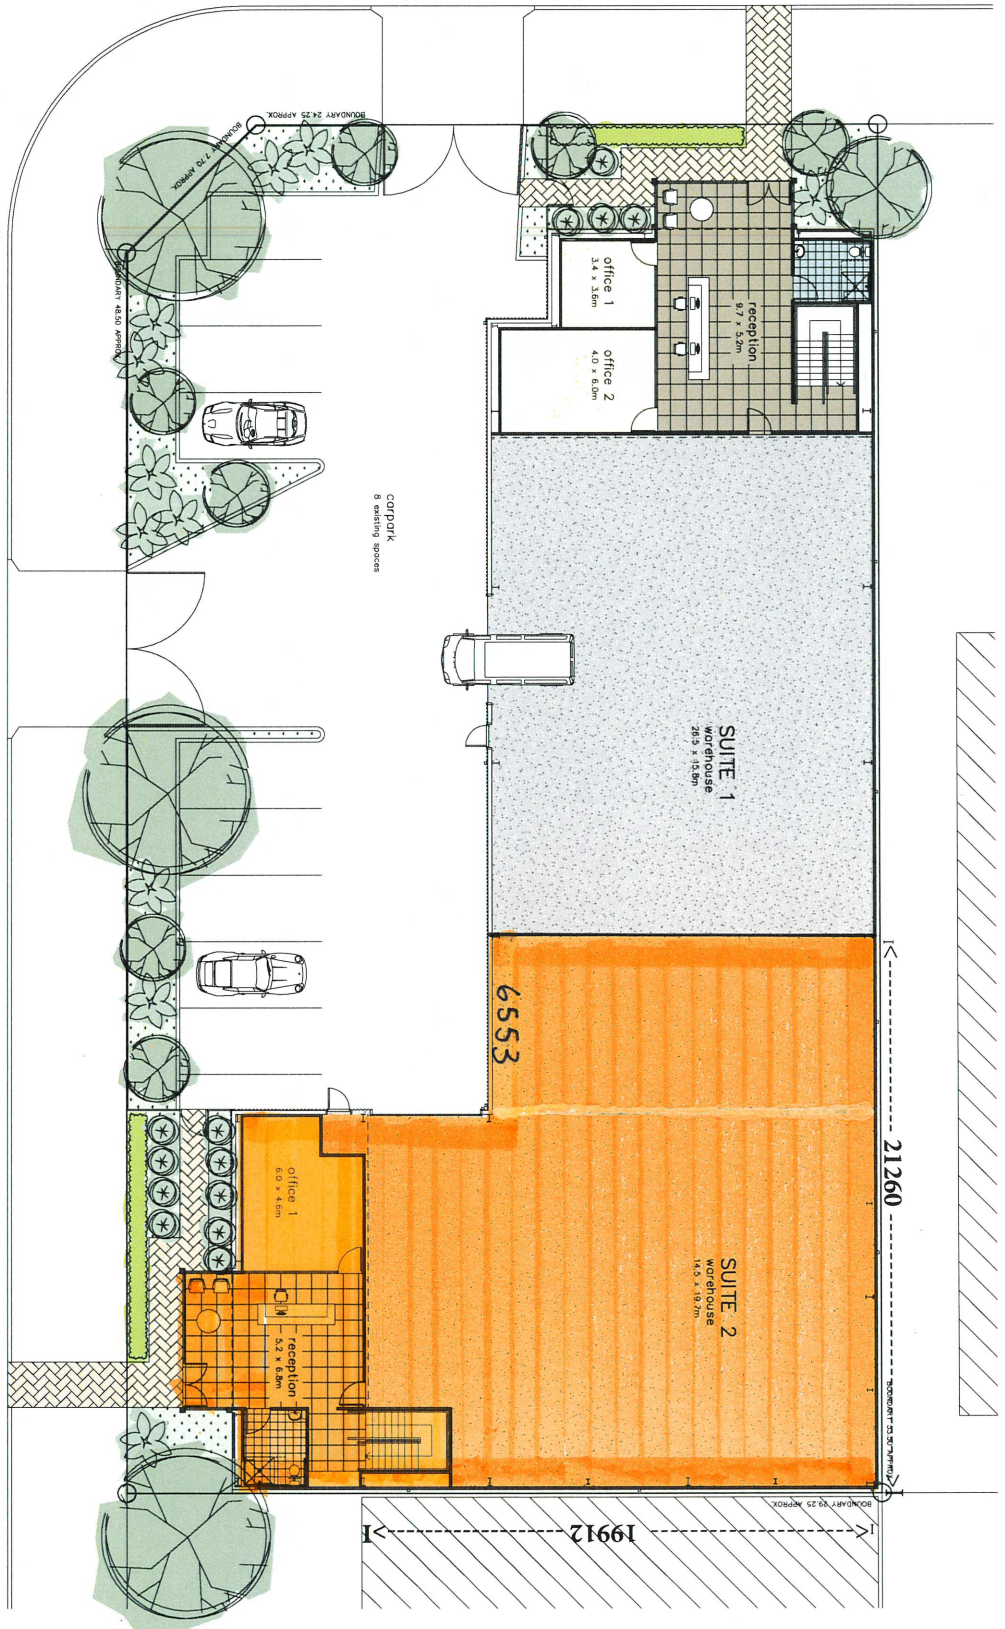


K I N T A D R I V E

PRELIMINARY CONCEPT
GROUND FLOOR PLAN
BERESFIELD INDUSTRIAL REFURBISHMENT
10825K1


DATE: 24 JULY 2016

COPYRIGHT SHADDOCK ARCHITECTS - ABN 3523 154 3662 - 33 SCOTT ST NEWCASTLE EAST 2300 - 02 4926 4800
MAIL@SHADDOCKARCHITECTS.COM - NOMINATED ARCHITECT PETER SHADDOCK NSW REG. NO.5358

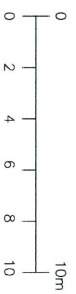

SHADDOCK
ARCHITECTS


G A M M A C L O S E

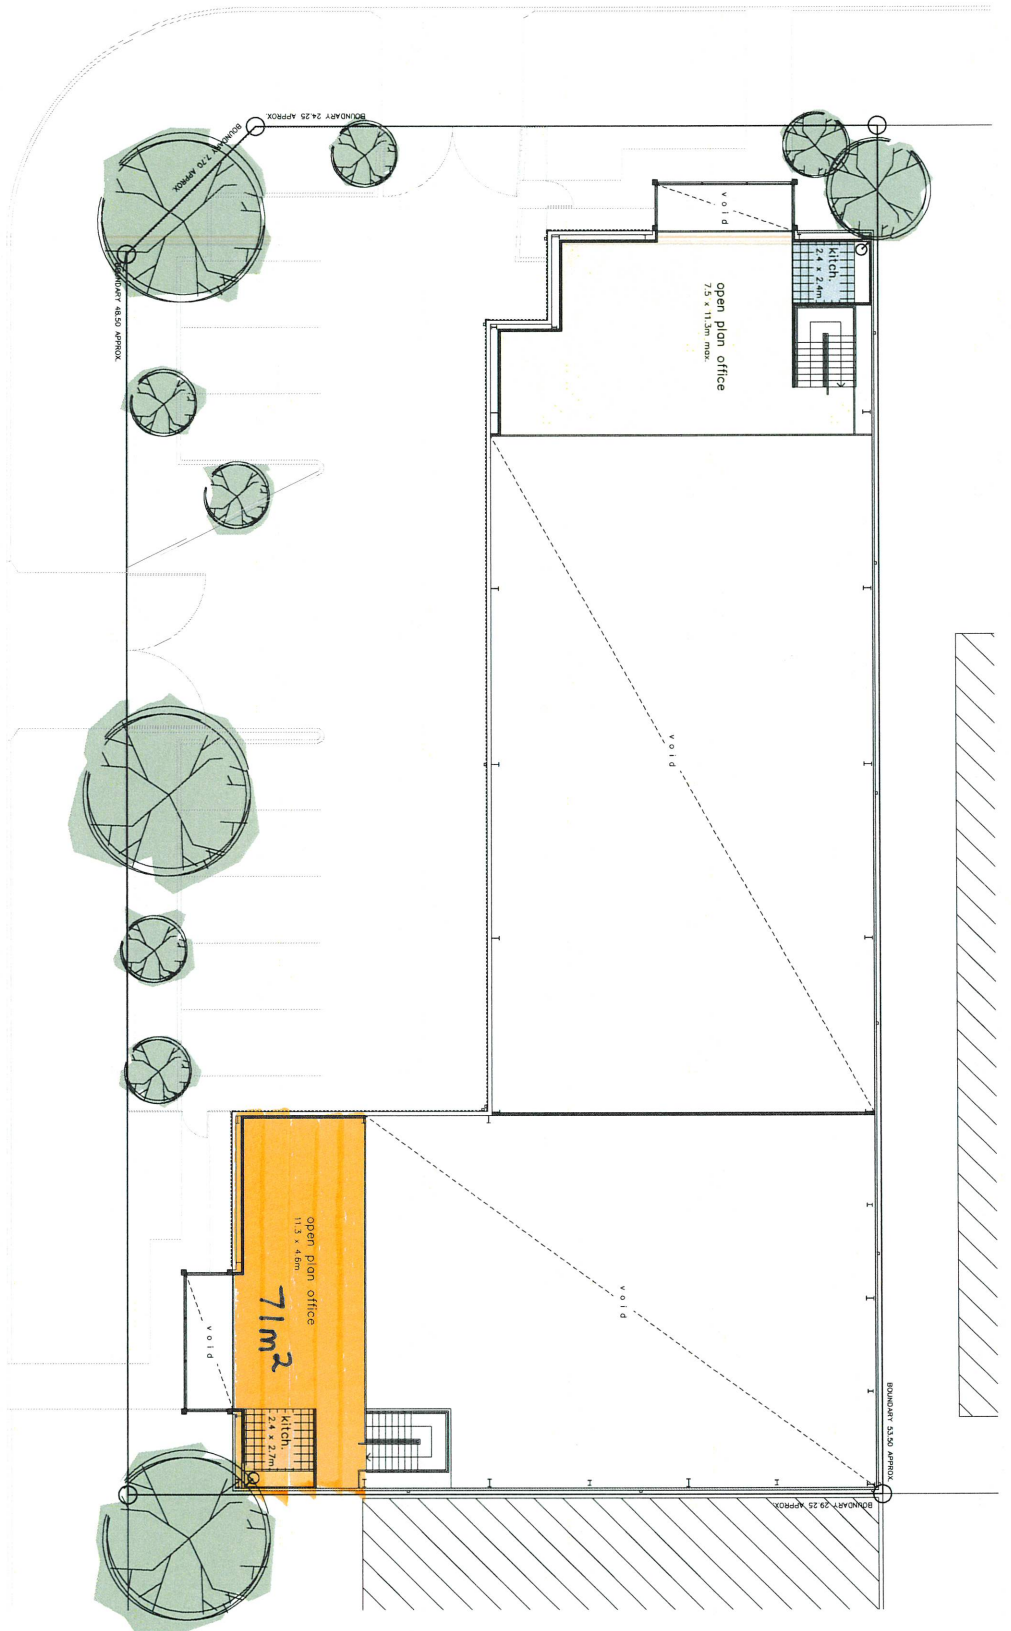

K I N T A D R I V E

PRELIMINARY CONCEPT
GROUND FLOOR PLAN
BERESFIELD INDUSTRIAL REFURBISHMENT
1082SKI

DATE: 24 JULY 2016
COPYRIGHT SHADDOCK ARCHITECTS - ABN 3523 154 3682 - 33 SCOTT ST NEWCASTLE EAST 2300 - 02 4926 4800
MAIL@SHADDOCKARCHITECTS.COM - NOMINATED ARCHITECT PETER SHADDOCK NSW REG. NO.5388

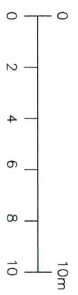

SHADDOCK
ARCHITECTS