

LEVEL 5 SUMMARY		
ENVIRONMENT	SEATS	QTY
RECEPTION	1	1
BOARDROOM	10	1
MEETING	6	2
PHONE BOOTHS	1	4
BREAKOUT	10	1
UTILITIES	-	1
OFFICES	-	1
WORKSTATIONS	1	24
TOTAL STAFF		24
SQM PER PERSON	15.4	SQM
TOTAL FLOOR AREA :	370	SQM


LEGEND

EXISTING WALLS

EXISTING GLASS

NEW WALLS

NEW GLASS

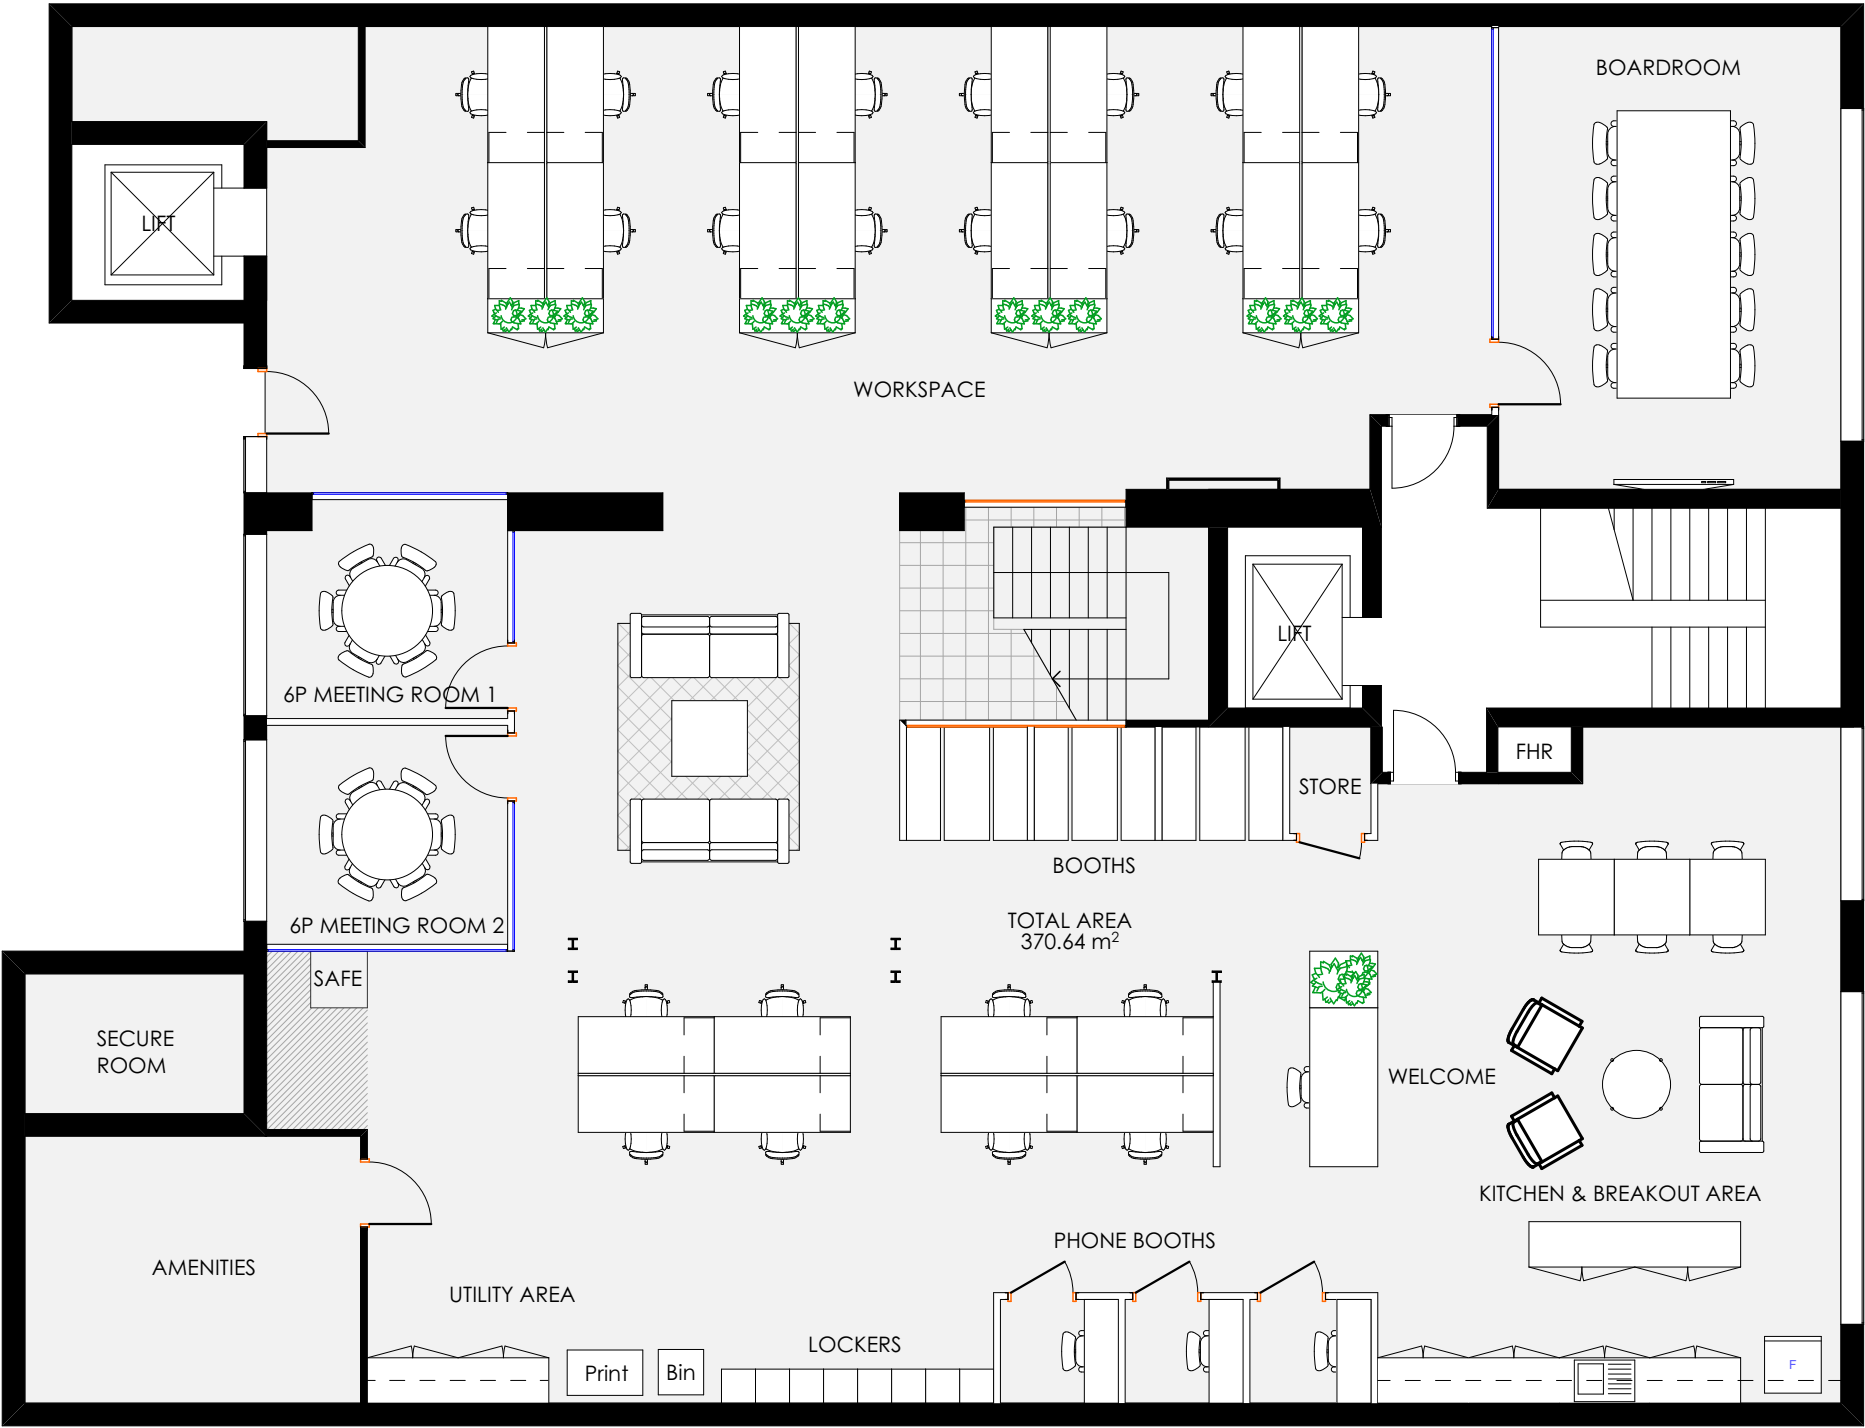

1

LEVEL 5 FLOOR PLAN
1:100


This drawing is copyright to Nickaz Construction Pty Ltd and intended for marketing purposes only. Plans are not to be used for construction. While it is the intent that all marketing designs have been designed in accordance with BCA they are not to be used for gaining approvals without further review. All dimensions to be checked on site. Designs subject to change. This design cannot be used without permission.



LEVEL 6 SUMMARY		
ENVIRONMENT	SEATS	QTY
10P MEETING	1	10
HOT DESK	10	1
CASUAL MEETING	7	1
OPEN MEETING	12	1
OFFICES	-	-
WORKSTATIONS	1	28
TOTAL STAFF		28
SQM PER PERSON	10.7 SQM	
TOTAL FLOOR AREA :	300 SQM	

LEGEND

- EXISTING WALLS
- EXISTING GLASS
- NEW WALLS
- NEW GLASS

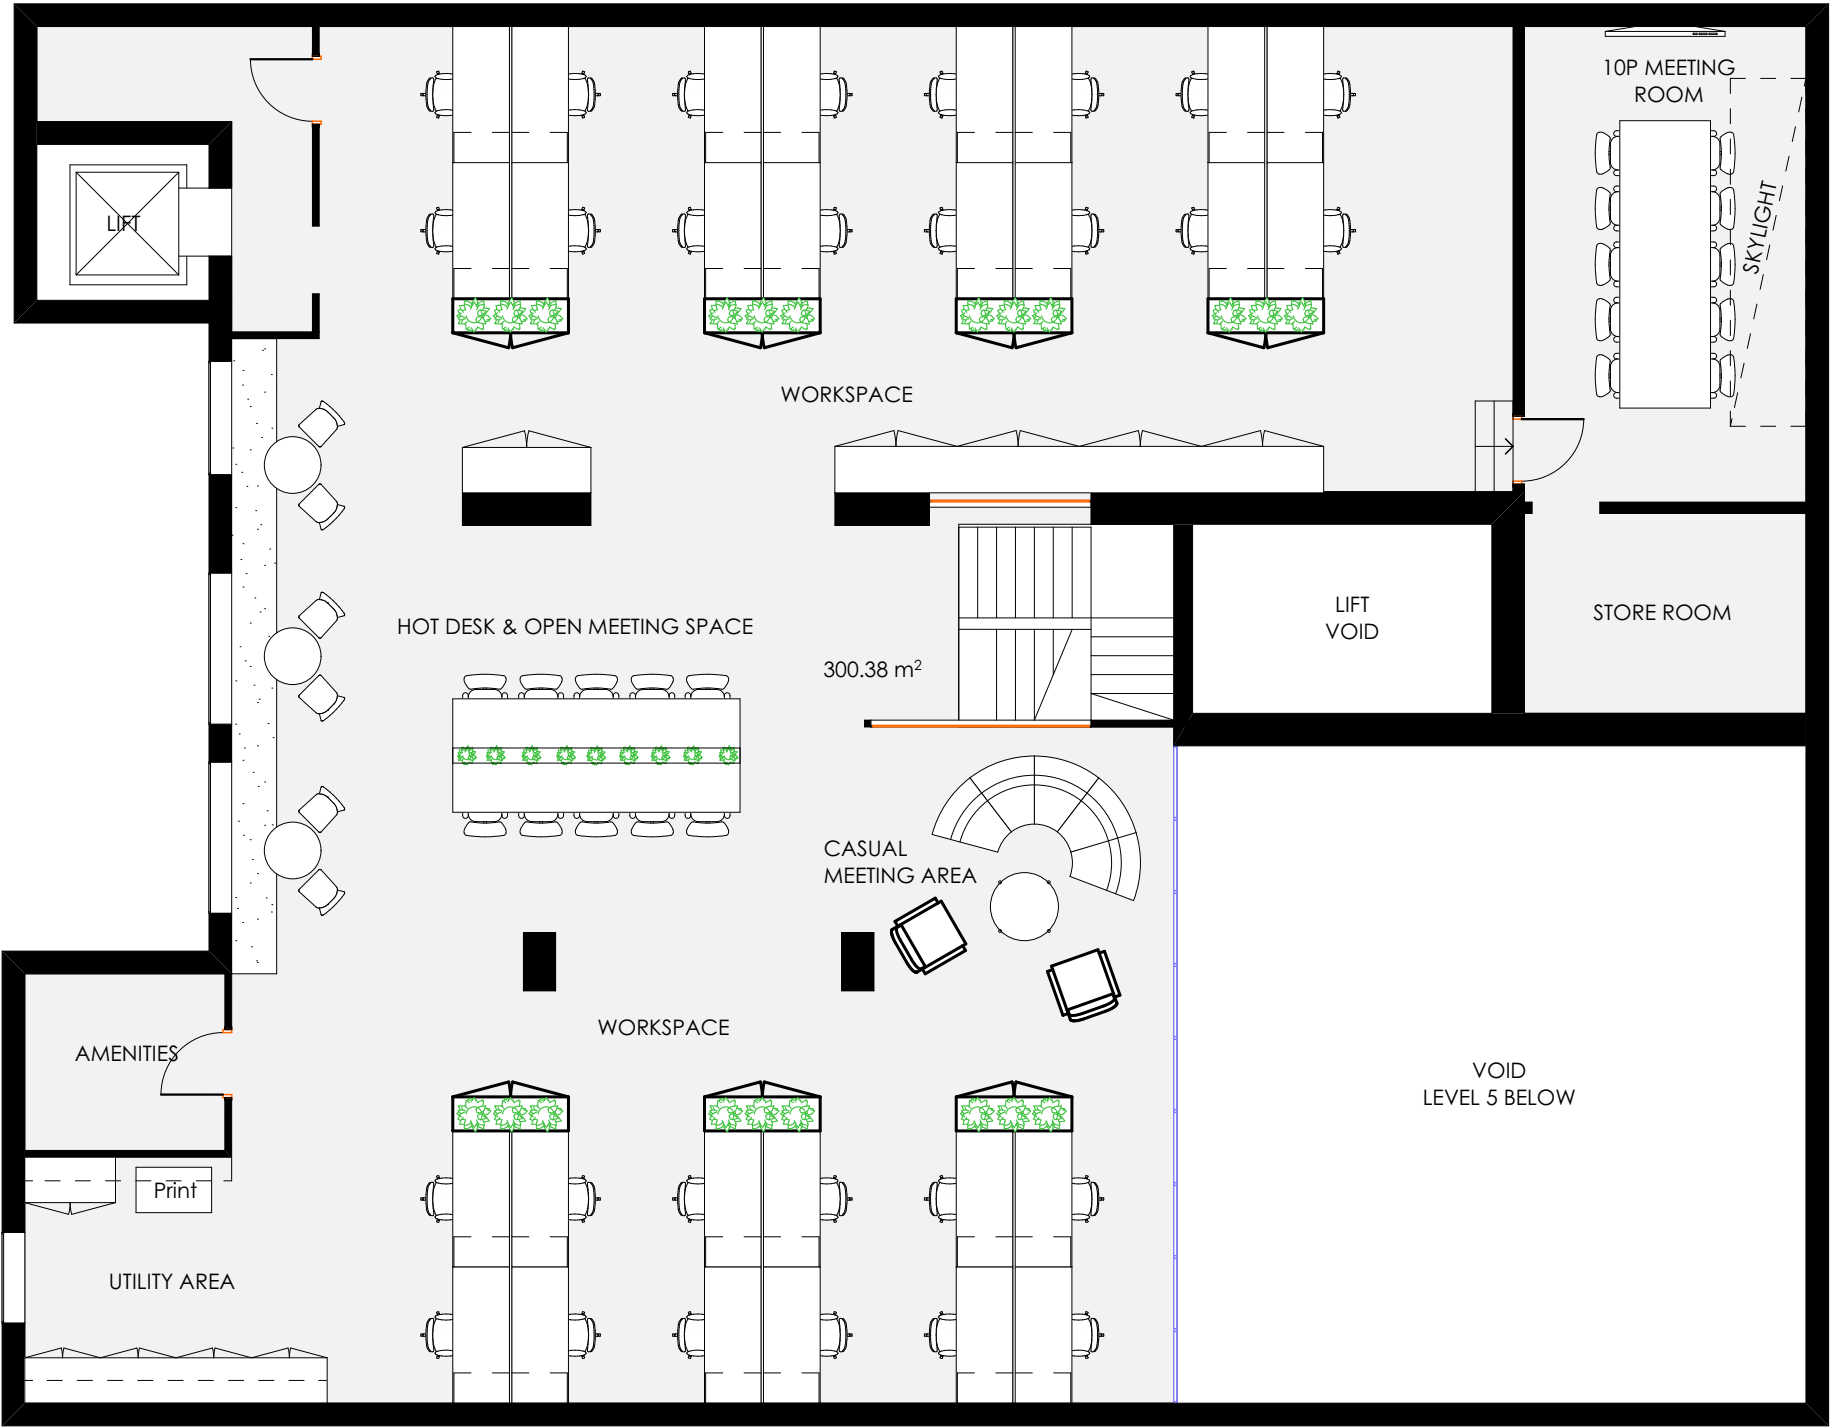

1 LEVEL 6 FLOOR PLAN
1:100


This drawing is copyright to Nickaz Construction Pty Ltd and intended for marketing purposes only. Plans are not to be used for construction. While it is the intent that all marketing designs have been designed in accordance with BCA they are not to be used for gaining approvals without further review. All dimensions to be checked on site. Designs subject to change. This design cannot be used without permission.



CONCEPT



OPEN KITCHEN AREA / CAFE STYLE DESIGN

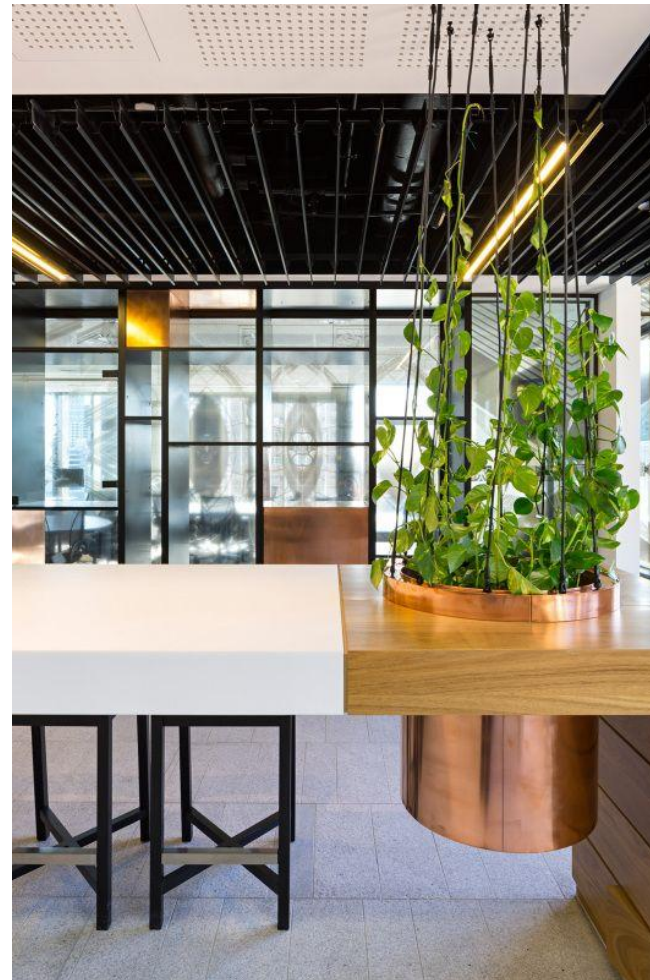

WELCOME COUNTER CONCEPT WITH SUSPENDED POT



BENCH SEAT AND TABLE AND CHAIRS CREATES ANOTHER SPACE FOR SMALL MEETINGS OR BREAK AWAY FROM DESK TO WORK AREA



MEETING ROOM LOOK AND FEEL WITH EXPOSED BRICKS AND BRIGHTLY COLOURED GRAPHICS, LARGE PENDANT LIGHTING OVER TABLE MAKE A DESIGN FEATURE



BOOTHS FOR CASUAL MEETINGS OR BREAKOUT AREA FOR STAFF

