


STRATA PLAN No. 2796

GROUND FLOOR

Scale: 20 feet to an inch

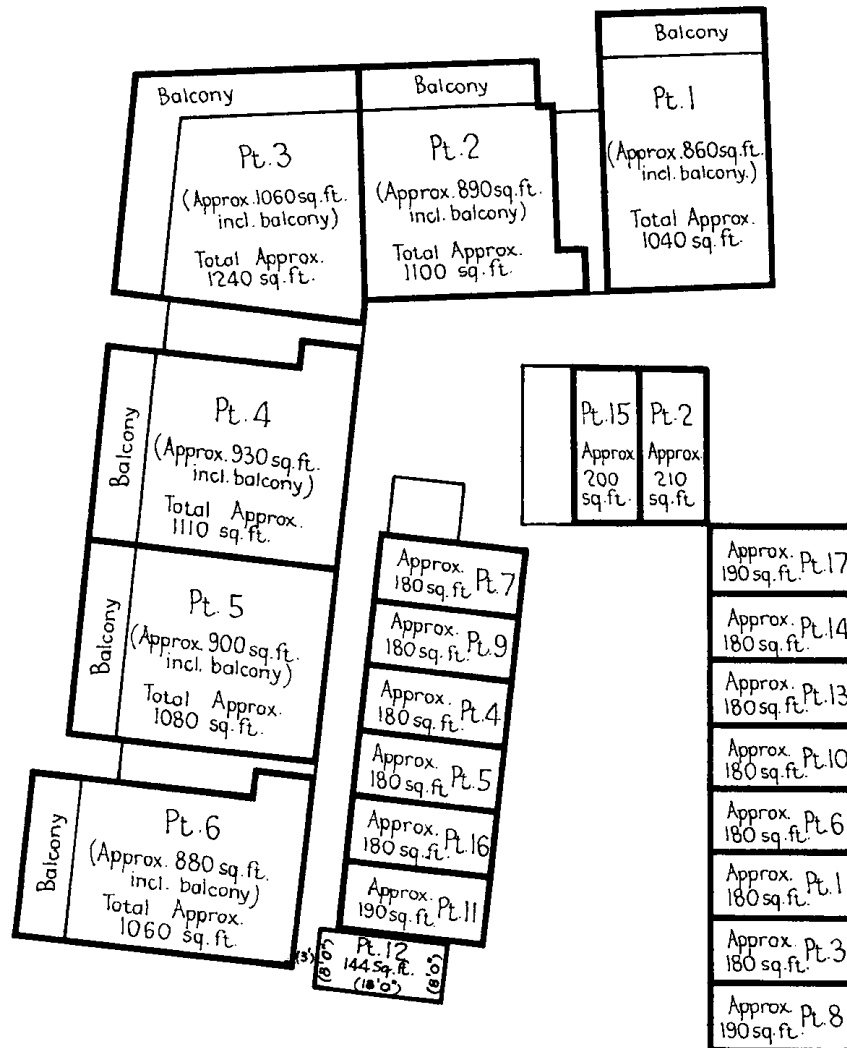


[Signature]
 Council Clerk
 STA13/66

STRATA PLAN No. 2796

FIRST FLOOR

Scale: 20 feet to an inch

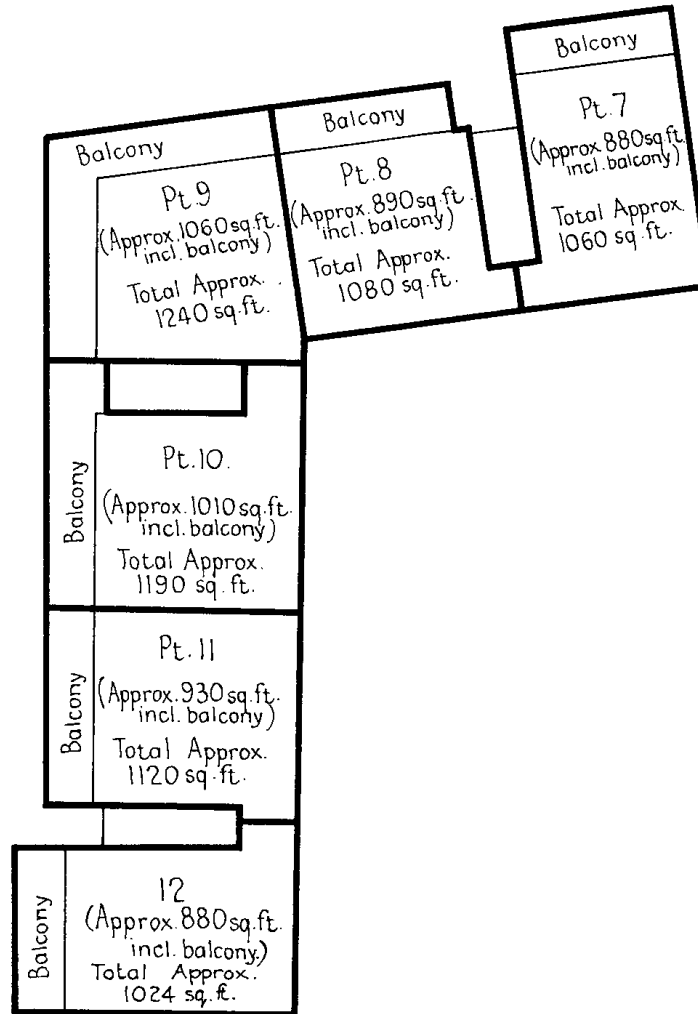

CONVERSION TABLE ADDED IN
 REGISTRAR GENERAL'S DEPARTMENT

STRATA PLAN 2796

FEET INCHES	METRES
- 0 1/4	0.005
- 0 1/2	0.015
- 1 1/4	0.03
- 1 1/2	0.04
2 10	0.865
3 -	0.915
8 -	2.44
11 1 1/2	3.35
11 9 1/2	3.595
12 10 1/4	3.92
15 3	4.65
18 -	5.485
18 6 3/4	5.66
19 4	5.895
21 -	6.4
21 10	6.655
34 10 1/2	10.63


Sq FT	Sq M
124	11.5
144	13.4
180	16.7
190	17.7
200	18.6
210	19.5
860	79.9
880	81.8
890	82.7
900	83.6
930	86.4
1010	93.8
1024	95.1
1040	96.6
1060	98.5
1070	99.4
1080	100.3
1100	102.2
1110	103.1
1120	104.1
1190	110.6
1240	115.2
1260	117.1

Council Clerk
 STA13/66

STRATA PLAN No. 2796

SECOND FLOOR


Scale: 20 feet to an inch

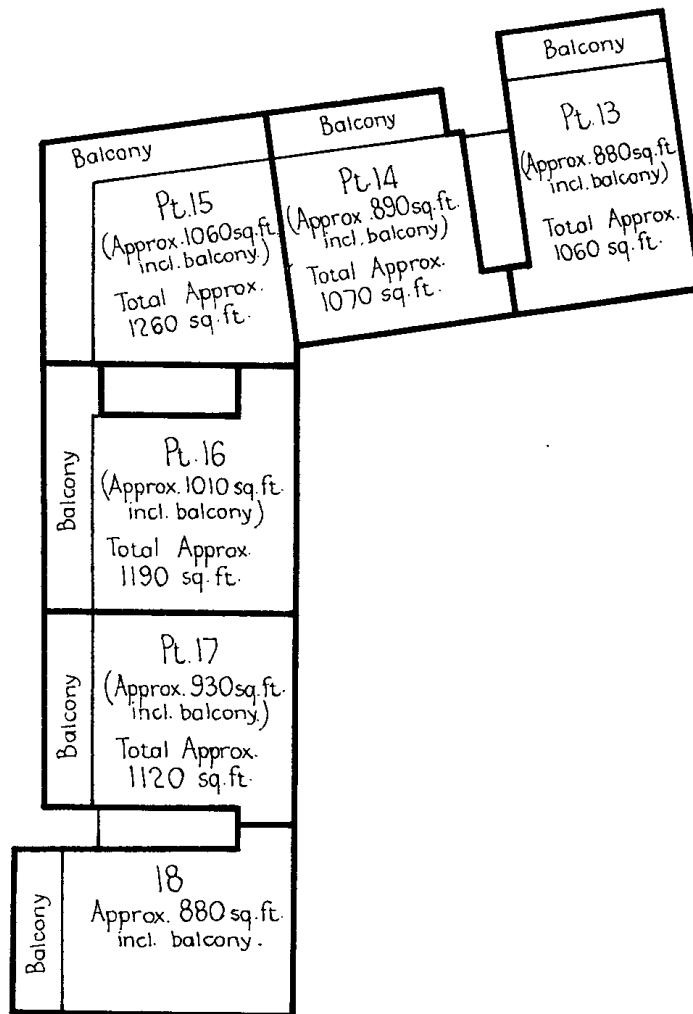


[Signature]
Council Clerk
STA13/66

STRATA PLAN No. 2796

Schedule of Unit Entitlement		OFFICE USE ONLY	
		Current C's. of T.	
Lot No.	Unit Entitlement	Vol.	Fol.
1	780	10589-129	
2	780	10589-130	
3	780	10589-131	
4	755	10589-132	
5	755	10589-133	
6	755	10589-134	
7	780	10589-135	
8	780	10589-136	
9	705	10589-137	
10	755	10589-138	
11	755	10589-139	
12	725	10589-140	
13	780	10589-141	
14	780	10589-142	
15	705	10589-143	
16	755	10589-144	
17	755	10589-145	
18	725	10589-146	
AGGREGATE	13605		

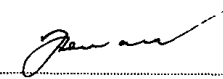
 Council Clerk
 STA13/66

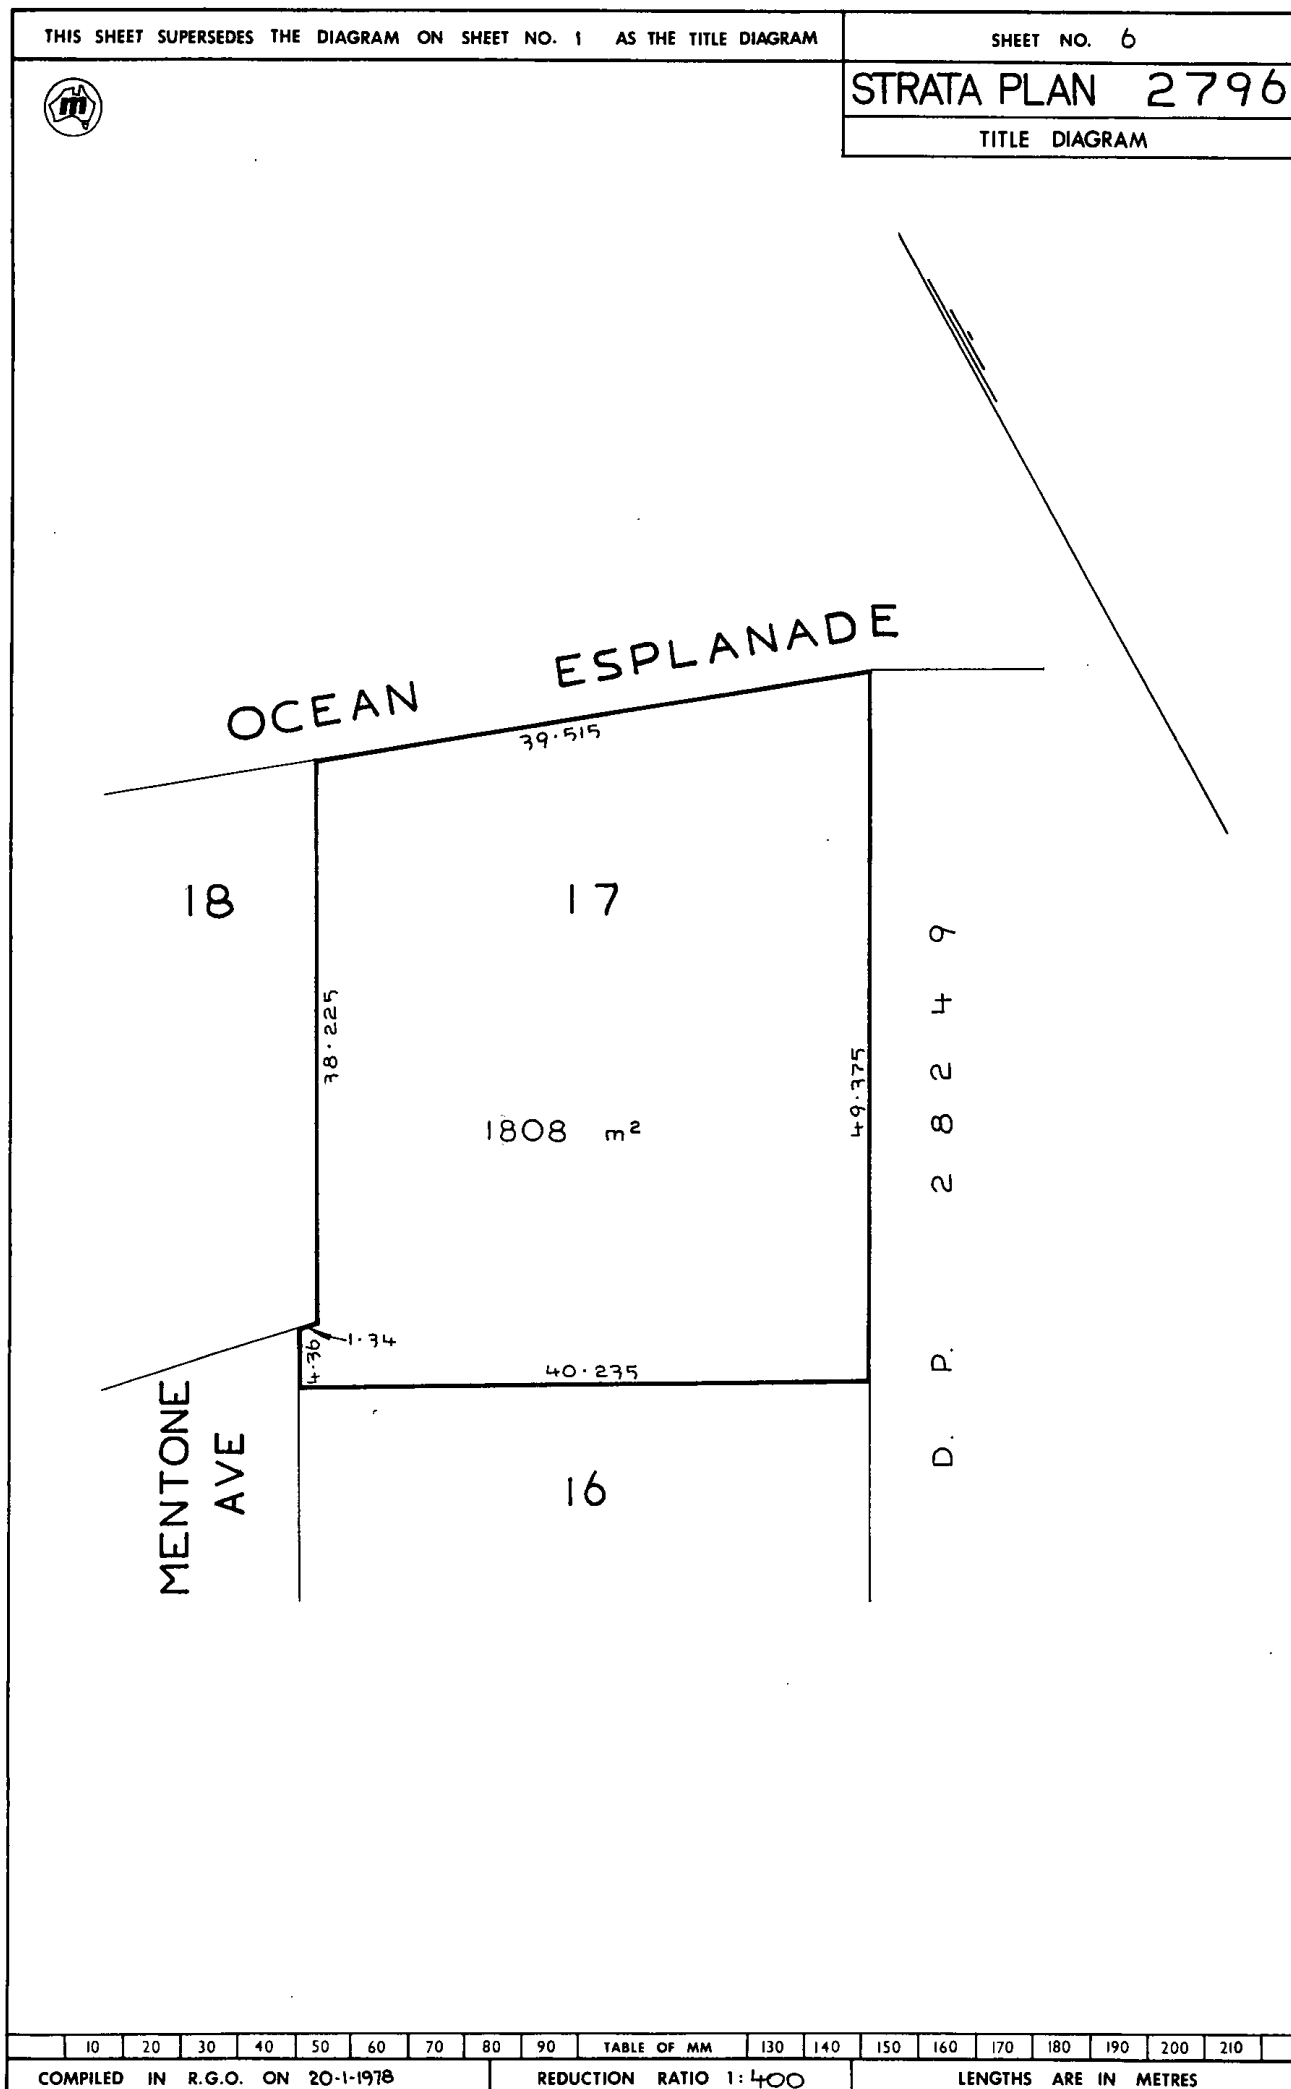

10	20	30	40	50	60	70	80	90	TABLE OF MM	130	140	150	160	170	180	190	200	210	
COMPILED IN R.G.O. ON 20-1-1978									REDUCTION RATIO 1: 400				LENGTHS ARE IN METRES						