


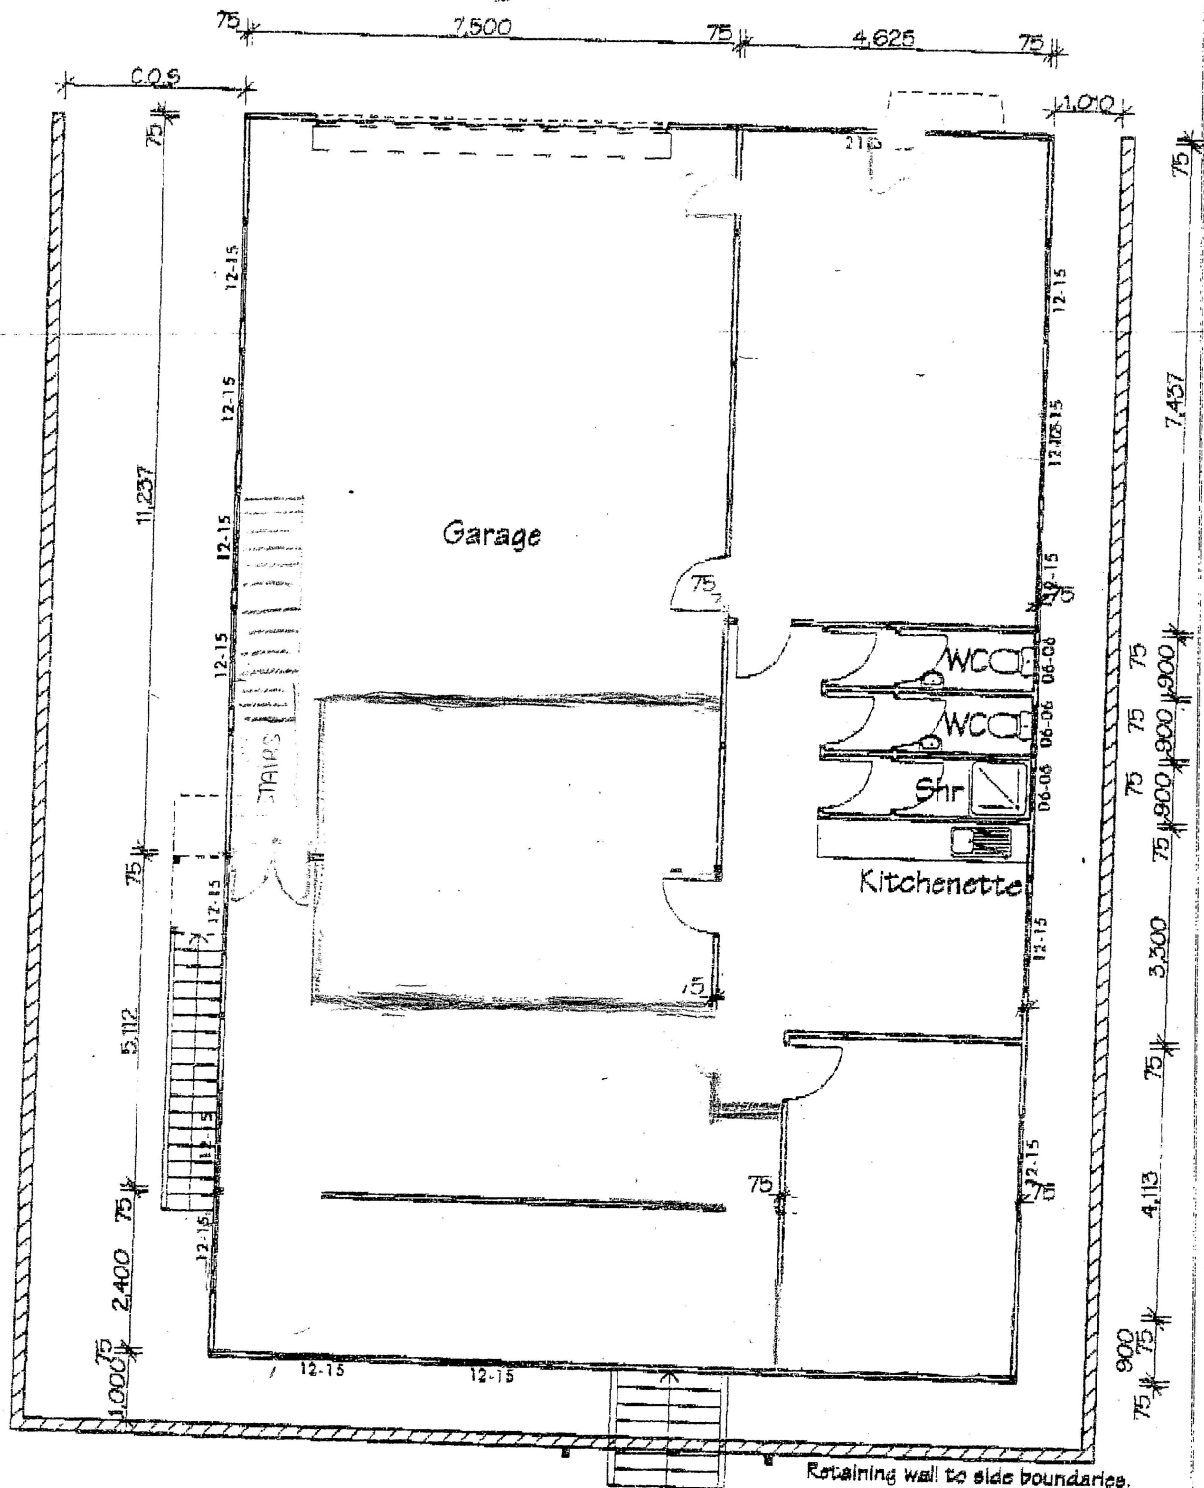

Lower Floor
Scale 1:100

Retaining wall to side boundaries.
Contractor to confirm extent
and height onsite.