

NORTH




ITEMISED ACCOMMODATION

- 1 x OFFICES
- 8 x WORKSTATIONS
- 1 x FOYER / WAITING AREA
- 1 x BOARDROOM WITH OPERABLE WALL
- 1 x UTILITY AND STORAGE AREA
- 1 x DATA CUPBOARD
- 1 x KITCHEN
- 2 x WC

CONSTRUCTION NOTES

- DEMOLISH AND REMOVE FROM SITE ALL LOOSE ITEMS INCLUDING STORED FURNITURE.
- FRONT DOOR TO HAVE LEFT LEAF (A) LOCKED AND RIGHT LEAF (B) MADE OPERATIONAL. INSTALL NEW LOCKS. INSTALL NEW HARDWARE INCLUDING DOOR CLOSER WHERE REQUIRED. ALLOW TO ADD ENTRY DOOR MANDATORY SIGNAGE "PUSH/PULL" ETC TO OPERABLE LEAF.
- FRAME OUT AND CONCEAL DATA SERVICES IN G.07 AS SHOWN.
- ALLOW NEW WALL MOUNTED TV IN BOARD ROOM (G.01b) INCLUDING POWER AND DATA BACK TO PATCH IN DATA CUPBOARD.

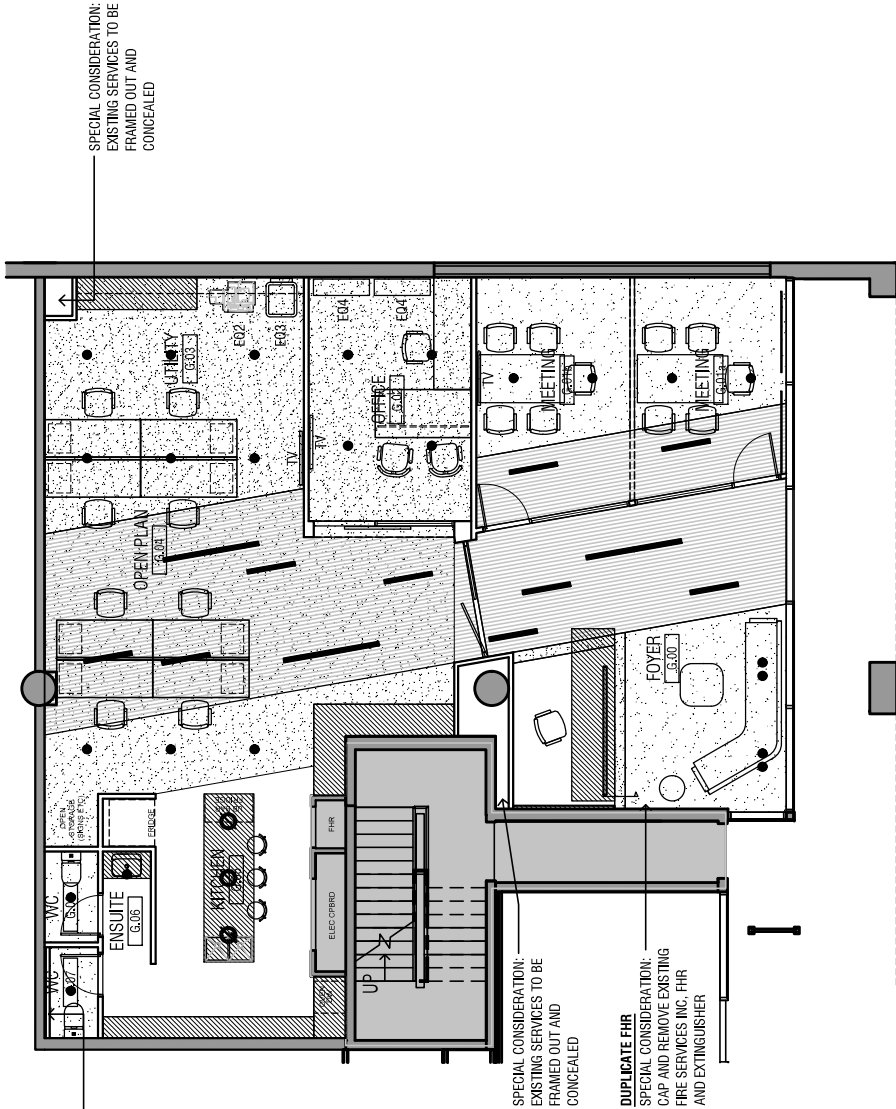

SPECIAL CONSIDERATION:-
EXISTING BUILDING DATA TO
BE PUSHED TIGHTLY
AGAINST WALL AND PINNED
BEHIND NEW FRAMING.

SPECIAL CONSIDERATION:-
EXISTING SERVICES TO BE
FRAMED OUT AND
CONCEALED

SPECIAL CONSIDERATION:-
EXISTING SERVICES TO BE
FRAMED OUT AND
CONCEALED

DUPPLICATE FHR
SPECIAL CONSIDERATION:-
CAP AND REMOVE EXISTING
FIRE SERVICES INC. FHR
AND EXTINGUISHER



COORDINATION PLAN
SCALE 1:100

SCALE 1:100 @ A3



© COPYRIGHT
PEDLEYAU™ CANBERRA

"This document is & shall remain the property of
PEDLEYAU. The document may only be used
for the purpose for which it was commissioned
& in accordance with the terms of engagement
for the commission. Unauthorised use of this
document in anyway is prohibited"

PEDLEYAU
.COM
55 THROSSSELL STREET
CURTIN, ACT 2605

Ph 0421 908 660
email brad@pedleyau.com

DRAWING TITLE
COORDINATION PLAN

- ☐ For Information
- ☒ Tender / Pricing
- ☐ For Approval
- ☐ Construction

Drawing A100 Date 16.11.2020 Sheet Size A3

Date	Amt	Description
16.11.20	1	Issued for CLIENT CONSIDERATION
01.12.20	2	Issued for PRELIM COSTING
04.02.21	3	Revised for PRELIM COSTING



INTERIOR FITOUT
HATHAWAY REAL ESTATE
43 CONSTITUTION AVE, REID ACT
BLOCK 9 SECTION 33 DIVISION REID