
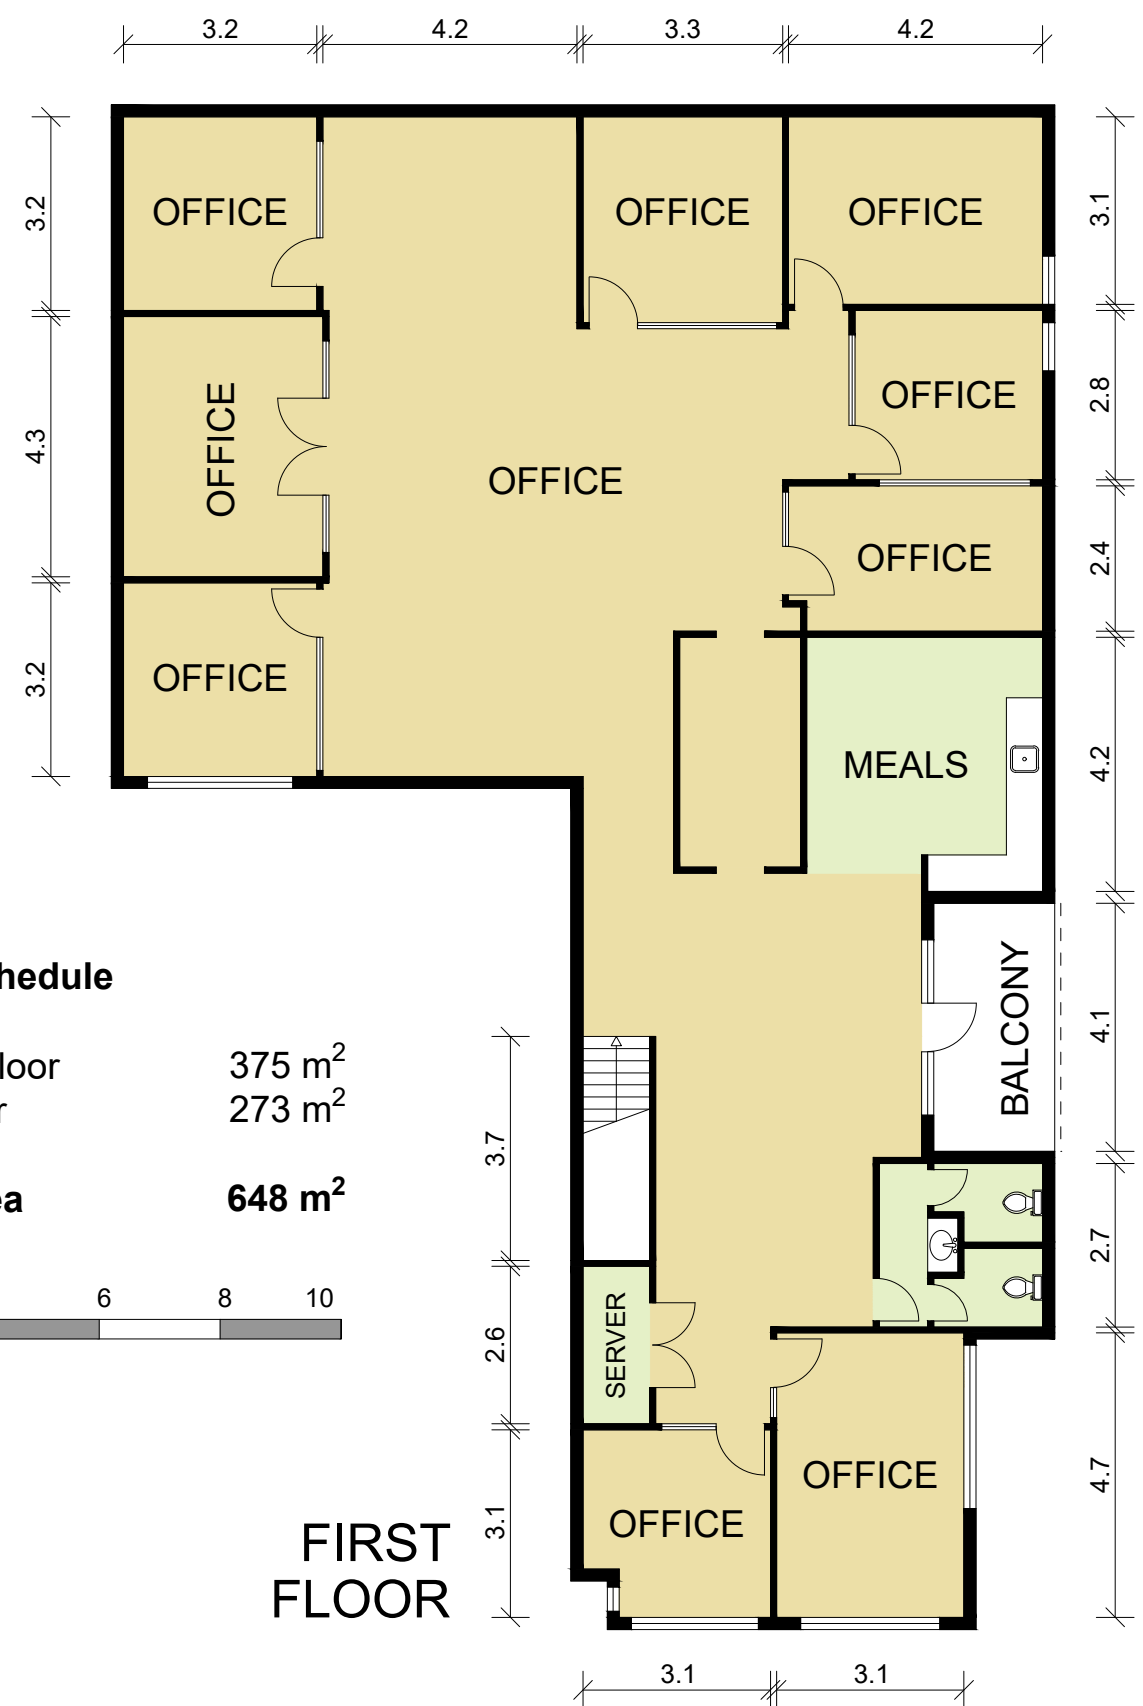


Information Schedule

Ground Floor	375 m ²
First Floor	273 m ²
Total Area	648 m²

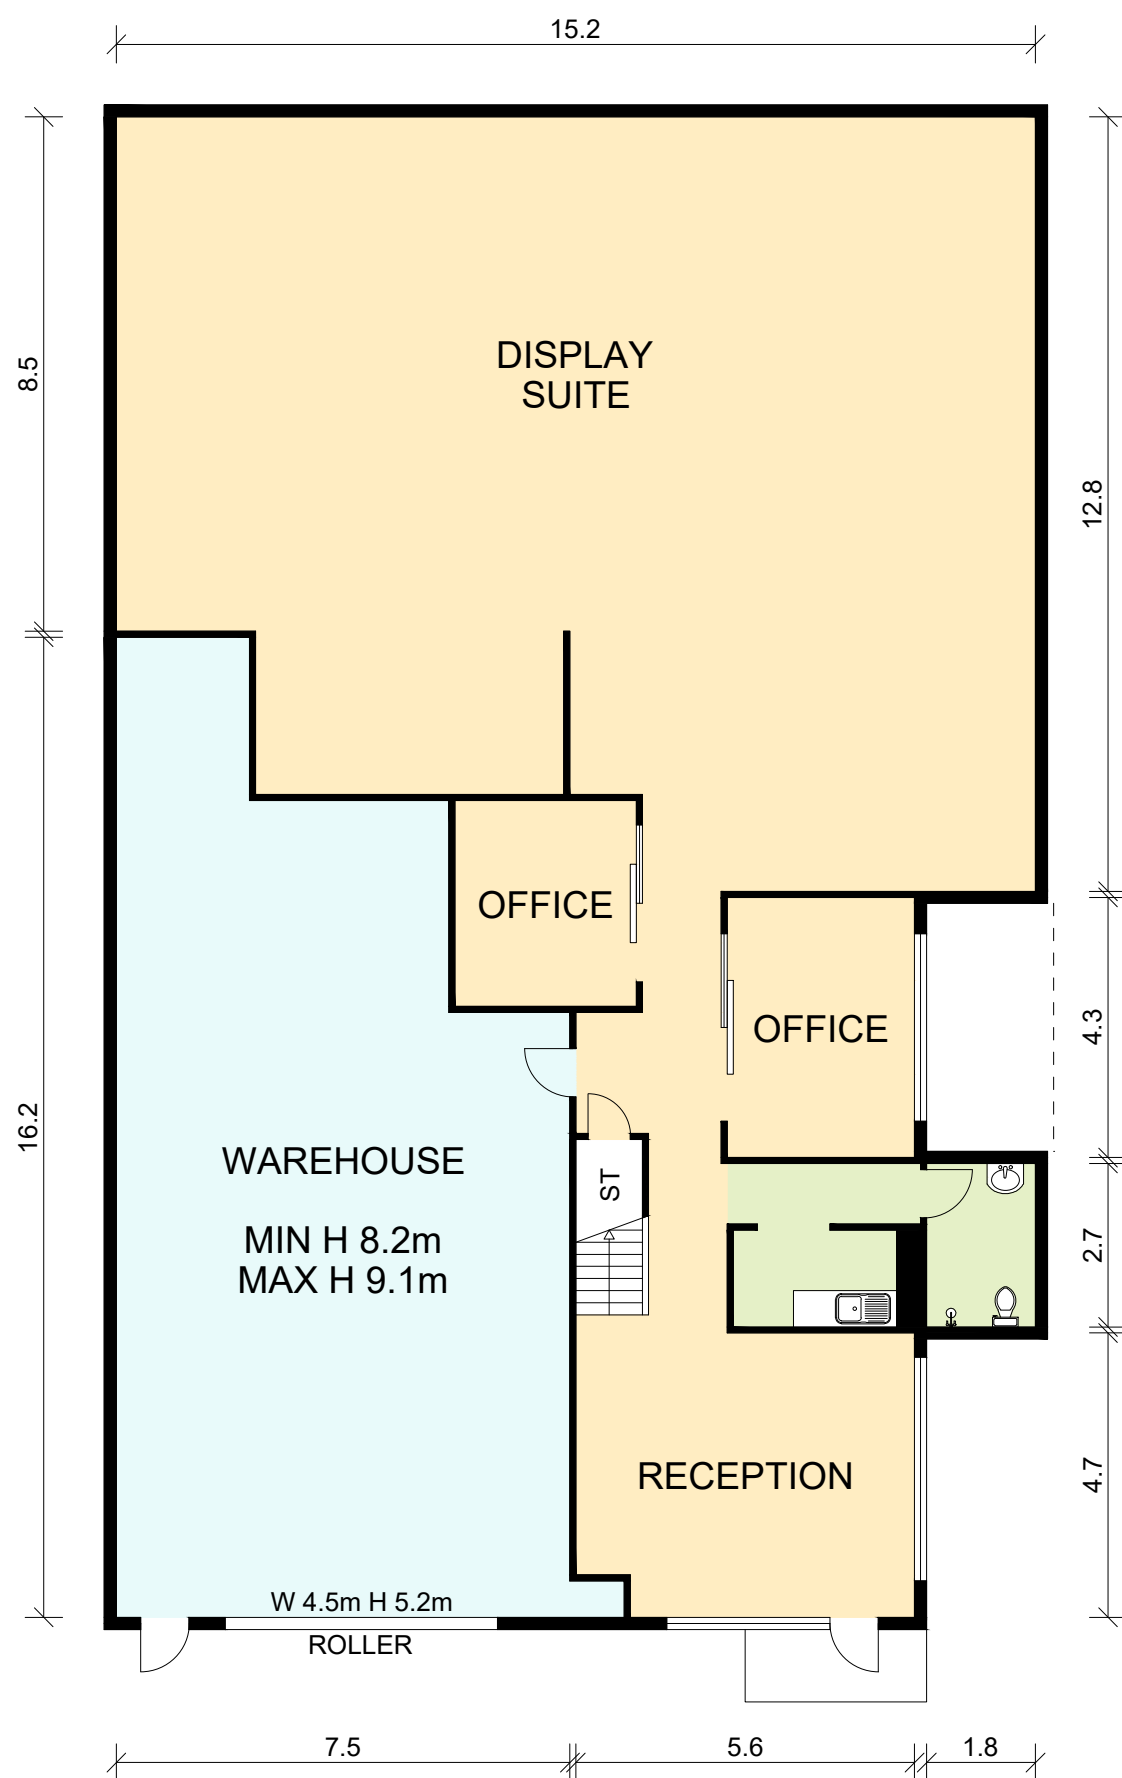

GROUND FLOOR

FIRST
FLOOR

Disclaimer: This plan has been prepared for marketing purposes only. Interested parties should undertake their own enquiries as to the accuracy of the information.

Plan Prepared For:



MARKETING DRAWING
8/32-34 Peter Brock Drive
EASTERN CREEK, NSW 2766

Date: 05/08/2026

Rev: 1

Scale: 1:125 at A3



Empire Creative Pty Ltd
Maroubra NSW 2035
ABN 75 685 235 009
W: www.empirecreative.com.au