


BUILDING FLOOR AREA	123 m²
SITE AREA	569 m²
NET LETTABLE FLOOR AREA	113 m²

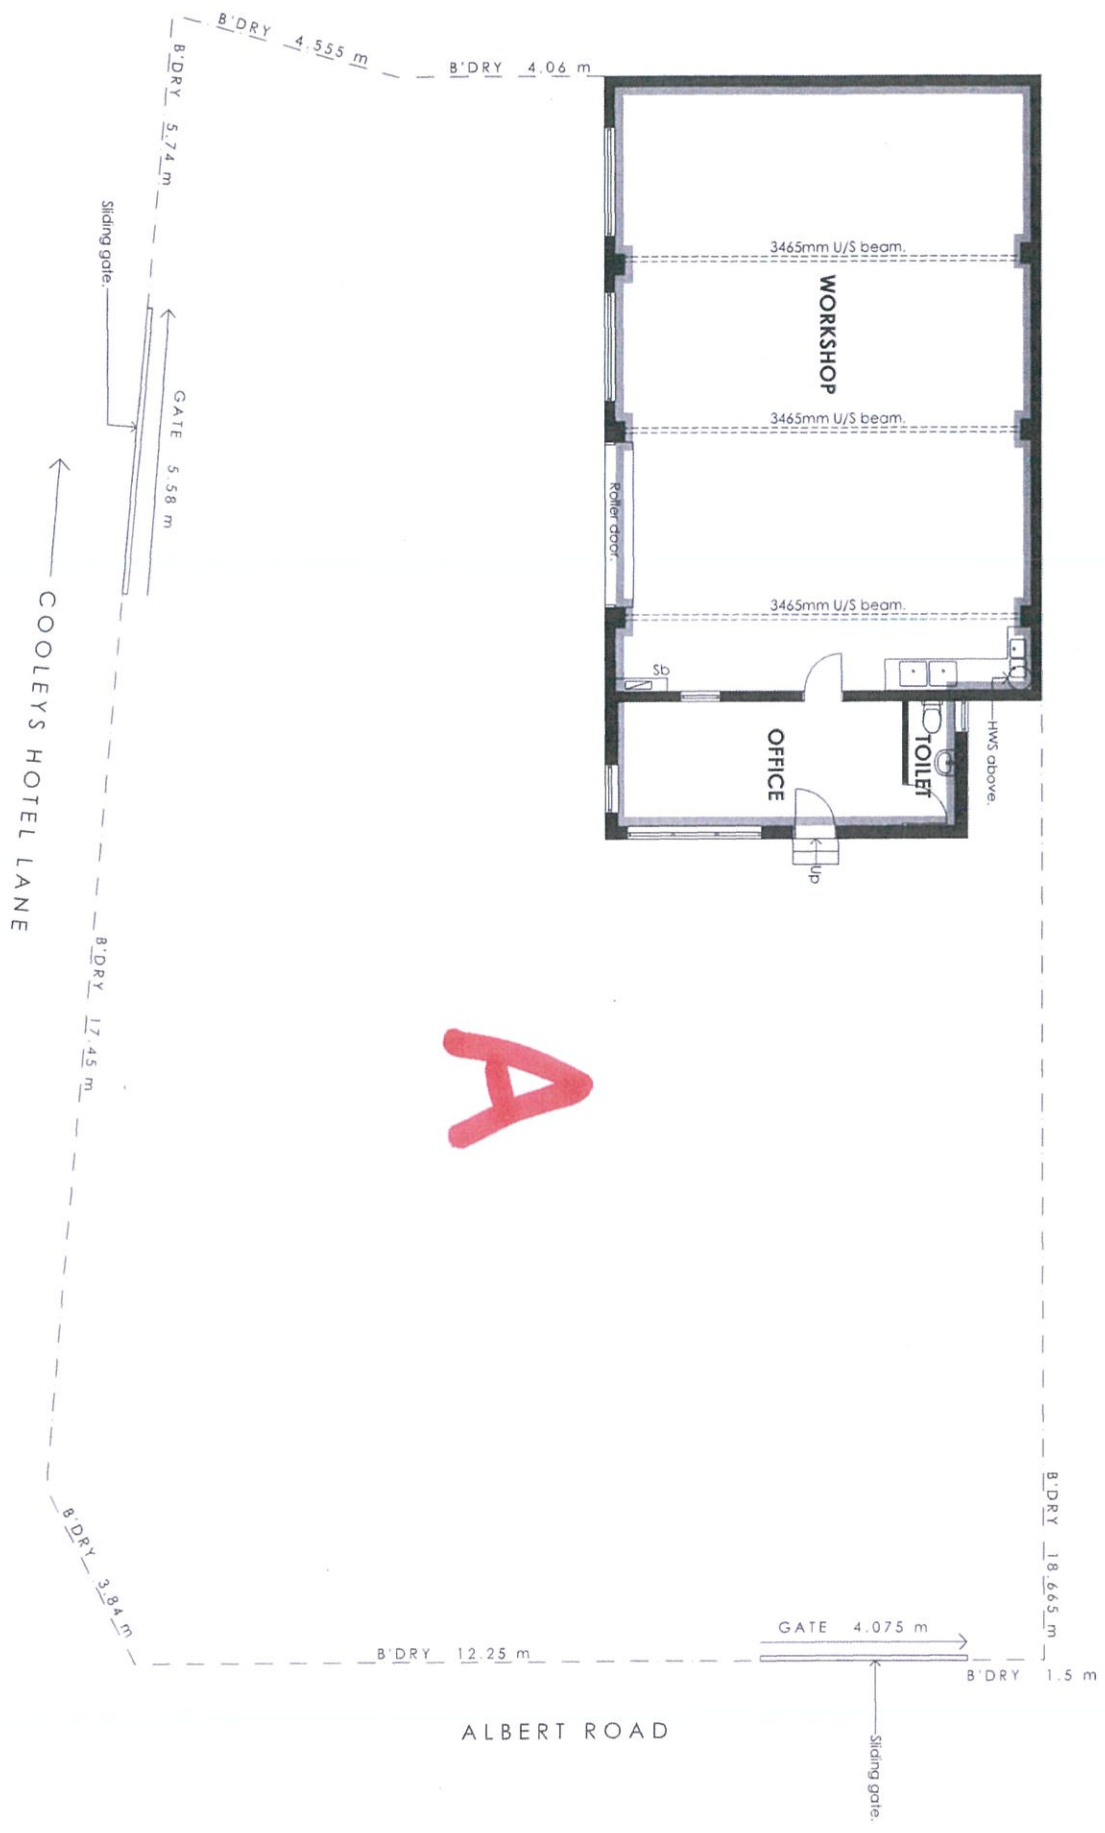

Rev. Amendment

Date

This drawing is to be read in conjunction with the other contract documents and instructions issued during the course of the contract. Contractors must verify all dimensions and levels on site prior to commencing. Do not scale drawings. Notify any errors, discrepancies or omissions to the Designer. © These drawings and designs are subject to copyright laws.

Project:

Workshop / Office

31 Albert Road, Moonah

Drawing name:

LEASE PLAN

Issue date:

23/07/2018

Project stage:

Sketch design.

Drawing no:

SK-01

Scale @ A3:

1:100

Revision:

POTTER PROJECTS

0408 303 034

admin@potterprojects.com

PO Box 320 Rosny Park

Tasmania 7018