


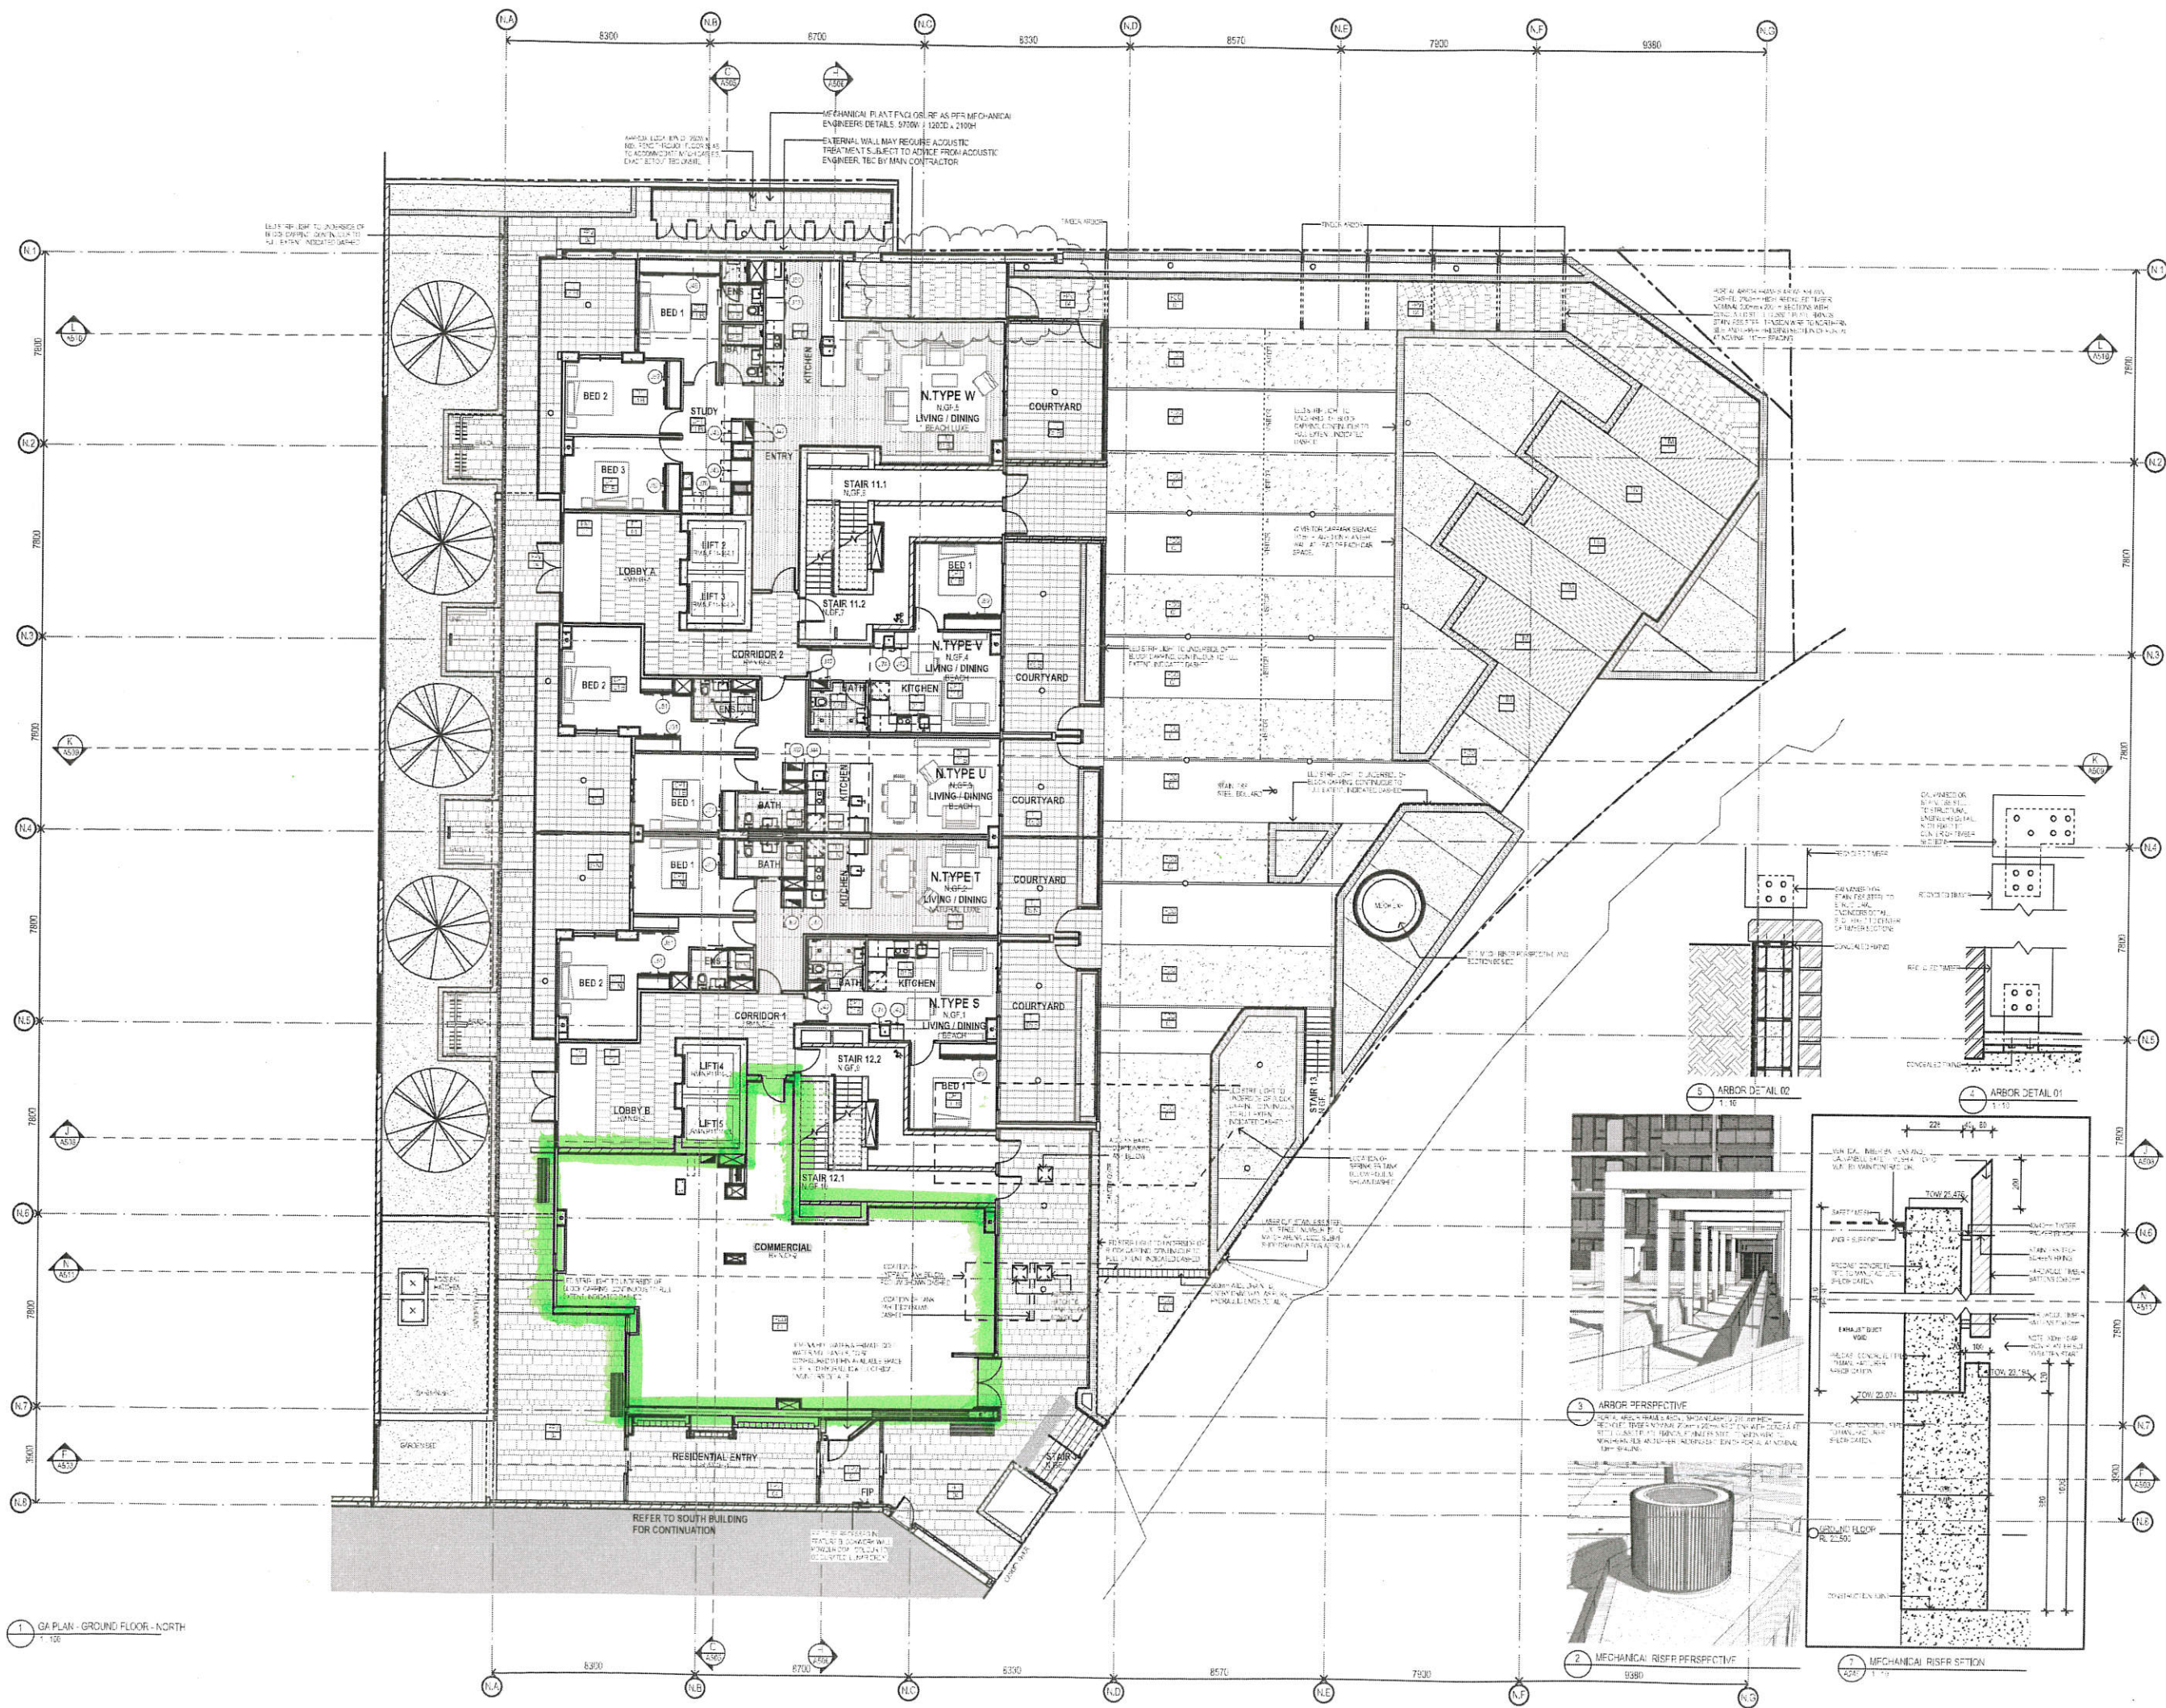

NOTES

1. REFER TO STRUCTURAL ENGINEER'S DETAIL S FOR STRUCTURAL DETAILS AND SIZING
2. EXTERIOR GLASS SET DOWN FOR STUD WALLS AND GLASS SLIDING DOORS TO BE 30MM UNLESS NOTED OTHERWISE
3. WALLS TO BE ON CENTRE LINE USING GRID OR BULKHEAD WITH COLUMNS UNLESS NOTED OTHERWISE. PROVIDE A COMPLETE SEAL TO ALL WALL/WALL & WALL/CEILING JOINTS
4. ANY DISCREPANCY BETWEEN THE LATEST CILING GRID SHOWN ON THE DRAWING & WHAT IS FOUND ON SITE (WHICH IMPACTS ON THE SET-OUT FOR PARTITIONS) SHOULD BE BROUGHT TO THE ATTENTION OF THE DESIGNER PRIOR TO PROCEEDING
5. ALL GLAZING SHALL BE SITUATION UNLESS NOTED OTHERWISE. ALL GLAZING SHALL BE IN ACCORDANCE WITH AS 1288.10.30MM THICK CLEAR LAMINATED SAFETY GLASS UNLESS SPECIFICALLY NOTED OTHERWISE. MAXIMUM WIDTH OF PANEL 1200MM
6. OPERATION OF DOOR LATCHES TO CONFORM TO BCA CLAUSE 602. ANY DOOR IN THE PATH OF TRAVEL TO A REQUIRED EXIT MUST BE OPENABLE WITHOUT A KEY FROM THE SIDE FACING A PERSON SEEKING EGRESS BY A SINGLE ACTION ON A DEVICE WHICH IS LOCATED BETWEEN 900MM & 1200MM FROM THE FLOOR
7. ALL PATHS OF TRAVEL TO REQUIRED EXITS TO BE 2000MM MINIMUM
8. ALL INTERNAL DOORS ARE A MINIMUM OF 800MM LEAF UNLESS NOTED OTHERWISE
9. ALL DOORS ARE SET 100MM FROM INTERNAL CORNER UNLESS NOTED OTHERWISE
10. PROVIDE ADDITIONAL SUPPORT IN PARTITIONS WHERE JOINERY OR EQUIPMENT IS TO BE WALL HUNG
11. 2000MM MIN CLEARANCE TO UNDERSIDE OF ANY SERVICES MUST BE ACHIEVED. CONFIRM ON SITE (2000MM CLEARANCE FOR ALL ACCESSIBLE AREAS)
12. REFER TO ANY SERIES FOR KITCHEN JOINERY TYPES AND LOCATIONS

- LEGEND
- SET OUT POINT
 - DOOR TAG - TYPE 1
 - CODE C FOR DOOR NO PER ROOM
 - ROOM NUMBER
 - BUILDING REFERENCE
 - FLOOR
 - 01 = ROOM NUMBER
 - DOOR TAG TYPE 2 (APARTMENTS)
 - CODE C FOR DOOR NO PER APARTMENT
 - SH BUILDING REFERENCE
 - 7 = APARTMENT TYPE (ALPHABETICAL)
 - WINDOW TAG
 - 1 = APARTMENT TYPE (ALPHABETICAL)
 - SH BUILDING REFERENCE
 - CODE V FOR WINDOW NO PER APARTMENT
 - WALL TAG
 - JOINERY TAG
 - EXISTING CONCRETE FLOOR
 - SLAB TO BE RETAINED
 - EXISTING WALL TO BE RETAINED
 - FLOORS ABOVE
 - FLOORS BELOW
 - MATERIAL TAG
 - TM = MATERIAL ABBREVIATION
 - BL = SCHEME
 - 01 = MATERIAL CODE

FOR CONSTRUCTION

FOR THE BUILDING CONSTRUCTION

NO.	DESCRIPTION	DATE	BY	CHKD BY
1	ISSUED FOR CONSTRUCTION	10/10/20 </td <td>AS</td> <td>AS</td>	AS	AS
2	REVISIONS TO CONSTRUCTION	10/10/20	AS	AS
3	REVISIONS TO CONSTRUCTION	10/10/20	AS	AS
ARENA

www.arena.com.au

ARENA

NORTH BUILDING - 75 SHORTLAND ESPLANADE
NEWCASTLE, NSW
SOUTHERN BUILDING - 75 SHORTLAND ESPLANADE
NEWCASTLE, NSW

Prepared by: RICHARD CROOKES CONSTRUCTION Pty. Ltd.
Checked by: RICHARD CROOKES CONSTRUCTION Pty. Ltd.
Drawn by: RICHARD CROOKES CONSTRUCTION Pty. Ltd.
Scale: 1:100
Date: 10/10/20

202485 A216 18

dwp suters