



Australian Government

BUILDING OUR FUTURE

Gawler



Murray Street Upgrade Stage 6 Project


Bridge Balustrade Treatment
(Fixed clear durable sheeting to inside of balustrade)



Roadside Safety Barrier Treatment



Looking North Towards Murray Street South

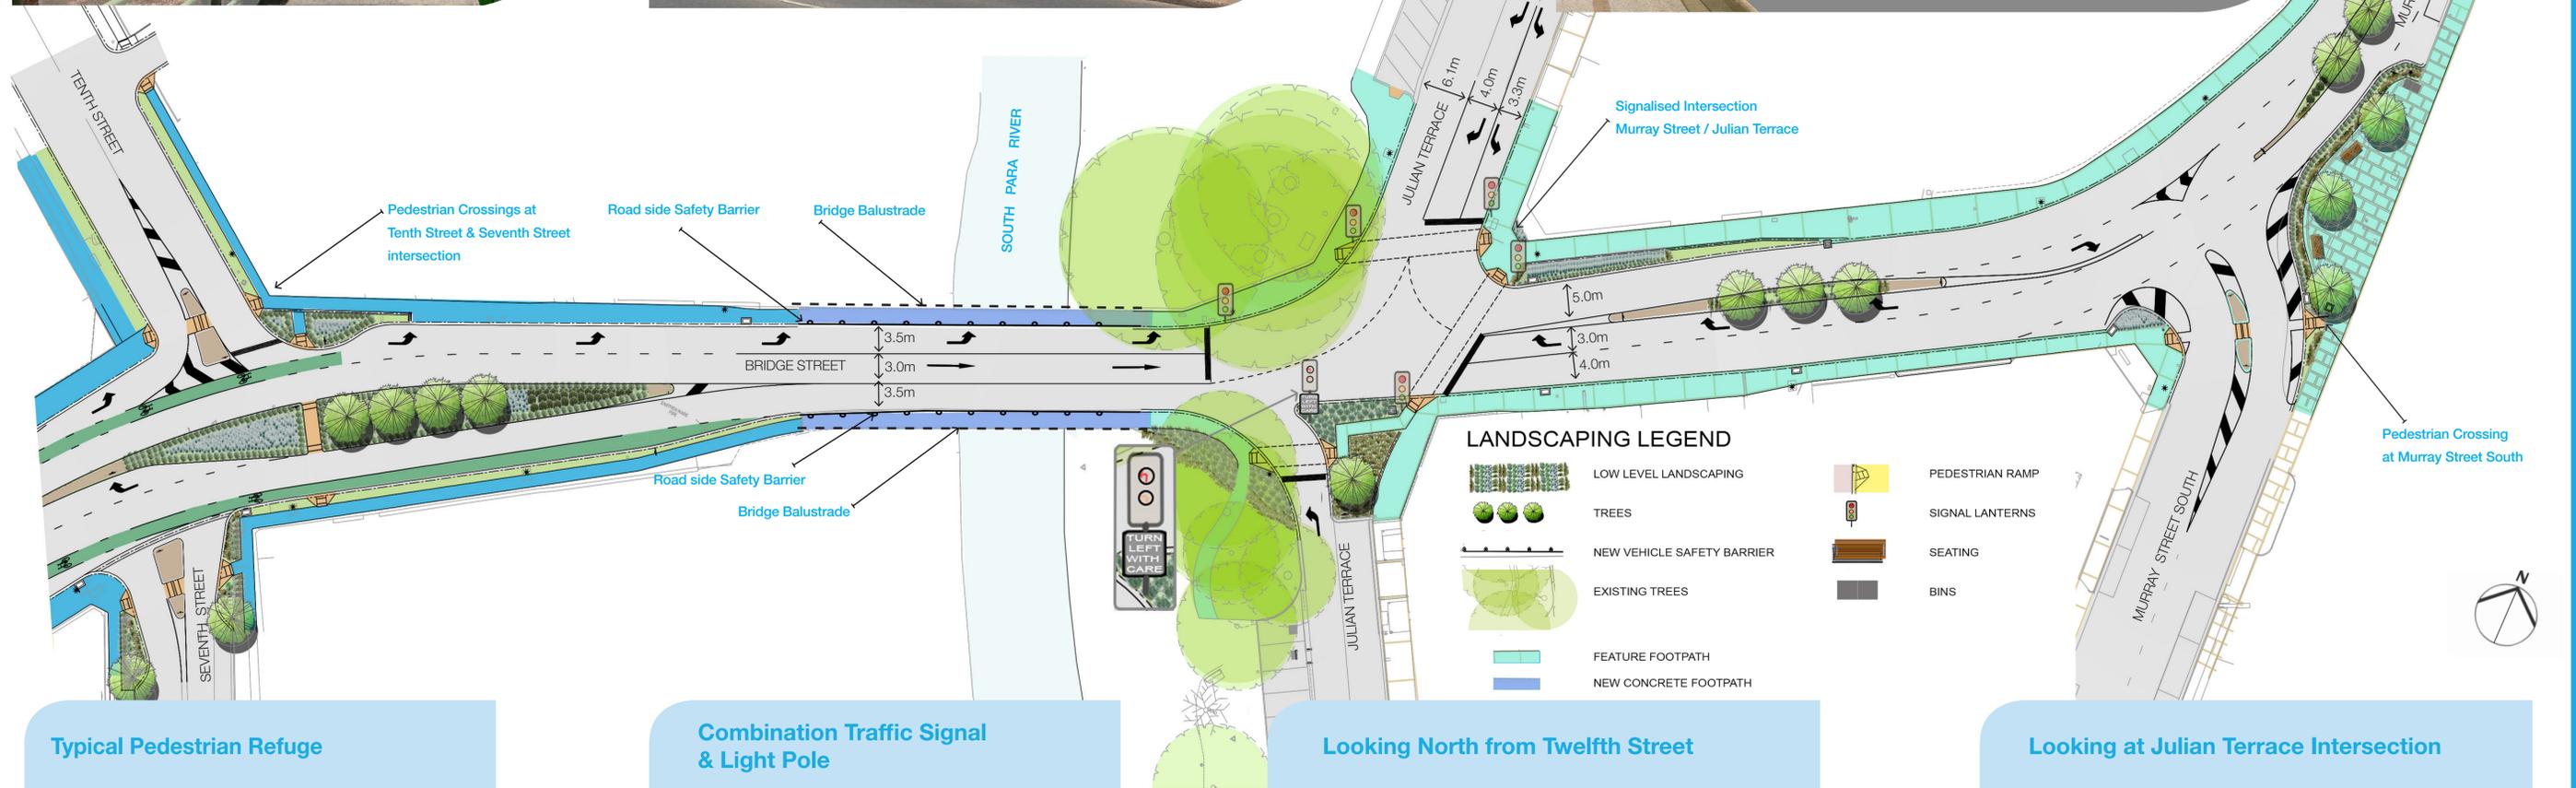

Typical Pedestrian Refuge



Combination Traffic Signal & Light Pole



Looking North from Twelfth Street



Looking at Julian Terrace Intersection

