

O C B A	FOR CONSTRUCTION TENDER ISSUE PLANNING ISSUE FOR COMMENT	JC JC JC	14.11.2012 24.08.2012 20.08.2012 29.06.2012	CLIENT	PARTNER	CONSULTANT GROUP
	DESCRIPTION					
	AMENDMENTS					



CITY OF
MARION



Government
of South Australia



fmg
ENGINEERING



DesignFlow

HYDROPLAN



Taylor Cullity Lethlean



Australian
Groundwater
Technologies



AGT

THE CORPORATION OF THE CITY OF MARION

PROJECT No. 3254

OAKLANDS PARK STORMWATER REUSE SCHEME

WETLAND CROSS SECTION - SHEET 1 OF 3

Drawn

Designed

Checked

Date

Drawing No.

Sheet No.

109071

C09

Computer Name

109071-6-C09TOC11.DWG

Scale: Plan

Section

Horiz

Vert

N/A

1:500

1:100








Approved By

Manager Engineering

Surveyed

Level Book

-

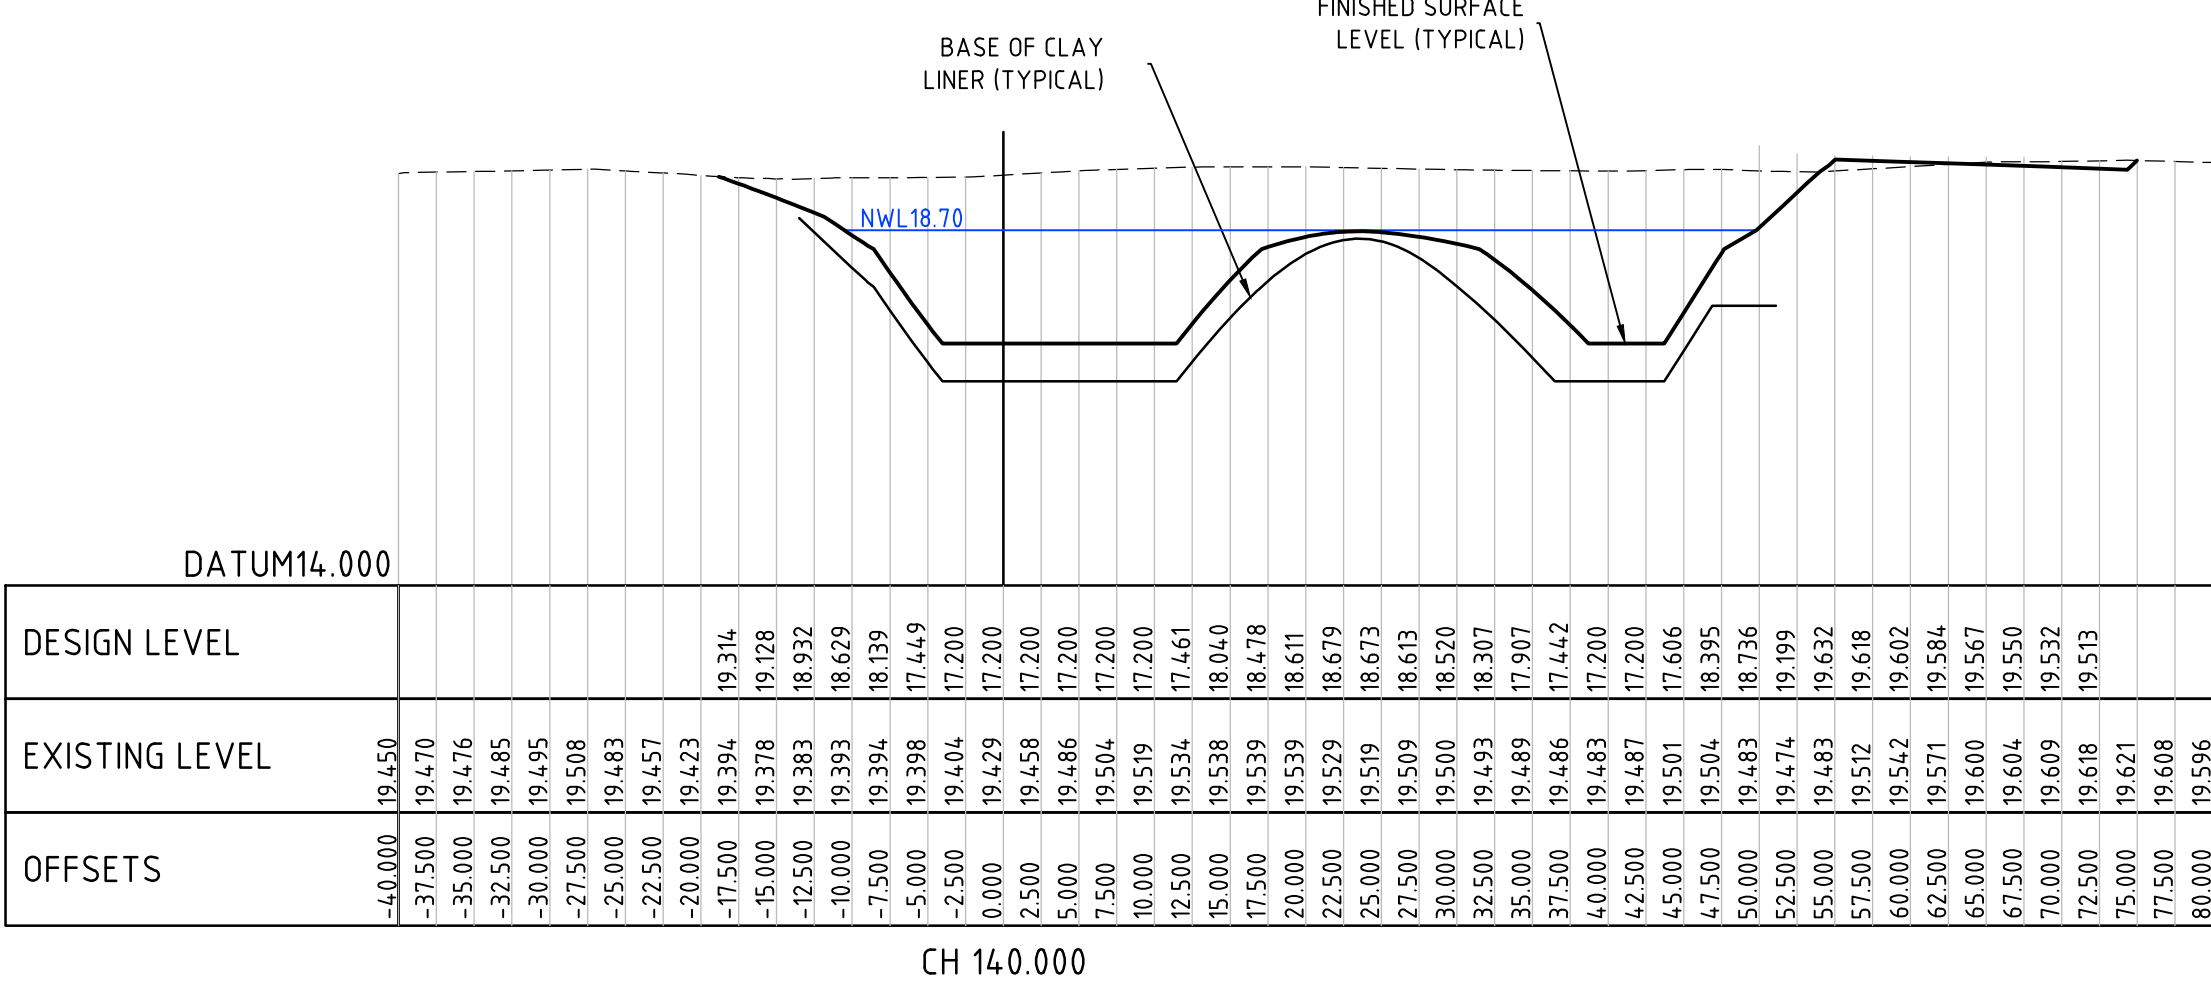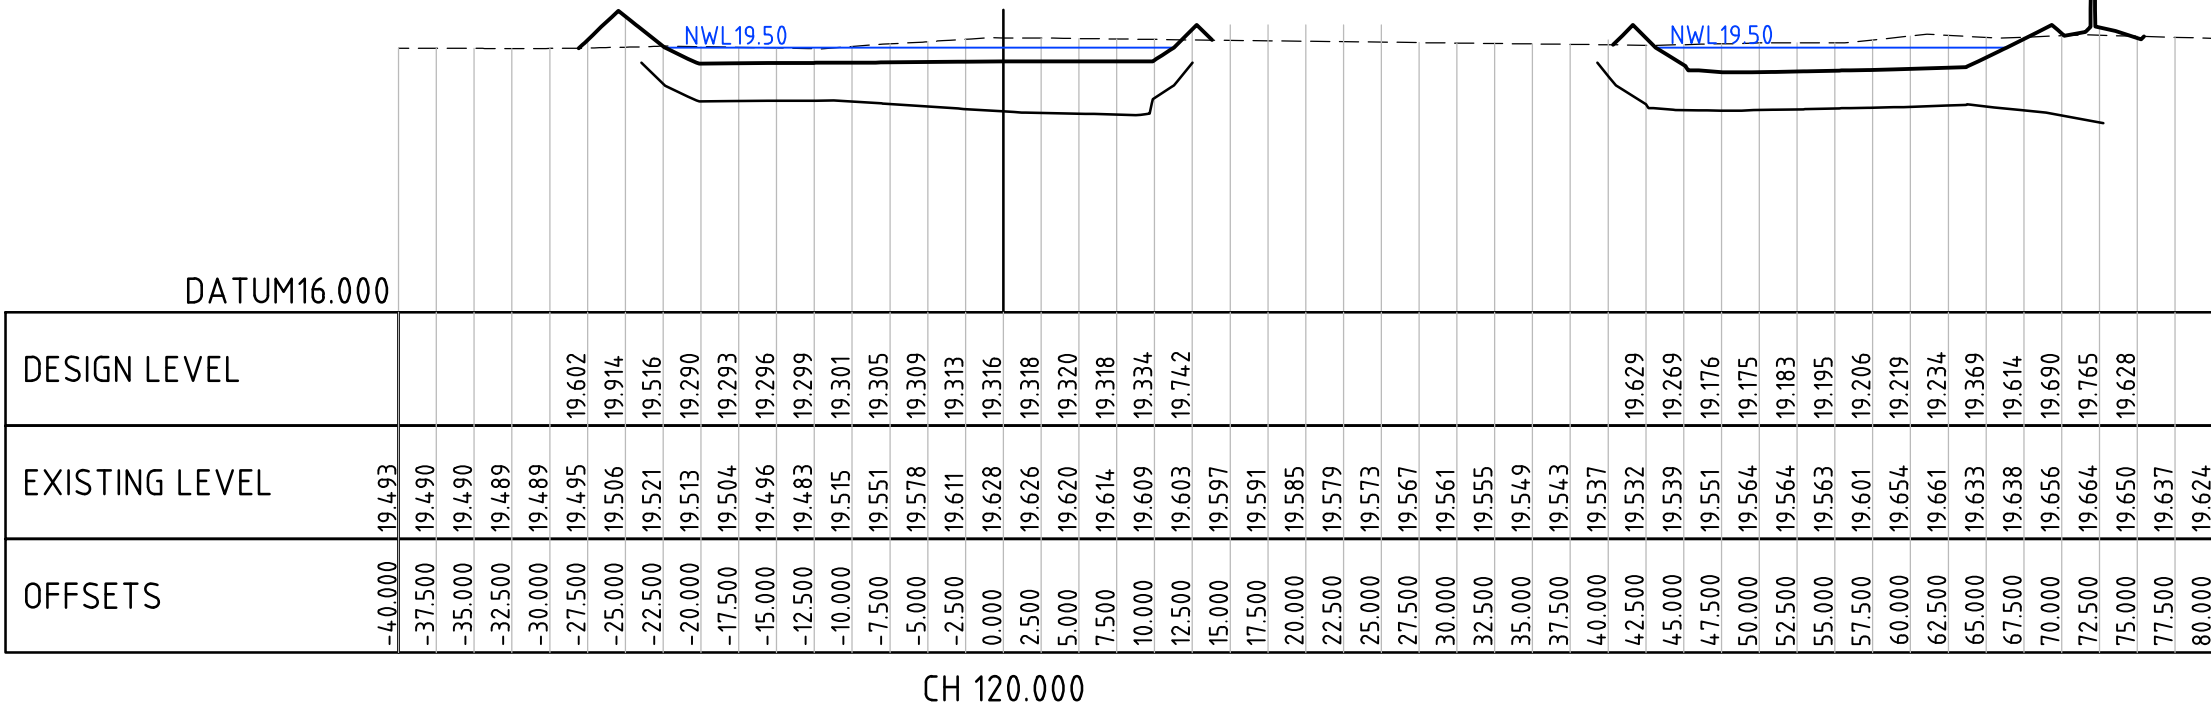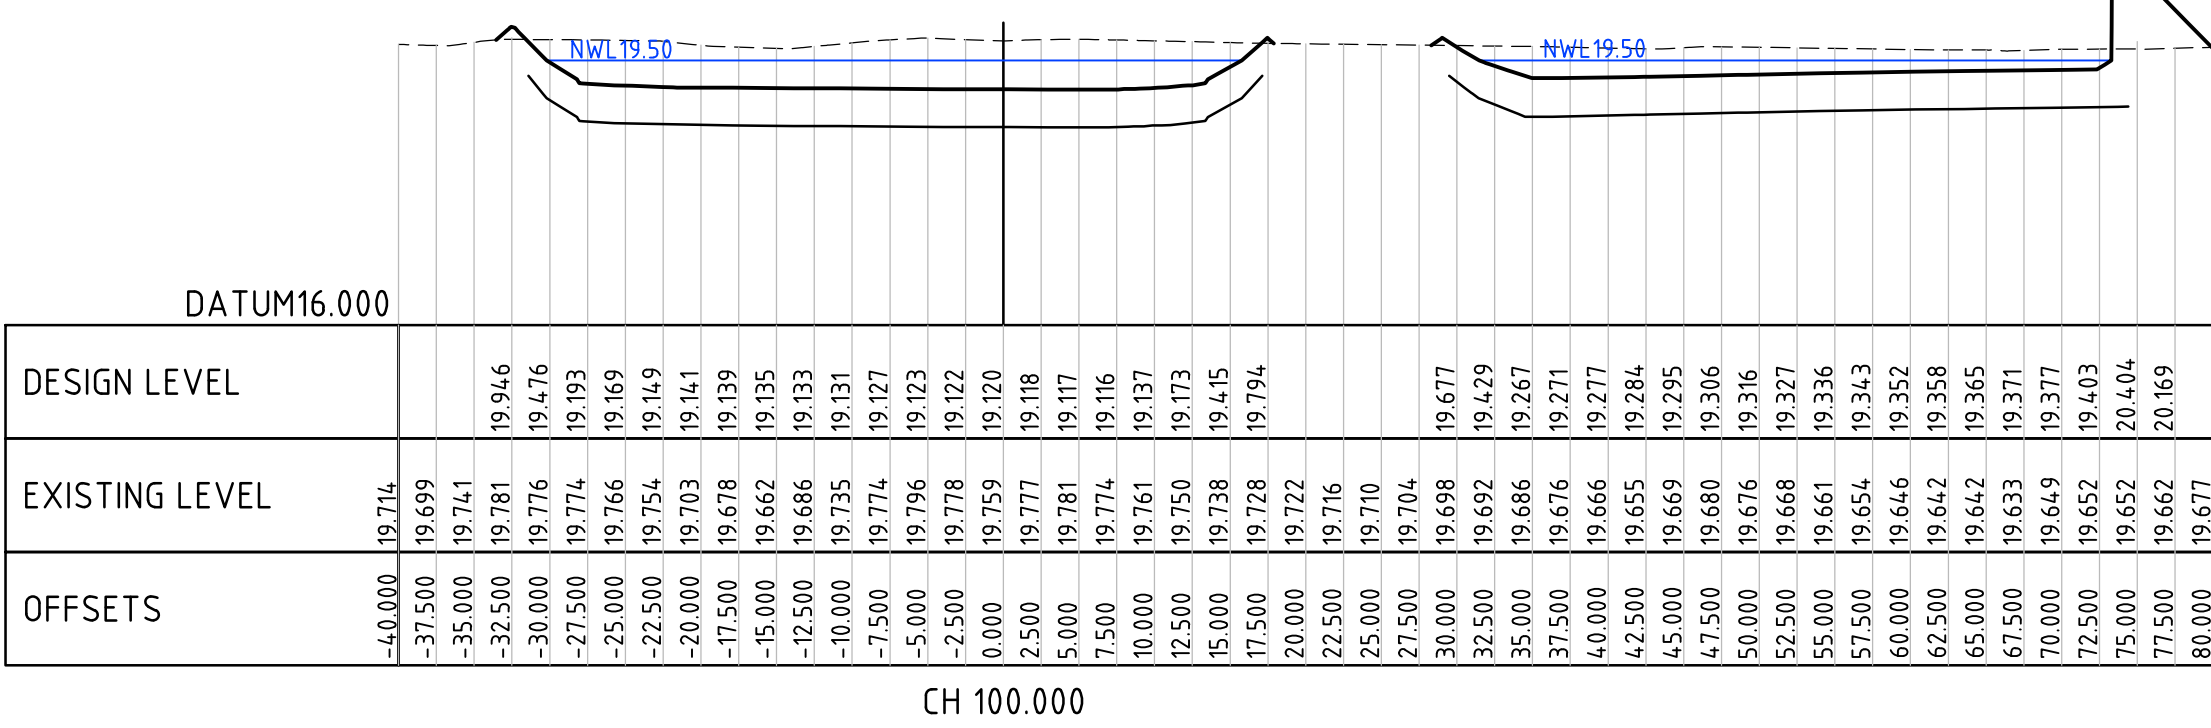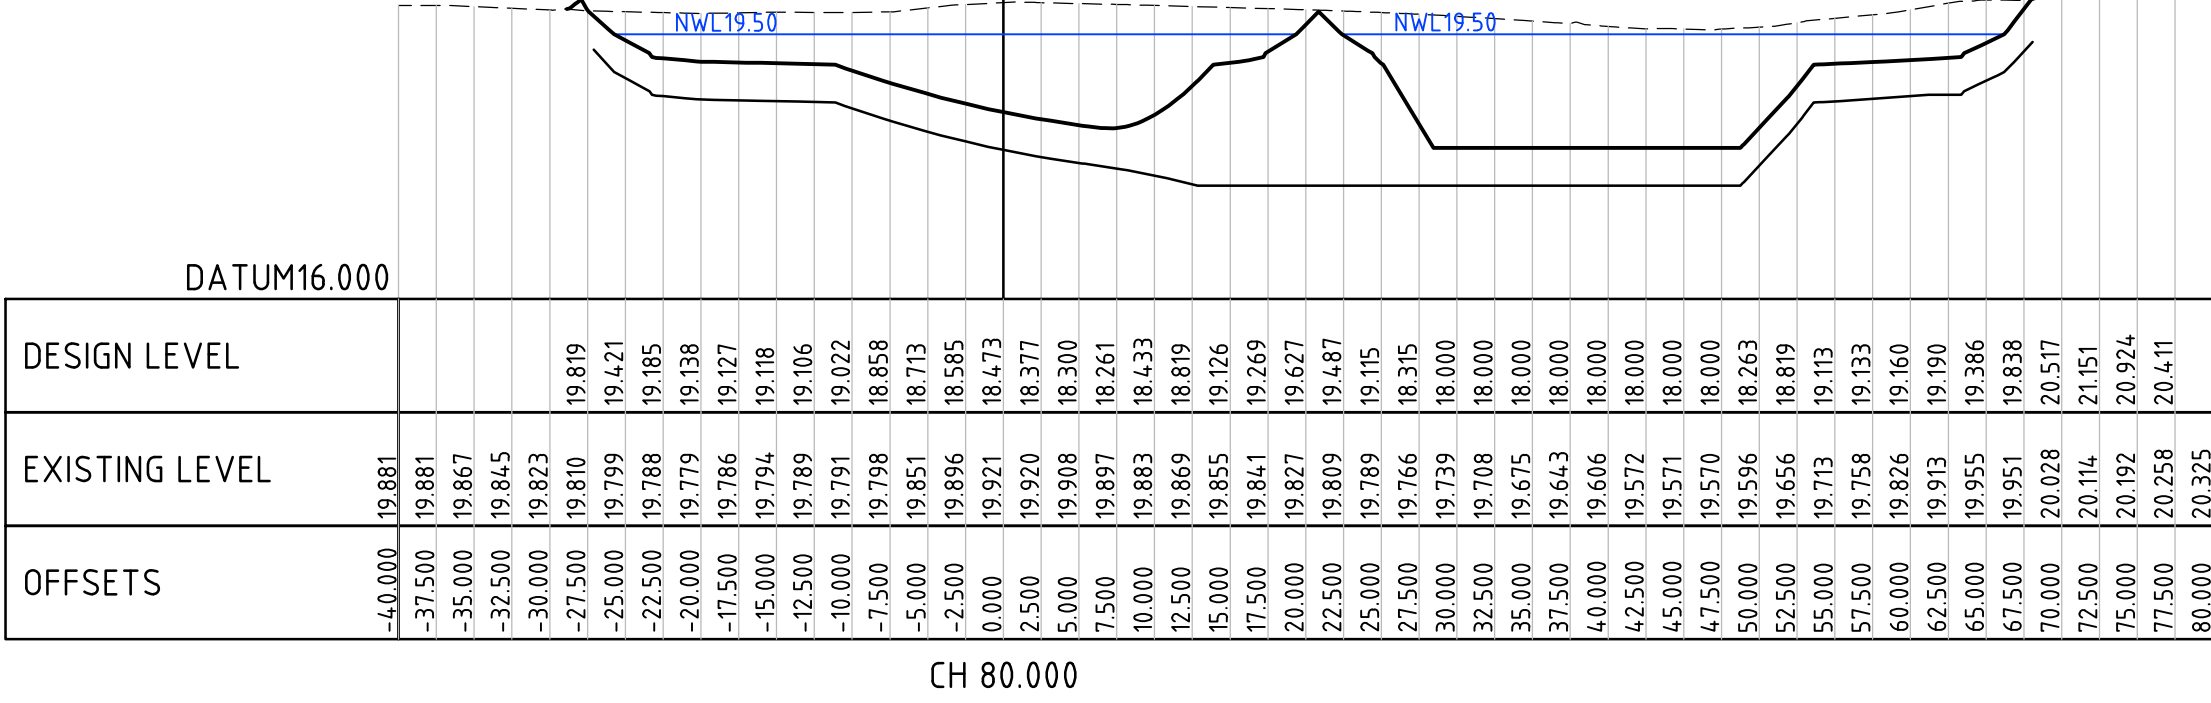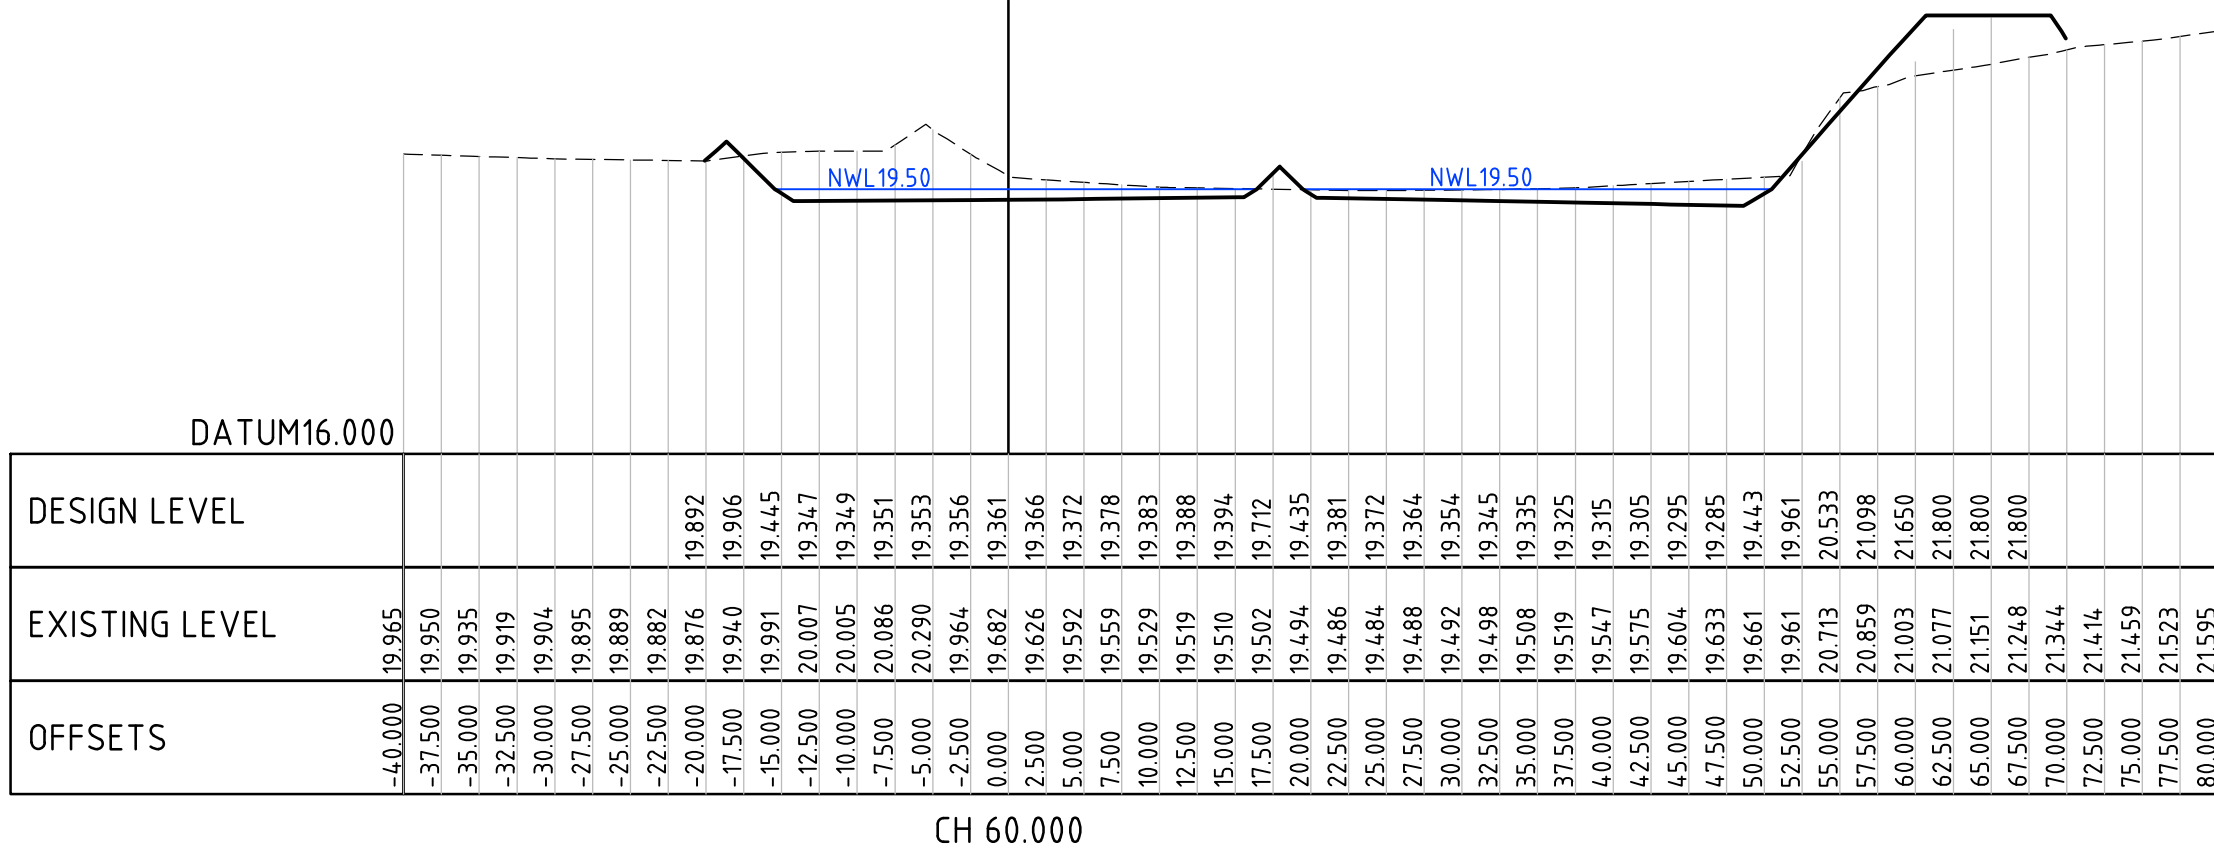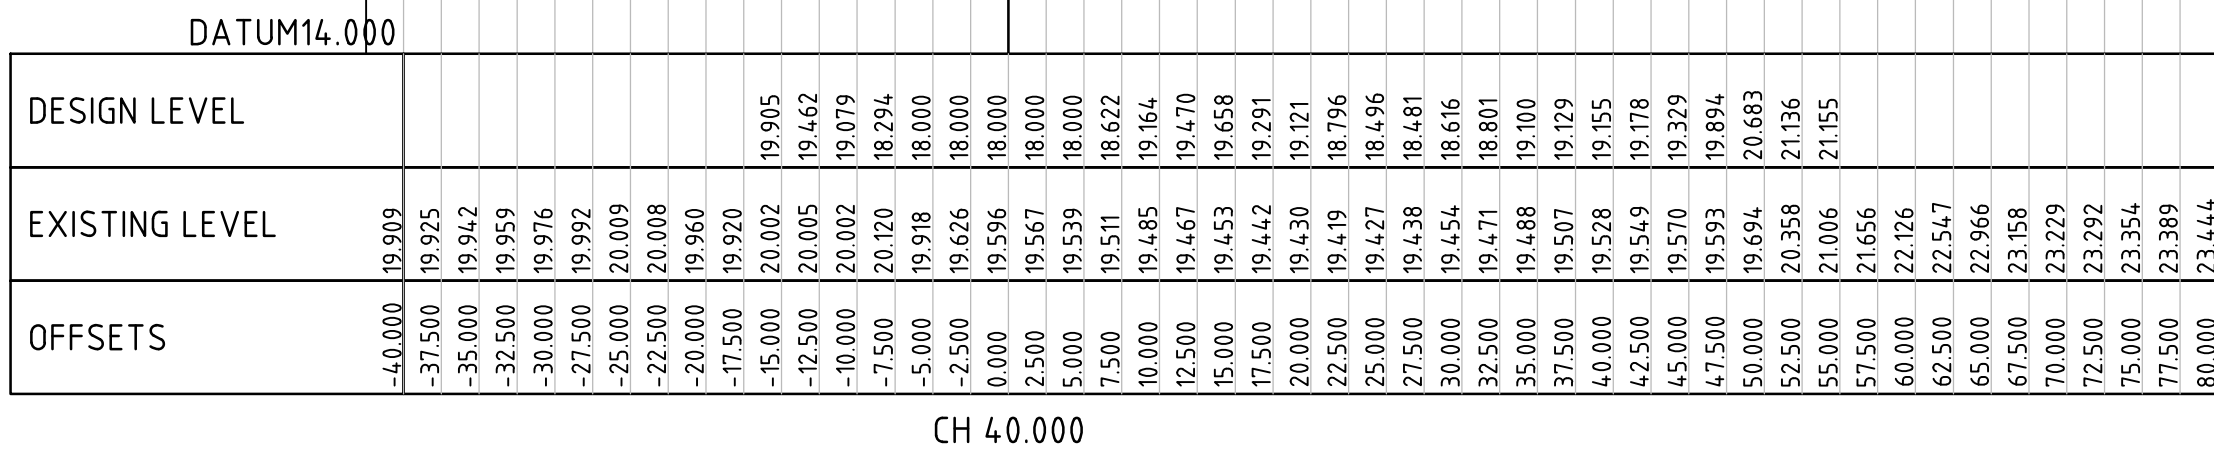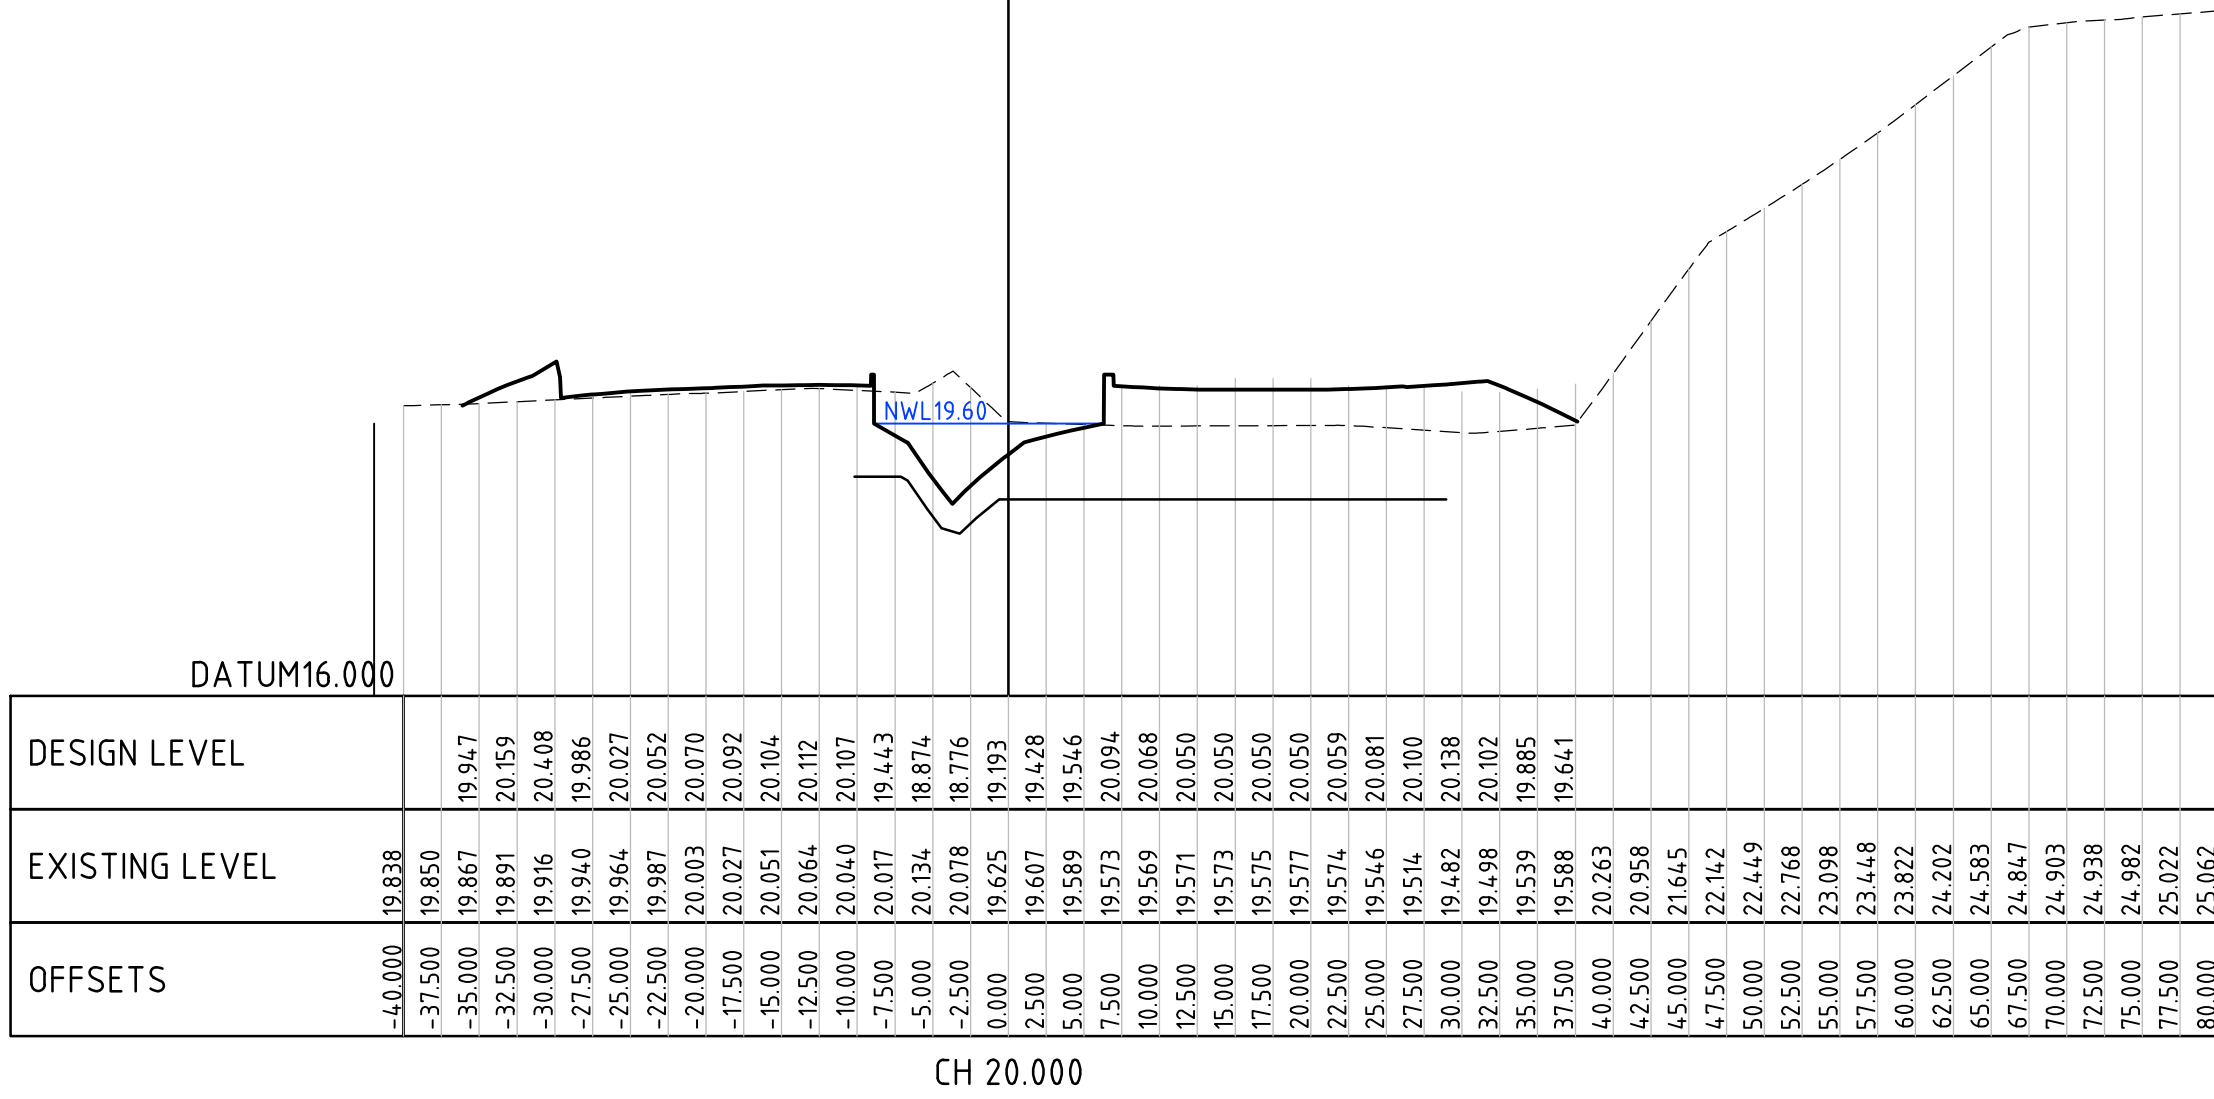

ISSUED FOR CONSTRUCTION