


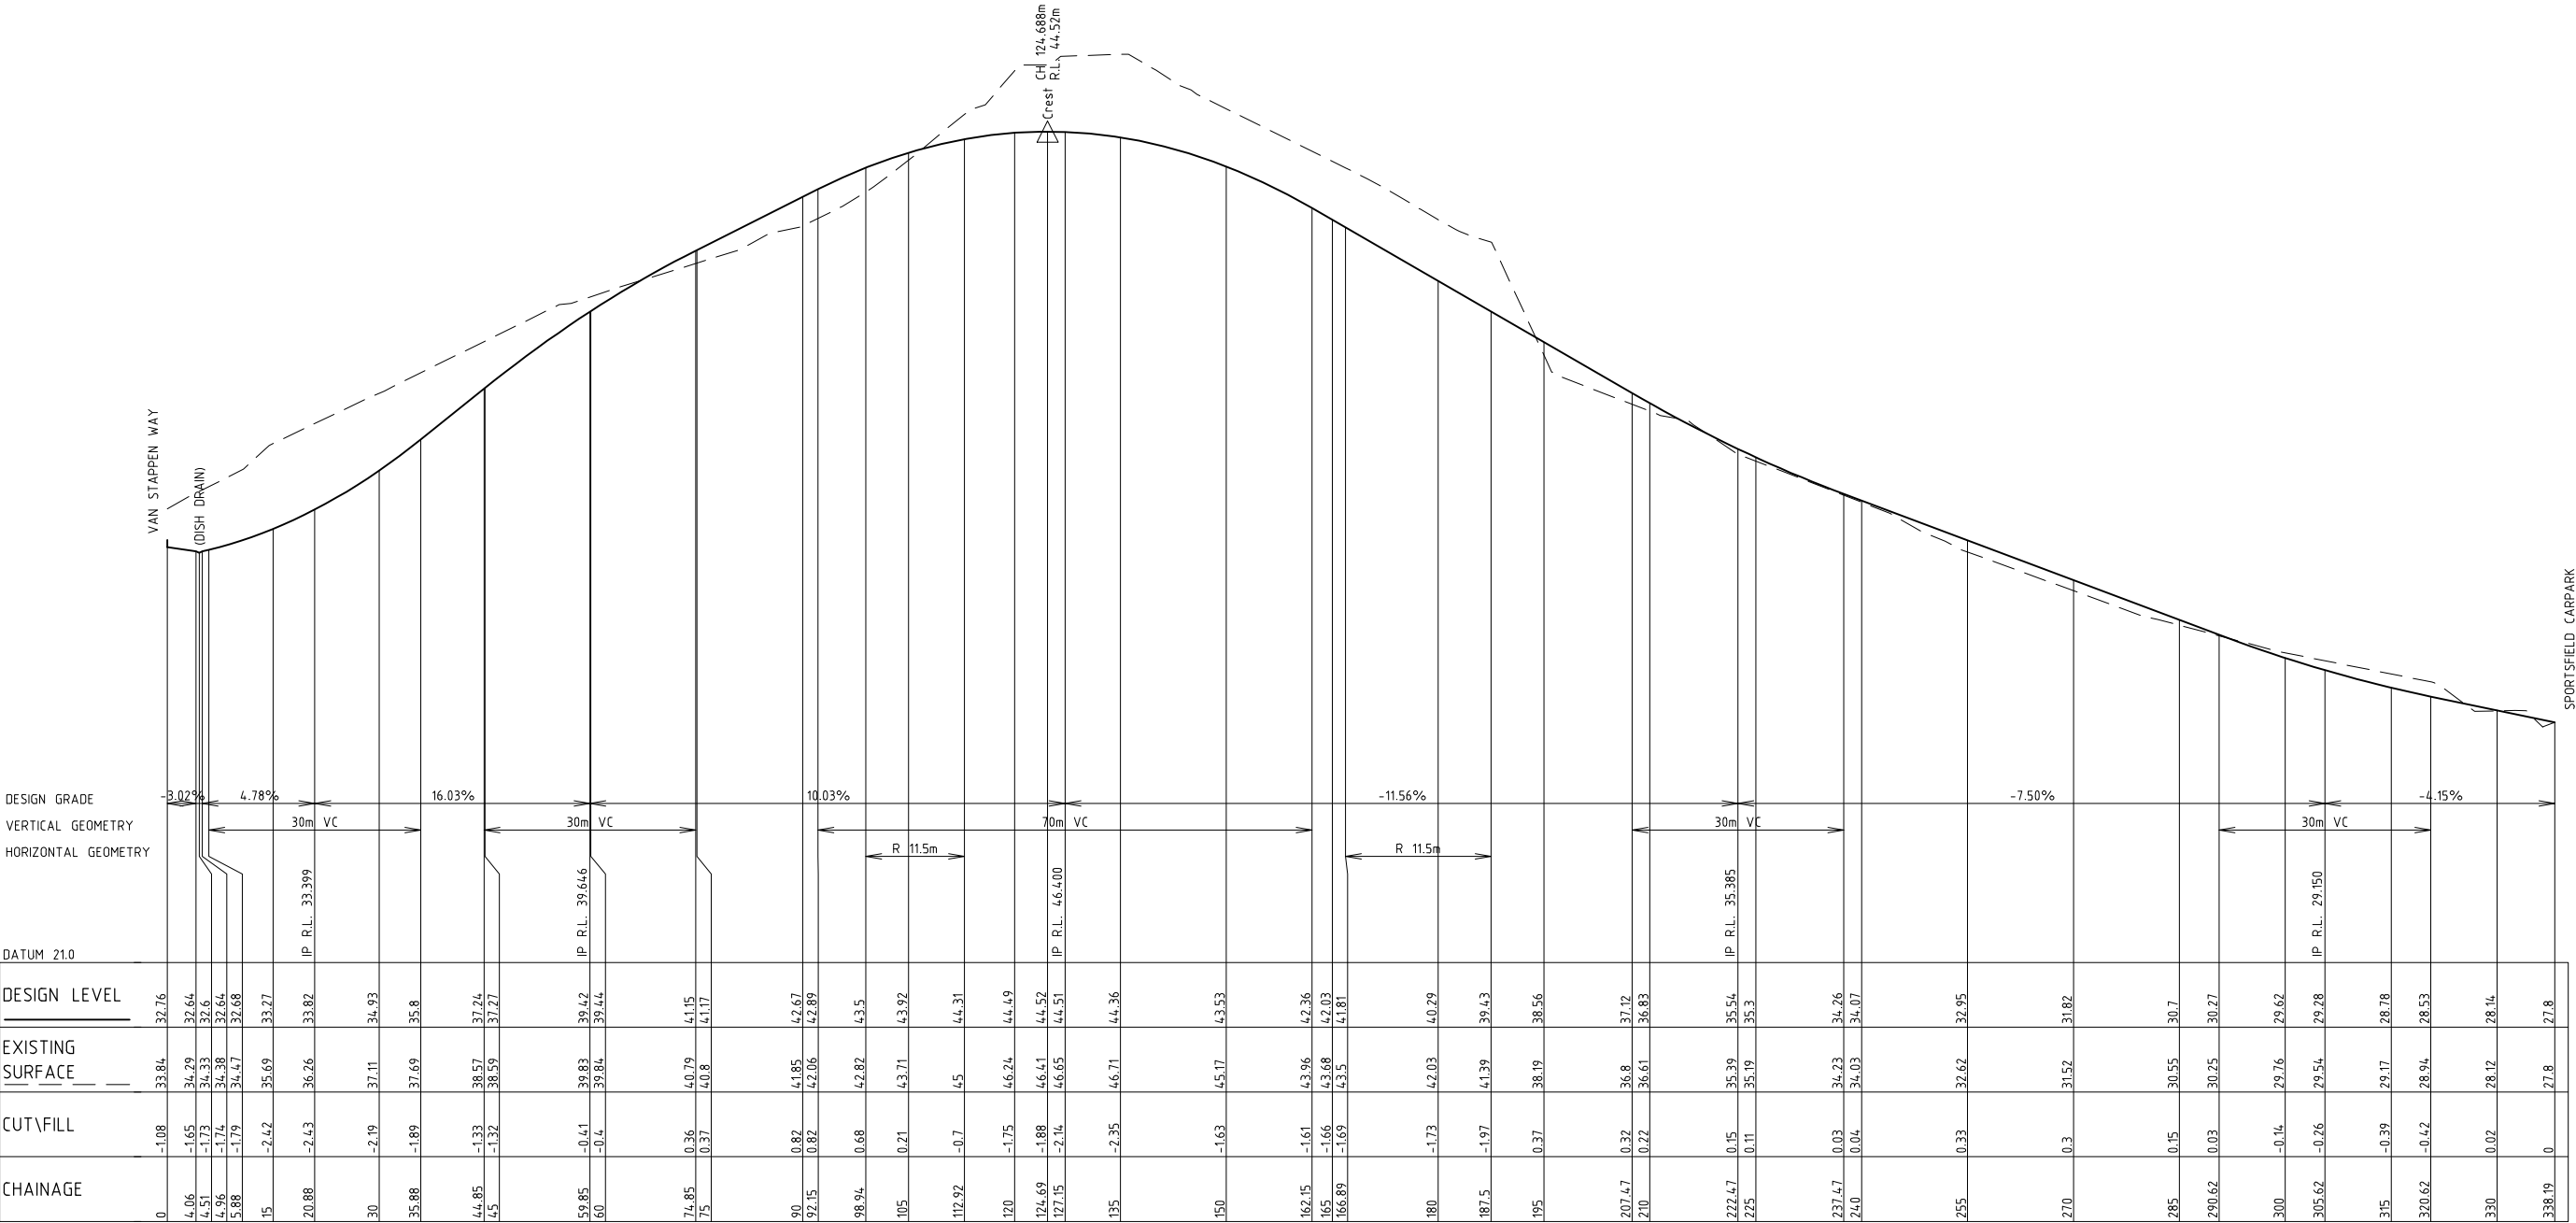

LONGITUDINAL SECTION ROAD 1
HORIZONTAL SCALE 1:500
VERTICAL SCALE 1:100

EverittEngineering

- CIVIL ENGINEERING DESIGN - PROJECT MANAGEMENT -
ABN 33 948 736 644

PO Box 198 Wyong NSW 2259

Telephone: 0418 316 469 E-mail: beneveritt88@gmail.com

No.	DATE	REVISIONS
3.	06/07/2018	COUNCIL COMMENTS
2.	10/04/2017	ISSUED FOR DA
1.	31/03/2017	PRELIMINARY ISSUE
ALL DIMENSIONS ARE IN METRES. DO NOT SCALE		

PROJECT
LOT 2
D.P.1154872
LOUISIANA ROAD
WADALBA

Scale	Date	Reference
AS SHOWN	10/04/2017	101001
Datum	D.A. No.	CAD File
A.H.D.	DA/1461/2017	101001-ENGDA-004
Drawn	Checked	Sheet / of
BE	BE	4 / 16

SHEET TITLE
ROAD 1
ROAD LONGITUDINAL SECTION