



DESIGN A	
Name	Area
GARAGE 1	21.73 m <sup>2</sup>
LIVING 1	102.48 m <sup>2</sup>
PATIO 1	18.00 m <sup>2</sup>
TOTAL	142.21 m <sup>2</sup>

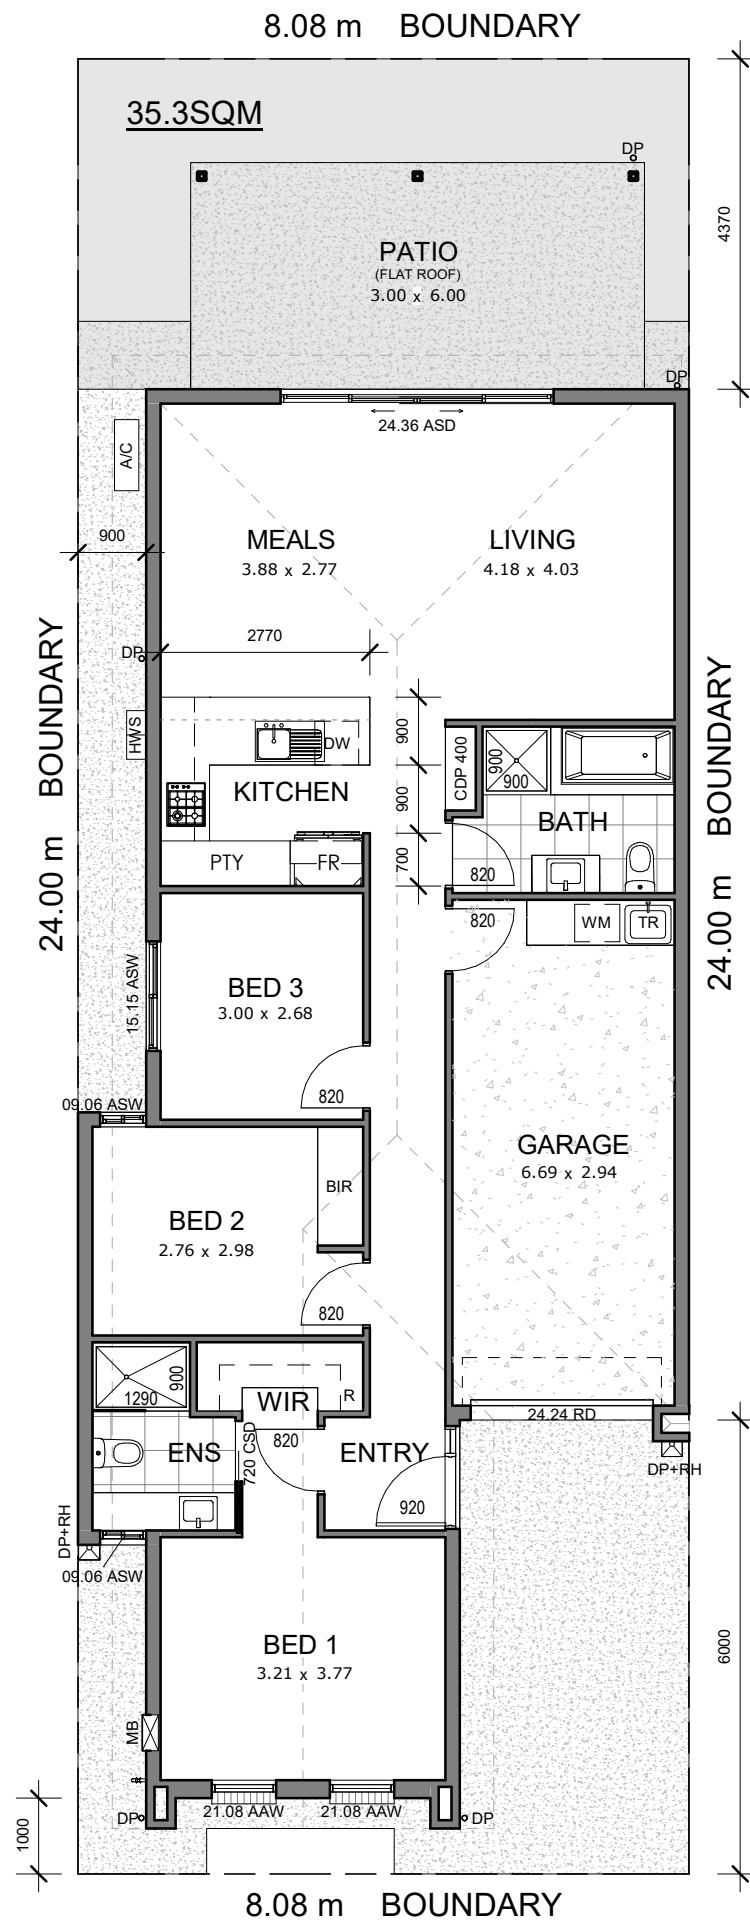

DESIGN B	
Name	Area
GARAGE 2	21.73 m <sup>2</sup>
LIVING 2	105.26 m <sup>2</sup>
PATIO 2	18.00 m <sup>2</sup>
TOTAL	144.99 m <sup>2</sup>

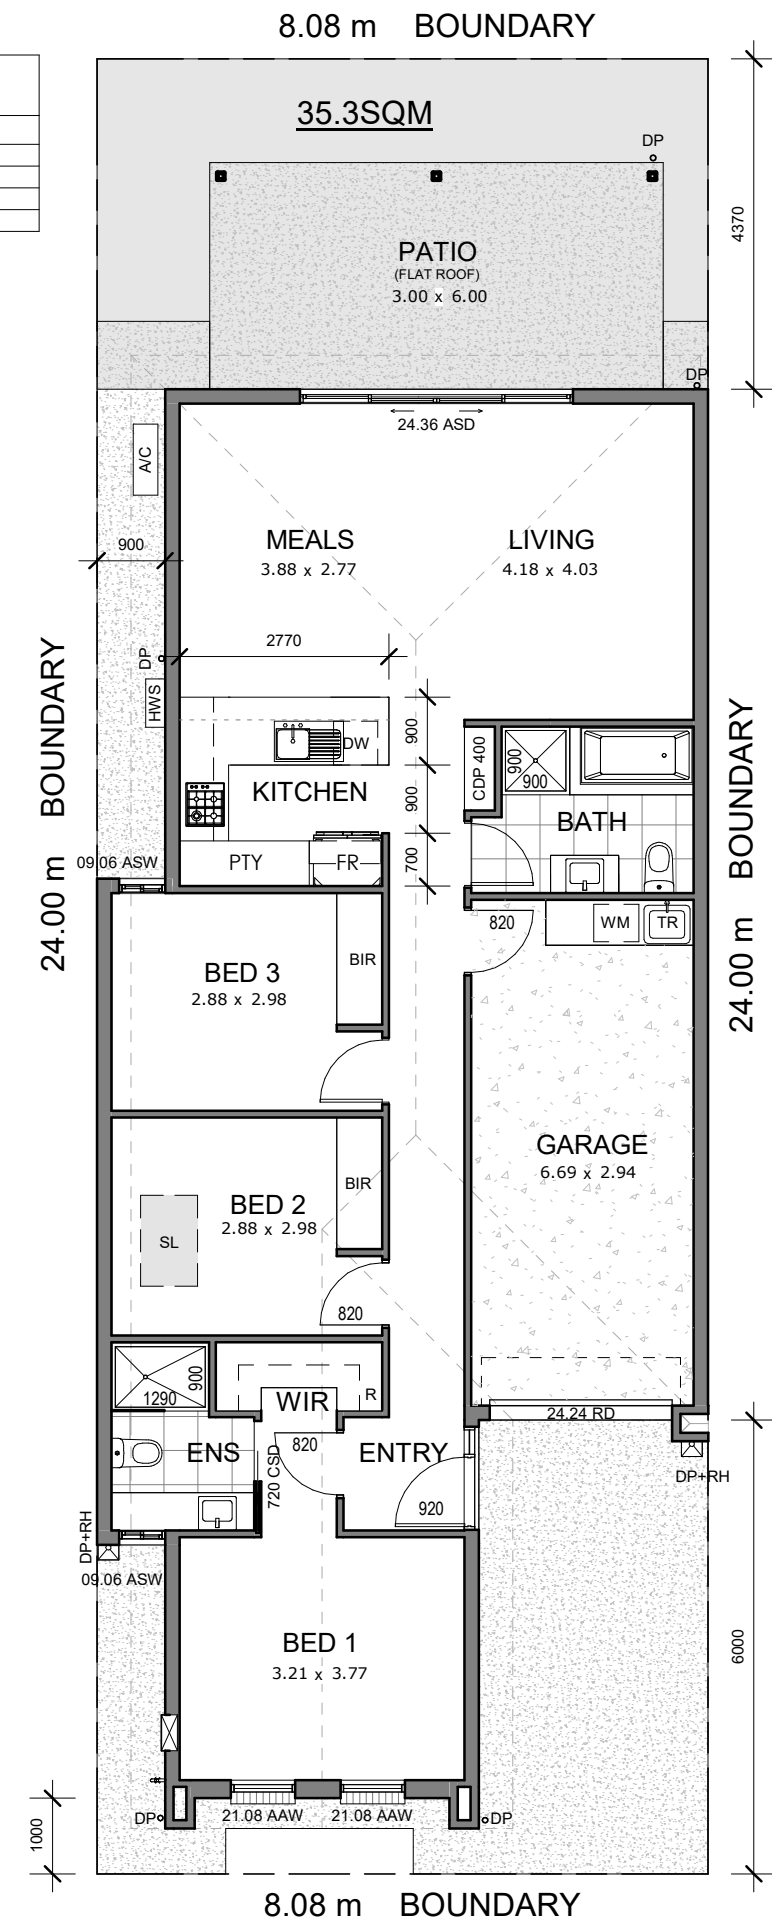

**GROUND FLOOR A & B**  
**1 : 100**  
**CONCEPT PLANS**

**SIGNATURES**

CLIENT: \_\_\_\_\_ DATE: \_\_\_\_\_

CLIENT: \_\_\_\_\_ DATE: \_\_\_\_\_

**AMENDMENTS**

Rev.	Date	Description	Issued by
-	19.06.20	ORIGINAL	DP
A			
B			
C			
D			
E			

CONTRACTORS ARE TO VERIFY ALL DIMENSIONS AND LEVELS ON THE JOB BEFORE COMMENCING ANY WORK OR SHOP DRAWINGS. FIGURED DIMENSIONS SHALL TAKE PREFERENCE OVER SCALED DIMENSIONS AND ANY DISCREPANCY SHALL BE REPORTED TO THE SUPERVISOR IMMEDIATELY.

PROJECT: PROPOSED RESIDENCE

ADDRESS: 2 Ivy Way  
 PARA HILLS WEST

CLIENT: \_\_\_\_\_

DATE: \_\_\_\_\_

SHEET NO. \_\_\_\_\_ REV NO. \_\_\_\_\_

DRAWN BY \_\_\_\_\_ JOB NO. \_\_\_\_\_