



DESIGN C	
Name	Area
Area 3	0.00 m ²
GARAGE 3	21.73 m ²
LIVING 3	82.14 m ²
PATIO 3	18.00 m ²
TOTAL	121.88 m ²

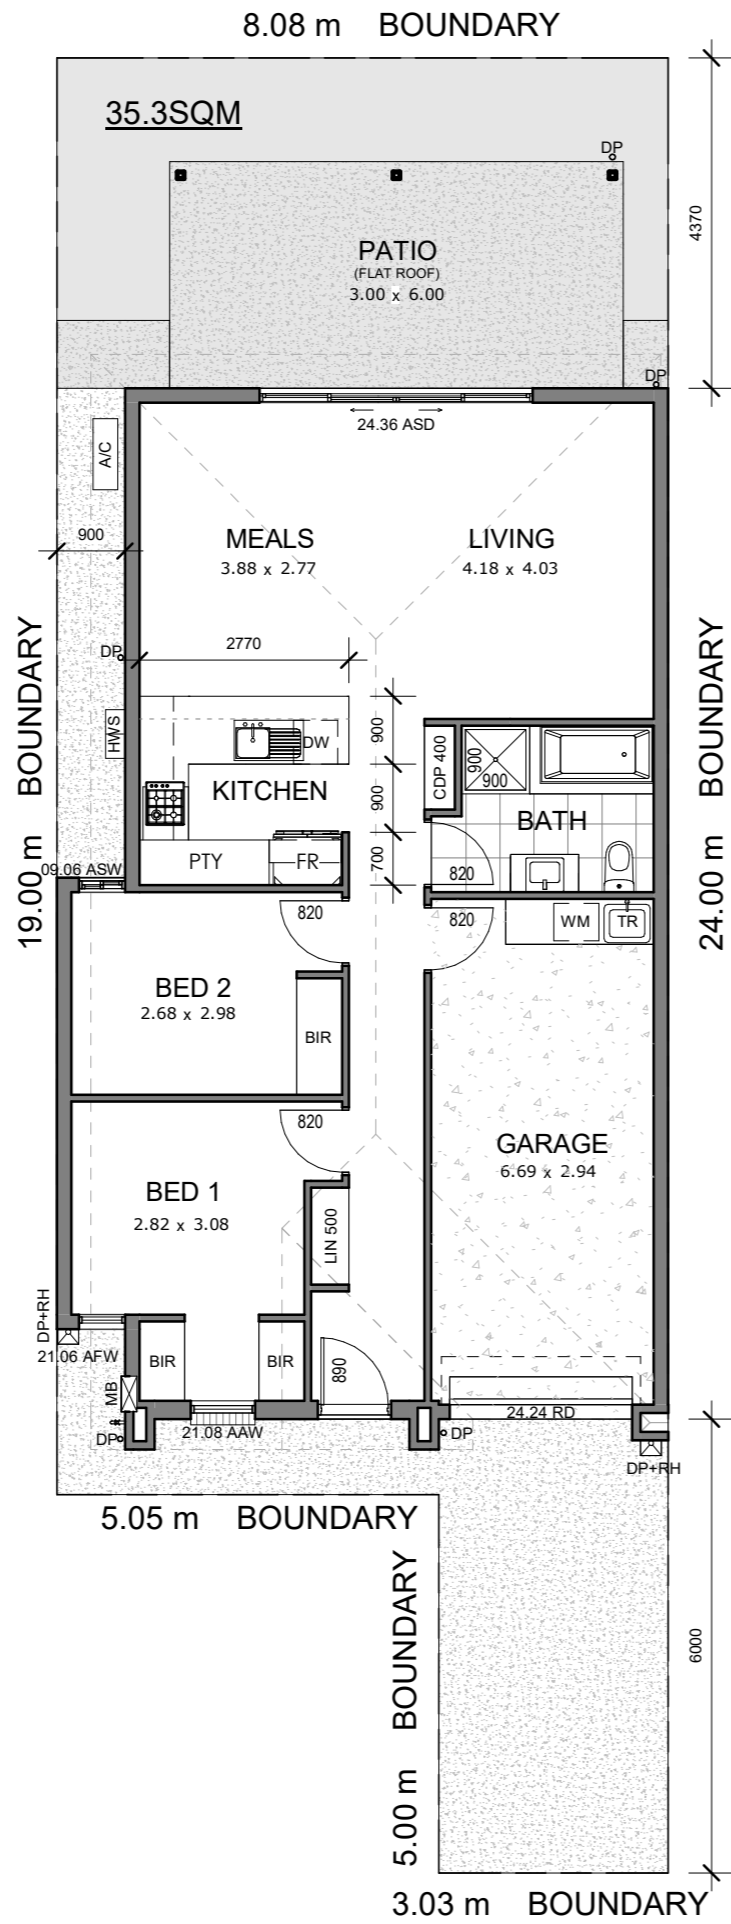

DESIGN D	
Name	Area
Area 4	0.00 m ²
GARAGE 4	21.60 m ²
LIVING 4	103.17 m ²
PATIO 4	18.00 m ²
TOTAL	142.77 m ²

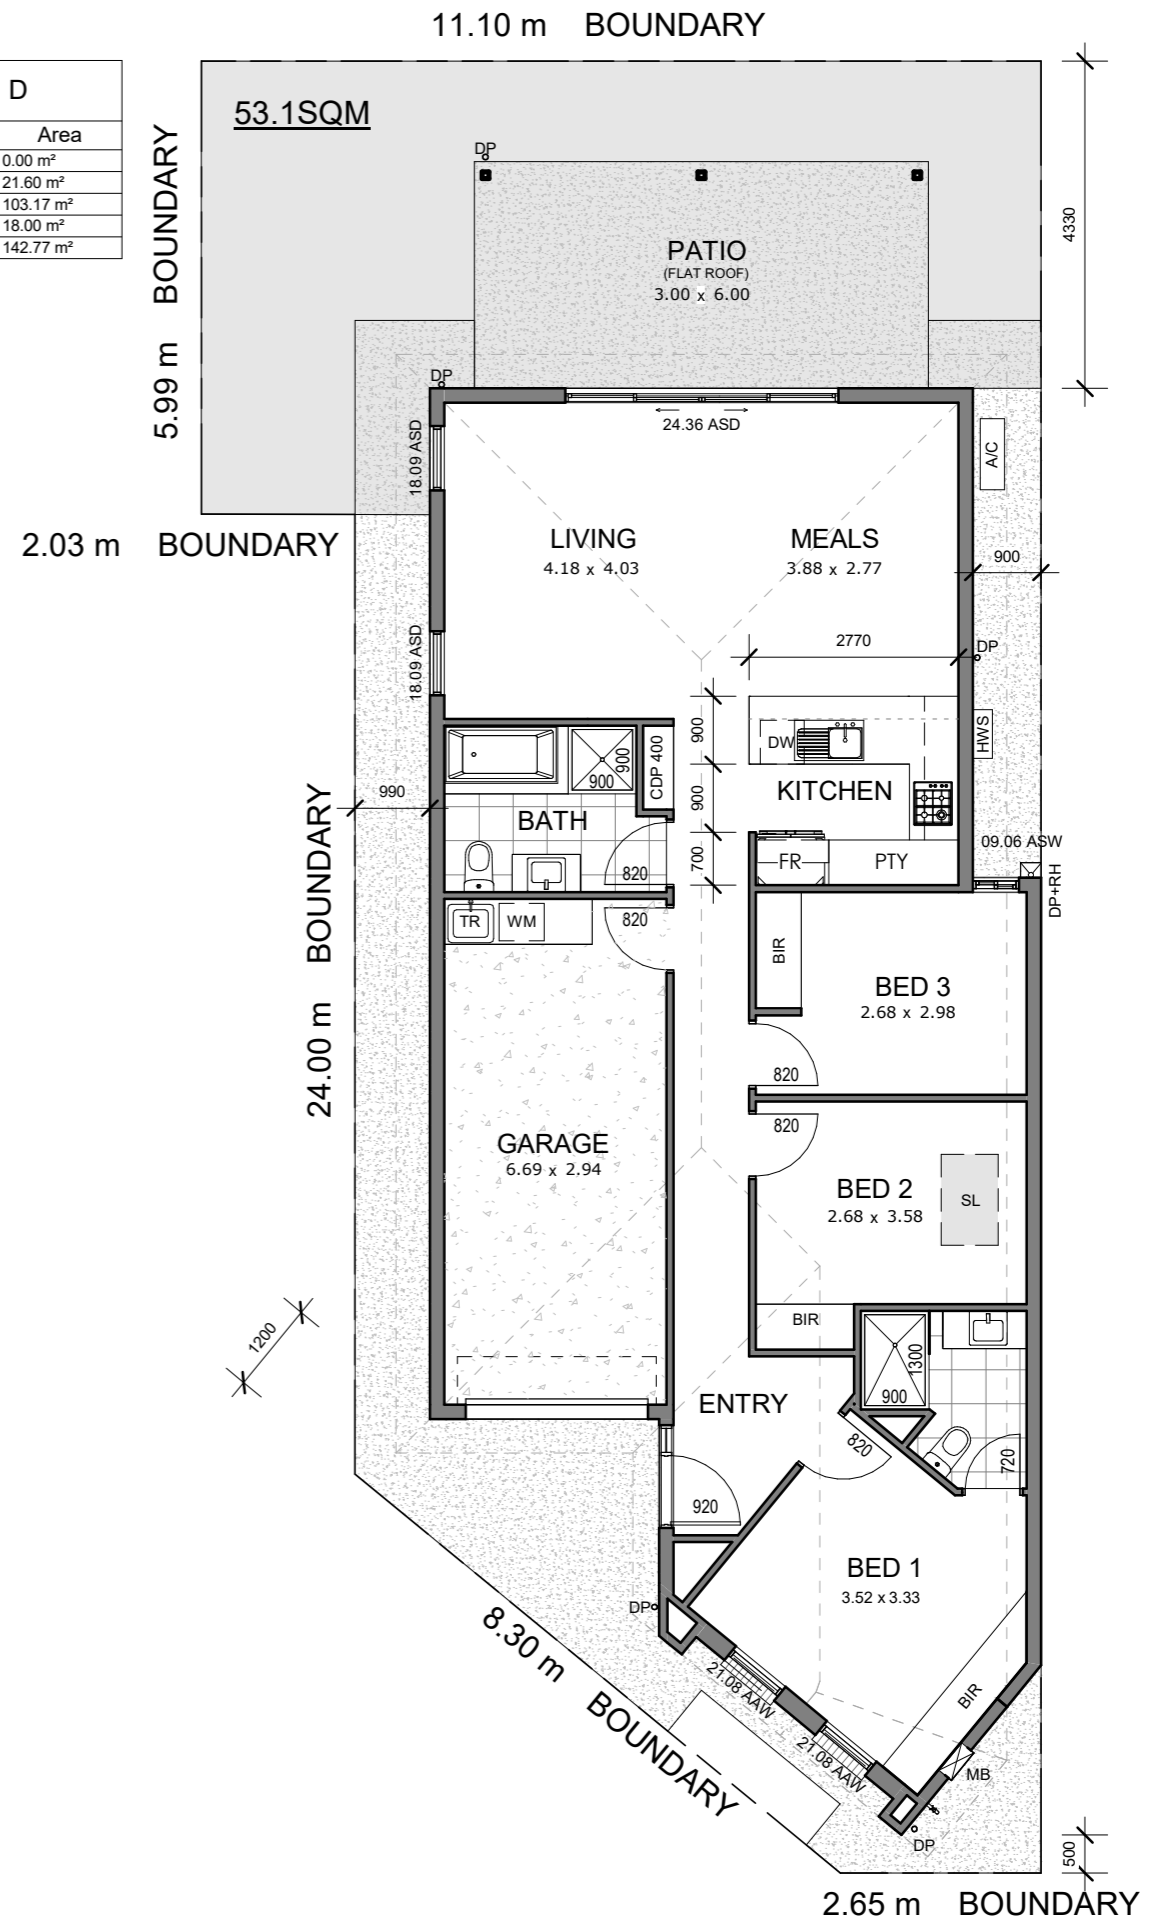

GROUND FLOOR C & D
1 : 100
CONCEPT PLANS

SIGNATURES

CLIENT: _____ DATE: _____

CLIENT: _____ DATE: _____

AMENDMENTS			
Rev.	Date	Description	Issued by
-	19.06.20	ORIGINAL	DP

CONTRACTORS ARE TO VERIFY ALL DIMENSIONS AND LEVELS ON THE JOB BEFORE COMMENCING ANY WORK OR SHOP DRAWINGS. FIGURED DIMENSIONS SHALL TAKE PREFERENCE OVER SCALED DIMENSIONS AND ANY DISCREPANCY SHALL BE REPORTED TO THE SUPERVISOR IMMEDIATELY.

PROJECT: PROPOSED RESIDENCE	CLIENT:	SHEET NO.	REV NO.
ADDRESS: 2 Ivy Way PARA HILLS WEST	DATE	DRAWN BY	JOB NO.