

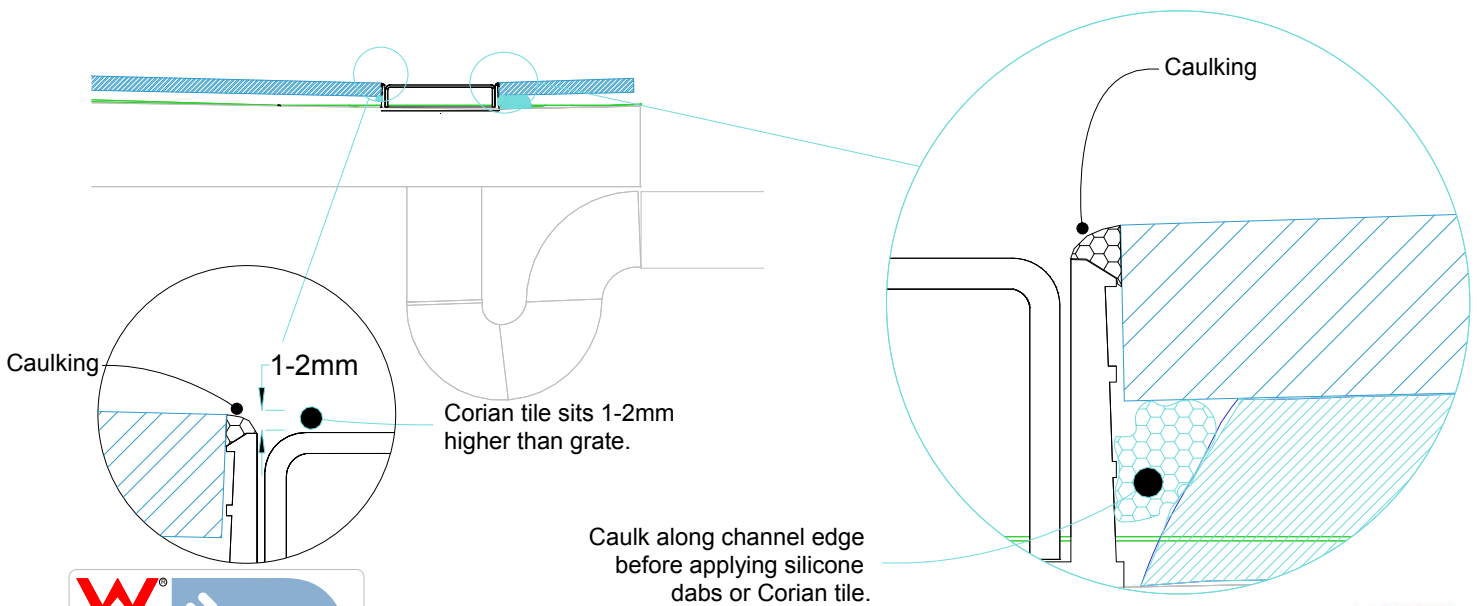


Corian Shower floor detail

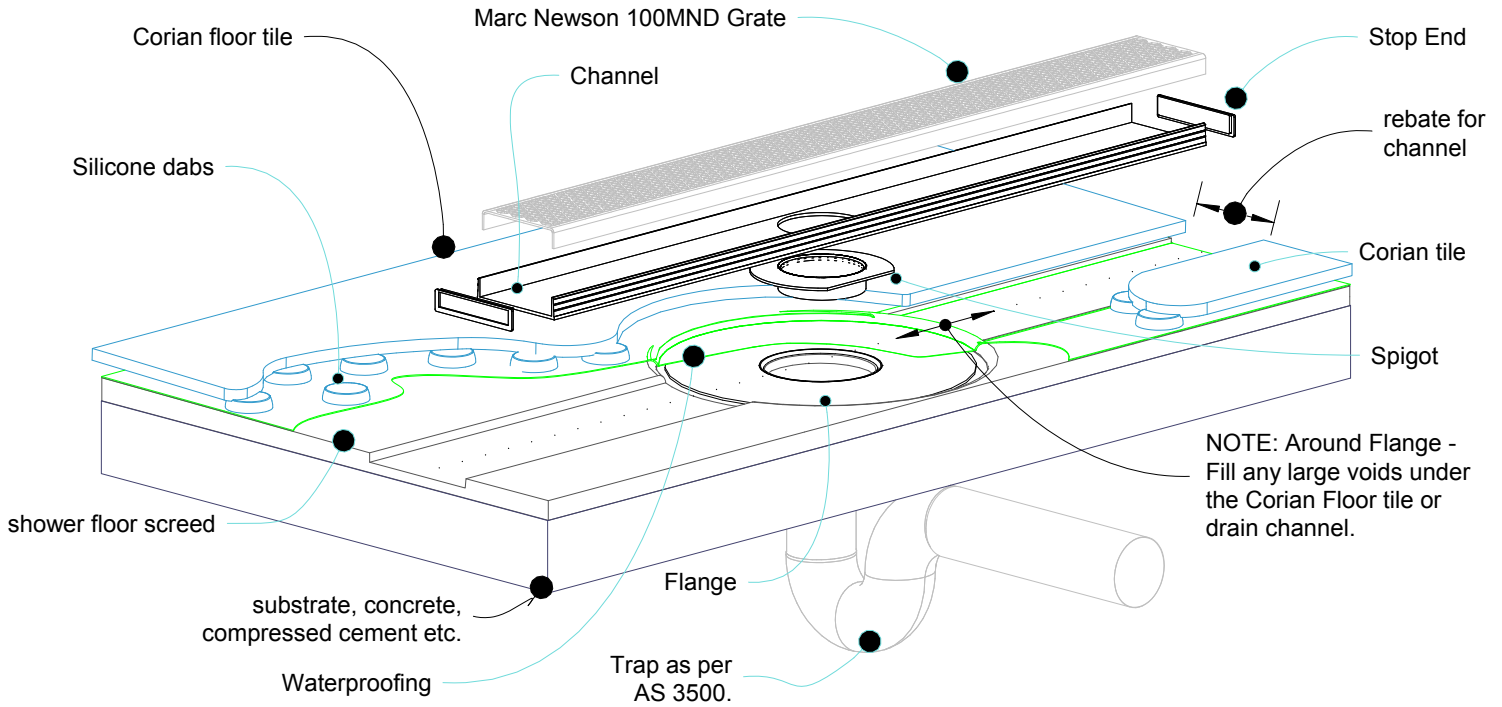

NOTE, ensure pipe sizes and outlet sizes selected are as per requirements in AS3500 (ask a local plumber).

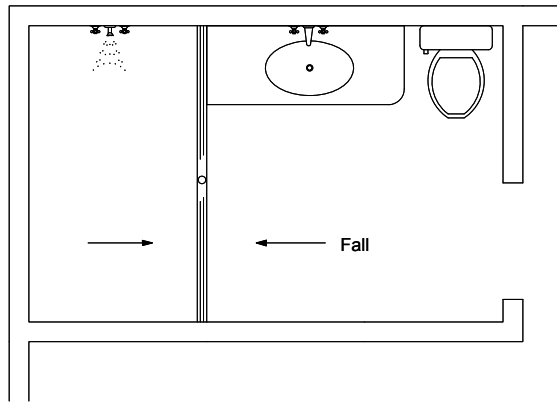