




TOP VIEW

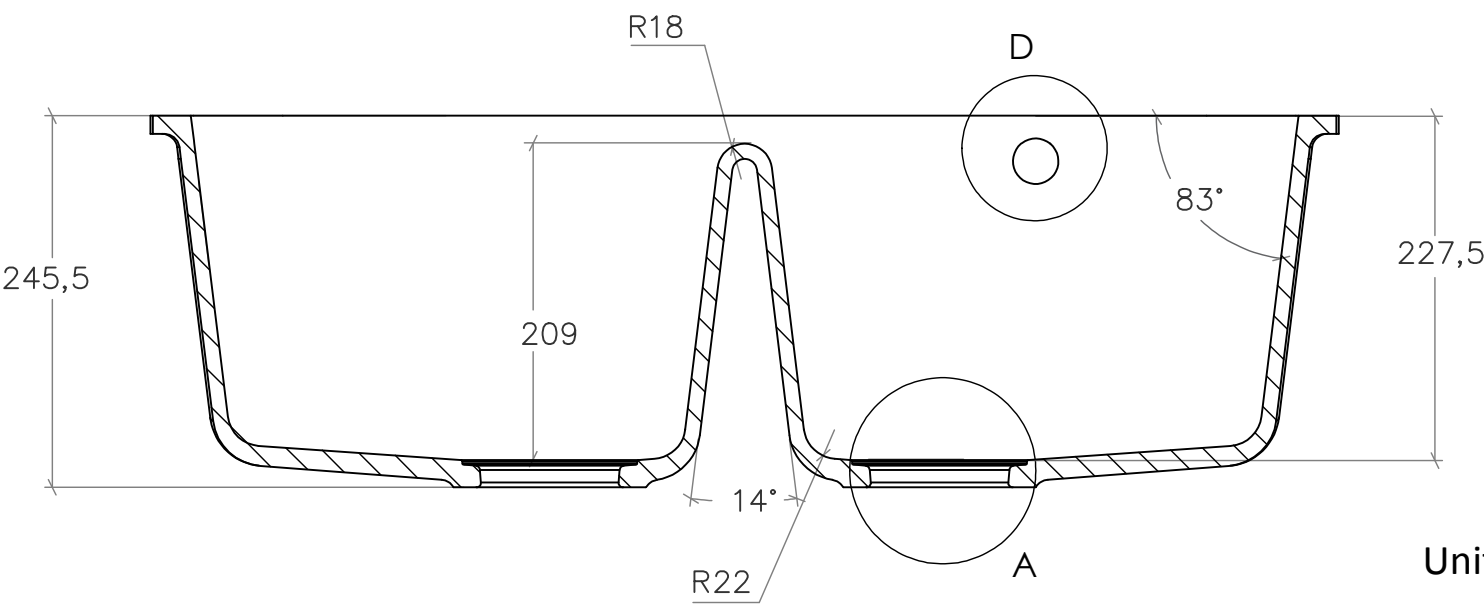


SECTION B-B

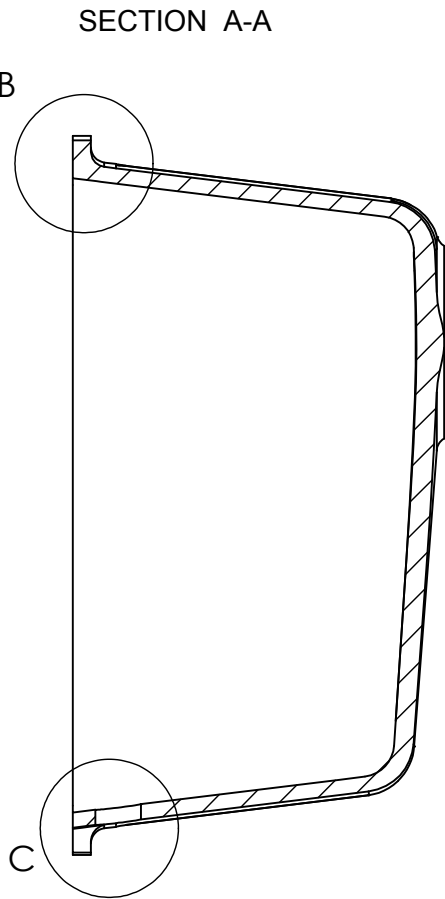


SECTION A-A

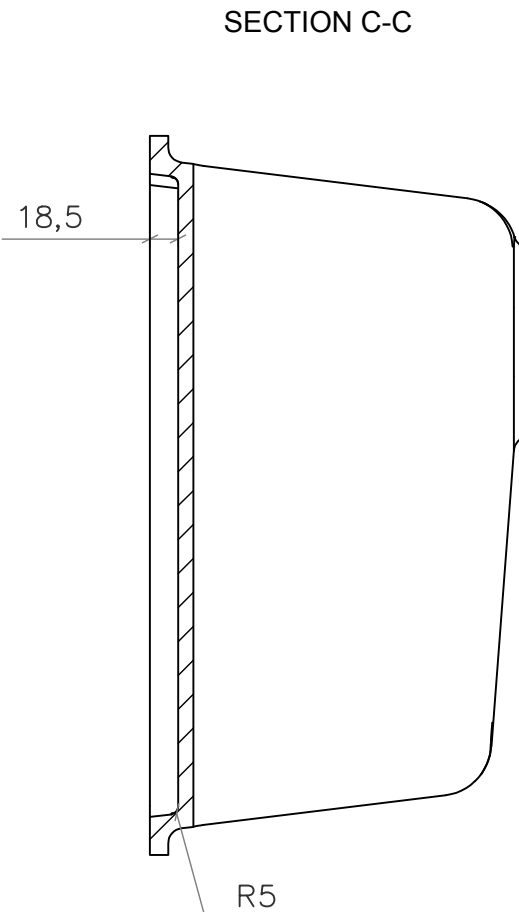


SECTION C-C

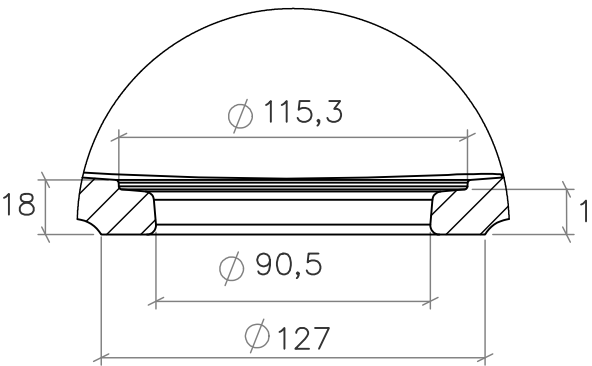


DETAIL A
SCALE 1: 2

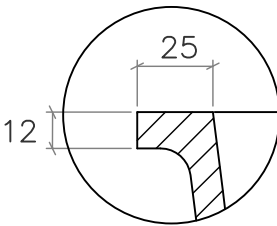

DETAIL B
SCALE 2: 5

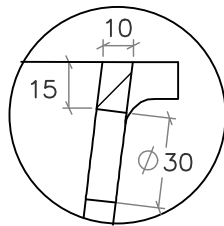

DETAIL C
SCALE 2: 5

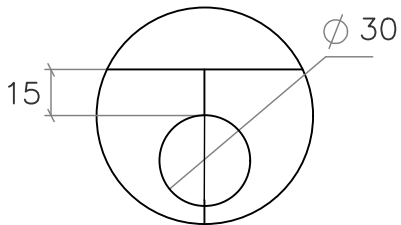

DETAIL D
SCALE 2: 5

CASF Australia
Unit 3, 208 Walters Road, Arndell Park NSW 2148
Phone: 1300 795 044
Email: projects @casf.com.au

