

Plan of part of CAMPERDOWN CEMETERY


designed for reception of Historical & other graves and monuments.

Scale : 8 feet to an Inch

NOTES:

Sites for re-erection of surface structures only removed from Park shown by Blue Tint.

Sites for re-interment of human remains & re-erection of surface structures removed from Park shown by Red Tint.

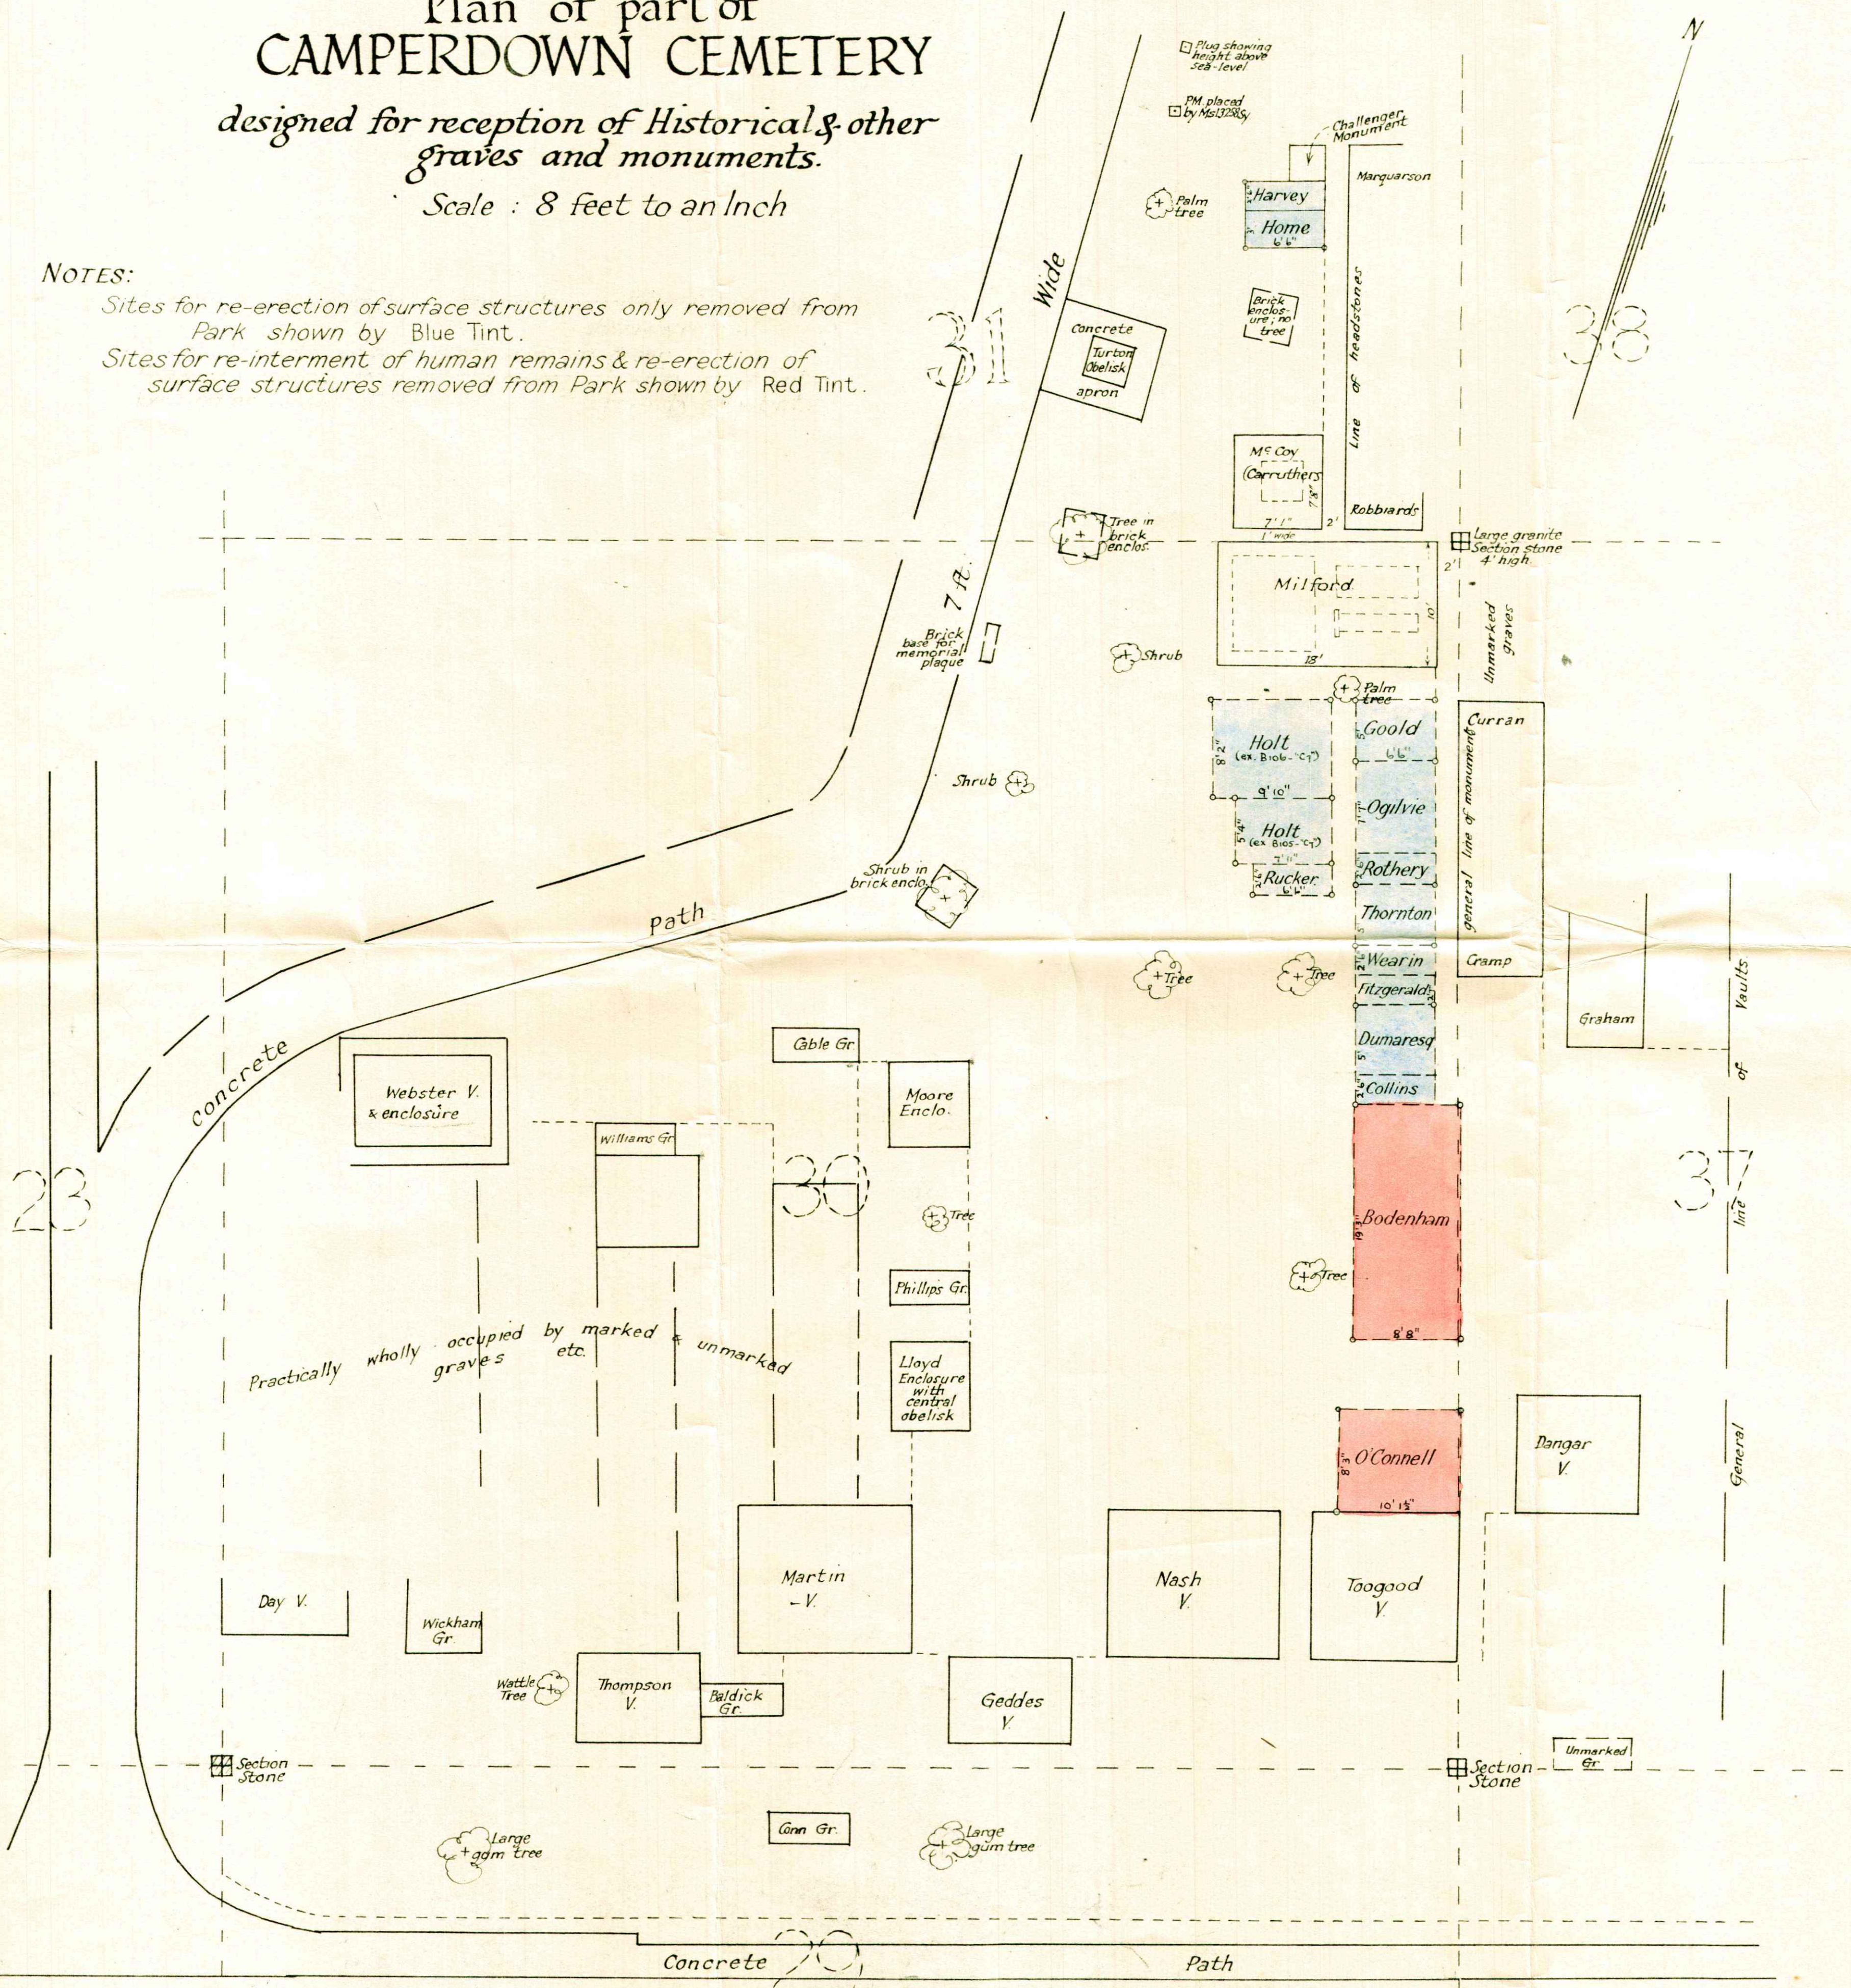

Camperdown Memorial Rest Park