


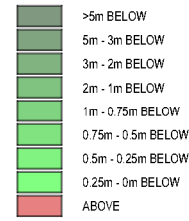

LEGEND - DEPTH OF BUILDINGS BELOW HEIGHT LIMIT



PRELIMINARY ONLY - DO NOT USE FOR CONSTRUCTION


K:\C REF: L5350 condonPlanning\5-Height.mxd - APPENDIX H-1 - HEIGHT LIMIT TO BUILDING ENVELOPE DEPTH PLAN.27 - Aug 2015.rvt

REV.	DATE	DESCRIPTION
A	28.08.2015	ISSUE FOR DA


PROJECT NO:	5350
DA NO:	-
DESIGNED BY:	BC/MN
DRAWN BY:	MMU/OKW
CHECKED BY:	-
DATE CREATED:	MAY 2015

DRAWING TITLE:	APPENDIX H-1 - HEIGHT LIMIT TO BUILDING ENVELOPE DEPTH PLAN		
PROJECT:	PROPOSED BULKY GOODS RETAIL DEVELOPMENT AND SUBDIVISION LOTS 12 & 13 DP 1088869 18 JOHN OXLEY DRIVE PORT MACQUARIE 2444		
CLIENT:	CVC MEZZANINE FINANCE PTY LTD	DRAWING NO:	5350-HeightLimit
		SHEET:	H1
		REVISION:	A

K:\C REF\5350\5350\5350\Planning\5-HeightLimitSections.dwg - APPENDIX H-3 - BUILDING ENVELOPE SECTION C-C AND D-D.rvt - Aug 2015.bim

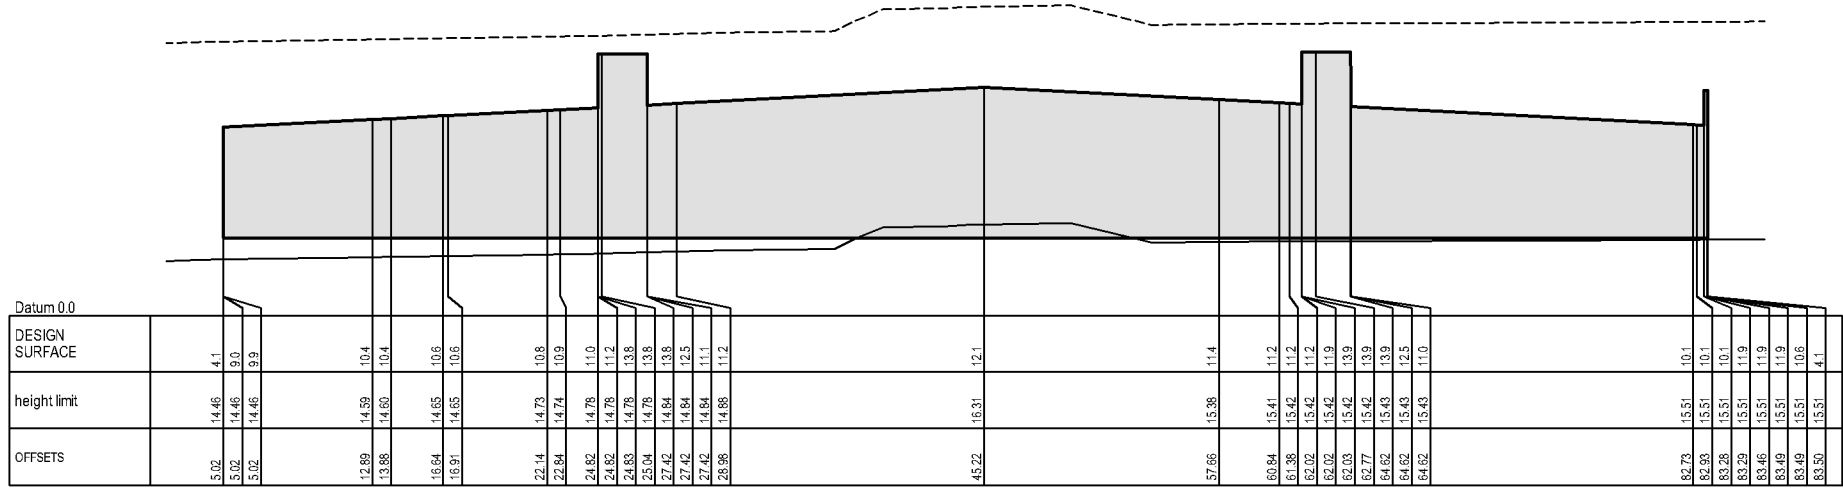

SECTION D-D

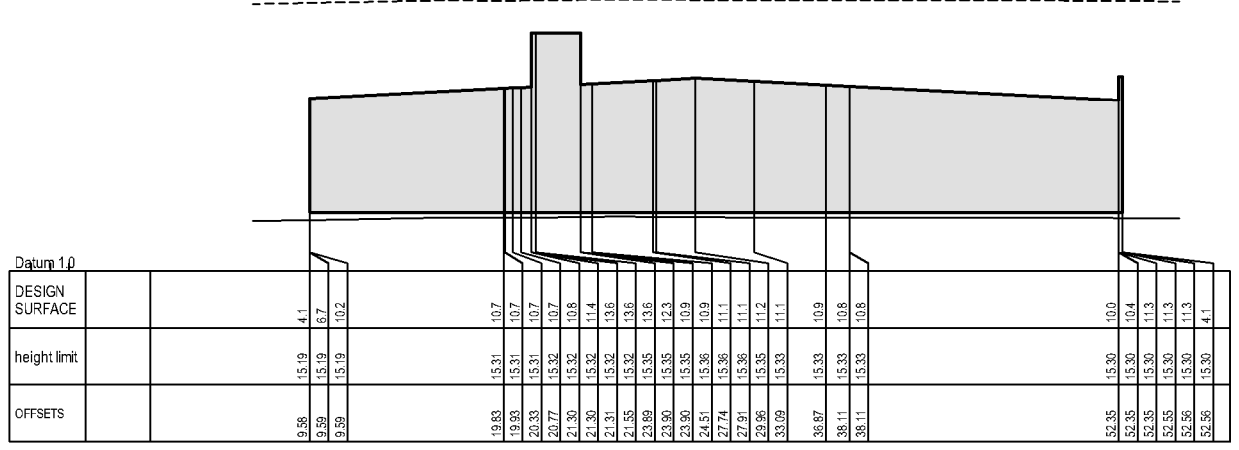

SECTION C-C


REV.	DATE	DESCRIPTION
A	28.06.2015	ISSUED FOR DA

DATUM: AHD SCALE: 1:1000 @ A1
(1:2000 @ A3)


NOTE: DO NOT SCALE OFF DRAWINGS. USE FIGURED DIMENSIONS ONLY. REPORT ANY DISCREPANCIES TO THE AUTHOR. THIS DRAWING IS THE PROPERTY OF KING & CAMPBELL PTY LTD. IS PROTECTED BY COPYRIGHT AND MUST NOT BE REPRODUCED OR COPIED WHOLLY OR IN PART WITHOUT THE WRITTEN PERMISSION OF KING & CAMPBELL PTY LTD.
© King & Campbell Pty Ltd

PROJECT NO:	5350	DRAWING TITLE:	APPENDIX H-3 - BUILDING ENVELOPE SECTION C-C AND D-D		
DA NO:	-	DESIGNED BY:	BCMN	PROJECT:	PROPOSED BULKY GOODS RETAIL DEVELOPMENT AND SUBDIVISION LOTS 12 & 13 DP 1088869 18 JOHN OXLEY DRIVE PORT MACQUARIE 2444
DRAWN BY:	MMU/DKW	CHECKED BY:	-	CLIENT:	CVC MEZZANINE FINANCE PTY LTD
DATE CREATED:	MAY 2015	DRAWING NO:	5350-HeightLimitSections	SHEET:	H3
		REVISION:			A

K:\C REF: 13330 condon\Planning\5-Height\milssections.dwg - APPENDIX H-4 - BUILDING ENVELOPE SECTION E-E, 27 Aug 2015.bw6

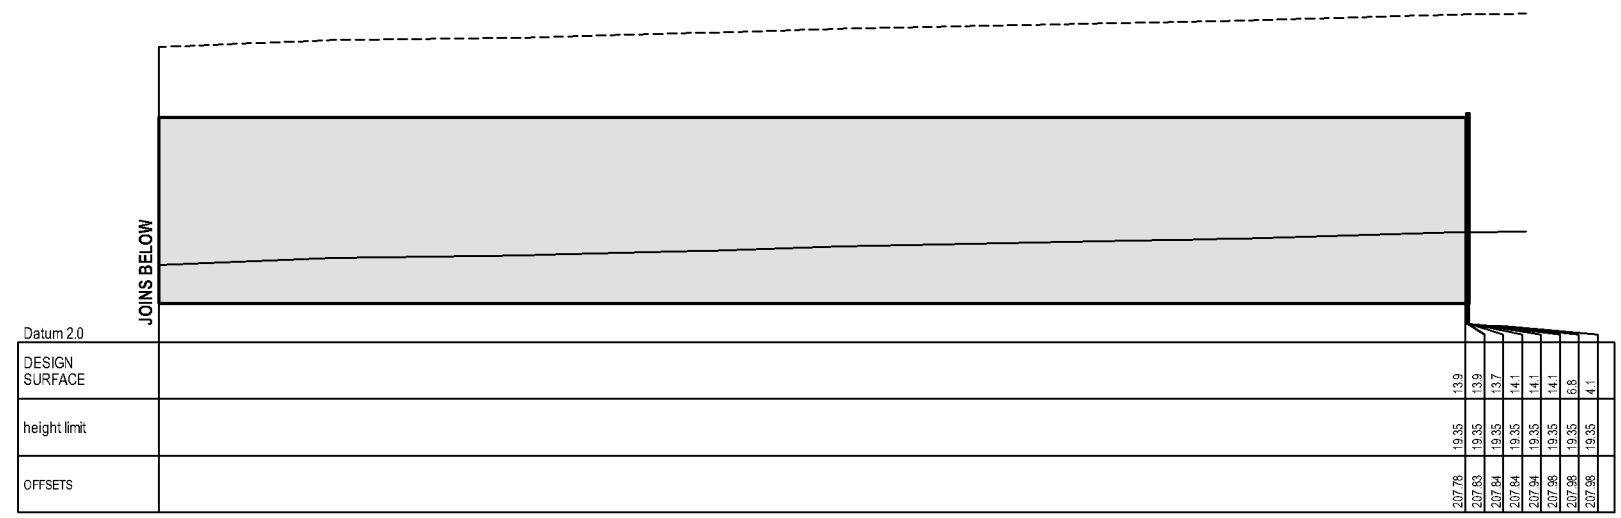

SECTION E-E (CONTINUED)

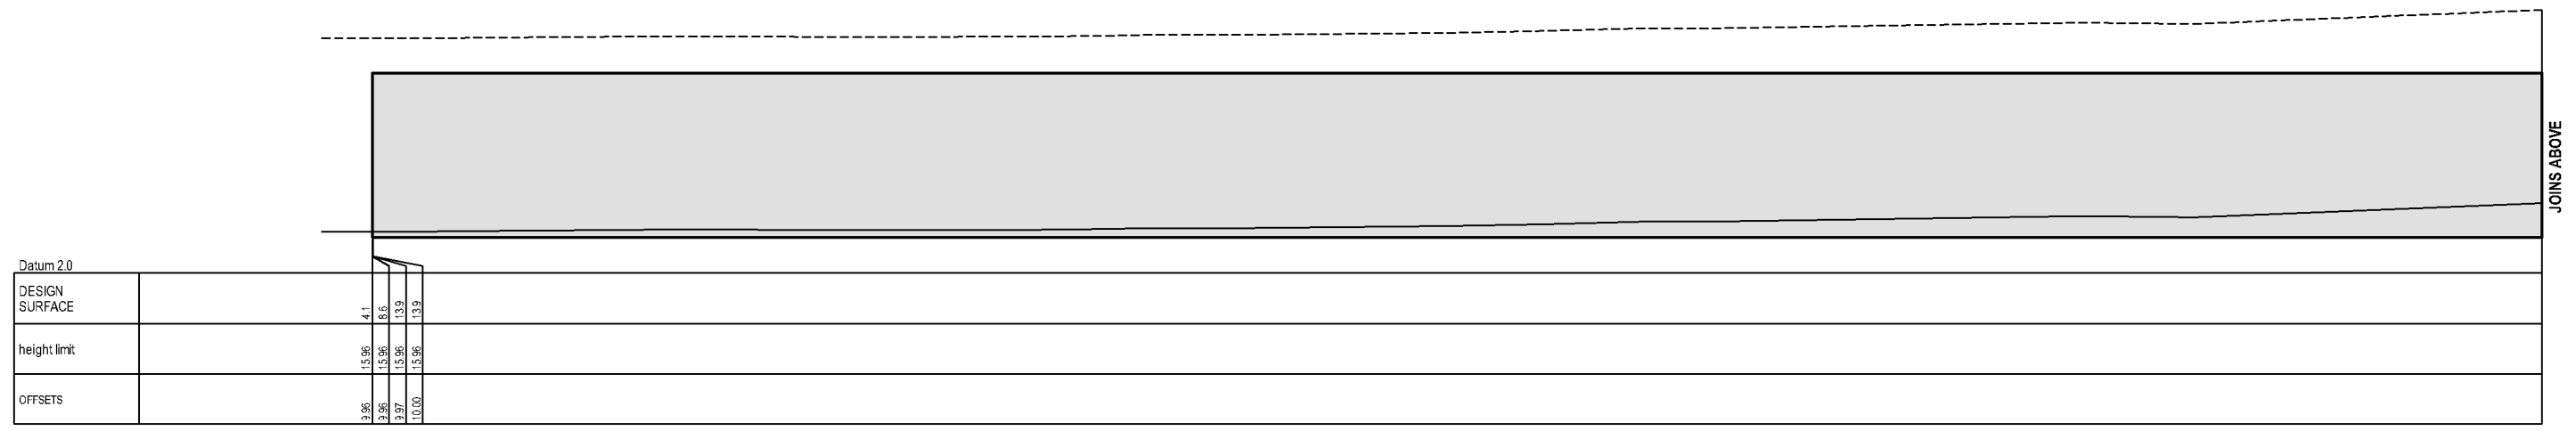

SECTION E-E


REV.	DATE	DESCRIPTION
A	28.06.2015	ISSUED FOR DA

DATUM: AHD SCALE: 1:1000 @ A1 (1:2000 @ A3)


NOTE: DO NOT SCALE OFF DRAWINGS. USE FIGURED DIMENSIONS ONLY. REPORT ANY DISCREPANCIES TO THE AUTHOR. THIS DRAWING IS THE PROPERTY OF KING & CAMPBELL PTY LTD. IS PROTECTED BY COPYRIGHT AND MUST NOT BE REPRODUCED OR COPIED WHOLLY OR IN PART WITHOUT THE WRITTEN PERMISSION OF KING & CAMPBELL PTY LTD. © King & Campbell Pty Ltd

PROJECT NO:	5350
DA NO:	-
DESIGNED BY:	BC/MN
DRAWN BY:	MMU/DKW
CHECKED BY:	-
DATE CREATED:	MAY 2015

DRAWING TITLE:	APPENDIX H-4 - BUILDING ENVELOPE SECTION E-E	A1			
PROJECT:	PROPOSED BULKY GOODS RETAIL DEVELOPMENT AND SUBDIVISION LOTS 12 & 13 DP 1088869 18 JOHN OXLEY DRIVE PORT MACQUARIE 2444				
CLIENT:	CVC MEZZANINE FINANCE PTY LTD				
DRAWING NO:	5350-HeightLimitSections	SHEET:	HI	REVISION:	A

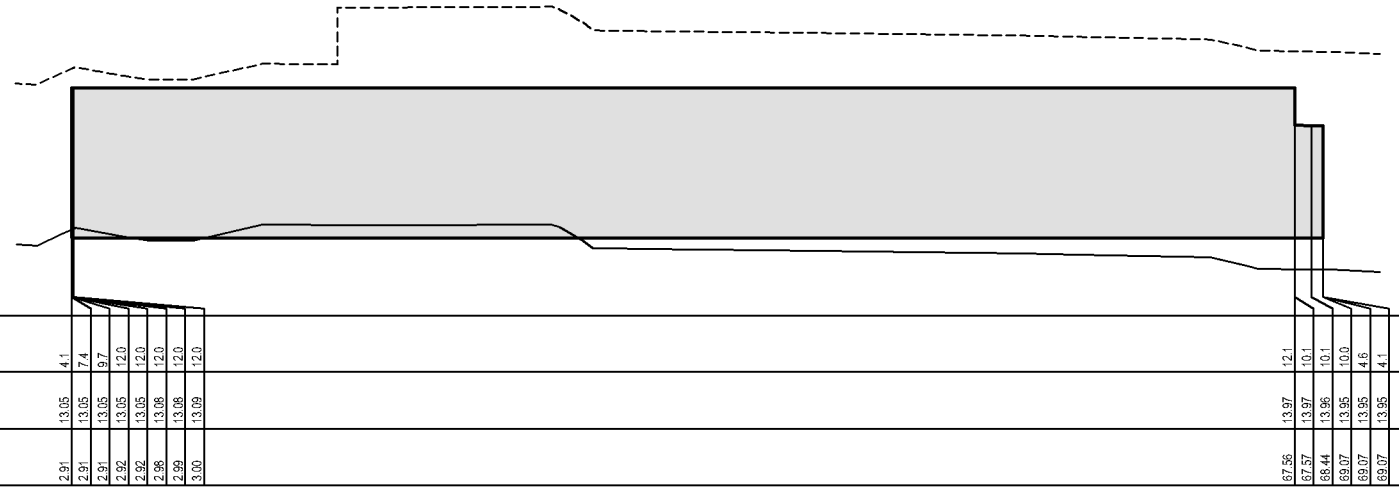

SECTION G-G

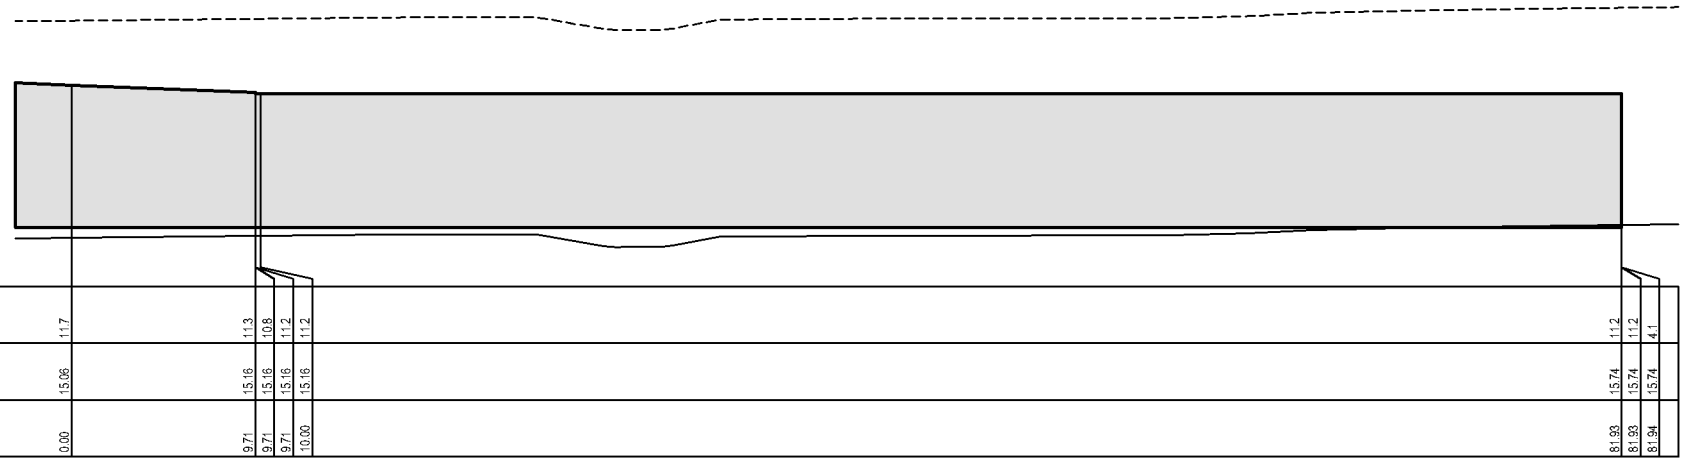

SECTION F-F

K:\C REF\5350\5350\5350\Planning\5-HeightLimitSections.dwg - APPENDIX H-5 - BUILDING ENVELOPE SECTION F-F AND G-G.rvt - Aug 2015.rvt

REV.	DATE	DESCRIPTION
A	28.06.2015	ISSUED FOR DA

DATUM: AHD SCALE: 1:1000 @ A1
 (1:2000 @ A3)

NOTE: DO NOT SCALE OFF DRAWINGS. USE FIGURED DIMENSIONS ONLY. REPORT ANY DISCREPANCIES TO THE AUTHOR. THIS DRAWING IS THE PROPERTY OF KING & CAMPBELL PTY LTD. IS PROTECTED BY COPYRIGHT AND MUST NOT BE LOANED, REPRODUCED OR COPIED WHOLLY OR IN PART WITHOUT THE WRITTEN PERMISSION OF KING & CAMPBELL PTY LTD. © King & Campbell Pty Ltd

PROJECT NO:	5350	DRAWING TITLE:	APPENDIX H-5 - BUILDING ENVELOPE SECTION F-F AND G-G		
DA NO:	-	DESIGNED BY:	BCMM		
DRAWN BY:	MMU/DKW	PROJECT:	PROPOSED BULKY GOODS RETAIL DEVELOPMENT AND SUBDIVISION LOTS 12 & 13 DP 1088869 18 JOHN OXLEY DRIVE PORT MACQUARIE 2444		
CHECKED BY:	-	CLIENT:	CVC MEZZANINE FINANCE PTY LTD	DRAWING NO:	5350-HeightLimitSections
DATE CREATED:	MAY 2015	SHEET:	H5	REVISION:	A