




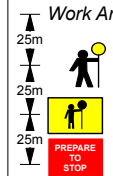




Legend

-  Bollard
-  Work Area
-  Safety Barrier
-  Barrier Board Symbol
-  Sign Symbol

Work Area/Buffer



May be installed and utilised for safe entry/exit of work vehicles or large deliveries. Extension of westbound lane closure may be required for westbound stoppages.

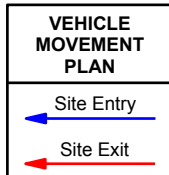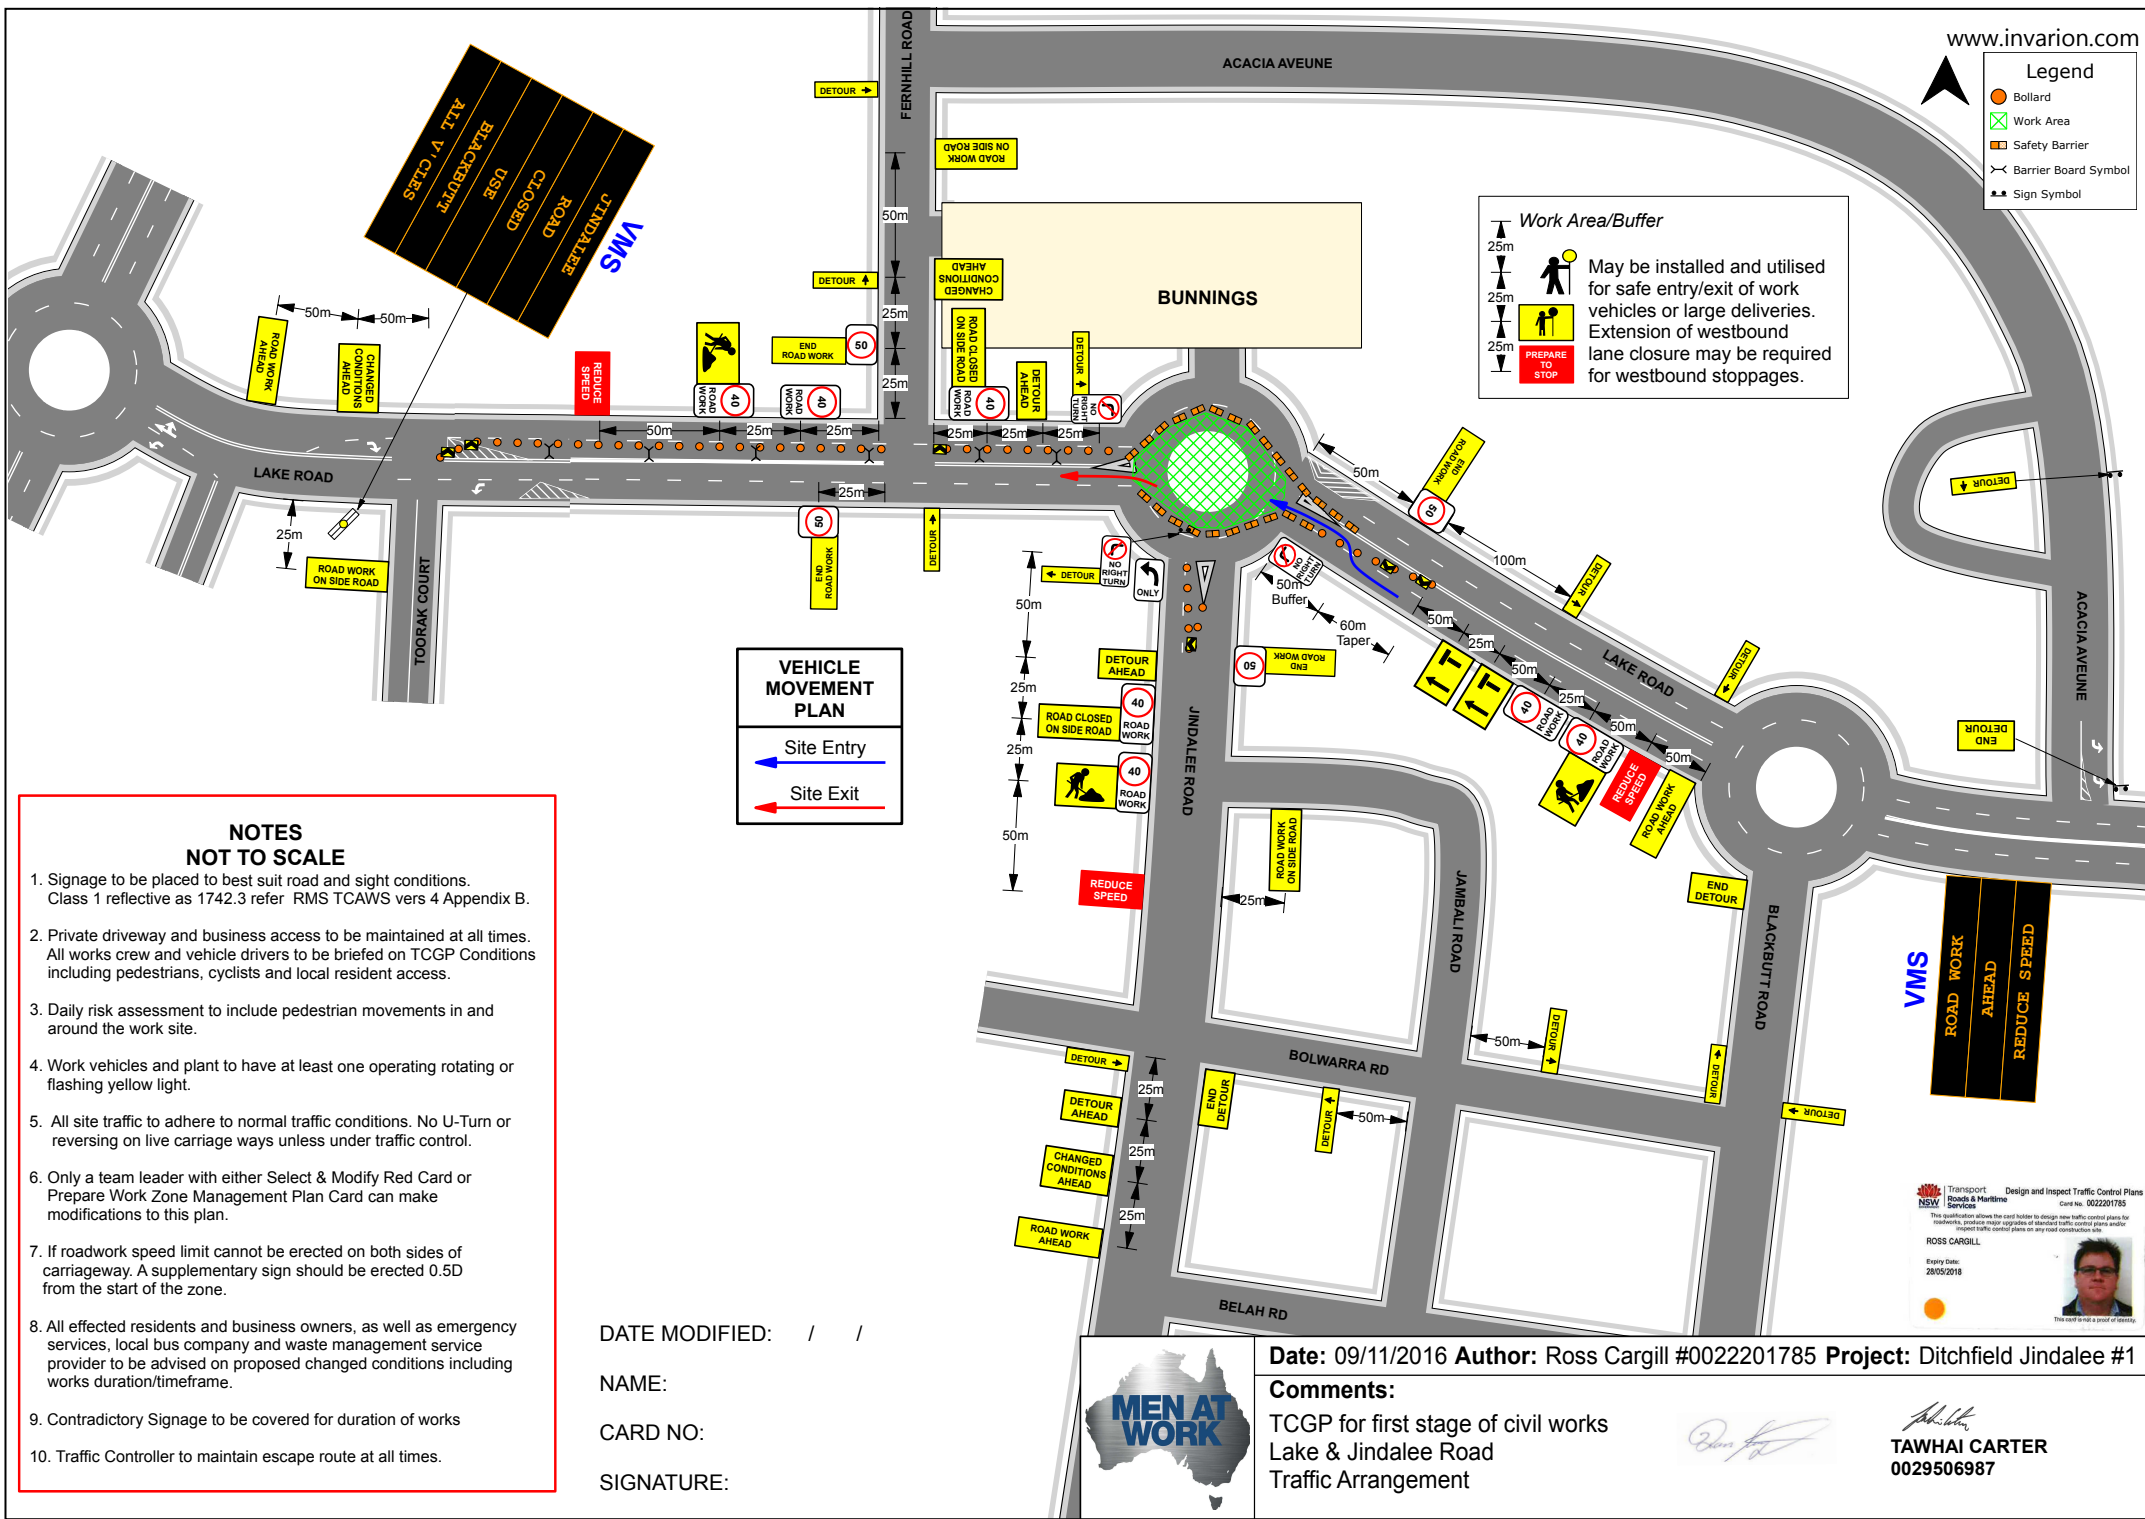

NOTES NOT TO SCALE

1. Signage to be placed to best suit road and sight conditions. Class 1 reflective as 1742.3 refer RMS TCAWS vers 4 Appendix B.
2. Private driveway and business access to be maintained at all times. All works crew and vehicle drivers to be briefed on TCGP Conditions including pedestrians, cyclists and local resident access.
3. Daily risk assessment to include pedestrian movements in and around the work site.
4. Work vehicles and plant to have at least one operating rotating or flashing yellow light.
5. All site traffic to adhere to normal traffic conditions. No U-Turn or reversing on live carriage ways unless under traffic control.
6. Only a team leader with either Select & Modify Red Card or Prepare Work Zone Management Plan Card can make modifications to this plan.
7. If roadwork speed limit cannot be erected on both sides of carriageway. A supplementary sign should be erected 0.5D from the start of the zone.
8. All effected residents and business owners, as well as emergency services, local bus company and waste management service provider to be advised on proposed changed conditions including works duration/timeframe.
9. Contradictory Signage to be covered for duration of works
10. Traffic Controller to maintain escape route at all times.

DATE MODIFIED: / /

NAME:

CARD NO:

SIGNATURE:



Date: 09/11/2016 Author: Ross Cargill #0022201785 Project: Ditchfield Jindalee #1

Comments:
TCGP for first stage of civil works
Lake & Jindalee Road
Traffic Arrangement



Transport Design and Inspect Traffic Control Plans
NEW Roads & Maritime Service Client No. 0022201785

This qualification allows the card holder to design new traffic control plans for roadworks, provided they are approved by a licensed traffic control plan writer. Impact traffic control plans on any road construction site.

ROSS CARGILL
Expiry Date: 28/05/2018




TAWHAI CARTER
0029506987