


TIDAL OPEN CHANNEL RENEWALS - PACKAGE B

PRELIMINARY CONCEPT DESIGN: JOHNSTONS CREEK

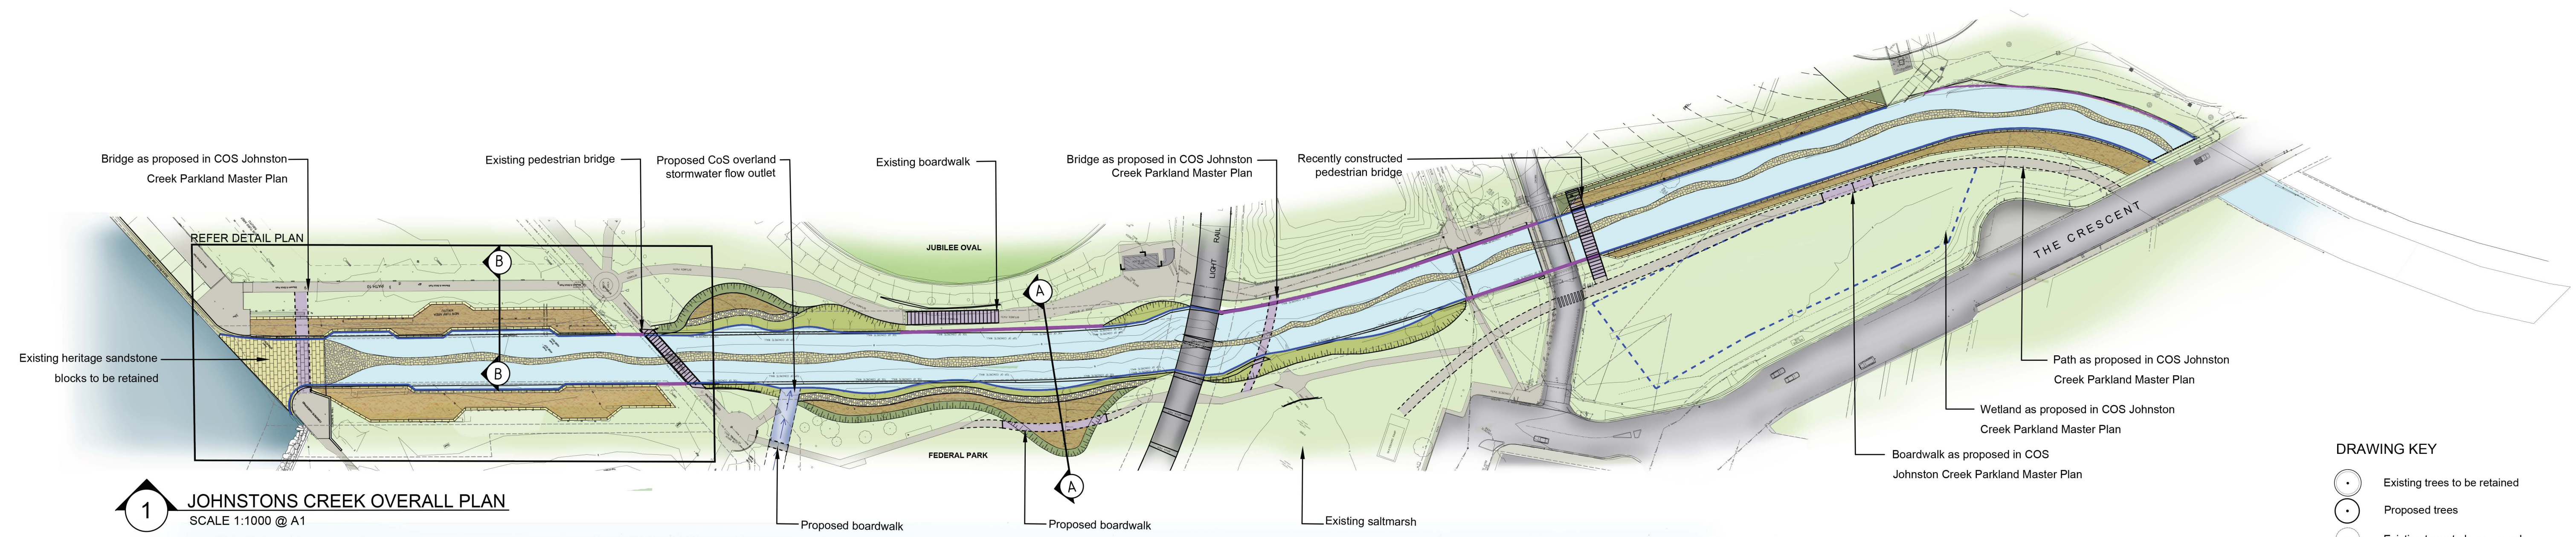

- DRAWING KEY**
- Existing trees to be retained
 - Proposed trees
 - Existing trees to be removed
 - Saltmarsh
 - Rocked and planted bank
 - Planted only bank
 - Terrestrial planting
 - Wetland
 - Porous rock weir
 - Proposed meandering channel invert
 - Existing bank to be replaced at current grade and alignment with concrete or sandstone block facing
 - Design top of bank
 - Design bottom of bank
 - Concrete channel base replacement
 - Proposed boardwalk / bridge
 - Existing boardwalk / bridge
 - Proposed path
 - Existing path
 - Sandstone block walls

