

AMENDMENTS TABLE (PLAN GRAPHICS ONLY)



VERSION	AMENDMENT	AUTHORISED BY	DATE

UNLODGED VERSION

**DRAFT**  
ALL AREAS AND DIMENSIONS  
ARE SUBJECT TO FINAL SURVEY  
AND WAPC APPROVAL

UNLODGED VERSION

UNLODGED VERSION

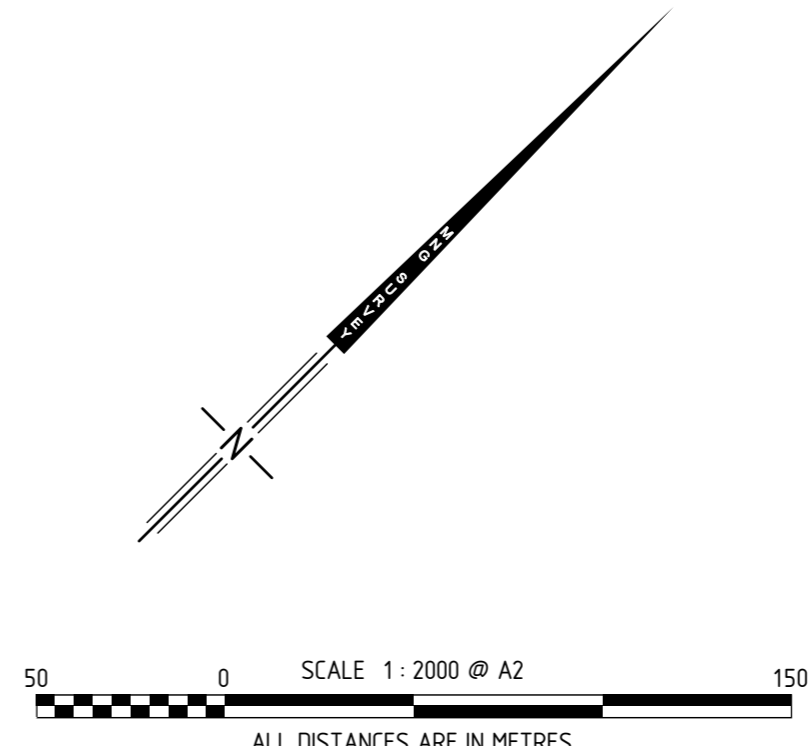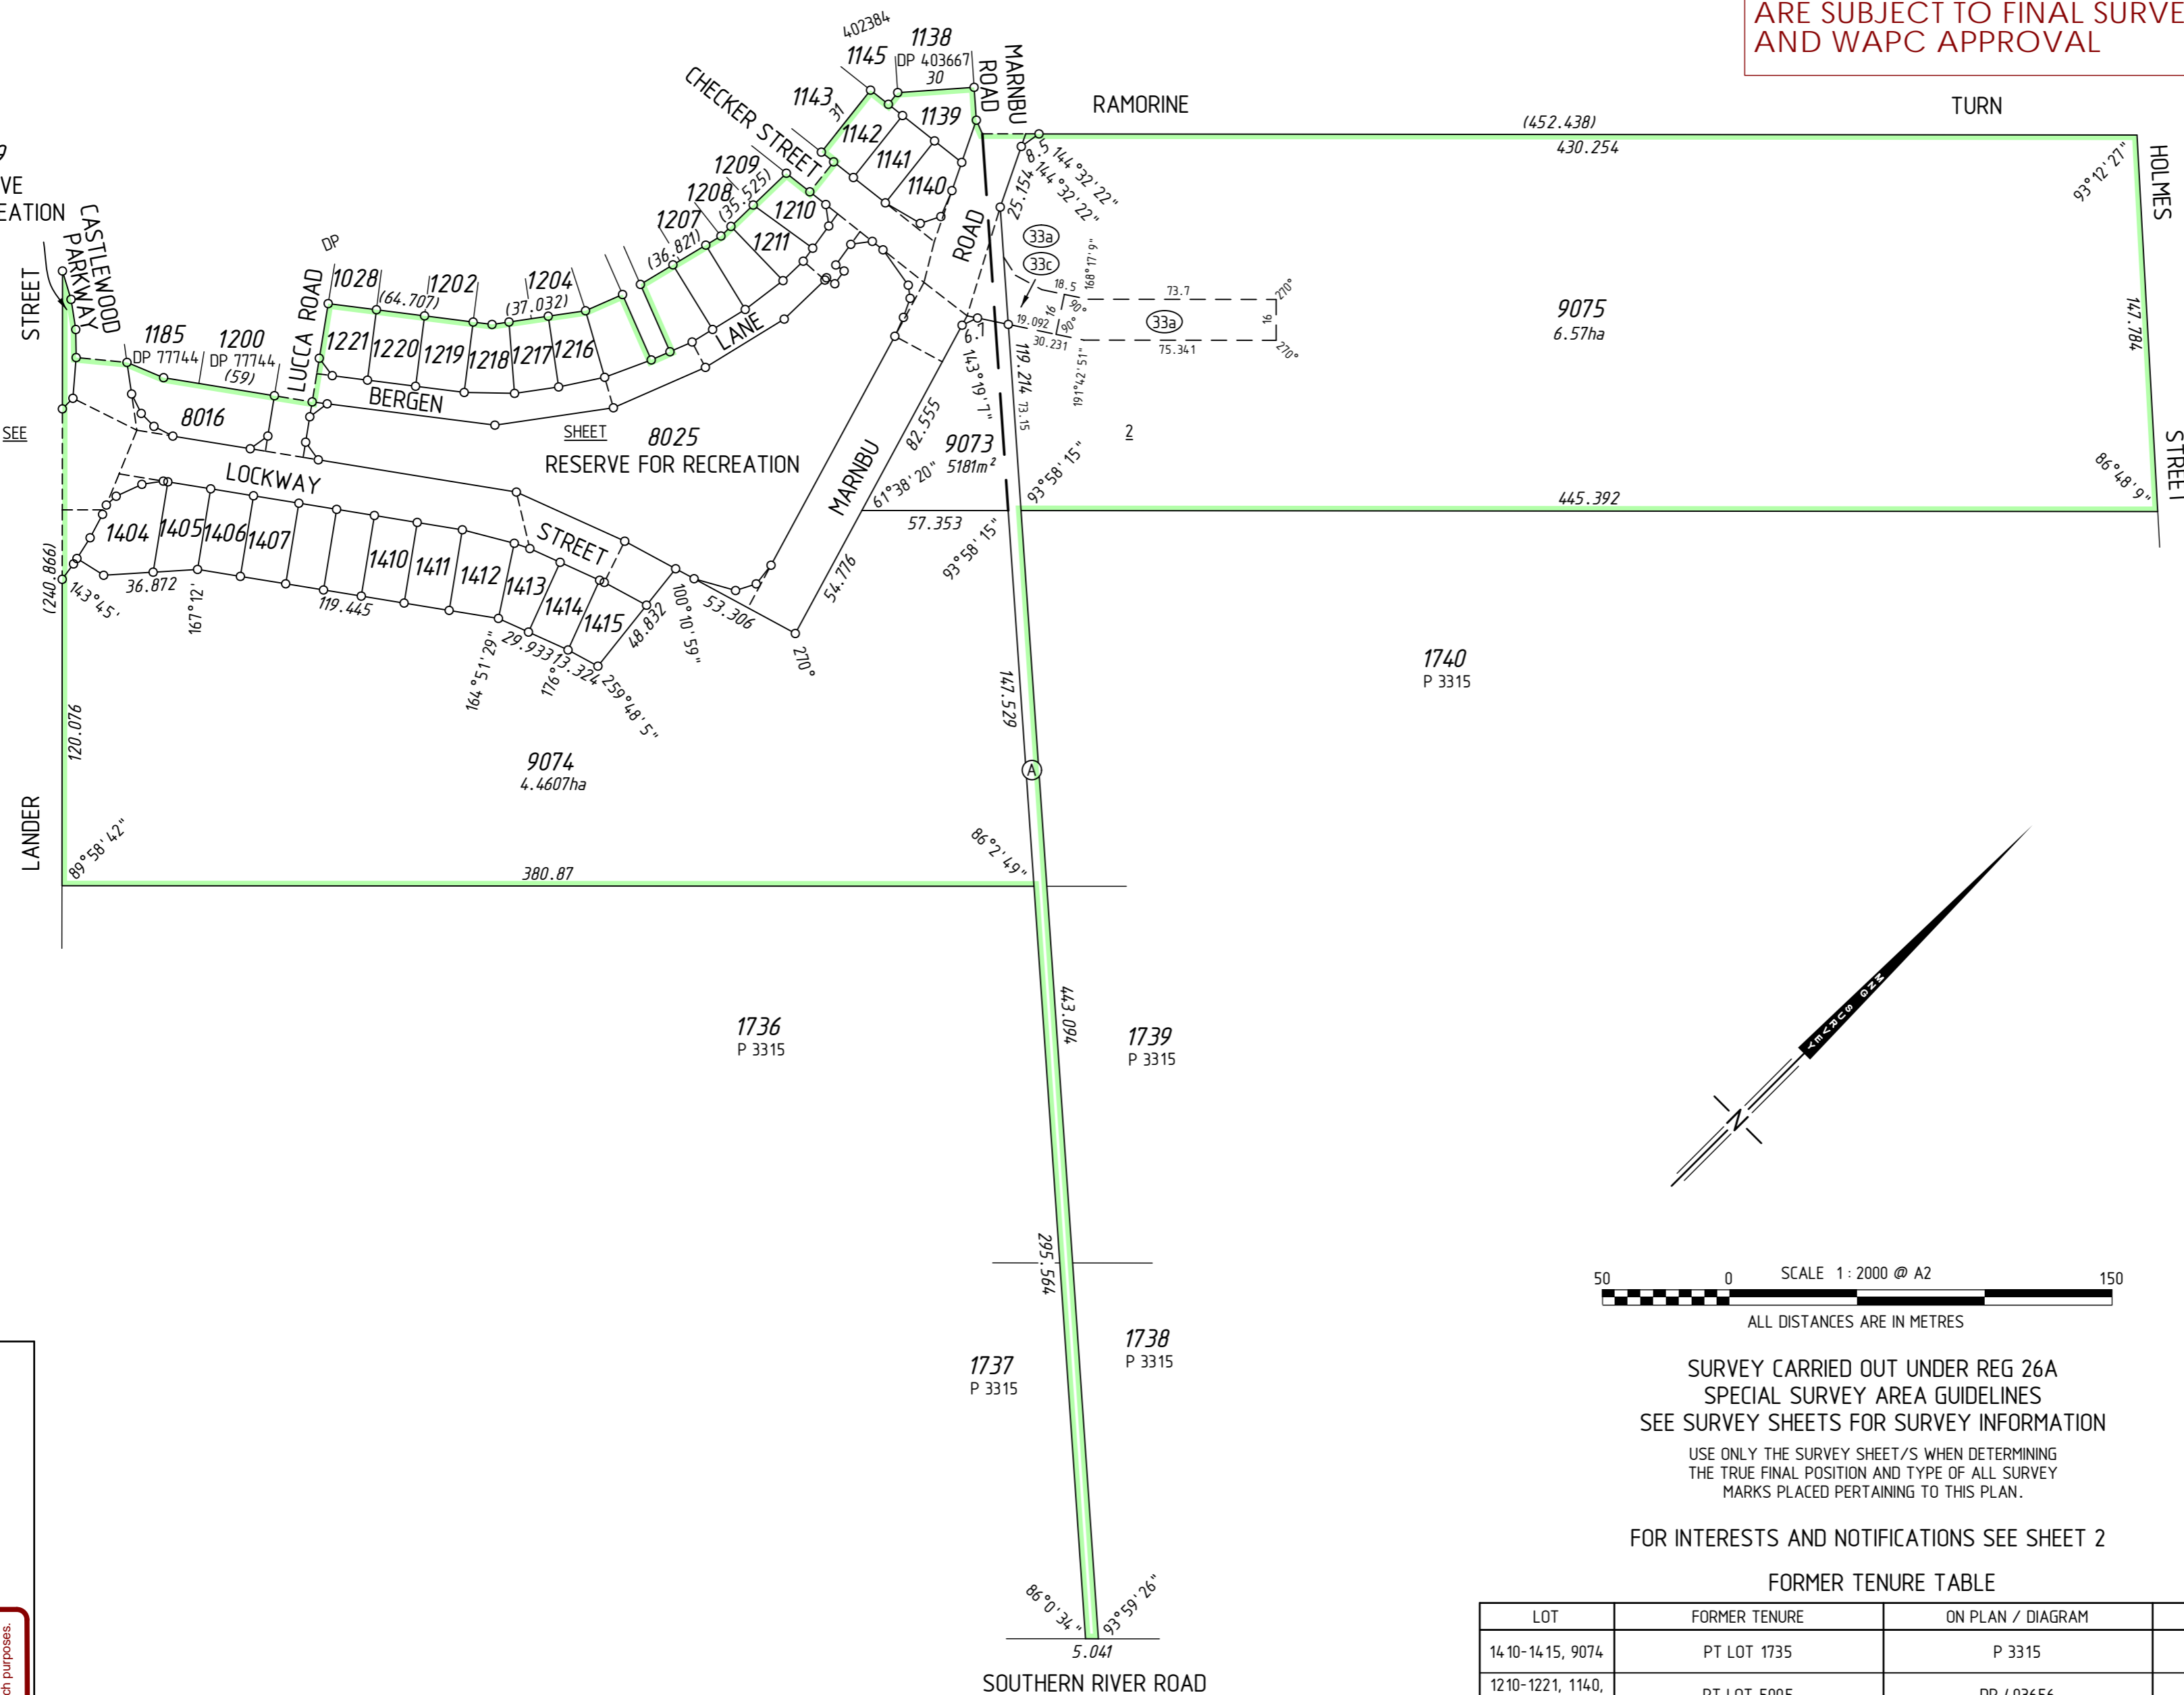

SURVEY CARRIED OUT UNDER REG 26A  
SPECIAL SURVEY AREA GUIDELINES  
SEE SURVEY SHEETS FOR SURVEY INFORMATION  
USE ONLY THE SURVEY SHEET/S WHEN DETERMINING  
THE TRUE FINAL POSITION AND TYPE OF ALL SURVEY  
MARKS PLACED PERTAINING TO THIS PLAN.  
FOR INTERESTS AND NOTIFICATIONS SEE SHEET 2

LOT	FORMER TENURE	ON PLAN / DIAGRAM	TITLE
14-10-14-15, 9074	PT LOT 1735	P 3315	2831-339 2831-340
12-10-12-21, 1140, 8016, 8029, 9073	PT LOT 5005	DP 403656	
1139, 1141, 1142	PT LOT 9072 PT LOT 5005	DP 403667 DP 403656	2861-360
1404-1409, 8025	PT LOT 1735 PT LOT 5005	P 3315 DP 403656	2831-339 2831-340
9075	PT LOT 1741	P 3315	2831-339 2831-340

PRELIMINARY ONLY  
UNLODGED VERSION  
SUBJECT TO  
LANDGATE AUDIT  
This version is 29/01/2015  
- Subject to change without notice  
- Not intended for design use.  
- A LANDGATE APPROVED copy  
should be obtained for such purposes.

TYPE	FREEHOLD	
PURPOSE	SUBDIVISION	
PLAN OF	LOTS 1139-1142, 1210-1221, 1404-1415, 8016, 8025, 8029, 9073-9075, ROADS, EASEMENT AND RESTRICTIVE COVENANT	
DISTRICT	CANNING	S.S.A.
TOWNSITE		YES
D.O.L. FILE No.		FORMER TENURE
LOCALITY	SOUTHERN RIVER	SEE FORMER TENURE TABLE
LOCAL AUTHORITY	CITY OF GOSNELLS	
FIELD BOOK	97452	ON INDEX SEE SMARTPLAN
SURVEYOR'S CERTIFICATE - Reg 54		
I, Daniel T. GROGAN, hereby certify that this plan is accurate and is a correct representation of the - (a) "survey, and/or (b) "calculations from measurements recorded in the field records, (I delete if inapplicable), undertaken for the purposes of this plan and that it complies with the relevant written laws) in relation to which it is lodged.		
Licensed Surveyor		Date
M C MULLEN NOLAN GROUP P O Box 3526, Success W.A. 6964 Tel: (08) 6436 1599 Fax: (08) 6436 1500 Email: info@mngsurvey.com.au MNG Ref: 93916dp-570b Stage 1 DP405125.CSD		
SCALE: 1:2000	at A2	
ALL DISTANCES ARE IN METRES		
LOGGED	TYPE OF VALIDATION	
DATE	FULL AUDIT	CERTIFIED CORRECT
FEE PAID	LEGAL COMPONENT	I.S.C.
ASSESS No.	DOCKET PLAN	F.S.C.
APPROVED BY WESTERN AUSTRALIAN PLANNING COMMISSION FILE 145385, 148741, 148832		
Delegated under Sec 16 P & D Act 2005		
SUBJECT TO		
IN ORDER FOR DEALINGS		
For INSPECTOR OF PLANS & SURVEYS / AUTHORIZED LAND OFFICER DATE		
APPROVED REG26A (4)		
INSPECTOR OF PLANS & SURVEYS / AUTHORIZED LAND OFFICER DATE		
Western Australian Land Information Authority		
DEPOSITED PLAN		
405125		
SHEET 01 OF 02 SHEETS (PLUS SURVEY SHEET(S)) VERSION 1		

INTERESTS AND NOTIFICATIONS

SUBJECT	PURPOSE	STATUTORY REFERENCE	ORIGIN	LAND BURDENED	BENEFIT TO	COMMENTS
(A)	MINERAL RESERVATION	SEC 15 OF THE PWA		LOT 9073		
(33a)	EASEMENT (Drainage)	SEC 167 OF THE P. & D. ACT REG 33 (a)	THIS PLAN	LOT 9075	CITY OF GOSNELLS	
(33c)	EASEMENT (Electricity Supply)	SEC 167 OF THE P. & D. ACT REG 33 (c)	THIS PLAN	LOT 9075	ELECTRICITY NETWORKS CORPORATION	
	RESTRICTIVE COVENANT	SEC 136D OF THE TLA	THIS PLAN & DOC	ALL LOTS EXCEPT 8016, 8025, 8029, 9073-9075	ALL LOTS EXCEPT 8016, 8025, 8029, 9073-9075	EXPIRING ON 31/07/2019
LOTS 8016, 8025 & 8029	RESERVE FOR RECREATION	VESTS IN THE CROWN UNDER SEC 152 OF THE P & D ACT	THIS PLAN			
	NOTIFICATION	SEC 70A OF THE TLA	DOC	ALL LOTS EXCEPT 8016, 8025, 8029, 9073-9075		GROUNDWATER PROTECTION BUFFER
	NOTIFICATION	SEC 70A OF THE TLA	DOC	ALL LOTS EXCEPT 8016, 8025, 8029, 9073-9075		DRAINAGE



**DRAFT**  
ALL AREAS AND DIMENSIONS  
ARE SUBJECT TO FINAL SURVEY  
AND WAPC APPROVAL

FOR HEADING SEE SHEET 1  
SURVEY CARRIED OUT UNDER REG 26A  
SPECIAL SURVEY AREA GUIDELINES  
SEE SURVEY SHEETS FOR SURVEY INFORMATION  
USE ONLY THE SURVEY SHEET/S WHEN DETERMINING  
THE TRUE FINAL POSITION AND TYPE OF ALL SURVEY  
MARKS PLACED PERTAINING TO THIS PLAN.

**PRELIMINARY ONLY**  
**UNLOGGED VERSION**  
**SUBJECT TO**  
**LANDGATE AUDIT**  
This version is  
- Current as at 28/01/2015  
- Subject to change without notice  
- Not for construction purposes  
- A LANDGATE APPROVED copy  
should be obtained for such purposes.

UNLOGGED VERSION


UNLOGGED VERSION

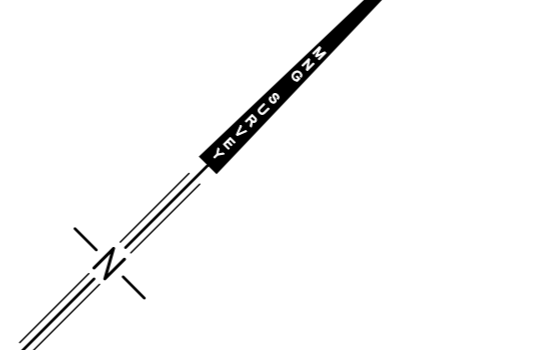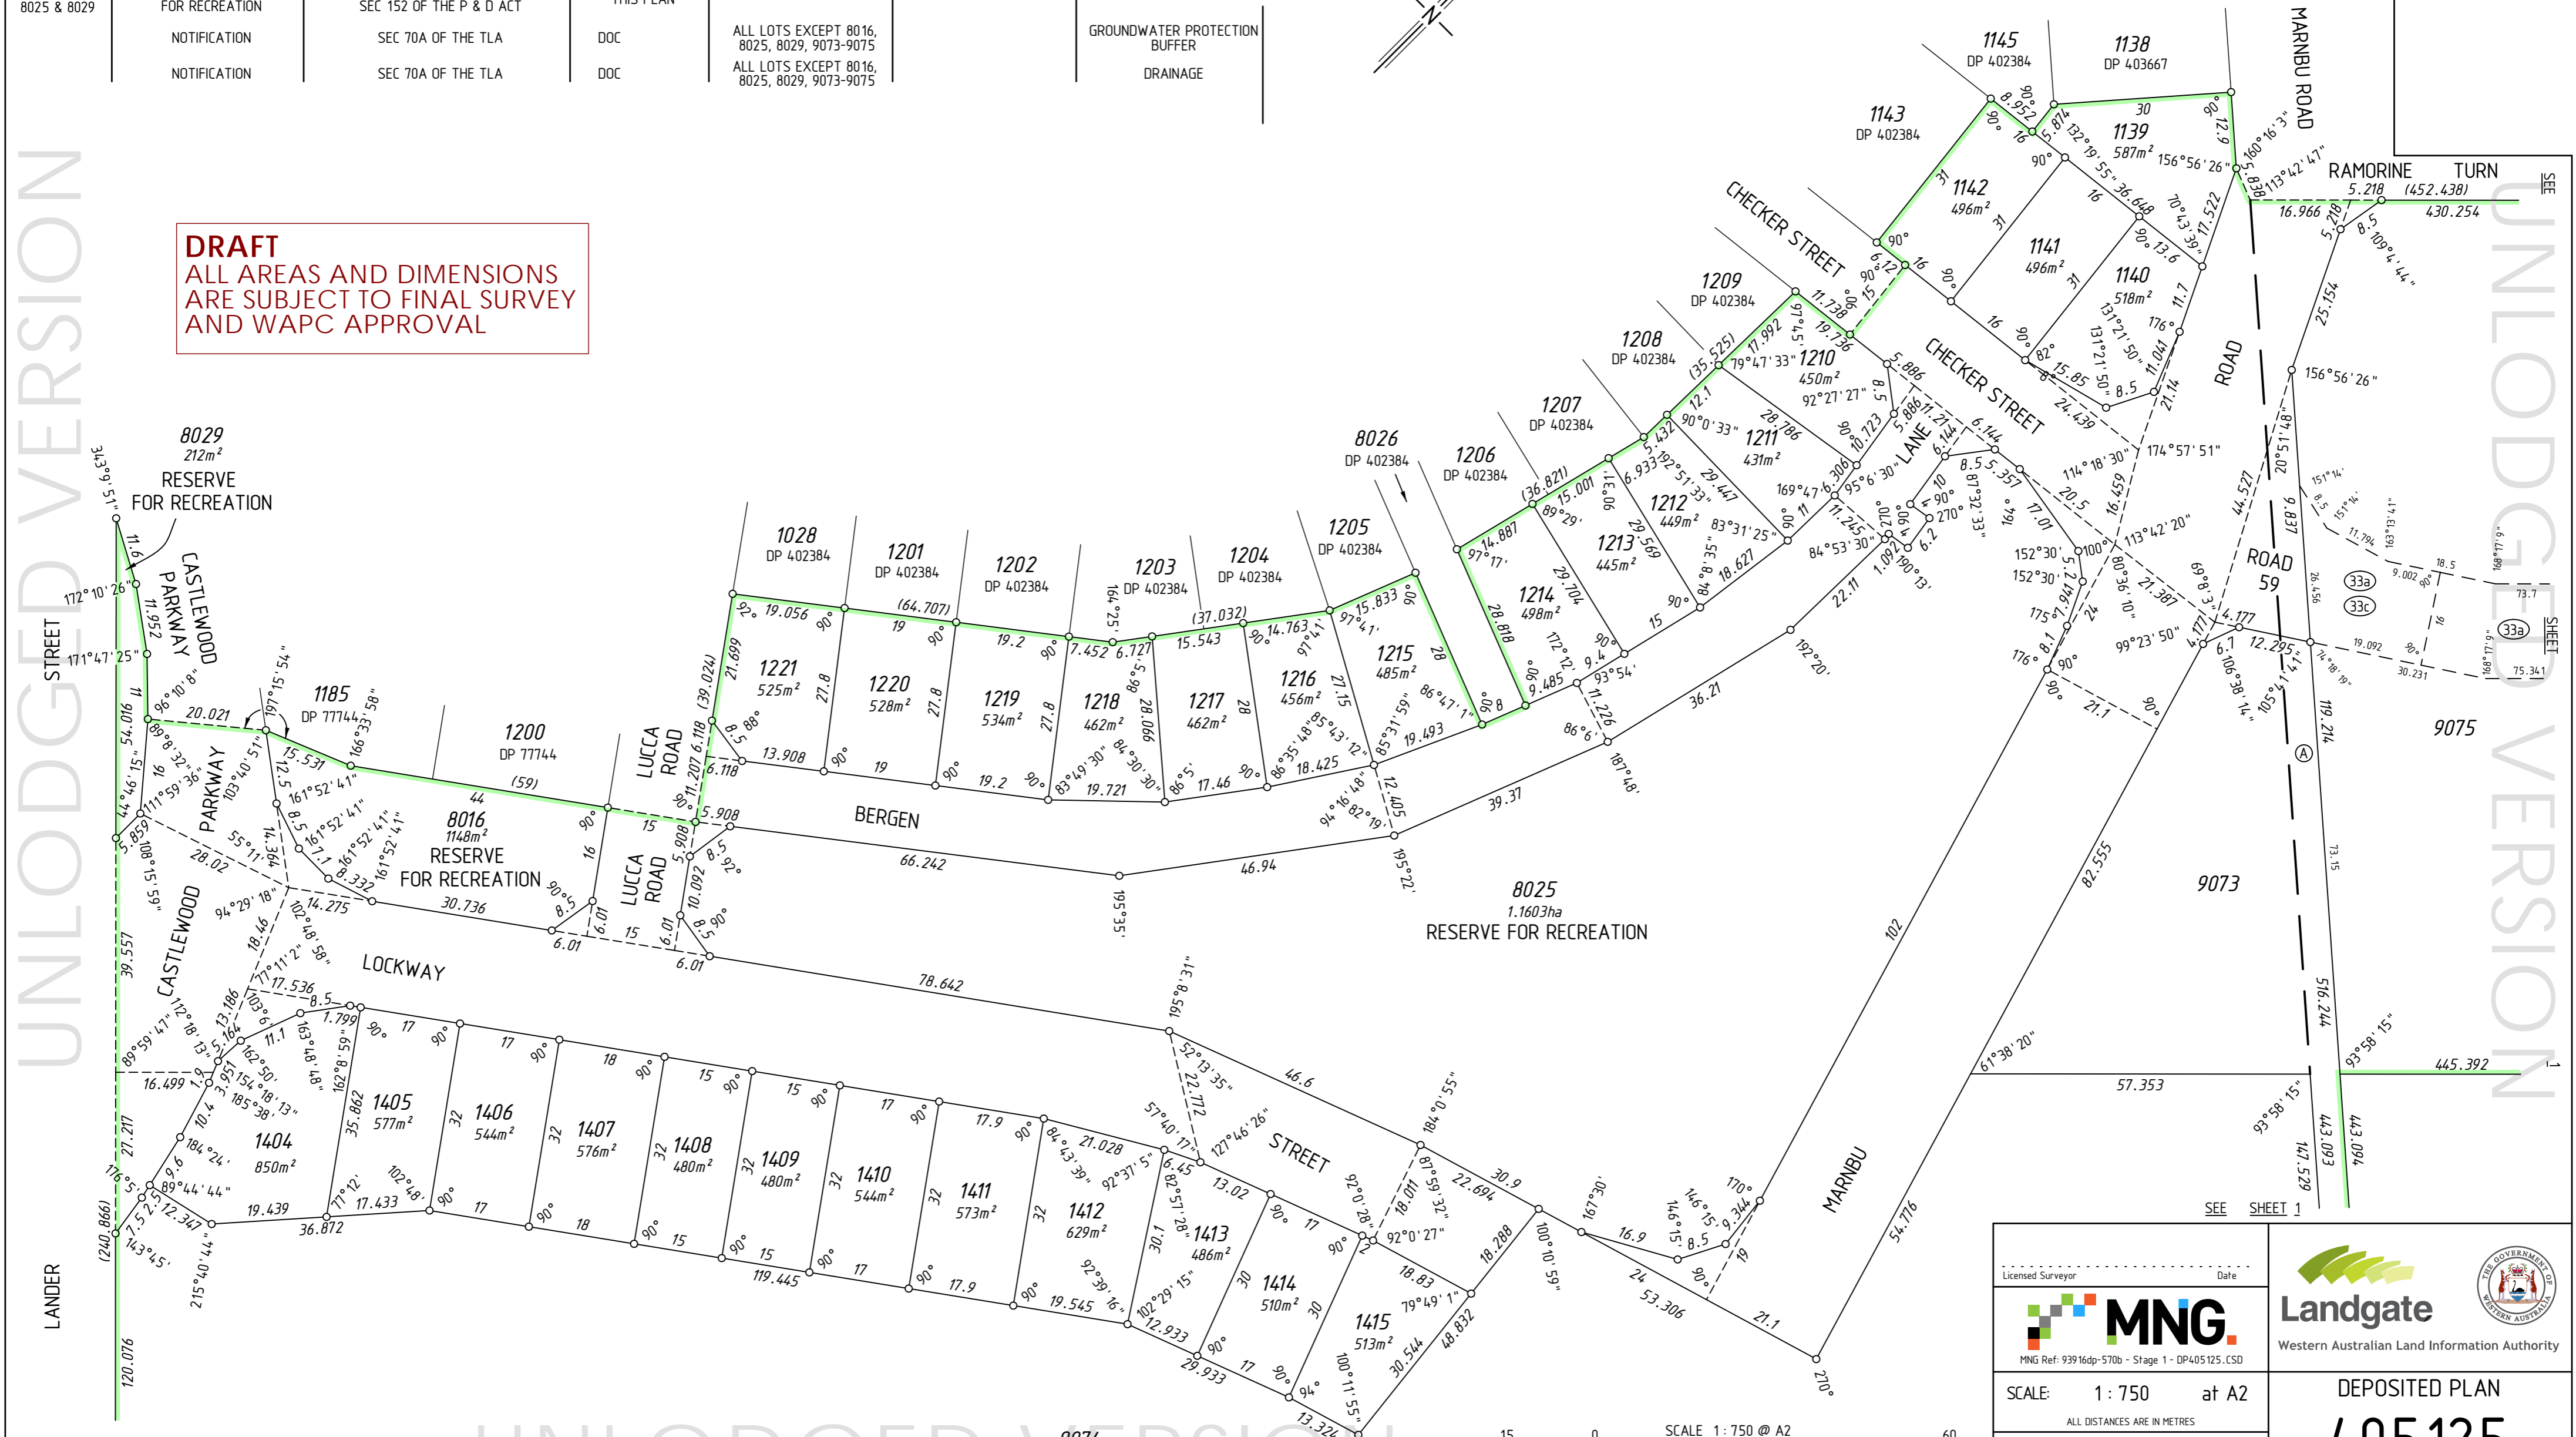

SEE SHEET 1

9074

SEE SHEET 1

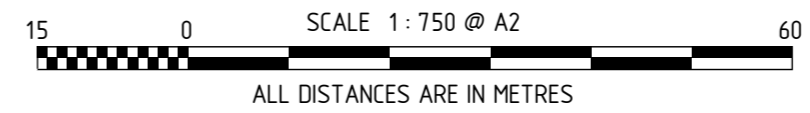

Licensed Surveyor	Date	 Western Australian Land Information Authority
 MNG Ref: 93916dp-570b - Stage 1 - DP405125.CSD		
SCALE: 1 : 750 at A2	DEPOSITED PLAN	
ALL DISTANCES ARE IN METRES	405125	
SHEET 02 OF 02 SHEETS	VERSION 1	

UNLODGED VERSION




UNLODGED VERSION

UNLODGED VERSION

THIS SURVEY SHEET WILL BE REPLACED BY THE SURVEY DATA

PRELIMINARY ONLY  
UNLODGED VERSION  
SUBJECT TO  
LANDGATE AUDIT  
This version is  
- Current as at 29/01/2015  
- Subject to change without notice  
- Not for use for any purpose  
- A LANDGATE APPROVED copy  
should be obtained for such purposes.

SURVEY CARRIED OUT UNDER REG 26A  
SPECIAL SURVEY AREA GUIDELINES

<p>Licensed Surveyor _____ Date _____</p>  <p>MNG Ref: 93916dp-570b</p>	  <p><b>Landgate</b> Western Australian Land Information Authority</p>
<p>SCALE: _____ at A2 ALL DISTANCES ARE IN METRES</p>	<p>DEPOSITED PLAN <b>405125</b></p>
<p>SURVEY SHEET</p>	

UNLODGED VERSION