


- LEGEND**
- PEDESTRIAN EMERGENCY ESCAPE PATH
 - 15m SETBACK TO RESIDENTIAL ZONE
 - 18m MAX. BUILDING HEIGHT
 - 12m MAX. BUILDING HEIGHT

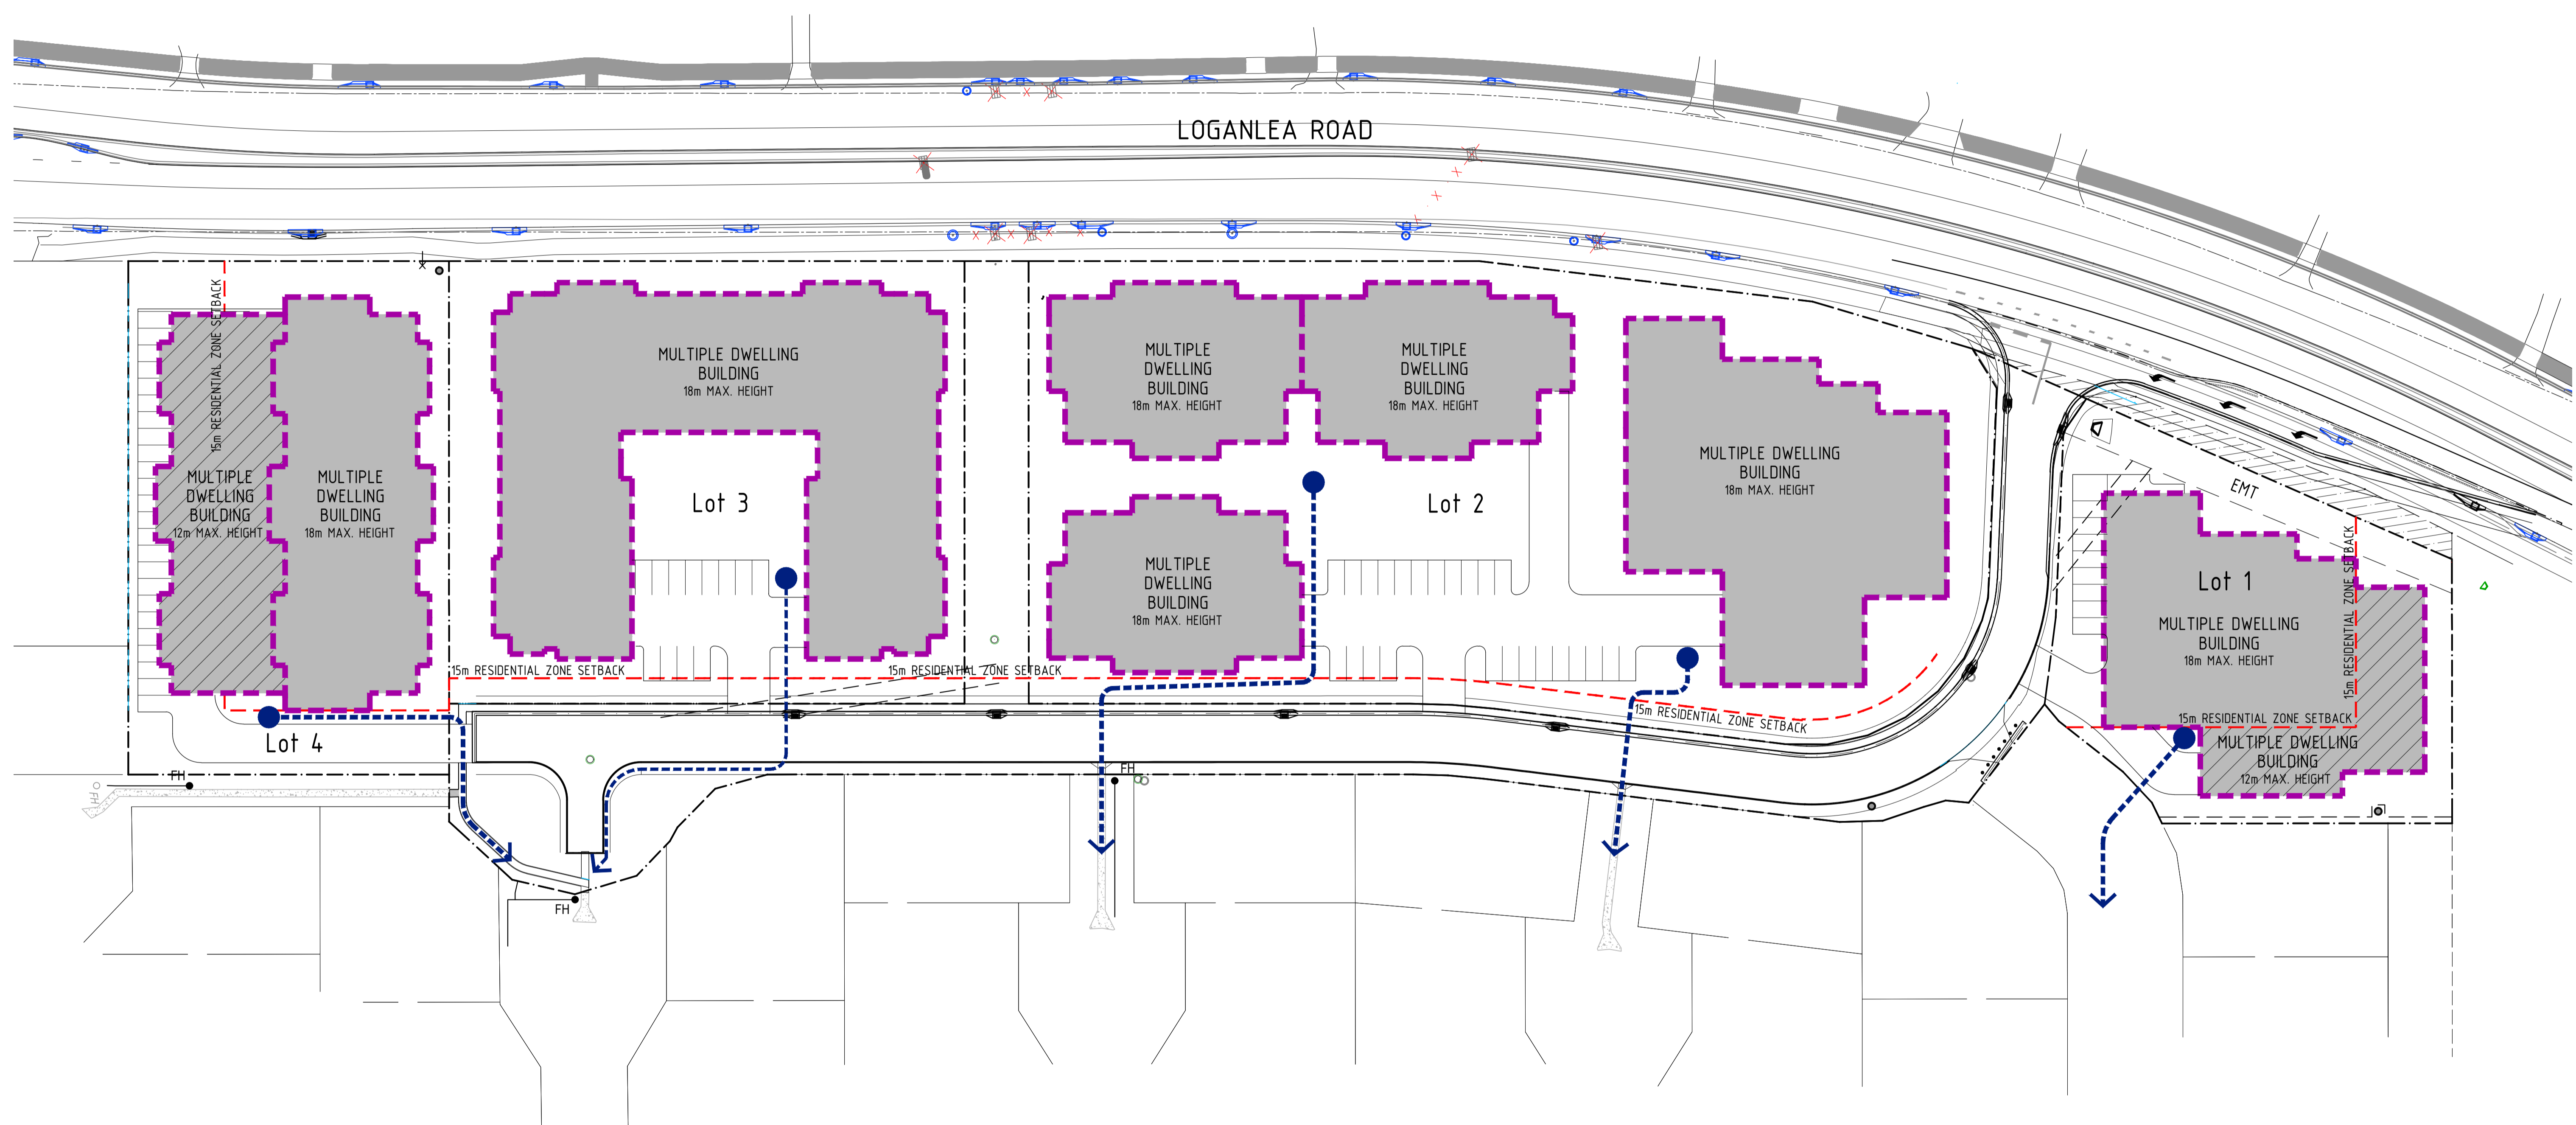

- commercial / industrial / retail
- fast food restaurant design
- travel centre / service stations
- project concept to completion

© 2011 copyright, all rights reserved
This drawing is the copyright & property of VERVE BUILDING DESIGN and must not be used or duplicated without authorisation.
Do not scale this drawing.
Check all dimensions on site prior commencement of works.

Revision and approvals				
Code	Date	By	Description	Drawn
P1	27.06.2024	GN	PRELIMINARY ISSUE FOR COMMENT	

Project Description		Drawing Title	
MULTIPLE DWELLING DEVELOPMENT 327-369 LOGANLEA ROAD, MEADOWBROOK		SITE CONCEPT PLAN	
Scale	Approved	Drawing Number	Revision
1:500 @ A1 / 1:1000 @A3	Issued	24113-SK02	P1

Drawing Title		Revision	
SITE CONCEPT PLAN		P1	
Drawing Number	Revision		
24113-SK02	P1		