


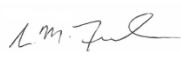

Car Parking Assessment
18-26 Nyanza Street Woodridge
MACEDONIAN ORTHODOX CHURCH
Project No: BE140037
Document No: BE140037_CPA_02
Date: June 2014

Document Control Record

Prepared by:	Mark Morris
Position:	Civil Designer
Signed:	
Date:	June 2014

Approved by:	Lucas Faulkner
Position:	Civil Manager
Signed:	
Date:	June 2014

Revision No.	Description of Revision	Date	Approved
01	First Issue	April 2014	
02	Second Issue	June 2014	

Recipients are responsible for eliminating all superseded documents in their possession

Coote Burchills Engineering Pty Ltd ACN: 166 942 365

**Level 8, Australia Fair Tower 42 Marine Parade SOUTHPORT QLD 4215
 PO Box 3766, Australia Fair SOUTHPORT QLD 4215**

Telephone: +61 7 5509 6400 Facsimile: +61 7 5509 6411 Email: admin@burchills.com.au

Internet: www.burchills.com.au

RELIANCE, USES and LIMITATIONS

This report is copyright and is to be used only for its intended purpose by the intended recipient, and is not to be copied or used in any other way. The report may be relied upon for its intended purpose within the limits of the following disclaimer.

This study, report and analyses have been based on the information available to Burchills Engineering Solutions at the time of preparation. Burchills Engineering Solutions accepts responsibility for the report and its conclusions to the extent that the information was sufficient and accurate at the time of preparation. Burchills Engineering Solutions does not take responsibility for errors and omissions due to incorrect information or information not available to Burchills Engineering Solutions at the time of preparation of the study, report or analyses.



Table of Contents

1. Introduction.....	1
1.1 Scope	1
2. Existing Conditions	2
2.1 Subject Style.....	2
2.2 Nyanza Street.....	3
3. Proposed Development	4
3.1 Site Access.....	4
3.2 Car Parking.....	5
3.3 Servicing Requirements.....	5
4. External Road Traffic Impacts.....	7
5. Conclusions and Recommendations.....	9
6. Referencing	10

Tables

Table 3.1 Car Space Summary.....	5
Table 4.1 Development Traffic Distribution.....	7
Table 4.2 Existing Traffic Distribution (Sunday).....	7
Table 4.3 Intersection Analysis Existing Traffic Conditions.....	8

Figures

Figure 2.1 Subject Site Location (Google Maps Extract)	2
Figure 2.2 Extract from Road Network OL Map 12B-8 – Tanah Merah, LCC, 2010.....	3
Figure 3.1 Preliminary Site Layout Plan	4

Appendices

Appendix A – Preliminary Site Layout Plan	
Appendix B – Sight Distance Layout Plan and Longitudinal Section	
Appendix C – Traffic Count Data Results	

1. Introduction

Burchills Engineering Solutions has been commissioned by the Macedonian Orthodox Church to prepare a Car Parking Assessment report for a proposed Macedonian Orthodox Church at 18 - 26 Nyanza Street, Woodridge, described as Lot 3 on RP209064.

The subject site is proposed to be a Macedonian Orthodox Church comprising 25 car parks, toilet block and future office.

1.1 Scope

This assessment has been undertaken to the following scope:

- Consider proposed access arrangements to the site from the existing road network. The assessment will consider the following issues for the one access point on Nyanza Street:
 - Geometry;
 - Sight distance;
 - Existing traffic volumes;
 - Capacity; and
 - Location relative to adjacent intersections.
- Review functionality of the proposed internal car park including:
 - Carriageways; and
 - Parking bays.
- Address on-site servicing provision and assess manoeuvrability of design service vehicle.

2. Existing Conditions

2.1 Subject Style

The subject site is located at 18 - 26 Nyanza Street, Woodridge, within the Logan City Council local government area, and is described as Lot 3 on RP209064. The site is located approximately 95m south of the Strathdarr Street intersection and 85m north of the Nydia Street intersection. The location of the subject site and the surrounding road network is presented in Figure 2.1.

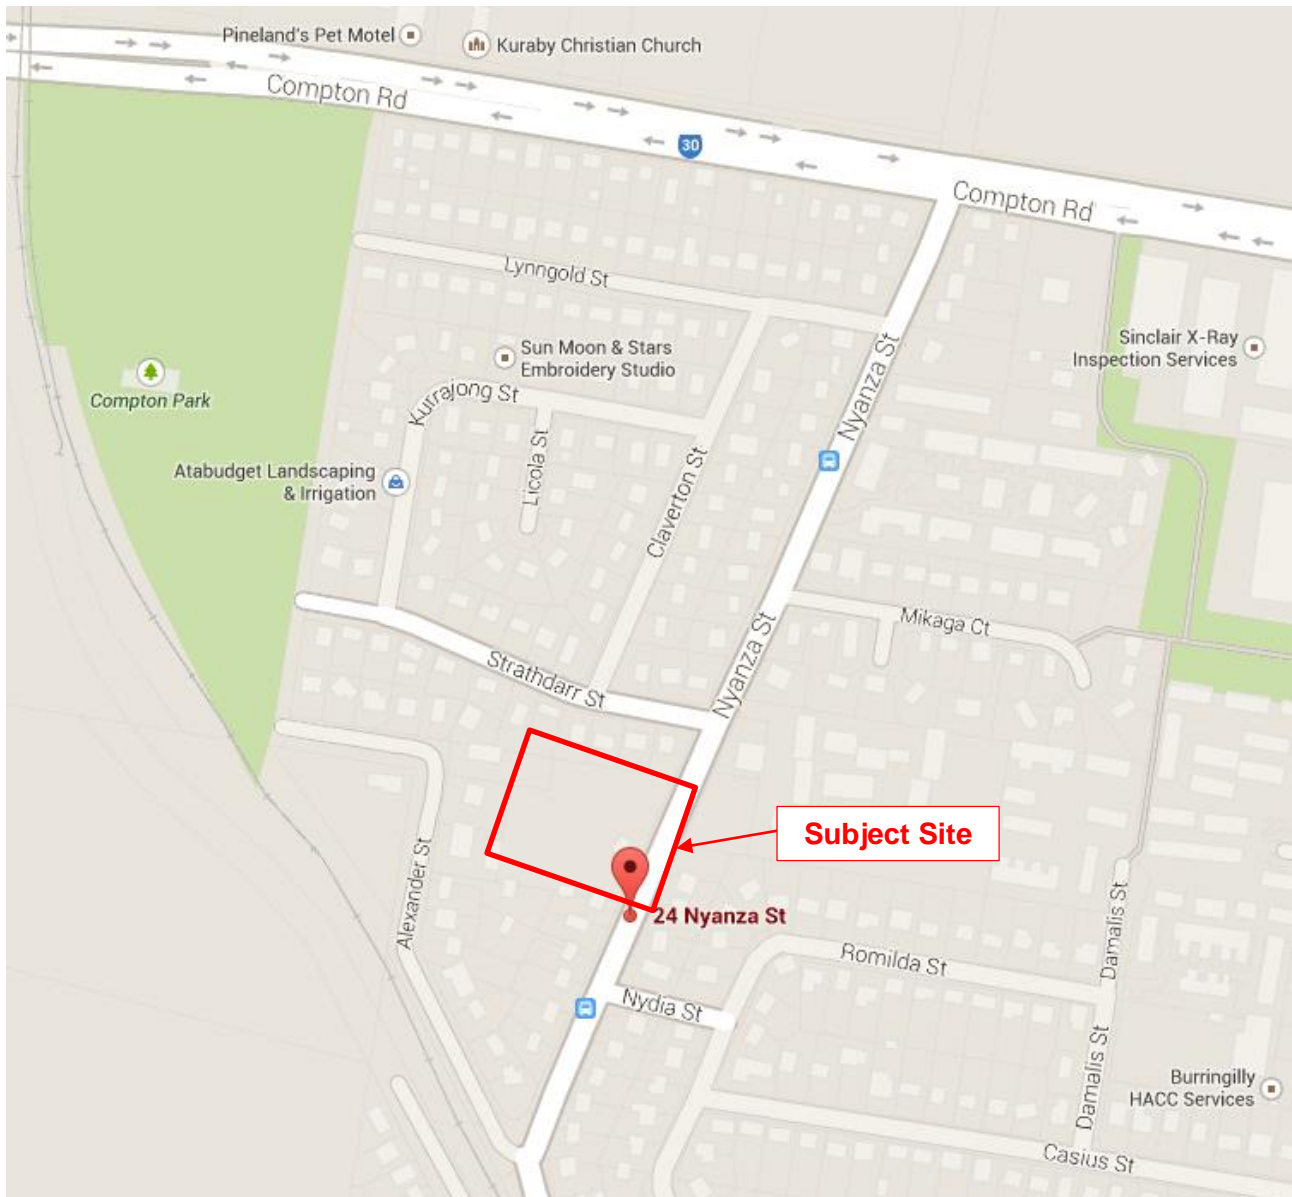


Figure 2.1 Subject Site Location (Google Maps Extract)

2.2 Nyanza Street

Nyanza Street is a council controlled two-way, two lane road and is classified as a Major urban collector (limited access) (Road Network OL Map 12B-8 – Tanah Merah, LCC, 2010) as shown in Figure 2.2 below. It has a road reserve width of 21 m and a pavement width of 12 m. There is a pedestrian footpath and on-road cycle lanes on both sides of Nyanza Street. The speed environment of Nyanza Street is 60 km/h.

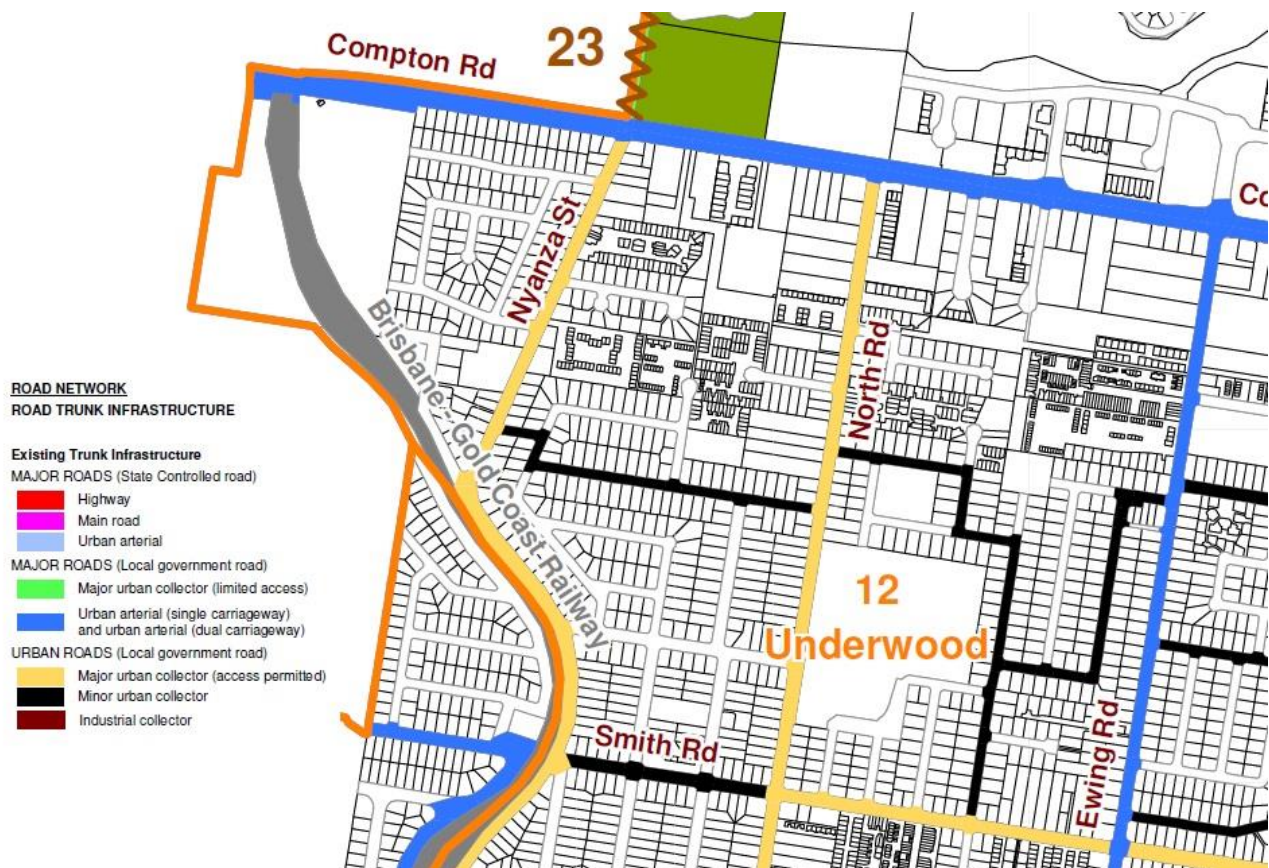


Figure 2.2 Extract from Road Network OL Map 12B-8 – Tanah Merah, LCC, 2010

3. Proposed Development

The proposed development includes a Macedonian Orthodox Church comprising:

- 25 car spaces;
- Toilet block; and
- Future office.

Vehicular access to the site is provided via Nyanza Street. A pedestrian access to the site is provided via the existing footpath along Nyanza Street. The preliminary site layout plan of the proposed development is presented in Figure 3.1 and is provided in further detail in Appendix A.

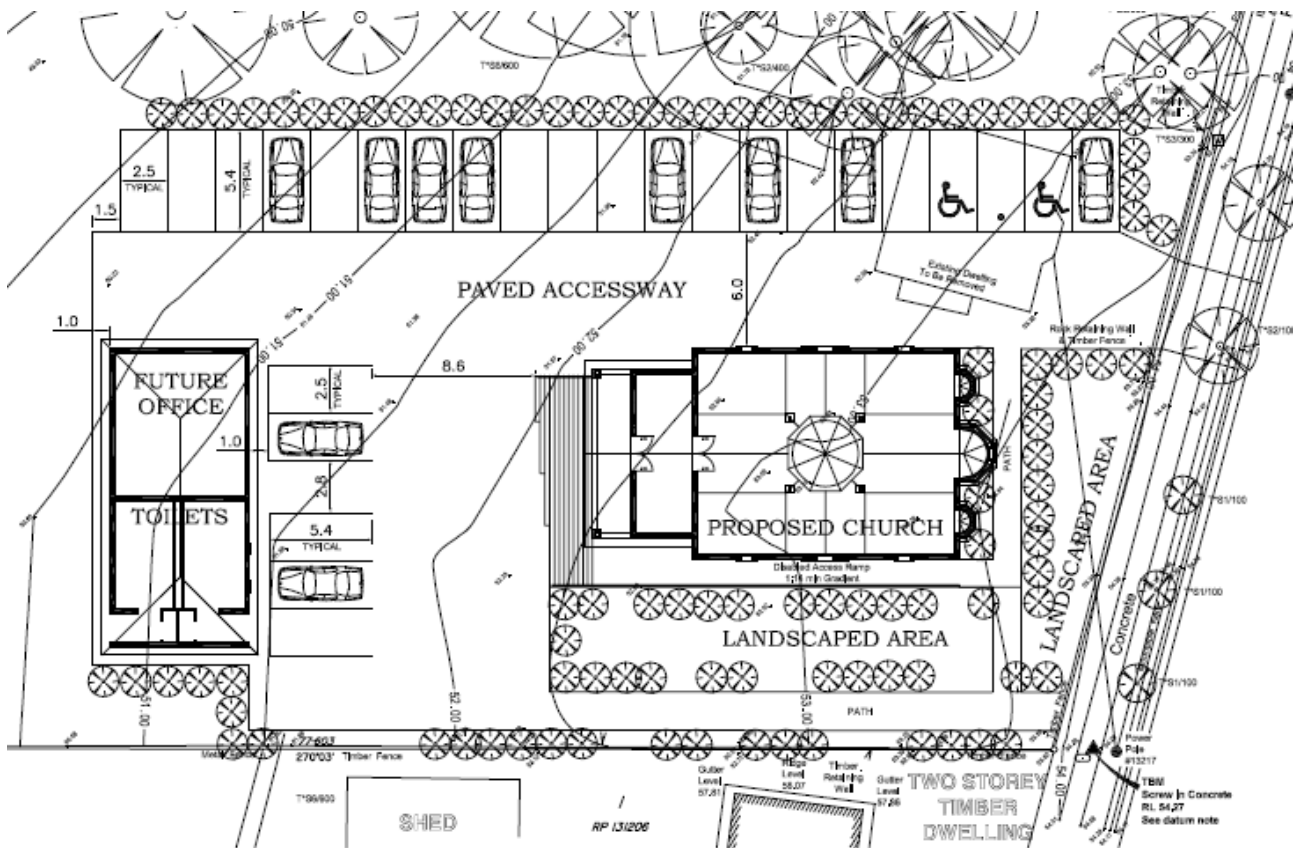


Figure 3.1 Preliminary Site Layout Plan

3.1 Site Access

Access to the proposed development is from Nyanza Street via the proposed 6.0m wide 'Type A' vehicle crossing. The sight distance available on Nyanza Street was assessed in accordance with Figure 3.2 'Sight Distance Requirement at Access Driveways' of Part 3.2.4 Section 3 Australian Standards (AS/NZS 2890.1.2004) and the "Parking Facilities Part 1: Off-Street Car Parking" with a required sight distance to oncoming traffic of 85m in either direction based on a design speed of 70km/hr.

The sight distance layout plan and longitudinal section is provided in Appendix B.

3.2 Car Parking

A summary of the car spaces required based on the proposed development for the subject site is provided in Table 3.1.

Table 3.1 Car Space Summary

Service	Rate(1)	Proposed GFA	Number of Car Spaces Required
Church	1.0 Space / 10m ²	190 m ²	19
Toilets	1.0 Space / 10m ²	44 m ²	4
Future Office	1.0 Space / 10 m ²	57 m ²	6
			<u>29</u>

In accordance with Table B1 of Part 6 of the Australian Standards (AS/NZS 2890.6:2009) “Off-Street Parking for People with Disabilities”, attached Commercial Development requires parking provision of at least two (2) space. Table 5.3.4.C of Part 3 Chapter 5 “Assessment Criteria for Development of a Stated Type” Logan City Council requires a minimum number of two (2) car spaces.

Therefore the proposed development requires twenty-nine (29) parking spaces including two (2) disabled parking spaces. However the preliminary site layout plan includes twenty-five (25) car spaces including two (2) disabilities spaces, which should be adequate due to the future office being occupied by the priest and possibly a volunteer for the church. When religious services are to be held the priest will be present within the church, hence leaving the future office vacant. This being the case, the future office car spaces allocation should be required in the total number of car spaces required for this development.

The car space dimensions of 5.4m in length and 2.5m wide incorporated with the minimum car park aisle width of 6.0 metres satisfies the requirements outlined under the Australian Standard AS2890.1 Table 1.1 “Classification of Off-Street Car Parking Facilities” for the User Class ‘Type 2’ and Figure 2.2 “Layouts For Angle parking Spaces”.

3.3 Servicing Requirements

The proposed development is expected to be serviced by HRV vehicle. Therefore, appropriate manoeuvring area for a HRV to be able to turn around and exit the carpark within the site. The minimum car park lane width provided of 6.0m will be adequate to provide vehicle circulation through the proposed car park area. Swept path analysis of the Preliminary Site Layout Plan using Autoturn software has been used to determine the best suitable paths for this vehicle as shown in Figure 3.2.

4. External Road Traffic Impacts

A traffic count was undertaken by Austraffic to analyse if the additional vehicles per day generated from the proposed development would have an adverse impact on the existing number of vehicles per day on Nyanza Street. Detailed Traffic Count Data results are provided in Appendix C.

Nyanza Street has a maximum allowable traffic volume of up to 32,500 vehicles/day based on the designated road classification.

A development traffic distribution table is shown in Table 4.1 demonstrating the additional traffic distribution generated from the proposed development.

Table 4.1 Development Traffic Distribution

Direction	Percentage	Daily	AM Peak	PM Peak
Nyanza St Southbound	50%	125	12.5	12.5
Nyanza St Northbound	50%	125	12.5	12.5
Total	100%	250	25	25

An existing traffic distribution table is shown in Table 4.2 demonstrating the existing traffic distribution on Nyanza Street. The table shown is based on the peak data obtained from the traffic data results for the Sunday due to the development being a church and the major impacts are expected to occur on Sunday.

Table 4.2 Existing Traffic Distribution (Sunday)

Direction	Percentage	Daily	AM Peak	PM Peak
Nyanza St Southbound	54.9%	1,437	136	109
Nyanza St Northbound	45.1%	1,117	105	94
Total	100%	2,554	241	203

The increased volumes on Nyanza Street from the proposed development would remain within the functional capacity of 32,500 vehicles per day for Nyanza Street, therefore we do not consider that there would be significant impact on local amenity. We conclude that the existing road network have the design capacity to cater for the proposed development.

The proposed development has been analysed to assess the existing Level of Service (LOS). The LOS assessment has been conducted in accordance with RTA Guide to Traffic Generating Developments (October 2002). Average delay calculations are based on Austroads Guide to Traffic Engineering Practice Part 5 – Intersection at Grade June 2005. The following Table 4.3 summarises the LOS of Nyanza Street.

Table 4.3 Intersection Analysis Existing Traffic Conditions

Intersection Peak Movement (AM & PM)	Major road Flow VPH	Uninterrupted Flow Condition Ausroads (table 4.1)	Average Delay on Minor Roads (s) Ausroads Figure B.3.d	Queue Testing on Minor Road (m) Ausroads Figure B.4	LOS
Nyanza St	241	Yes	-	-	A

Using the worst case peak hour traffic movements, the traffic flows are uninterrupted and the flows are much less than that stated in Table 4.1 of Guide to Traffic Engineering – Part 5, a (LOS) Type A has been determined and no further investigation conducted.

5. Conclusions and Recommendations

The proposed development is to be a Macedonian Orthodox Church comprising 25 car parks, toilet block and future office. There is a short fall with the total number of car spaces required. The proposed development requires twenty-nine (29) parking spaces including two (2) disabled parking spaces. The preliminary site layout plan includes twenty-five (25) car spaces including two (2) disabled spaces, however due to the future office being occupied by the priest, it is advised that the number of car spaces required for this area be excluded from the required car spaces as the priest would be present within the church at religious services when peak traffic volumes are estimated.

The proposed 6.0m wide driveway crossing and car park aisle width meet the requirements outlined under the relevant Australia standard and council requirements, including sight distances when exiting the site.


Based on the preliminary site layout plan, a HRV is able to manoeuvre on-site and enter and exit the in a forward/backward gear.

The traffic count on Nyanza Street completed by Austraffic showed that the additional vehicles per day generated from the proposed development will have no significant impact on the local amenity.

6. Referencing

Logan City Council, Road Network OL Map – Tanah Merah, Logan City Council, Logan.
Logan Planning Scheme 2006, Logan City Council, Gold Coast.
Australian/New Zealand Standard 2004, AS2890.1:2004, March 2004
Australian/New Zealand Standard 2002, AS2890.2:2002, September 2002
Australian/New Zealand Standard 2009, AS2890.6:2009, October 2009
Austroads, Guide to Traffic Engineering Practice – Part 5 Intersections at Grade, 1991
RTA, Guide to Traffic Generating Developments, October 2002

Appendix A – Preliminary Site Layout Plan

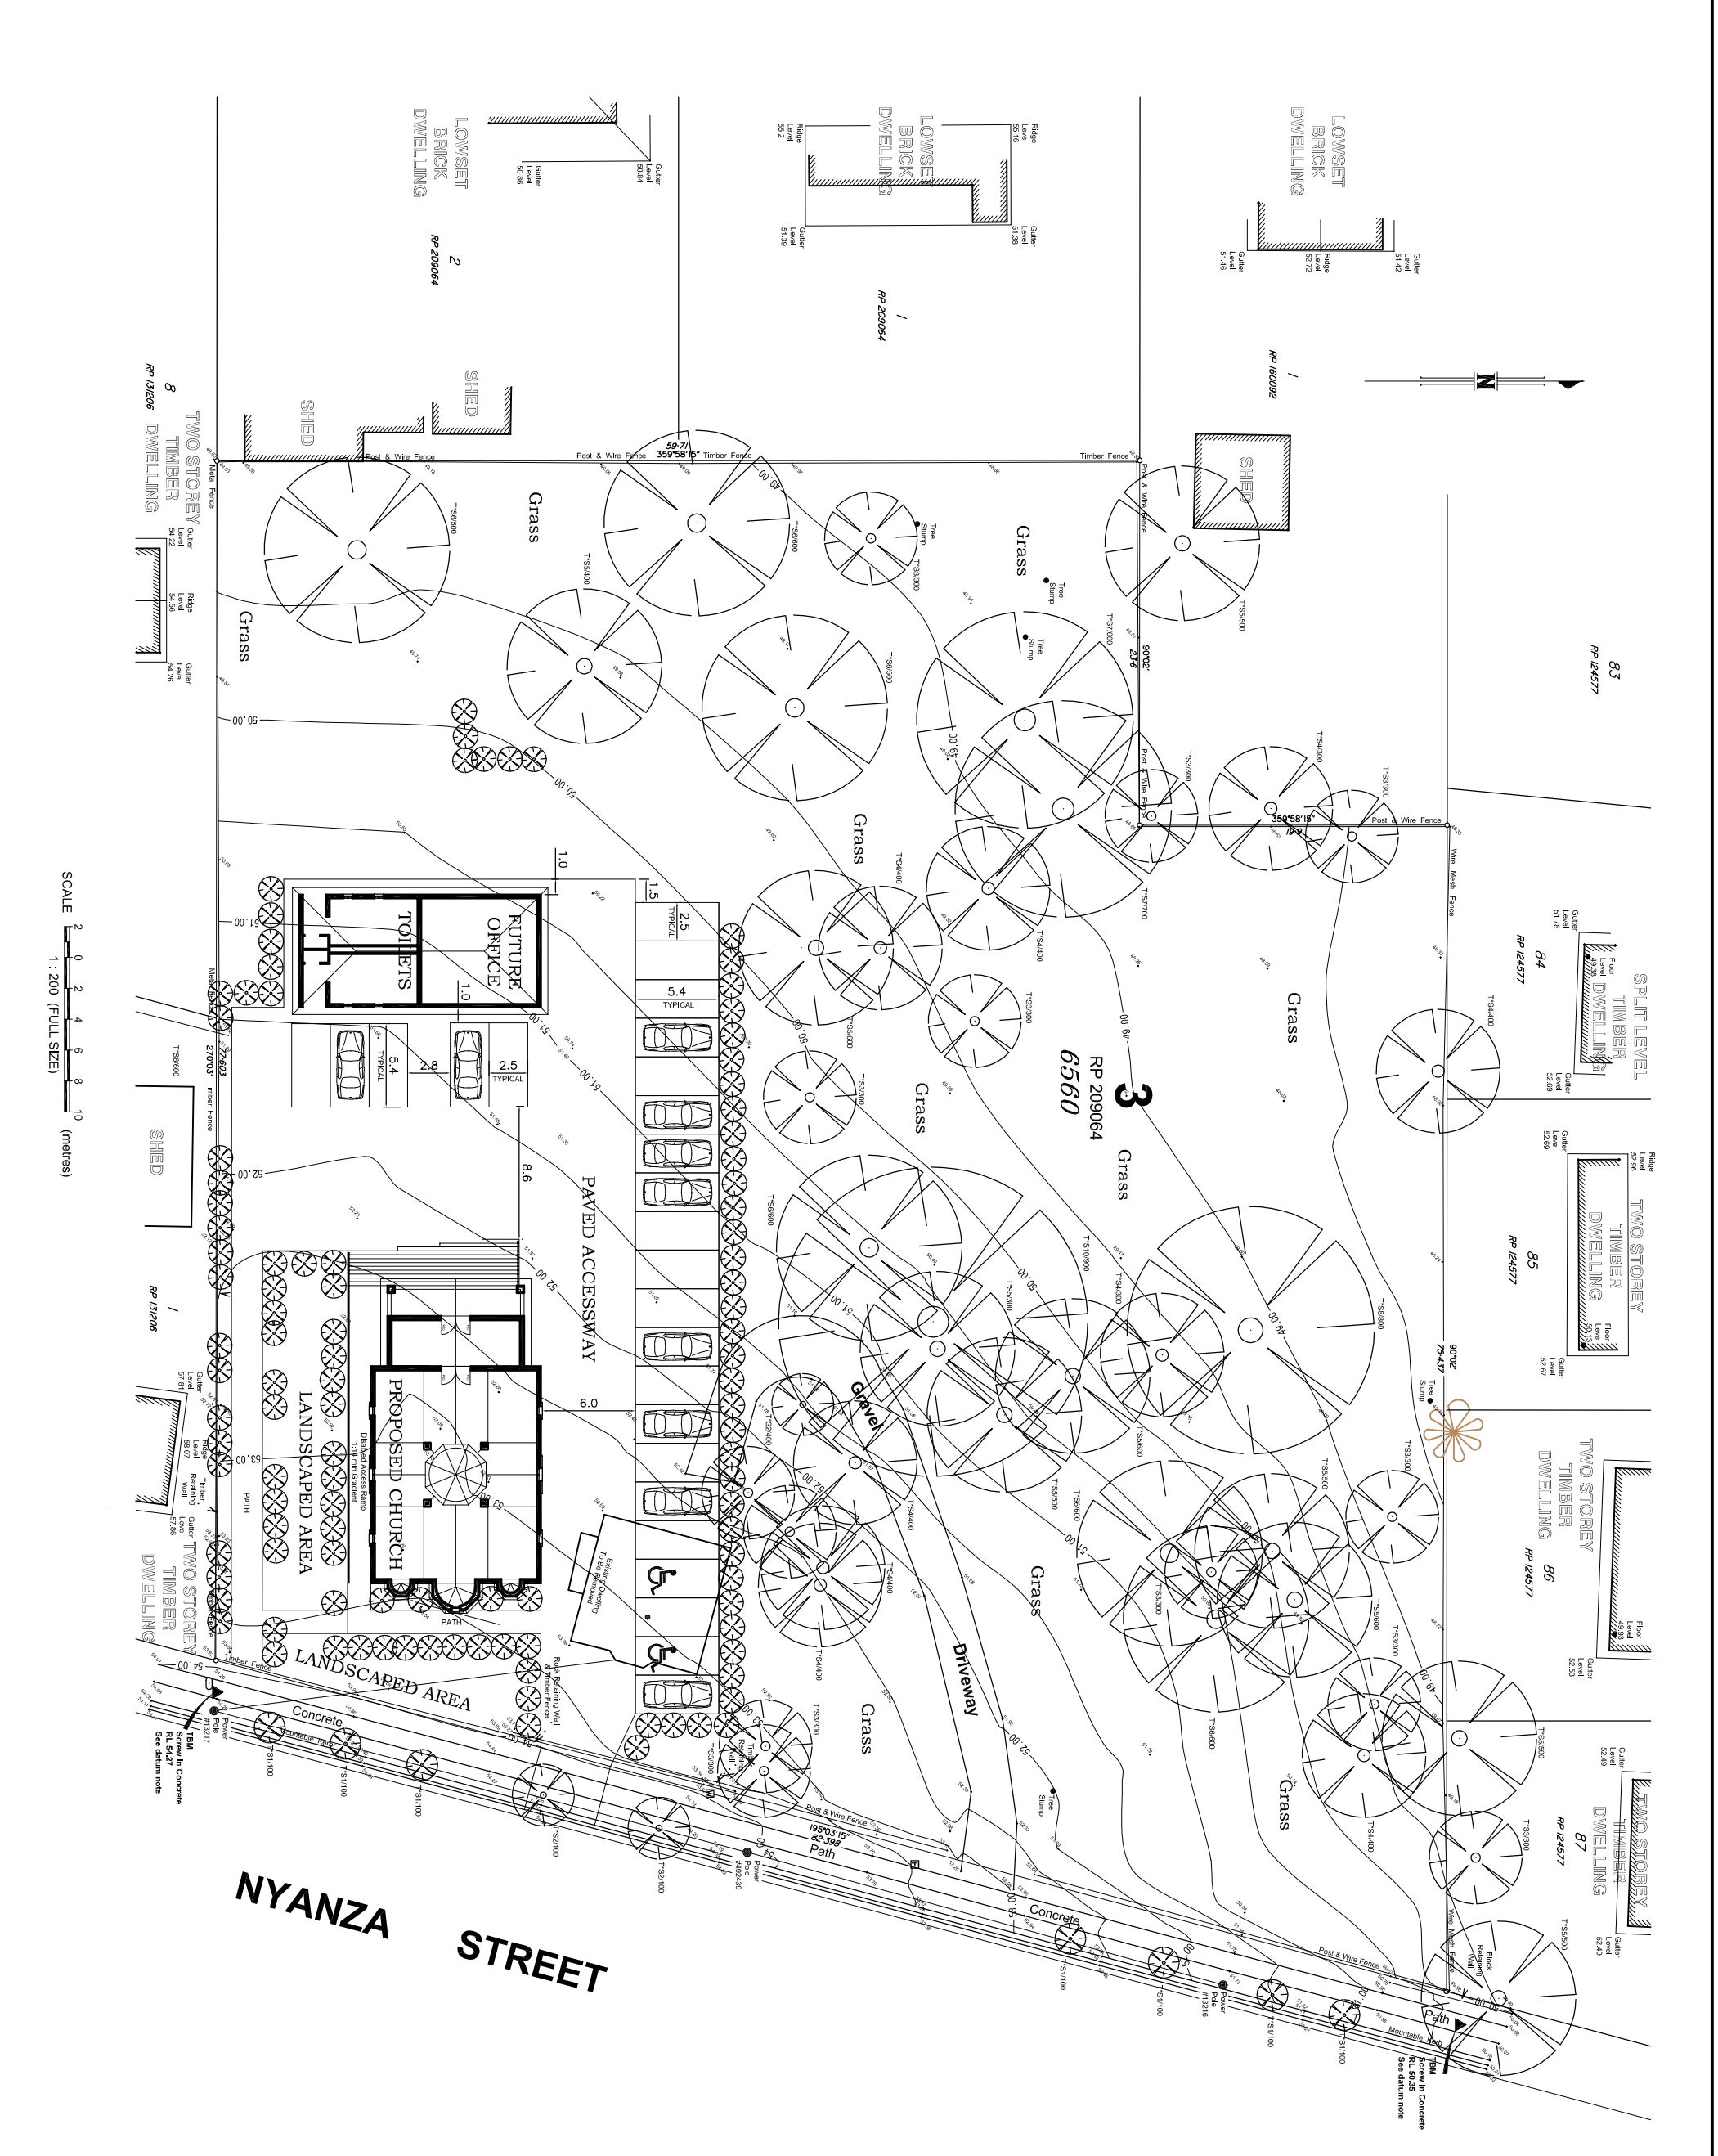

<p>PROJECT: MACEDONIAN ORTHODOX CHURCH NYANZA STREET, WOODRIDGE</p>		<p>CLIENT: Level 8, Australia Fair Tower 42 Marine Parade, Southport QLD 4215 P.O. Box 3766, Australia Fair, Southport QLD 4215 Phone: +61 7 5509 6400 Fax: +61 7 5509 6411 Email: admin@burchills.com.au Coote Burchills Engineering Pty Ltd ABN 76 166 942 365</p>	
<p>DESIGNER: ANNA KLEINSCHMIDT</p>		<p>DATE: 14.04.14</p>	
<p>PROJECT LEADER: MARK MORRIS</p>		<p>PROJECT NO.: BE140037</p>	
<p>DRAFTER: GABRIEL PUMNUT</p>		<p>DRAWING NO.: SK001</p>	
<p>CHECKED: MARK MORRIS</p>		<p>VERSION: A</p>	
<p>APPROVED FOR AND ON BEHALF OF: BURCHILLS ENGINEERING SOLUTIONS ABN 76 166 942 365</p>			
<p>SCALE: AS NOTED</p>			
<p>DATE: 14.04.14</p>			
<p>FULL SIZE: A1</p>			

A1 ORIGINAL SIZE BEFORE REDUCTION

VER.	DESCRIPTION	APPR.	DATE
A	ORIGINAL ISSUE		14-04-14


COPYRIGHT ©
This drawing is copyright and the property of Burchills Engineering of Burchills Engineering Solutions. Copies or reuse without the authority of Burchills Engineering Solutions, is prohibited.

DISCLAIMER
This drawing and its contents are electronically generated, are intended for use as a guide only and do not constitute a contract. Burchills Engineering Solutions will not accept responsibility for any consequences arising from the use of the drawing for other than its intended purpose. The user of the drawing is advised to check the drawing for accuracy and to ensure that it is used in accordance with the intended purpose. The user of the drawing is advised to check the drawing for accuracy and to ensure that it is used in accordance with the intended purpose.



NOTE
This is an uncontrolled document issued for information purposes only. Figures dimensions take precedence over scale. Do not scale reduced drawings. All dimensions are in millimetres unless otherwise stated.

Appendix B – Sight Distance Layout Plan and Longitudinal Section

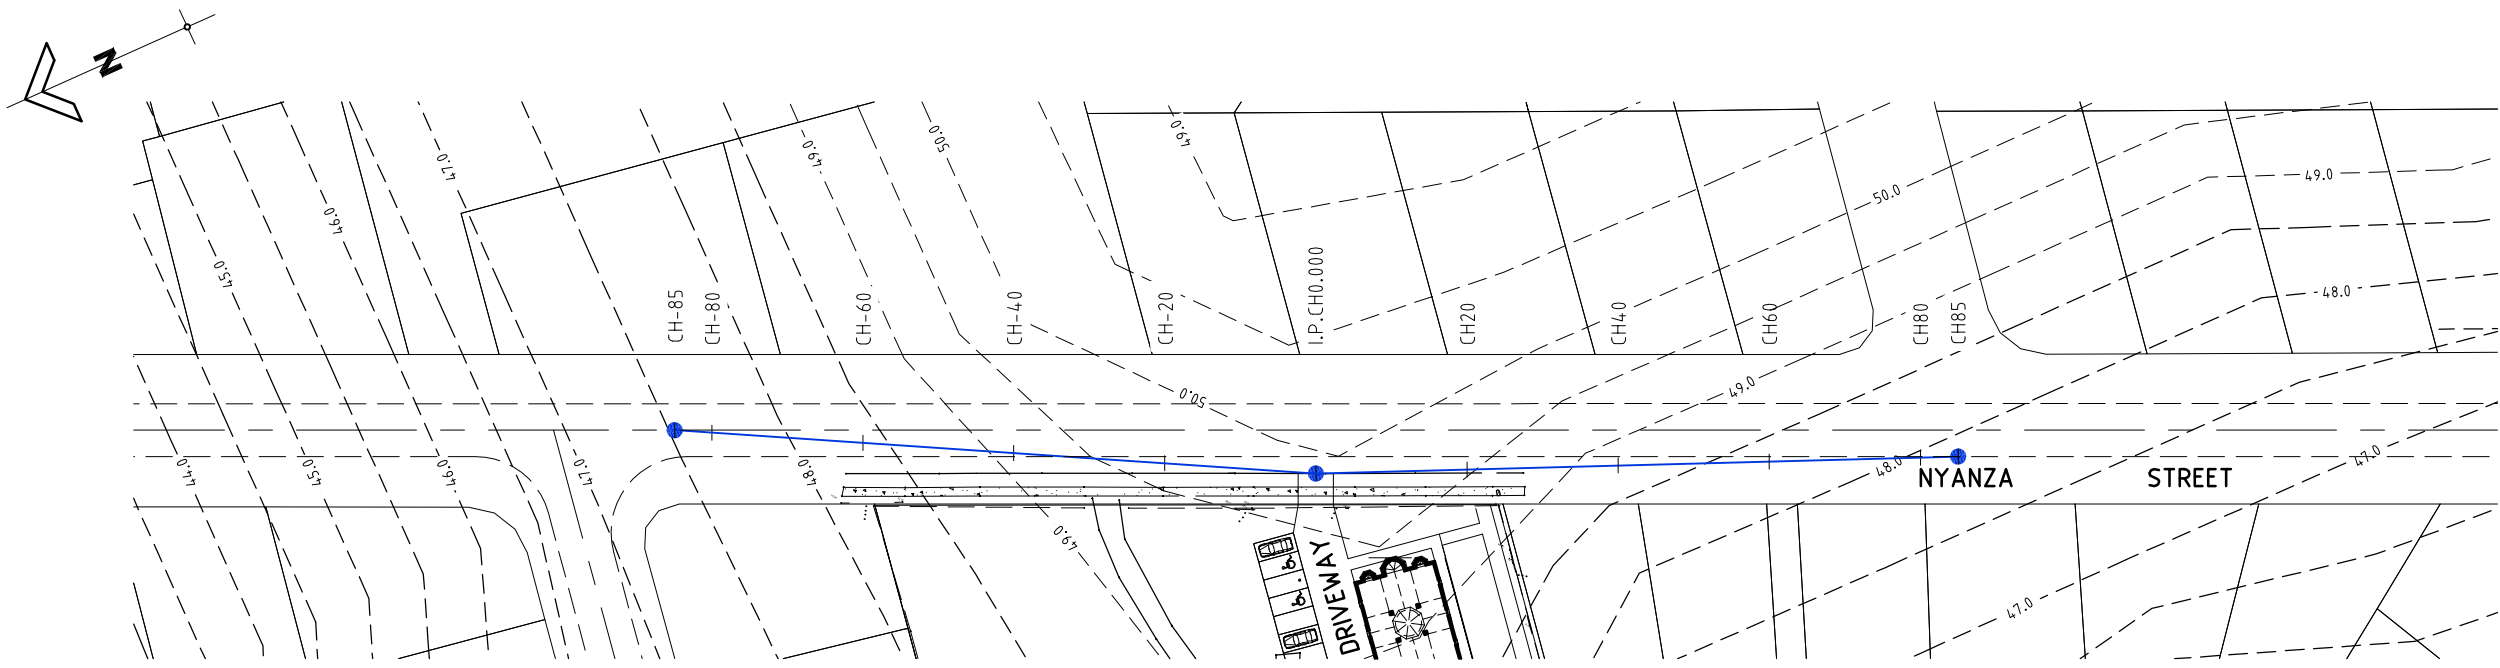


SIGHT DISTANCE PLAN

SCALE 5 0 5 10 15 20 25 (metres)
1 : 500 (FULL SIZE)

LEGEND:
 ——— SIGHT LINE
 - - - 47.0 - - - EXISTING CONTOUR

70km/h DESIGN SPEED IN ACCORDANCE WITH AS/NZ 2890:1:2004 FIGURE 3.2 SIGHT DISTANCE REQUIREMENTS AT ACCESS DRIVEWAY

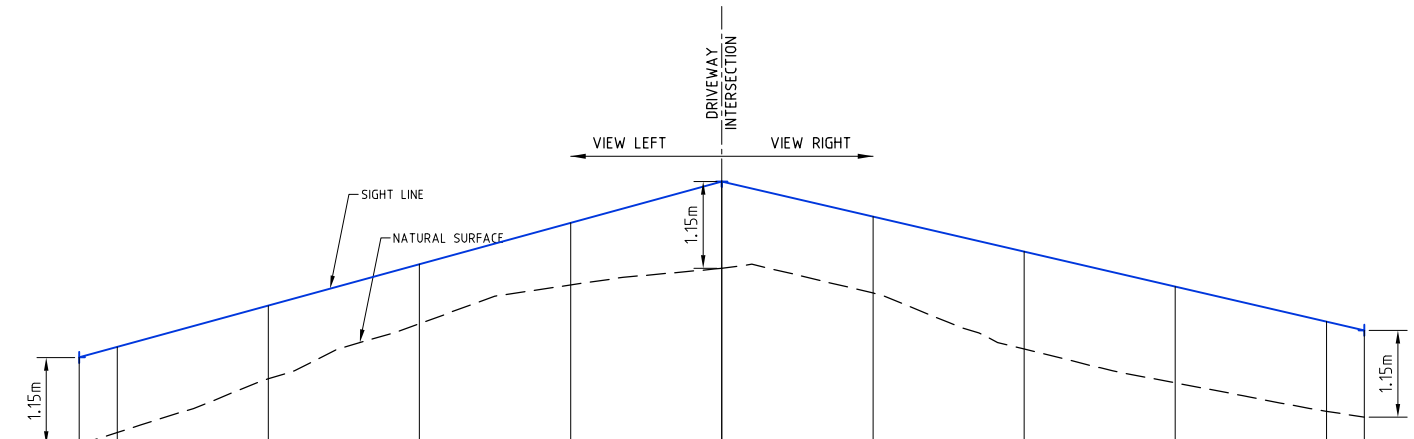

Datum R.L. 47.00	
SIGHT LINE	48.677, 48.814, 49.362, 49.910, 50.457, 51.005, 50.542, 50.078, 49.615, 49.152, 49.036
FINISHED SURFACE	47.526, 47.685, 48.396, 49.124, 49.635, 49.855, 49.529, 48.789, 48.341, 47.965, 47.886
DEPTH	-1.151, -1.129, -0.966, -0.785, -0.822, -1.150, -1.013, -1.290, -1.274, -1.187, -1.150
DISTANCE FROM DRIVEWAY INTERSECTION	85.004, 80.000, 60.000, 40.000, 20.000, 0.000, 20.000, 40.000, 60.000, 80.000, 85.000

SIGHT DISTANCE LONGITUDINAL SECTION

SCALES
 5 0 5 10 15 20 25 1 : 500 HORIZ.
 1.0 0 1.0 2.0 1 : 50 VERT. (FULL SIZE)
 (metres)

ORIGINAL SCALE BEFORE REDUCTION
A1 0 10 20 30 40 50mm.

VER.	DESCRIPTION	APPR.	DATE
A	ORIGINAL ISSUE		28-05-14

COPYRIGHT ©
 This drawing is copyright and the property of Burchills Engineering Solutions. It must not be retained, copied or used without the authority of Burchills Engineering Solutions.
DISCLAIMER
 This drawing and its contents are electronically generated, are confidential and may only be used for the purpose for which they were intended. Burchills Engineering Solutions will not accept responsibility for any consequences arising from the use of the drawing for other than its intended purpose or where the drawing has been altered, amended or changed either manually or electronically by any third party.
NOTE
 This is an uncontrolled document issued for information purposes only, unless the checked sections are signed or completed. Figured dimensions take precedence over scale. Do not scale reduced size drawings. Verify dimensions prior to commencing any on-site or off-site works or fabrication.

BURCHILLS
 ENGINEERING SOLUTIONS
 Level 8, Australia Fair Tower
 42 Marine Parade, Southport QLD 4215
 PO Box 3766, Australia Fair, Southport QLD 4215
 Phone: +61 7 5509 6400
 Fax: +61 7 5509 6411
 Email: admin@burchills.com.au
Coote Burchills Engineering Pty Ltd
 ABN 76 166 942 365

PROJECT:
MACEDONIAN ORTHODOX CHURCH
 NYANZA STREET, WOODRIDGE

DRAWING TITLE:
SIGHT DISTANCE PLAN AND LOGITUDINAL SECTIONS

DEVEL. APPLIC. No.:	DATE: 28-05-14
PROJECT LEADER: ANNA KLEINSCHMIDT	
DESIGNER: MARK MORRIS	
DRAFTSPERSON: GABRIEL PUMNUT	
CHECKED: MARK MORRIS	
APPROVED FOR AND ON BEHALF OF BURCHILLS ENGINEERING SOLUTIONS ABN 76 166 942 365	
RPEQ No.:	
SCALE: AS NOTED	DATUM: AHD FULL SIZE: A1
PROJECT No.: BE140037	DRAWING No.: SK02 VERSION: A

PLOTED: 11.06.2014 at 12:36 FILENAME: I:\Projects\14\1014_BE140037_Macedonian_Orthodox_Church\A1\Civil\Sections\BE140037_SK02_A.dwg

Appendix C – Traffic Count Data Results

Job Number	10609		
Road	Nyanza Street		
Suburb	Woodridge		
Location	between Strathdarr Street and Station Road at no.18		
Site No.	1		
Directions	Northbound		Southbound
Start	Monday 19-May-2014		Sunday 25-May-2014



Automatic Traffic Counter Survey Results

Site:	1	Road:	Nyanza Street	Suburb:	Woodridge	Location:	between Strathdarr Street and Station Road at no.18													
Northbound																	Grouped Classifications			
DAY	TIME	C1	C2	C3	C4	C5	C6	C7	C8	C9	C10	C11	C12	C13	MSPD	85%	1 & 2	3	4 - 12	
Mon 19/05/14	0:00	0	0	0	0	0	0	0	0	0	0	0	0	0	0	0	0	0	0	0
Mon 19/05/14	0:15	1	0	0	0	0	0	0	0	0	0	0	0	0	59.2	0	1	0	0	
Mon 19/05/14	0:30	0	0	0	0	0	0	0	0	0	0	0	0	0	0	0	0	0	0	
Mon 19/05/14	0:45	0	0	0	0	0	0	0	0	0	0	0	0	0	0	0	0	0	0	
Mon 19/05/14	1:00	0	0	0	0	0	0	0	0	0	0	0	0	0	0	0	0	0	0	
Mon 19/05/14	1:15	2	0	0	0	0	0	0	0	0	0	0	0	0	61.8	0	2	0	0	
Mon 19/05/14	1:30	1	0	0	0	0	0	0	0	0	0	0	0	0	48.3	0	1	0	0	
Mon 19/05/14	1:45	2	0	0	0	0	0	0	0	0	0	0	0	0	58.5	0	2	0	0	
Mon 19/05/14	2:00	0	0	0	0	0	0	0	0	0	0	0	0	0	0	0	0	0	0	
Mon 19/05/14	2:15	2	0	0	0	0	0	0	0	0	0	0	0	0	54.8	0	2	0	0	
Mon 19/05/14	2:30	0	0	0	0	0	0	0	0	0	0	0	0	0	0	0	0	0	0	
Mon 19/05/14	2:45	0	0	0	0	0	0	0	0	0	0	0	0	0	0	0	0	0	0	
Mon 19/05/14	3:00	2	0	0	0	0	0	0	0	0	0	0	0	0	60	0	2	0	0	
Mon 19/05/14	3:15	3	0	0	0	0	0	0	0	0	0	0	0	0	58	0	3	0	0	
Mon 19/05/14	3:30	2	0	0	0	0	0	0	0	0	0	0	0	0	57.3	0	2	0	0	
Mon 19/05/14	3:45	2	0	1	0	0	0	0	0	0	0	0	0	0	66.6	0	2	1	0	
Mon 19/05/14	4:00	4	0	0	0	0	0	0	0	0	0	0	0	0	54	0	4	0	0	
Mon 19/05/14	4:15	2	0	0	0	0	0	0	0	0	0	0	0	0	54.1	0	2	0	0	
Mon 19/05/14	4:30	10	0	0	0	0	0	0	0	0	0	0	0	0	55.1	0	10	0	0	
Mon 19/05/14	4:45	4	0	0	0	0	0	0	0	0	0	0	0	0	51.2	0	4	0	0	
Mon 19/05/14	5:00	10	0	0	0	0	0	0	0	0	0	0	0	0	59.3	0	10	0	0	
Mon 19/05/14	5:15	13	0	1	0	0	0	0	0	0	0	0	0	0	57.9	63	13	1	0	
Mon 19/05/14	5:30	12	0	0	0	0	0	0	0	0	0	0	0	0	56.3	66.2	12	0	0	
Mon 19/05/14	5:45	13	0	0	0	0	0	0	0	0	0	0	0	0	56.3	59.4	13	0	0	
Mon 19/05/14	6:00	15	0	1	0	0	0	0	0	0	0	0	0	0	58.5	64.1	15	1	0	
Mon 19/05/14	6:15	16	0	0	0	0	0	0	0	0	0	0	0	0	53.8	65.2	16	0	0	
Mon 19/05/14	6:30	18	0	1	0	0	0	0	0	0	0	0	0	0	52.7	61.2	18	1	0	
Mon 19/05/14	6:45	20	0	1	0	0	0	0	0	0	0	0	0	0	54.4	59.4	20	1	0	
Mon 19/05/14	7:00	21	0	7	1	0	0	0	0	0	0	0	0	0	52.8	60.8	21	7	1	
Mon 19/05/14	7:15	33	0	0	0	0	0	0	0	0	0	0	0	0	57	61.6	33	0	0	
Mon 19/05/14	7:30	31	0	2	0	0	0	0	0	0	0	0	0	0	54.8	64.1	31	2	0	
Mon 19/05/14	7:45	28	1	1	0	0	0	0	0	0	0	0	0	0	51	57.2	29	1	0	
Mon 19/05/14	8:00	31	1	0	0	0	0	0	0	0	0	0	0	0	53.2	59.4	32	0	0	
Mon 19/05/14	8:15	27	0	1	0	0	0	0	0	0	0	0	0	0	54	60.1	27	1	0	
Mon 19/05/14	8:30	23	0	0	0	0	0	0	0	0	0	0	0	0	52.6	59.8	23	0	0	
Mon 19/05/14	8:45	25	0	0	0	0	0	0	0	0	0	0	0	0	49.3	56.9	25	0	0	
Mon 19/05/14	9:00	20	0	1	0	0	0	0	0	0	0	0	0	0	51.6	56.9	20	1	0	
Mon 19/05/14	9:15	17	0	1	0	0	0	0	0	0	0	0	0	0	54.6	61.9	17	1	0	
Mon 19/05/14	9:30	17	0	0	0	0	0	0	0	0	0	0	0	0	53.8	54.7	17	0	0	
Mon 19/05/14	9:45	16	0	0	0	0	0	0	0	0	0	0	0	0	52	63.7	16	0	0	
Mon 19/05/14	10:00	13	0	2	0	0	0	0	0	0	0	0	0	0	51.8	60.1	13	2	0	
Mon 19/05/14	10:15	24	0	0	0	0	0	0	0	0	0	0	0	0	54.4	57.6	24	0	0	
Mon 19/05/14	10:30	19	1	1	0	0	0	0	0	0	0	0	0	0	53	58.3	20	1	0	
Mon 19/05/14	10:45	17	0	3	0	0	0	0	0	0	0	0	0	0	54.7	61.9	17	3	0	
Mon 19/05/14	11:00	17	1	0	0	0	0	0	0	0	0	0	0	0	55	59.4	18	0	0	
Mon 19/05/14	11:15	12	1	1	0	0	0	0	0	0	0	0	0	0	54.9	60.1	13	1	0	
Mon 19/05/14	11:30	9	0	0	0	0	0	0	0	0	0	0	0	0	53.5	0	9	0	0	
Mon 19/05/14	11:45	23	0	0	0	0	0	0	0	0	0	0	0	0	53.3	58.7	23	0	0	
Mon 19/05/14	12:00	15	0	1	0	0	0	0	0	0	0	0	0	0	53.1	60.1	15	1	0	
Mon 19/05/14	12:15	21	0	1	0	0	0	0	0	0	0	0	0	0	52.8	56.9	21	1	0	
Mon 19/05/14	12:30	16	0	0	0	0	0	0	0	0	0	0	0	0	59.7	65.5	16	0	0	
Mon 19/05/14	12:45	19	0	2	0	0	0	0	0	0	0	0	0	0	54.3	59	19	2	0	
Mon 19/05/14	13:00	20	0	2	0	0	0	0	0	0	0	0	0	0	54	60.1	20	2	0	
Mon 19/05/14	13:15	13	1	0	0	0	0	0	0	0	0	0	0	0	54.4	59.4	14	0	0	
Mon 19/05/14	13:30	17	2	1	1	0	0	0	0	0	0	0	0	0	53.9	60.1	19	1	1	
Mon 19/05/14	13:45	16	0	1	0	0	0	0	0	0	0	0	0	0	51.4	58.3	16	1	0	
Mon 19/05/14	14:00	20	1	1	0	0	0	0	0	0	0	0	0	0	56.6	65.9	21	1	0	
Mon 19/05/14	14:15	12	0	1	0	0	0	0	0	0	0	0	0	0	54.6	57.6	12	1	0	
Mon 19/05/14	14:30	33	0	0	1	0	0	0	0	0	0	0	0	0	55.2	60.1	33	0	1	
Mon 19/05/14	14:45	22	1	0	0	0	0	0	0	0	0	0	0	0	54.9	61.9	23	0	0	
Mon 19/05/14	15:00	21	0	0	0	0	0	0	0	0	0	0	0	1	55.2	61.9	21	0	0	
Mon 19/05/14	15:15	25	1	1	0	0	0	0	0	0	0	0	0	0	53.6	58.3	25	1	0	
Mon 19/05/14	15:30	21	0	0	0	0	0	0	0	0	0	0	0	0	52.7	59	21	0	0	
Mon 19/05/14	15:45	18	0	2	0	0	0	0	0	0	0	0	0	0	55.3	61.6	18	2	0	
Mon 19/05/14	16:00	24	1	0	0	0	0	0	0	0	0	0	0	0	58.2	63.4	25	0	0	
Mon 19/05/14	16:15	27	1	0	1	0	0	0	0	0	0	0	0	0	54.7	61.6	28	0	1	
Mon 19/05/14	16:30	24	0	0	0	0	0	0	0	0	0	0	0	0	55.8	59	24	0	0	
Mon 19/05/14	16:45	17	0	2	0	0	0	0	0	0	0	0	0	0	50.7	63.4	17	2	0	
Mon 19/05/14	17:00	36	0	1	0	0	0	0	0	0	0	0	0	0	54	59.8	36	1	0	
Mon 19/05/14	17:15	20	0	1	0	0	0	0	0	0	0	0	0	0	50.7	54.7	20	1	0	
Mon 19/05/14	17:30	36	0	0	0	0	0	0	0	0	0	0	0	0	50.8	56.2	36	0	0	
Mon 19/05/14	17:45	19	0	1	0	0	0	0	0	0	0	0	0	0	51.6	54.7	19	1	0	
Mon 19/05/14	18:00	13	0	0	1	0	0	0	0	0	0	0	0	0	54.8	61.2	13	0	1	
Mon 19/05/14	18:15	13	0	1	0	0	0	0	0	0	0	0	0	0	56.1	64.1	13	1	0	
Mon 19/05/14	18:30	9	0	2	0	0	0	0	0	0	0	0	0	0	55.1	58	9	2	0	
Mon 19/05/14	18:45	11	0	0	0	0	0	0	0	0	0	0	0	0	58.2	61.9	11	0	0	
Mon 19/05/14	19:00	8	0	0	0	0	0	0	0	0	0	0	0	0	57.7	0	8	0	0	
Mon 19/05/14	19:15	11	0	0	0	0	0	0	0	0	0	0	0	0	53.3	61.2	11	0	0	
Mon 19/05/14	19:30	6	0	0	0	0	0	0	0	0	0	0	0	0	53.8	0	6	0	0	
Mon 19/05/14	19:45	8	0	0	0	0	0	0	0	0	0	0	0	0	48.1	0	8	0	0	
Mon 19/05/14	20:00	9	1	0	0	0	0	0	0	0	0	0	0	0	55.3	0	10	0	0	
Mon 19/05/14	20:15	10	0	0	0	0	0	0	0	0	0	0	0	0	54.7	0	10	0	0	
Mon 19/05/14	20:30	8	0	0	0	0	0	0	0	0	0	0	0	0	50.9	0	8	0	0	
Mon 19/05/14	20:45	6	0	0	0	0	0	0	0	0	0	0	0	0	51.6	0	6	0	0	
Mon 19/05/14	21:00																			

Site:	1	Road:	Nyanza Street	Suburb:	Woodridge	Location:	between Strathdarr Street and Station Road at no.18												
Northbound																Grouped Classifications			
DAY	TIME	C1	C2	C3	C4	C5	C6	C7	C8	C9	C10	C11	C12	C13	MSPD	85%	1 & 2	3	4 - 12
Tue 20/05/14	0:00	1	0	0	0	0	0	0	0	0	0	0	0	0	62.7	0	1	0	0
Tue 20/05/14	0:15	1	0	0	0	0	0	0	0	0	0	0	0	1	60.6	0	1	0	0
Tue 20/05/14	0:30	3	0	0	0	0	0	0	0	0	0	0	0	0	51.6	0	3	0	0
Tue 20/05/14	0:45	0	0	0	0	0	0	0	0	0	0	0	0	0	0	0	0	0	0
Tue 20/05/14	1:00	0	0	0	0	0	0	0	0	0	0	0	0	0	0	0	0	0	0
Tue 20/05/14	1:15	2	0	0	0	0	0	0	0	0	0	0	0	0	55.2	0	2	0	0
Tue 20/05/14	1:30	0	0	0	0	0	0	0	0	0	0	0	0	0	0	0	0	0	0
Tue 20/05/14	1:45	0	0	0	0	0	0	0	0	0	0	0	0	0	0	0	0	0	0
Tue 20/05/14	2:00	2	0	0	0	0	0	0	0	0	0	0	0	0	57.5	0	2	0	0
Tue 20/05/14	2:15	3	0	0	0	0	0	0	0	0	0	0	0	0	56.7	0	3	0	0
Tue 20/05/14	2:30	1	0	0	0	0	0	0	0	0	0	0	0	0	59.9	0	1	0	0
Tue 20/05/14	2:45	0	0	0	0	0	0	0	0	0	0	0	0	0	0	0	0	0	0
Tue 20/05/14	3:00	3	0	0	0	0	0	0	0	0	0	0	0	0	69.6	0	3	0	0
Tue 20/05/14	3:15	3	0	0	0	0	0	0	0	0	0	0	0	0	66.2	0	3	0	0
Tue 20/05/14	3:30	1	0	0	0	0	0	0	0	0	0	0	0	0	68.4	0	1	0	0
Tue 20/05/14	3:45	1	0	1	0	0	0	0	0	0	0	0	0	0	59.1	0	1	1	0
Tue 20/05/14	4:00	5	0	0	0	0	0	0	0	0	0	0	0	0	52.1	0	5	0	0
Tue 20/05/14	4:15	5	0	1	0	0	0	0	0	0	0	0	0	0	52.4	0	5	1	0
Tue 20/05/14	4:30	7	0	0	0	0	0	0	0	0	0	0	0	0	52.4	0	7	0	0
Tue 20/05/14	4:45	3	0	0	0	0	0	0	0	0	0	0	0	0	42.9	0	3	0	0
Tue 20/05/14	5:00	12	0	0	0	0	0	0	0	0	0	0	0	0	57.7	61.2	12	0	0
Tue 20/05/14	5:15	12	0	2	0	0	0	0	0	0	0	0	0	0	58.9	63.4	12	2	0
Tue 20/05/14	5:30	12	0	0	0	0	0	0	0	0	0	0	0	0	55.3	58	12	0	0
Tue 20/05/14	5:45	10	0	1	0	0	0	0	0	0	0	0	0	0	56.6	60.8	10	1	0
Tue 20/05/14	6:00	19	0	0	0	0	0	0	0	0	0	0	0	0	54.5	61.6	19	0	0
Tue 20/05/14	6:15	16	0	0	0	0	0	0	0	0	0	0	0	0	54.5	60.5	16	0	0
Tue 20/05/14	6:30	18	0	1	0	0	0	0	0	0	0	0	0	1	53.4	60.8	18	1	0
Tue 20/05/14	6:45	20	0	1	2	0	0	0	0	0	0	0	0	0	52.4	59.8	20	1	2
Tue 20/05/14	7:00	18	0	4	0	0	0	0	0	0	0	0	0	0	56.1	61.2	18	4	0
Tue 20/05/14	7:15	26	0	2	0	0	0	0	0	0	0	0	0	0	56.4	63.4	26	2	0
Tue 20/05/14	7:30	34	0	2	0	0	0	0	0	0	0	0	0	0	54.7	60.5	34	2	0
Tue 20/05/14	7:45	31	0	2	0	0	0	0	0	0	0	0	0	0	50.5	57.2	31	2	0
Tue 20/05/14	8:00	29	0	3	0	0	0	0	0	0	0	0	0	0	52.9	57.2	29	3	0
Tue 20/05/14	8:15	30	0	1	0	0	0	0	0	0	0	0	0	0	53.6	60.1	30	1	0
Tue 20/05/14	8:30	36	0	1	0	0	0	0	0	0	0	0	0	0	52.9	58.3	36	1	0
Tue 20/05/14	8:45	14	1	0	0	0	0	0	0	0	0	0	0	0	53.5	59.8	15	0	0
Tue 20/05/14	9:00	13	0	1	0	0	0	0	0	0	0	0	0	0	51.2	58.3	13	1	0
Tue 20/05/14	9:15	18	1	1	0	0	0	0	0	0	0	0	0	0	56.9	62.3	19	1	0
Tue 20/05/14	9:30	21	0	0	0	0	0	0	0	0	0	0	0	0	55.8	67.3	21	0	0
Tue 20/05/14	9:45	19	1	0	0	0	0	0	0	0	0	0	0	0	56.2	66.6	20	0	0
Tue 20/05/14	10:00	18	1	1	0	0	0	0	0	0	0	0	0	0	55	61.9	19	1	0
Tue 20/05/14	10:15	18	0	1	0	0	0	0	0	0	0	0	0	0	54.5	59	18	1	0
Tue 20/05/14	10:30	11	0	1	0	0	0	0	0	0	0	0	0	0	52.4	58	11	1	0
Tue 20/05/14	10:45	15	0	0	0	0	0	0	0	0	0	0	0	0	52.8	59.8	15	0	0
Tue 20/05/14	11:00	15	1	1	0	0	0	0	0	0	0	0	0	0	52.4	56.9	16	1	0
Tue 20/05/14	11:15	13	0	1	1	0	0	0	0	0	0	0	0	0	54.8	60.5	13	1	1
Tue 20/05/14	11:30	14	0	1	0	0	0	0	0	0	0	0	0	0	54.2	64.1	14	1	0
Tue 20/05/14	11:45	12	0	0	0	0	0	0	0	0	0	0	0	0	60.9	66.6	12	0	0
Tue 20/05/14	12:00	15	0	1	0	0	0	0	0	0	0	0	0	0	54.2	60.8	15	1	0
Tue 20/05/14	12:15	24	0	1	1	0	0	0	0	0	0	0	0	0	55.1	61.2	24	1	1
Tue 20/05/14	12:30	20	1	0	0	0	0	0	0	0	0	0	0	0	54.2	58.7	21	0	0
Tue 20/05/14	12:45	15	1	1	0	0	0	0	0	0	0	0	0	0	53	59.8	16	1	0
Tue 20/05/14	13:00	12	0	0	0	0	0	0	0	0	0	0	0	0	52.5	56.2	12	0	0
Tue 20/05/14	13:15	15	0	1	1	0	0	0	0	0	0	0	0	0	55.3	58.3	15	1	1
Tue 20/05/14	13:30	18	0	1	0	0	0	0	0	0	0	0	0	0	50.4	56.5	18	1	0
Tue 20/05/14	13:45	18	0	0	0	0	0	0	0	0	0	0	0	0	52.9	57.6	18	0	0
Tue 20/05/14	14:00	17	0	1	0	0	0	0	0	0	0	0	0	0	57.5	60.5	17	1	0
Tue 20/05/14	14:15	20	0	2	0	0	0	0	0	0	0	0	0	0	51.6	58	20	2	0
Tue 20/05/14	14:30	24	0	0	0	0	0	0	0	0	0	0	0	0	55.3	61.6	24	0	0
Tue 20/05/14	14:45	31	0	0	0	0	0	0	0	0	0	0	0	0	53.1	59.4	31	0	0
Tue 20/05/14	15:00	33	0	0	0	0	0	0	0	0	0	0	0	0	52.2	56.5	33	0	0
Tue 20/05/14	15:15	28	0	1	0	0	0	0	0	0	0	0	0	0	51.5	59.8	28	1	0
Tue 20/05/14	15:30	29	1	0	0	0	0	0	0	0	0	0	0	0	55.3	60.8	30	0	0
Tue 20/05/14	15:45	16	0	3	0	0	0	0	0	0	0	0	0	0	54.9	65.5	16	3	0
Tue 20/05/14	16:00	27	1	1	0	0	0	0	0	0	0	0	0	0	53.9	57.2	28	1	0
Tue 20/05/14	16:15	30	0	1	1	0	0	0	0	0	0	0	0	0	51.5	57.6	30	1	1
Tue 20/05/14	16:30	30	0	0	0	0	0	0	0	0	0	0	0	0	53.2	58.7	30	0	0
Tue 20/05/14	16:45	36	0	1	0	0	0	0	0	0	0	0	0	0	52.7	58	36	1	0
Tue 20/05/14	17:00	28	0	0	0	0	0	0	0	0	0	0	0	0	55	58.7	28	0	0
Tue 20/05/14	17:15	26	1	1	0	0	0	0	0	0	0	0	0	0	54	61.6	27	1	0
Tue 20/05/14	17:30	20	0	0	0	0	0	0	0	0	0	0	0	0	50.6	57.6	20	0	0
Tue 20/05/14	17:45	17	0	1	0	0	0	0	0	0	0	0	0	0	52.8	57.2	17	1	0
Tue 20/05/14	18:00	19	0	0	0	1	0	0	0	0	0	0	0	0	55.6	60.5	19	0	1
Tue 20/05/14	18:15	18	0	0	0	0	0	0	0	0	0	0	0	0	52.3	56.5	18	0	0
Tue 20/05/14	18:30	17	0	1	0	0	0	0	0	0	0	0	0	0	52.9	58.7	17	1	0
Tue 20/05/14	18:45	19	0	0	0	0	0	0	0	0	0	0	0	0	51.5	55.8	19	0	0
Tue 20/05/14	19:00	15	0	0	0	0	0	0	0	0	0	0	0	0	51.7	55.1	15	0	0
Tue 20/05/14	19:15	16	0	0	0	0	0	0	0	0	0	0	0	0	49.8	56.5	16	0	0
Tue 20/05/14	19:30	11	0	1	0	0	0	0	0	0	0	0	0	0	56	63	11	1	0
Tue 20/05/14	19:45	6	0	0	0	0	0	0	0	0	0	0	0	0	53.7	0	6	0	0
Tue 20/05/14	20:00	10	0	0	0	0	0	0	0	0	0	0	0	0	51.2	0	10	0	0
Tue 20/05/14	20:15	8	0	0	0	0	0	0	0	0	0	0	0	0	58.4	0	8	0	0
Tue 20/05/14	20:30	3	0	0	0	0	0	0	0	0	0	0	0	0	52.9	0	3	0	0
Tue 20/05/14	20:45	4	0	0	0	0	0	0	0	0	0	0	0	0	53.6	0	4	0	0

Site:	1	Road:	Nyanza Street	Suburb:	Woodridge	Location:	between Strathdarr Street and Station Road at no.18												
Northbound																Grouped Classifications			
DAY	TIME	C1	C2	C3	C4	C5	C6	C7	C8	C9	C10	C11	C12	C13	MSPD	85%	1 & 2	3	4 - 12
Wed 21/05/14	0:00	0	0	0	0	0	0	0	0	0	0	0	0	0	0	0	0	0	0
Wed 21/05/14	0:15	2	0	0	0	0	0	0	0	0	0	0	0	0	39.8	0	2	0	0
Wed 21/05/14	0:30	0	0	0	0	0	0	0	0	0	0	0	0	0	0	0	0	0	0
Wed 21/05/14	0:45	0	0	0	0	0	0	0	0	0	0	0	0	0	0	0	0	0	0
Wed 21/05/14	1:00	1	0	0	0	0	0	0	0	0	0	0	0	0	56.7	0	1	0	0
Wed 21/05/14	1:15	0	0	0	0	0	0	0	0	0	0	0	0	0	0	0	0	0	0
Wed 21/05/14	1:30	2	0	0	0	0	0	0	0	0	0	0	0	0	54.3	0	2	0	0
Wed 21/05/14	1:45	0	0	0	0	0	0	0	0	0	0	0	0	0	0	0	0	0	0
Wed 21/05/14	2:00	1	0	0	0	0	0	0	0	0	0	0	0	0	46.7	0	1	0	0
Wed 21/05/14	2:15	1	0	0	0	0	0	0	0	0	0	0	0	0	66.4	0	1	0	0
Wed 21/05/14	2:30	3	0	0	0	0	0	0	0	0	0	0	0	0	54.7	0	3	0	0
Wed 21/05/14	2:45	1	0	0	0	0	0	0	0	0	0	0	0	0	66.7	0	1	0	0
Wed 21/05/14	3:00	0	0	0	0	0	0	0	0	0	0	0	0	0	0	0	0	0	0
Wed 21/05/14	3:15	5	0	0	0	0	0	0	0	0	0	0	0	0	58.6	0	5	0	0
Wed 21/05/14	3:30	3	0	1	0	0	0	0	0	0	0	0	0	0	53.7	0	3	1	0
Wed 21/05/14	3:45	2	0	0	0	0	0	0	0	0	0	0	0	0	54.1	0	2	0	0
Wed 21/05/14	4:00	2	0	0	1	0	0	0	0	0	0	0	0	0	54.7	0	2	0	1
Wed 21/05/14	4:15	2	0	0	0	0	0	0	0	0	0	0	0	0	51.9	0	2	0	0
Wed 21/05/14	4:30	10	0	0	0	0	0	0	0	0	0	0	0	0	52.9	0	10	0	0
Wed 21/05/14	4:45	5	0	1	0	0	0	0	0	0	0	0	0	0	45.8	0	5	1	0
Wed 21/05/14	5:00	11	0	0	0	0	0	0	0	0	0	0	0	0	56.2	58.3	11	0	0
Wed 21/05/14	5:15	11	0	1	0	0	0	0	0	0	0	0	0	0	58.7	64.1	11	1	0
Wed 21/05/14	5:30	17	1	0	0	0	0	0	0	0	0	0	0	0	56	63.4	18	0	0
Wed 21/05/14	5:45	11	0	1	0	0	0	0	0	0	0	0	0	0	57.4	62.6	11	1	0
Wed 21/05/14	6:00	23	0	0	0	0	0	0	0	0	0	0	0	0	53.9	59.8	23	0	0
Wed 21/05/14	6:15	18	0	1	0	0	0	0	0	0	0	0	0	0	53.2	60.8	18	1	0
Wed 21/05/14	6:30	30	0	1	1	0	0	0	0	0	0	0	0	0	53.6	61.9	30	1	1
Wed 21/05/14	6:45	17	0	2	0	0	0	0	0	0	0	0	0	0	54.1	61.2	17	2	0
Wed 21/05/14	7:00	25	0	2	0	0	0	0	0	0	0	0	0	0	55.7	63	25	2	0
Wed 21/05/14	7:15	21	0	2	0	0	0	0	0	0	0	0	0	0	54.8	63	21	2	0
Wed 21/05/14	7:30	25	0	4	0	0	0	0	0	0	0	0	0	0	53.1	60.1	25	4	0
Wed 21/05/14	7:45	27	0	1	0	0	0	0	0	0	0	0	0	0	53.3	58.3	27	1	0
Wed 21/05/14	8:00	33	0	1	1	0	0	0	0	0	0	0	0	0	53.5	60.5	33	1	1
Wed 21/05/14	8:15	38	0	3	0	0	0	0	0	0	0	0	0	1	54.4	60.8	38	3	0
Wed 21/05/14	8:30	27	0	2	0	0	0	0	0	0	0	0	0	0	53.3	60.1	27	2	0
Wed 21/05/14	8:45	18	0	0	0	0	0	0	0	0	0	0	0	0	53.9	57.6	18	0	0
Wed 21/05/14	9:00	17	1	0	0	0	0	0	0	0	0	0	0	0	53.8	58.7	18	0	0
Wed 21/05/14	9:15	15	0	1	0	0	0	0	0	0	0	0	0	0	57	59.8	15	1	0
Wed 21/05/14	9:30	20	1	0	0	0	0	0	0	0	0	0	0	0	54.8	63.7	21	0	0
Wed 21/05/14	9:45	13	0	0	0	0	0	0	0	0	0	0	0	0	53	56.2	13	0	0
Wed 21/05/14	10:00	6	0	1	0	0	0	0	0	0	0	0	0	0	50.1	0	6	1	0
Wed 21/05/14	10:15	8	0	1	1	0	0	0	0	0	0	0	0	0	53.2	0	8	1	1
Wed 21/05/14	10:30	15	0	2	0	0	0	0	0	0	0	0	0	0	53.3	61.2	15	2	0
Wed 21/05/14	10:45	12	0	0	0	0	0	0	0	0	0	0	0	0	53.4	59.8	12	0	0
Wed 21/05/14	11:00	16	1	0	0	0	0	0	0	0	0	0	0	0	51.5	54.7	17	0	0
Wed 21/05/14	11:15	11	2	1	1	0	0	0	0	0	0	0	0	0	53.2	57.2	13	1	1
Wed 21/05/14	11:30	14	0	1	1	0	0	0	0	0	0	0	0	0	52.2	60.1	14	1	1
Wed 21/05/14	11:45	18	1	1	0	0	0	0	0	0	0	0	0	0	54.2	60.8	19	1	0
Wed 21/05/14	12:00	17	1	0	1	0	0	0	0	0	0	0	0	0	52.2	59	18	0	1
Wed 21/05/14	12:15	15	0	2	0	0	0	0	0	0	0	0	0	0	53.5	56.5	15	2	0
Wed 21/05/14	12:30	20	0	1	1	0	0	0	0	0	0	0	0	0	55.4	64.8	20	1	1
Wed 21/05/14	12:45	14	0	0	0	0	0	0	0	0	0	0	0	0	53.9	58	14	0	0
Wed 21/05/14	13:00	22	0	0	0	0	0	0	0	0	0	0	0	0	53.2	57.2	22	0	0
Wed 21/05/14	13:15	10	0	2	0	0	0	0	0	0	0	0	0	0	52	58	10	2	0
Wed 21/05/14	13:30	19	0	0	0	0	0	0	0	0	0	0	0	0	56.8	60.5	19	0	0
Wed 21/05/14	13:45	14	1	1	0	0	0	0	0	0	0	0	0	0	56.1	65.9	15	1	0
Wed 21/05/14	14:00	24	1	1	1	0	0	0	0	0	0	0	0	0	52.1	58.3	25	1	1
Wed 21/05/14	14:15	22	0	0	0	0	0	0	0	0	0	0	0	0	55	64.8	22	0	0
Wed 21/05/14	14:30	27	0	0	0	1	0	0	0	0	0	0	0	0	52.8	61.9	27	0	1
Wed 21/05/14	14:45	38	0	0	0	0	0	0	0	0	0	0	0	0	53	58	38	0	0
Wed 21/05/14	15:00	24	0	0	0	0	0	0	0	0	0	0	0	0	52.6	57.6	24	0	0
Wed 21/05/14	15:15	28	0	2	0	0	0	0	0	0	0	0	0	0	49.7	58.7	28	2	0
Wed 21/05/14	15:30	16	1	1	0	0	0	0	0	0	0	0	0	0	57.4	61.2	17	1	0
Wed 21/05/14	15:45	28	0	1	1	0	0	0	0	0	0	0	0	0	52.8	60.5	28	1	1
Wed 21/05/14	16:00	26	0	0	0	0	0	0	0	0	0	0	0	0	54.8	59.8	26	0	0
Wed 21/05/14	16:15	18	2	1	1	0	0	0	0	0	0	0	0	0	54.1	59.4	20	1	1
Wed 21/05/14	16:30	28	0	0	0	0	0	0	0	0	0	0	0	0	55.5	61.6	28	0	0
Wed 21/05/14	16:45	27	1	1	0	0	0	0	0	0	0	0	0	0	51.9	60.1	28	1	0
Wed 21/05/14	17:00	43	0	1	0	0	0	0	0	0	0	0	0	0	54.3	59.4	43	1	0
Wed 21/05/14	17:15	32	0	2	0	0	0	0	0	0	0	0	0	0	52.4	58.7	32	2	0
Wed 21/05/14	17:30	20	0	2	0	0	0	0	0	0	0	0	0	0	53.9	58.7	20	2	0
Wed 21/05/14	17:45	17	1	0	1	0	0	0	0	0	0	0	0	0	54.1	61.6	18	0	1
Wed 21/05/14	18:00	23	0	0	0	0	0	0	0	0	0	0	0	0	52	59.8	23	0	0
Wed 21/05/14	18:15	18	0	0	0	0	0	0	0	0	0	0	0	0	49.4	53.6	18	0	0
Wed 21/05/14	18:30	10	0	1	0	0	0	0	0	0	0	0	0	0	55.4	58	10	1	0
Wed 21/05/14	18:45	14	0	1	0	0	0	0	0	0	0	0	0	0	50.7	56.5	14	1	0
Wed 21/05/14	19:00	8	0	0	0	0	0	0	0	0	0	0	0	0	51	0	8	0	0
Wed 21/05/14	19:15	9	0	0	0	0	0	0	0	0	0	0	0	0	51.2	0	9	0	0
Wed 21/05/14	19:30	10	0	0	0	0	0	0	0	0	0	0	0	0	52.7	0	10	0	0
Wed 21/05/14	19:45	16	0	0	0	0	0	0	0	0	0	0	0	0	53.4	60.1	16	0	0
Wed 21/05/14	20:00	6	0	0	0	0	0	0	0	0	0	0	0	0	52.2	0	6	0	0
Wed 21/05/14	20:15	13	1	0	0	0	0	0	0	0	0	0	0	0	53.3	57.2	14	0	0
Wed 21/05/14	20:30	11	0	0	0	0	0	0	0	0	0	0	0	0	53.2	59.4	11	0	0
Wed 21/05/14	20:45	7	0	0	0	0	0	0	0	0	0	0	0	0	51.5	0	7	0	0
Wed 21/05/14	2																		

Site:	1	Road:	Nyanza Street	Suburb:	Woodridge	Location:	between Strathdarr Street and Station Road at no.18												
Northbound																Grouped Classifications			
DAY	TIME	C1	C2	C3	C4	C5	C6	C7	C8	C9	C10	C11	C12	C13	MSPD	85%	1 & 2	3	4 - 12
Thu 22/05/14	0:00	3	0	0	0	0	0	0	0	0	0	0	0	0	47.8	0	3	0	0
Thu 22/05/14	0:15	0	0	0	0	0	0	0	0	0	0	0	0	0	0	0	0	0	0
Thu 22/05/14	0:30	1	0	0	0	0	0	0	0	0	0	0	0	0	61.6	0	1	0	0
Thu 22/05/14	0:45	1	0	0	0	0	0	0	0	0	0	0	0	0	29.8	0	1	0	0
Thu 22/05/14	1:00	2	0	0	0	0	0	0	0	0	0	0	0	0	67.7	0	2	0	0
Thu 22/05/14	1:15	2	0	0	0	0	0	0	0	0	0	0	0	0	58.5	0	2	0	0
Thu 22/05/14	1:30	1	0	0	0	0	0	0	0	0	0	0	0	0	44	0	1	0	0
Thu 22/05/14	1:45	2	0	0	0	0	0	0	0	0	0	0	0	0	47.7	0	2	0	0
Thu 22/05/14	2:00	1	0	0	0	0	0	0	0	0	0	0	0	0	67.3	0	1	0	0
Thu 22/05/14	2:15	4	0	0	0	0	0	0	0	0	0	0	0	0	57.8	0	4	0	0
Thu 22/05/14	2:30	1	0	0	0	0	0	0	0	0	0	0	0	0	62.8	0	1	0	0
Thu 22/05/14	2:45	2	0	0	0	0	0	0	0	0	0	0	0	0	81.3	0	2	0	0
Thu 22/05/14	3:00	2	0	0	0	0	0	0	0	0	0	0	0	0	37.9	0	2	0	0
Thu 22/05/14	3:15	2	0	0	0	0	0	0	0	0	0	0	0	0	44.6	0	2	0	0
Thu 22/05/14	3:30	2	0	0	0	0	0	0	0	0	0	0	0	0	57.9	0	2	0	0
Thu 22/05/14	3:45	1	0	1	1	0	0	0	0	0	0	0	0	0	51.7	0	1	1	1
Thu 22/05/14	4:00	2	0	0	0	0	0	0	0	0	0	0	0	0	50.6	0	2	0	0
Thu 22/05/14	4:15	9	0	0	1	0	0	0	0	0	0	0	0	0	55.3	0	9	0	1
Thu 22/05/14	4:30	10	0	0	0	0	0	0	0	0	0	0	0	0	47.8	0	10	0	0
Thu 22/05/14	4:45	5	0	0	0	0	0	0	0	0	0	0	0	0	58.1	0	5	0	0
Thu 22/05/14	5:00	10	0	0	0	0	0	0	0	0	0	0	0	0	56.9	0	10	0	0
Thu 22/05/14	5:15	13	0	1	0	0	0	0	0	0	0	0	0	0	57.7	65.2	13	1	0
Thu 22/05/14	5:30	18	0	0	0	0	0	0	0	0	0	0	0	0	55.8	60.1	18	0	0
Thu 22/05/14	5:45	10	0	2	0	0	0	0	0	0	0	0	0	0	52.5	55.8	10	2	0
Thu 22/05/14	6:00	23	0	0	0	0	0	0	0	0	0	0	0	0	53.8	57.6	23	0	0
Thu 22/05/14	6:15	17	0	1	0	0	0	0	0	0	0	0	0	0	52.1	59	17	1	0
Thu 22/05/14	6:30	21	1	0	1	0	0	0	0	0	0	0	0	0	54.1	60.1	22	0	1
Thu 22/05/14	6:45	18	0	1	0	0	0	0	0	0	0	0	0	0	56.3	62.6	18	1	0
Thu 22/05/14	7:00	23	0	3	0	0	0	0	0	0	0	0	0	0	57.2	61.9	23	3	0
Thu 22/05/14	7:15	22	0	2	0	0	0	0	0	0	0	0	0	0	52.7	57.6	22	2	0
Thu 22/05/14	7:30	29	1	2	0	0	0	0	0	0	0	0	0	0	53.1	59.4	30	2	0
Thu 22/05/14	7:45	30	0	1	0	0	0	0	0	0	0	0	0	0	53.8	59	30	1	0
Thu 22/05/14	8:00	26	0	0	0	0	0	0	0	0	0	0	0	0	53	58.7	26	0	0
Thu 22/05/14	8:15	25	1	2	2	0	0	0	0	0	0	0	0	1	52	59	26	2	2
Thu 22/05/14	8:30	27	0	1	0	0	0	0	0	0	0	0	0	0	54.6	61.2	27	1	0
Thu 22/05/14	8:45	19	1	0	0	0	0	0	0	0	0	0	0	0	54.9	60.8	20	0	0
Thu 22/05/14	9:00	29	0	0	0	0	0	0	0	0	0	0	0	0	55.7	59.8	29	0	0
Thu 22/05/14	9:15	20	0	2	0	0	0	0	0	0	0	0	0	0	54.9	58.7	20	2	0
Thu 22/05/14	9:30	13	1	1	0	0	0	0	0	0	0	0	0	0	57.2	59.8	14	1	0
Thu 22/05/14	9:45	13	0	0	0	0	0	0	0	0	0	0	0	0	52	55.4	13	0	0
Thu 22/05/14	10:00	13	0	1	1	0	0	0	0	0	0	0	0	0	53.8	58.7	13	1	1
Thu 22/05/14	10:15	20	0	1	0	0	0	0	0	0	0	0	0	0	52.9	61.6	20	1	0
Thu 22/05/14	10:30	16	0	0	1	0	0	0	0	0	0	0	0	0	52.7	57.2	16	0	1
Thu 22/05/14	10:45	17	0	0	0	0	0	0	0	0	0	0	0	0	55.1	63	17	0	0
Thu 22/05/14	11:00	15	0	3	0	0	0	0	0	0	0	0	0	0	52.5	60.8	15	3	0
Thu 22/05/14	11:15	15	0	1	0	0	0	0	0	0	0	0	0	0	55.7	63	15	1	0
Thu 22/05/14	11:30	14	0	0	0	0	0	0	0	0	0	0	0	0	56	60.8	14	0	0
Thu 22/05/14	11:45	16	0	0	0	0	0	0	0	0	0	0	0	0	54.1	61.6	16	0	0
Thu 22/05/14	12:00	13	0	1	0	0	0	0	0	0	0	0	0	0	57.2	63	13	1	0
Thu 22/05/14	12:15	14	0	1	0	0	0	0	0	0	0	0	0	0	52.6	64.4	14	1	0
Thu 22/05/14	12:30	14	0	0	0	0	0	0	0	0	0	0	0	0	55.8	61.9	14	0	0
Thu 22/05/14	12:45	17	0	0	0	0	0	0	0	0	0	0	0	0	51	56.9	17	0	0
Thu 22/05/14	13:00	18	0	2	0	0	0	0	0	0	0	0	0	0	55.4	59.4	18	2	0
Thu 22/05/14	13:15	18	0	0	0	0	1	0	0	0	0	0	0	0	54.4	58	18	0	1
Thu 22/05/14	13:30	19	0	0	0	0	0	0	0	0	0	0	0	0	55.3	64.1	19	0	0
Thu 22/05/14	13:45	21	1	0	0	0	0	0	0	0	0	0	0	0	54.9	62.3	22	0	0
Thu 22/05/14	14:00	21	1	3	0	0	0	0	0	0	0	0	0	0	53.9	61.9	22	3	0
Thu 22/05/14	14:15	16	0	0	0	0	0	0	0	0	0	0	0	0	56.3	65.5	16	0	0
Thu 22/05/14	14:30	26	1	1	0	0	0	0	0	0	0	0	0	0	52.1	58.3	27	1	0
Thu 22/05/14	14:45	28	1	0	0	0	0	0	0	0	0	0	0	0	54	59.8	29	0	0
Thu 22/05/14	15:00	20	0	1	0	0	0	0	0	0	0	0	0	0	51.6	56.9	20	1	0
Thu 22/05/14	15:15	25	0	1	0	0	0	0	0	0	0	0	0	0	53.1	59.4	25	1	0
Thu 22/05/14	15:30	25	0	2	0	0	0	0	0	0	0	0	0	0	54.7	61.9	25	2	0
Thu 22/05/14	15:45	23	0	2	1	0	0	0	0	0	0	0	0	0	50.1	59	23	2	1
Thu 22/05/14	16:00	23	0	1	0	0	0	0	0	0	0	0	0	0	52.1	59.8	23	1	0
Thu 22/05/14	16:15	32	0	2	1	0	0	0	0	0	0	0	0	0	53.9	60.5	32	2	1
Thu 22/05/14	16:30	27	0	2	0	0	0	0	0	0	0	0	0	0	54.5	60.8	27	2	0
Thu 22/05/14	16:45	28	0	1	0	0	0	0	0	0	0	0	0	0	55.4	61.9	28	1	0
Thu 22/05/14	17:00	36	0	0	0	0	0	0	0	0	0	0	0	0	53.7	58.7	36	0	0
Thu 22/05/14	17:15	31	0	0	1	0	0	0	0	0	0	0	0	0	52.8	58	31	0	1
Thu 22/05/14	17:30	25	0	1	0	0	0	0	0	0	0	0	0	0	52.4	56.9	25	1	0
Thu 22/05/14	17:45	23	0	0	0	0	0	0	0	0	0	0	0	0	54.4	58.3	23	0	0
Thu 22/05/14	18:00	18	1	0	0	0	0	0	0	0	0	0	0	0	53.6	59	19	0	0
Thu 22/05/14	18:15	19	0	0	0	0	0	0	0	0	0	0	0	0	51	54.4	19	0	0
Thu 22/05/14	18:30	14	0	1	0	0	0	0	0	0	0	0	0	0	52.2	58.3	14	1	0
Thu 22/05/14	18:45	14	0	0	0	0	0	0	0	0	0	0	0	0	56.6	64.4	14	0	0
Thu 22/05/14	19:00	16	0	1	0	0	0	0	0	0	0	0	0	0	55.9	62.3	16	1	0
Thu 22/05/14	19:15	8	0	0	0	0	0	0	0	0	0	0	0	0	55.4	0	8	0	0
Thu 22/05/14	19:30	8	0	0	1	0	0	0	0	0	0	0	0	0	53	0	8	0	1
Thu 22/05/14	19:45	6	0	0	0	0	0	0	0	0	0	0	0	0	57.7	0	6	0	0
Thu 22/05/14	20:00	14	0	0	0	0	0	0	0	0	0	0	0	0	54.4	59	14	0	0
Thu 22/05/14	20:15	10	0	0	0	0	0	0	0	0	0	0	0	0	54.1	0	10	0	0
Thu 22/05/14	20:30	7	0	0	0	0	0	0	0	0	0	0	0	0	54.2	0	7	0	0
Thu 22/05/14	20:45	12	0	0	0	0	0	0	0	0	0	0	0	0	52.4	57.6	12	0	0
Thu 22																			

Site:	1	Road:	Nyanza Street	Suburb:	Woodridge	Location:	between Strathdarr Street and Station Road at no.18												
Northbound																Grouped Classifications			
DAY	TIME	C1	C2	C3	C4	C5	C6	C7	C8	C9	C10	C11	C12	C13	MSPD	85%	1 & 2	3	4 - 12
Sat 24/05/14	0:00	3	0	0	0	0	0	0	0	0	0	0	0	0	49.6	0	3	0	0
Sat 24/05/14	0:15	6	0	0	0	0	0	0	0	0	0	0	0	0	54.6	0	6	0	0
Sat 24/05/14	0:30	1	0	0	0	0	0	0	0	0	0	0	0	0	47.7	0	1	0	0
Sat 24/05/14	0:45	2	0	0	0	0	0	0	0	0	0	0	0	0	59.6	0	2	0	0
Sat 24/05/14	1:00	3	0	0	0	0	0	0	0	0	0	0	0	0	54.3	0	3	0	0
Sat 24/05/14	1:15	2	0	0	0	0	0	0	0	0	0	0	0	0	54	0	2	0	0
Sat 24/05/14	1:30	0	0	0	0	0	0	0	0	0	0	0	0	0	0	0	0	0	0
Sat 24/05/14	1:45	4	0	0	0	0	0	0	0	0	0	0	0	0	58.5	0	4	0	0
Sat 24/05/14	2:00	5	0	0	0	0	0	0	0	0	0	0	0	0	50.2	0	5	0	0
Sat 24/05/14	2:15	0	0	0	0	0	0	0	0	0	0	0	0	0	0	0	0	0	0
Sat 24/05/14	2:30	0	0	0	0	0	0	0	0	0	0	0	0	0	0	0	0	0	0
Sat 24/05/14	2:45	2	0	0	0	0	0	0	0	0	0	0	0	0	65.4	0	2	0	0
Sat 24/05/14	3:00	1	0	0	0	0	0	0	0	0	0	0	0	0	61.3	0	1	0	0
Sat 24/05/14	3:15	1	0	0	0	0	0	0	0	0	0	0	0	0	56.7	0	1	0	0
Sat 24/05/14	3:30	2	0	0	0	0	0	0	0	0	0	0	0	0	41.9	0	2	0	0
Sat 24/05/14	3:45	3	0	0	0	0	0	0	0	0	0	0	0	0	61.8	0	3	0	0
Sat 24/05/14	4:00	2	0	0	0	0	0	0	0	0	0	0	0	0	53.8	0	2	0	0
Sat 24/05/14	4:15	4	0	0	0	0	0	0	0	0	0	0	0	0	61.3	0	4	0	0
Sat 24/05/14	4:30	2	0	0	0	0	0	0	0	0	0	0	0	0	58.7	0	2	0	0
Sat 24/05/14	4:45	2	0	0	0	0	0	0	0	0	0	0	0	0	50.1	0	2	0	0
Sat 24/05/14	5:00	1	0	0	0	0	0	0	0	0	0	0	0	0	69.2	0	1	0	0
Sat 24/05/14	5:15	9	0	0	0	0	0	0	0	0	0	0	0	0	48.7	0	9	0	0
Sat 24/05/14	5:30	5	0	0	0	0	0	0	0	0	0	0	0	0	52.6	0	5	0	0
Sat 24/05/14	5:45	6	0	0	0	0	0	0	0	0	0	0	0	0	58.4	0	6	0	0
Sat 24/05/14	6:00	2	1	2	0	0	0	0	0	0	0	0	0	0	47	0	3	2	0
Sat 24/05/14	6:15	7	0	0	0	0	0	0	0	0	0	0	0	0	55.7	0	7	0	0
Sat 24/05/14	6:30	6	0	0	0	0	0	0	0	0	0	0	0	0	49.3	0	6	0	0
Sat 24/05/14	6:45	4	0	0	0	0	0	0	0	0	0	0	0	0	50.5	0	4	0	0
Sat 24/05/14	7:00	3	0	0	0	0	0	0	0	0	0	0	0	0	54.6	0	3	0	0
Sat 24/05/14	7:15	10	0	1	0	1	0	0	0	0	0	0	0	0	52.8	63	10	1	1
Sat 24/05/14	7:30	14	0	0	0	0	0	0	0	0	0	0	0	0	53.3	60.8	14	0	0
Sat 24/05/14	7:45	19	0	0	0	0	0	0	0	0	0	0	0	0	50.4	58	19	0	0
Sat 24/05/14	8:00	10	0	1	0	0	0	0	0	0	0	0	0	0	55.2	61.9	10	1	0
Sat 24/05/14	8:15	15	0	2	0	0	0	0	0	0	0	0	0	0	53.7	56.2	15	2	0
Sat 24/05/14	8:30	13	0	0	0	0	0	0	0	0	0	0	0	0	56.5	60.8	13	0	0
Sat 24/05/14	8:45	17	0	0	0	0	0	0	0	0	0	0	0	0	53.7	59	17	0	0
Sat 24/05/14	9:00	20	0	0	0	0	0	0	0	0	0	0	0	0	56.2	59.8	20	0	0
Sat 24/05/14	9:15	13	0	2	0	0	0	0	0	0	0	0	0	0	52.7	58.3	13	2	0
Sat 24/05/14	9:30	20	1	0	0	0	0	0	0	0	0	0	0	0	49.8	56.9	21	0	0
Sat 24/05/14	9:45	24	0	0	0	0	0	0	0	0	0	0	0	0	52.2	58	24	0	0
Sat 24/05/14	10:00	18	0	0	1	0	0	0	0	0	0	0	0	0	51.4	60.1	18	0	1
Sat 24/05/14	10:15	29	0	0	1	0	0	0	0	0	0	0	0	0	52.4	58	29	0	1
Sat 24/05/14	10:30	27	0	1	1	0	0	0	0	0	0	0	0	0	51.7	59.8	27	1	1
Sat 24/05/14	10:45	16	0	1	0	0	0	0	0	0	0	0	0	0	53.7	59.4	16	1	0
Sat 24/05/14	11:00	21	0	0	0	0	0	0	0	0	0	0	0	0	55.9	59	21	0	0
Sat 24/05/14	11:15	16	0	1	0	0	0	0	0	0	0	0	0	0	50.7	55.1	16	1	0
Sat 24/05/14	11:30	28	0	0	0	0	0	0	0	0	0	0	0	0	55.1	61.9	28	0	0
Sat 24/05/14	11:45	20	0	0	0	0	0	0	0	0	0	0	0	0	54.2	62.6	20	0	0
Sat 24/05/14	12:00	21	0	2	0	0	0	0	0	0	0	0	0	0	53.5	62.3	21	2	0
Sat 24/05/14	12:15	23	0	2	0	0	0	0	0	0	0	0	0	0	54.5	59.8	23	2	0
Sat 24/05/14	12:30	20	1	0	0	0	0	0	0	0	0	0	0	0	54.2	59.4	21	0	0
Sat 24/05/14	12:45	20	0	1	0	0	0	0	0	0	0	0	0	0	56.8	64.8	20	1	0
Sat 24/05/14	13:00	20	0	1	0	0	0	0	0	0	0	0	0	0	55.8	61.9	20	1	0
Sat 24/05/14	13:15	13	0	2	2	0	0	0	0	0	0	0	0	0	54.9	58.3	13	2	2
Sat 24/05/14	13:30	21	0	0	0	0	0	0	0	0	0	0	0	0	54.7	62.3	21	0	0
Sat 24/05/14	13:45	22	1	0	1	0	0	0	0	0	0	0	0	0	53.8	60.1	23	0	1
Sat 24/05/14	14:00	26	1	0	0	0	0	0	0	0	0	0	0	0	54	60.1	27	0	0
Sat 24/05/14	14:15	16	0	1	0	0	0	0	0	0	0	0	0	0	52.7	56.5	16	1	0
Sat 24/05/14	14:30	15	0	0	0	0	0	0	0	0	0	0	0	0	54	61.6	15	0	0
Sat 24/05/14	14:45	22	0	0	0	0	0	0	0	0	0	0	0	0	53.7	61.2	22	0	0
Sat 24/05/14	15:00	18	0	0	0	0	0	0	0	0	0	0	0	0	53.5	59	18	0	0
Sat 24/05/14	15:15	21	0	2	0	0	0	0	0	0	0	0	0	0	51.9	59.8	21	2	0
Sat 24/05/14	15:30	20	1	0	0	0	0	0	0	0	0	0	0	0	53.5	60.5	21	0	0
Sat 24/05/14	15:45	25	0	0	0	0	0	0	0	0	0	0	0	0	51.6	58	25	0	0
Sat 24/05/14	16:00	23	0	0	0	0	0	0	0	0	0	0	0	0	53.1	58.3	23	0	0
Sat 24/05/14	16:15	20	0	1	0	0	0	0	0	0	0	0	0	0	53.8	59.4	20	1	0
Sat 24/05/14	16:30	24	0	0	0	0	0	0	0	0	0	0	0	0	53.6	61.2	24	0	0
Sat 24/05/14	16:45	24	0	2	0	0	0	0	0	0	0	0	0	0	50.9	56.9	24	2	0
Sat 24/05/14	17:00	17	0	0	0	0	0	0	0	0	0	0	0	0	51.2	56.2	17	0	0
Sat 24/05/14	17:15	21	0	4	0	0	0	0	0	0	0	0	0	0	54.9	60.8	21	4	0
Sat 24/05/14	17:30	31	0	0	0	0	0	0	0	0	0	0	0	0	52	56.5	31	0	0
Sat 24/05/14	17:45	20	0	0	0	0	0	0	0	0	0	0	0	0	53.4	57.6	20	0	0
Sat 24/05/14	18:00	12	0	1	1	0	0	0	0	0	0	0	0	0	53	56.9	12	1	1
Sat 24/05/14	18:15	19	0	0	0	0	0	0	0	0	0	0	0	0	54.4	62.3	19	0	0
Sat 24/05/14	18:30	13	0	0	1	0	0	0	0	0	0	0	0	0	54.6	60.5	13	0	1
Sat 24/05/14	18:45	15	0	0	0	0	0	0	0	0	0	0	0	0	48.4	55.8	15	0	0
Sat 24/05/14	19:00	15	0	0	0	0	0	0	0	0	0	0	0	0	54.9	60.8	15	0	0
Sat 24/05/14	19:15	15	0	0	1	0	0	0	0	0	0	0	0	0	50	53.6	15	0	1
Sat 24/05/14	19:30	10	0	0	0	0	0	0	0	0	0	0	0	0	55.7	0	10	0	0
Sat 24/05/14	19:45	11	0	0	0	0	0	0	0	0	0	0	0	0	51	56.9	11	0	0
Sat 24/05/14	20:00	10	0	0	0	0	0	0	0	0	0	0	0	0	50.6	0	10	0	0
Sat 24/05/14	20:15	9	0	0	0	0	0	0	0	0	0	0	0	0	55.1	0	9	0	0
Sat 24/05/14	20:30	11	0	0	0	0	0	0	0	0	0	0	0	0	55.1	56.9	11	0	0
Sat 24/05/14	20:45	8	0	0	0	0	0	0	0	0	0	0	0	0	52.7	0	8	0	0
Sat 24/05/14	21:00	10	0	2															

Site:	1	Road:	Nyanza Street	Suburb:	Woodridge	Location:	between Strathdarr Street and Station Road at no.18												
Northbound																Grouped Classifications			
DAY	TIME	C1	C2	C3	C4	C5	C6	C7	C8	C9	C10	C11	C12	C13	MSPD	85%	1 & 2	3	4 - 12
Sun 25/05/14	0:00	4	0	0	0	0	0	0	0	0	0	0	0	0	56.6	0	4	0	0
Sun 25/05/14	0:15	2	0	0	0	0	0	0	0	0	0	0	0	0	48.2	0	2	0	0
Sun 25/05/14	0:30	2	0	0	0	0	0	0	0	0	0	0	0	0	60.5	0	2	0	0
Sun 25/05/14	0:45	1	0	0	0	0	0	0	0	0	0	0	0	0	60.9	0	1	0	0
Sun 25/05/14	1:00	3	0	0	0	0	0	0	0	0	0	0	0	0	49.1	0	3	0	0
Sun 25/05/14	1:15	7	0	0	0	0	0	0	0	0	0	0	0	0	58.3	0	7	0	0
Sun 25/05/14	1:30	1	0	0	0	0	0	0	0	0	0	0	0	0	57	0	1	0	0
Sun 25/05/14	1:45	5	0	0	0	0	0	0	0	0	0	0	0	0	57.9	0	5	0	0
Sun 25/05/14	2:00	1	0	0	0	0	0	0	0	0	0	0	0	0	39	0	1	0	0
Sun 25/05/14	2:15	3	0	0	0	0	0	0	0	0	0	0	0	0	51.3	0	3	0	0
Sun 25/05/14	2:30	1	0	0	0	0	0	0	0	0	0	0	0	0	63.1	0	1	0	0
Sun 25/05/14	2:45	0	0	0	0	0	0	0	0	0	0	0	0	0	0	0	0	0	0
Sun 25/05/14	3:00	1	0	0	0	0	0	0	0	0	0	0	0	0	48.3	0	1	0	0
Sun 25/05/14	3:15	1	0	0	0	0	0	0	0	0	0	0	0	0	46	0	1	0	0
Sun 25/05/14	3:30	2	0	0	0	0	0	0	0	0	0	0	0	0	53.9	0	2	0	0
Sun 25/05/14	3:45	2	0	0	0	0	0	0	0	0	0	0	0	0	54.1	0	2	0	0
Sun 25/05/14	4:00	0	0	0	0	0	0	0	0	0	0	0	0	0	0	0	0	0	0
Sun 25/05/14	4:15	2	0	0	0	0	0	0	0	0	0	0	0	0	57.5	0	2	0	0
Sun 25/05/14	4:30	3	0	0	0	0	0	0	0	0	0	0	0	0	63.7	0	3	0	0
Sun 25/05/14	4:45	4	0	0	0	0	0	0	0	0	0	0	0	0	61.9	0	4	0	0
Sun 25/05/14	5:00	1	0	0	0	0	0	0	0	0	0	0	0	0	60.1	0	1	0	0
Sun 25/05/14	5:15	3	0	0	0	0	0	0	0	0	0	0	0	0	42.5	0	3	0	0
Sun 25/05/14	5:30	3	0	0	0	0	0	0	0	0	0	0	0	0	58.9	0	3	0	0
Sun 25/05/14	5:45	2	0	1	0	0	0	0	0	0	0	0	0	0	55.5	0	2	1	0
Sun 25/05/14	6:00	4	0	0	0	0	0	0	0	0	0	0	0	0	53.8	0	4	0	0
Sun 25/05/14	6:15	6	0	0	0	0	0	0	0	0	0	0	0	0	53	0	6	0	0
Sun 25/05/14	6:30	4	0	0	0	0	0	0	0	0	0	0	0	0	56.7	0	4	0	0
Sun 25/05/14	6:45	8	0	0	0	0	0	0	0	0	0	0	0	0	48.6	0	8	0	0
Sun 25/05/14	7:00	11	0	0	0	0	0	0	0	0	0	0	0	0	55.9	65.9	11	0	0
Sun 25/05/14	7:15	9	0	0	0	0	0	0	0	0	0	0	0	0	50.9	0	9	0	0
Sun 25/05/14	7:30	12	0	0	0	0	0	0	0	0	0	0	0	0	55.7	61.2	12	0	0
Sun 25/05/14	7:45	11	0	1	0	0	0	0	0	0	0	0	0	0	55.4	59.4	11	1	0
Sun 25/05/14	8:00	17	0	0	1	0	0	0	0	0	0	0	0	0	56.6	60.5	17	0	1
Sun 25/05/14	8:15	17	0	0	0	0	0	0	0	0	0	0	0	0	54.4	58	17	0	0
Sun 25/05/14	8:30	22	0	0	0	0	0	0	0	0	0	0	0	0	54.2	59	22	0	0
Sun 25/05/14	8:45	21	0	0	1	0	0	0	0	0	0	0	0	0	54.7	61.9	21	0	1
Sun 25/05/14	9:00	23	0	0	0	0	0	0	0	0	0	0	0	0	53.3	56.2	23	0	0
Sun 25/05/14	9:15	19	0	1	1	0	0	0	0	0	0	0	0	0	56	60.1	19	1	1
Sun 25/05/14	9:30	25	0	2	0	0	0	0	0	0	0	0	0	0	56.7	63	25	2	0
Sun 25/05/14	9:45	34	0	0	0	0	0	0	0	0	0	0	0	0	52.7	60.1	34	0	0
Sun 25/05/14	10:00	13	0	0	0	0	0	0	0	0	0	0	0	0	56.4	60.1	13	0	0
Sun 25/05/14	10:15	19	0	3	1	0	0	0	0	0	0	0	0	0	53	62.3	19	3	1
Sun 25/05/14	10:30	26	0	0	0	0	0	0	0	0	0	0	0	2	53.6	61.6	26	0	0
Sun 25/05/14	10:45	22	0	0	0	0	0	0	0	0	0	0	0	0	52.1	60.5	22	0	0
Sun 25/05/14	11:00	21	0	1	0	0	0	0	0	0	0	0	0	0	55.1	62.3	21	1	0
Sun 25/05/14	11:15	24	0	0	0	0	0	0	0	0	0	0	0	0	53.6	56.9	24	0	0
Sun 25/05/14	11:30	22	0	0	0	0	0	0	0	0	0	0	0	0	53	59	22	0	0
Sun 25/05/14	11:45	27	0	3	0	0	0	0	0	0	0	0	0	0	53.4	59.8	27	3	0
Sun 25/05/14	12:00	24	1	0	0	0	0	0	0	0	0	0	0	0	51.9	56.9	25	0	0
Sun 25/05/14	12:15	25	3	0	1	0	0	0	0	0	0	0	0	0	54.5	60.1	28	0	1
Sun 25/05/14	12:30	18	0	0	0	0	0	0	0	0	0	0	0	0	54.6	65.2	18	0	0
Sun 25/05/14	12:45	21	0	1	0	0	0	0	0	0	0	0	0	0	55.7	61.2	21	1	0
Sun 25/05/14	13:00	13	0	0	0	0	0	0	0	0	0	0	0	0	55.8	63	13	0	0
Sun 25/05/14	13:15	19	0	1	0	0	0	0	0	0	0	0	0	0	53.7	58.3	19	1	0
Sun 25/05/14	13:30	16	1	1	0	0	0	0	0	0	0	0	0	0	53.8	58.7	17	1	0
Sun 25/05/14	13:45	15	0	0	0	0	0	0	0	0	0	0	0	0	55.6	64.4	15	0	0
Sun 25/05/14	14:00	16	0	0	0	0	0	0	0	0	0	0	0	0	52.3	58.7	16	0	0
Sun 25/05/14	14:15	15	0	2	0	0	0	0	0	0	0	0	0	0	51.5	55.4	15	2	0
Sun 25/05/14	14:30	14	0	1	0	0	0	0	0	0	0	0	0	0	52.1	58.3	14	1	0
Sun 25/05/14	14:45	13	0	0	0	0	0	0	0	0	0	0	0	0	57.3	61.6	13	0	0
Sun 25/05/14	15:00	28	0	1	1	0	0	0	0	0	0	0	0	0	55	60.8	28	1	1
Sun 25/05/14	15:15	24	0	1	0	0	0	0	0	0	0	0	0	0	55.9	59	24	1	0
Sun 25/05/14	15:30	14	0	0	0	0	0	0	0	0	0	0	0	0	53.2	56.2	14	0	0
Sun 25/05/14	15:45	20	0	1	1	0	0	0	0	0	0	0	0	0	54.6	63	20	1	1
Sun 25/05/14	16:00	21	0	0	0	0	0	0	0	0	0	0	0	0	54.9	59.8	21	0	0
Sun 25/05/14	16:15	21	0	0	1	0	0	0	0	0	0	0	0	0	56.9	66.2	21	0	1
Sun 25/05/14	16:30	16	0	0	0	0	0	0	0	0	0	0	0	0	55.3	62.3	16	0	0
Sun 25/05/14	16:45	20	0	0	0	0	0	0	0	0	0	0	0	1	53.2	58.7	20	0	0
Sun 25/05/14	17:00	16	0	0	0	0	0	0	0	0	0	0	0	0	50.3	58.3	16	0	0
Sun 25/05/14	17:15	12	0	1	0	0	0	0	0	0	0	0	0	0	54.5	57.6	12	1	0
Sun 25/05/14	17:30	14	0	1	0	0	0	0	0	0	0	0	0	0	47.7	53.3	14	1	0
Sun 25/05/14	17:45	12	0	0	0	0	0	0	0	0	0	0	0	0	47.7	53.3	12	0	0
Sun 25/05/14	18:00	21	0	0	0	0	0	0	0	0	0	0	0	0	56.2	60.8	21	0	0
Sun 25/05/14	18:15	17	0	1	0	0	0	0	0	0	0	0	0	0	53.4	58.7	17	1	0
Sun 25/05/14	18:30	12	0	0	0	0	0	0	0	0	0	0	0	0	53.2	57.6	12	0	0
Sun 25/05/14	18:45	4	0	0	0	0	0	0	0	0	0	0	0	0	53.4	0	4	0	0
Sun 25/05/14	19:00	12	0	0	0	0	0	0	0	0	0	0	0	0	54.2	58.7	12	0	0
Sun 25/05/14	19:15	9	0	0	0	0	0	0	0	0	0	0	0	0	53	0	9	0	0
Sun 25/05/14	19:30	14	0	0	0	0	0	0	0	0	0	0	0	0	51	56.2	14	0	0
Sun 25/05/14	19:45	14	0	0	0	0	0	0	0	0	0	0	0	0	53.2	60.1	14	0	0
Sun 25/05/14	20:00	7	0	0	0	0	0	0	0	0	0	0	0	0	61.1	0	7	0	0
Sun 25/05/14	20:15	12	0	0	0	0	0	0	0	0	0	0	0	0	54.4	57.6	12	0	0
Sun 25/05/14	20:30	8	0	1	0	0	0	0	0	0	0	0	0	0	53.6	0	8	1	0
Sun 25/05/14	20:45	4	0	0	0	0	0	0	0	0	0	0	0	0	51	0	4	0	0
Sun 25/05/14	21:00	4	0	0	0														

Site:	1	Road:	Nyanza Street	Suburb:	Woodridge	Location:	between Strathdarr Street and Station Road at no.18												
Southbound																Grouped Classifications			
DAY	TIME	C1	C2	C3	C4	C5	C6	C7	C8	C9	C10	C11	C12	C13	MSPD	85%	1 & 2	3	4 - 12
Mon 19/05/14	0:00	2	0	0	0	0	0	0	0	0	0	0	0	0	61.5	0	2	0	0
Mon 19/05/14	0:15	0	0	0	0	0	0	0	0	0	0	0	0	0	0	0	0	0	0
Mon 19/05/14	0:30	2	0	0	0	0	0	0	0	0	0	0	0	0	54.9	0	2	0	0
Mon 19/05/14	0:45	0	0	0	0	0	0	0	0	0	0	0	0	0	0	0	0	0	0
Mon 19/05/14	1:00	0	0	0	0	0	0	0	0	0	0	0	0	0	0	0	0	0	0
Mon 19/05/14	1:15	1	0	0	0	0	0	0	0	0	0	0	0	0	43.2	0	1	0	0
Mon 19/05/14	1:30	1	0	0	0	0	0	0	0	0	0	0	0	0	36.3	0	1	0	0
Mon 19/05/14	1:45	0	0	0	0	0	0	0	0	0	0	0	0	0	0	0	0	0	0
Mon 19/05/14	2:00	0	0	0	0	0	0	0	0	0	0	0	0	0	0	0	0	0	0
Mon 19/05/14	2:15	1	0	0	0	0	0	0	0	0	0	0	0	0	67.6	0	1	0	0
Mon 19/05/14	2:30	1	0	0	0	0	0	0	0	0	0	0	0	0	66.3	0	1	0	0
Mon 19/05/14	2:45	0	0	1	0	0	0	0	0	0	0	0	0	0	46.9	0	0	1	0
Mon 19/05/14	3:00	0	0	0	0	0	0	0	0	0	0	0	0	0	0	0	0	0	0
Mon 19/05/14	3:15	2	0	0	0	0	0	0	0	0	0	0	0	0	63.3	0	2	0	0
Mon 19/05/14	3:30	3	0	0	0	0	0	0	0	0	0	0	0	0	57.8	0	3	0	0
Mon 19/05/14	3:45	1	0	0	0	0	0	0	0	0	0	0	0	0	59.1	0	1	0	0
Mon 19/05/14	4:00	1	0	0	0	0	0	0	0	0	0	0	0	0	49	0	1	0	0
Mon 19/05/14	4:15	1	0	0	0	0	0	0	0	0	0	0	0	0	65.9	0	1	0	0
Mon 19/05/14	4:30	0	0	0	0	0	0	0	0	0	0	0	0	0	0	0	0	0	0
Mon 19/05/14	4:45	2	0	0	0	0	0	0	0	0	0	0	0	0	63.1	0	2	0	0
Mon 19/05/14	5:00	4	1	0	0	0	0	0	0	0	0	0	0	0	52.9	0	5	0	0
Mon 19/05/14	5:15	4	1	0	0	0	0	0	0	0	0	0	0	0	57.2	0	5	0	0
Mon 19/05/14	5:30	10	0	0	0	0	0	0	0	0	0	0	0	0	55.6	0	10	0	0
Mon 19/05/14	5:45	6	0	0	0	0	0	0	0	0	0	0	0	0	61.2	0	6	0	0
Mon 19/05/14	6:00	17	0	0	0	0	0	0	0	0	0	0	0	0	53.7	59.8	17	0	0
Mon 19/05/14	6:15	8	0	1	0	0	0	0	0	0	0	0	0	0	53.8	0	8	1	0
Mon 19/05/14	6:30	9	0	2	0	0	0	0	0	0	0	0	0	0	55.8	59	9	2	0
Mon 19/05/14	6:45	7	0	1	0	0	0	0	0	0	0	0	0	0	49.9	0	7	1	0
Mon 19/05/14	7:00	18	0	1	0	0	0	0	0	0	0	0	0	0	56.7	65.9	18	1	0
Mon 19/05/14	7:15	19	1	1	0	0	0	0	0	0	0	0	0	0	52.4	58	20	1	0
Mon 19/05/14	7:30	22	0	1	0	0	0	0	0	0	0	0	0	0	53.6	60.5	22	1	0
Mon 19/05/14	7:45	22	0	2	0	0	0	0	0	0	0	0	0	0	54.6	61.2	22	2	0
Mon 19/05/14	8:00	42	0	1	1	0	0	0	0	0	0	0	0	0	52.7	61.6	42	1	1
Mon 19/05/14	8:15	39	0	1	0	1	0	0	0	0	0	0	0	0	53.6	60.5	39	1	1
Mon 19/05/14	8:30	26	0	2	0	0	0	0	0	0	0	0	0	0	56.1	61.9	26	2	0
Mon 19/05/14	8:45	31	1	2	0	0	0	0	0	0	0	0	0	0	57.6	66.2	32	2	0
Mon 19/05/14	9:00	23	0	2	0	0	0	0	0	0	0	0	0	0	55	60.5	23	2	0
Mon 19/05/14	9:15	32	0	1	0	0	0	0	0	0	0	0	0	0	55	60.5	32	1	0
Mon 19/05/14	9:30	24	3	2	1	0	0	0	0	0	0	0	0	0	56	62.3	27	2	1
Mon 19/05/14	9:45	17	0	3	1	0	0	0	0	0	0	0	0	0	53.6	62.3	17	3	1
Mon 19/05/14	10:00	19	0	0	0	0	0	0	0	0	0	0	0	0	53	60.1	19	0	0
Mon 19/05/14	10:15	16	1	3	0	0	0	0	0	0	0	0	0	0	52.2	60.8	17	3	0
Mon 19/05/14	10:30	10	1	1	0	0	0	0	0	0	0	0	0	0	58.7	61.6	11	1	0
Mon 19/05/14	10:45	16	0	1	0	0	0	0	0	0	0	0	0	0	55.8	59.8	16	1	0
Mon 19/05/14	11:00	22	0	1	0	0	0	0	0	0	0	0	0	0	55.1	63	22	1	0
Mon 19/05/14	11:15	12	0	2	0	0	0	0	0	0	0	0	0	0	51.1	60.8	12	2	0
Mon 19/05/14	11:30	17	1	0	0	0	0	0	0	0	0	0	0	0	55.3	63.7	18	0	0
Mon 19/05/14	11:45	22	1	1	0	0	0	0	0	0	0	0	0	0	55.1	61.2	23	1	0
Mon 19/05/14	12:00	20	0	1	1	0	0	0	0	0	0	0	0	0	56.3	61.9	20	1	1
Mon 19/05/14	12:15	11	0	4	0	0	0	0	0	0	0	0	0	0	57.7	67	11	4	0
Mon 19/05/14	12:30	17	1	1	0	0	0	0	0	0	0	0	0	0	55.1	61.2	18	1	0
Mon 19/05/14	12:45	13	1	2	0	0	0	0	0	0	0	0	0	0	55.4	62.6	14	2	0
Mon 19/05/14	13:00	12	0	1	0	0	0	0	0	0	0	0	0	0	56.1	60.8	12	1	0
Mon 19/05/14	13:15	17	1	1	0	0	0	0	0	0	0	0	0	0	56.9	65.2	18	1	0
Mon 19/05/14	13:30	16	1	1	0	0	0	0	0	0	0	0	0	0	55.9	64.8	17	1	0
Mon 19/05/14	13:45	25	2	1	0	0	0	0	0	0	0	0	0	0	52.7	61.2	27	1	0
Mon 19/05/14	14:00	16	0	1	0	0	0	0	0	0	0	0	0	0	57.6	65.2	16	1	0
Mon 19/05/14	14:15	30	0	4	0	0	0	0	0	0	0	0	0	0	56	63.7	30	4	0
Mon 19/05/14	14:30	28	0	1	0	0	0	0	0	0	0	0	0	0	49.6	58.3	28	1	0
Mon 19/05/14	14:45	33	0	1	1	0	0	0	0	0	0	0	0	0	57.9	63	33	1	1
Mon 19/05/14	15:00	44	0	7	0	1	0	0	0	0	0	0	0	0	55.6	60.1	44	7	1
Mon 19/05/14	15:15	40	0	4	0	0	0	0	0	0	0	0	0	0	57.3	64.8	40	4	0
Mon 19/05/14	15:30	32	0	1	0	0	0	0	0	0	0	0	0	0	58.1	63.4	32	1	0
Mon 19/05/14	15:45	30	0	4	0	0	0	0	0	1	0	0	0	0	56.1	63.4	30	4	1
Mon 19/05/14	16:00	40	0	2	0	0	0	0	0	0	0	0	0	0	54.2	60.5	40	2	0
Mon 19/05/14	16:15	38	0	4	0	0	0	0	0	0	0	0	0	0	54	59	38	4	0
Mon 19/05/14	16:30	50	0	3	0	0	0	0	0	0	0	0	0	0	56	62.6	50	3	0
Mon 19/05/14	16:45	41	1	3	0	0	0	0	0	0	0	0	0	0	57.8	63	42	3	0
Mon 19/05/14	17:00	36	0	4	0	0	0	0	0	0	0	0	0	0	52.3	59.8	36	4	0
Mon 19/05/14	17:15	26	0	2	0	0	0	0	0	0	0	0	0	0	51.7	57.2	26	2	0
Mon 19/05/14	17:30	38	0	1	0	0	0	0	0	0	0	0	0	0	50.5	58.7	38	1	0
Mon 19/05/14	17:45	24	0	1	0	0	0	0	0	0	0	0	0	0	52.9	59.4	24	1	0
Mon 19/05/14	18:00	17	0	2	0	0	0	0	0	0	0	0	0	0	50.3	56.2	17	2	0
Mon 19/05/14	18:15	29	0	4	0	0	0	0	0	0	0	0	0	0	56.1	61.2	29	4	0
Mon 19/05/14	18:30	24	0	1	0	0	0	0	0	0	0	0	0	0	54.1	60.5	24	1	0
Mon 19/05/14	18:45	23	0	2	0	0	0	0	0	0	0	0	0	0	52.5	58.7	23	2	0
Mon 19/05/14	19:00	15	0	0	0	0	0	0	0	0	0	0	0	0	54.7	61.2	15	0	0
Mon 19/05/14	19:15	10	0	1	0	0	0	0	0	0	0	0	0	0	51.9	62.6	10	1	0
Mon 19/05/14	19:30	10	0	0	0	0	0	0	0	0	0	0	0	0	52.4	0	10	0	0
Mon 19/05/14	19:45	9	0	0	0	0	0	0	0	0	0	0	0	0	55.2	0	9	0	0
Mon 19/05/14	20:00	9	0	1	0	0	0	0	0	0	0	0	0	0	51.2	0	9	1	0
Mon 19/05/14	20:15	10	0	0	0	0	0	0	0	0	0	0	0	0	56.9	0	10	0	0
Mon 19/05/14	20:30	11	0	0	0	0	0	0	0	0	0	0	0	0	51.9	57.6	11	0	0
Mon 19/05/14	20:45	14	0	1	0	0	0	0	0	0	0	0	0	0	50	62.3	14	1	0
Mon 19/05/14	21:00	8	0																

Site:	1	Road:	Nyanza Street	Suburb:	Woodridge	Location:	between Strathdarr Street and Station Road at no.18												
Southbound																Grouped Classifications			
DAY	TIME	C1	C2	C3	C4	C5	C6	C7	C8	C9	C10	C11	C12	C13	MSPD	85%	1 & 2	3	4 - 12
Tue 20/05/14	0:00	2	0	0	0	0	0	0	0	0	0	0	0	0	58.8	0	2	0	0
Tue 20/05/14	0:15	4	0	0	0	0	0	0	0	0	0	0	0	0	57.6	0	4	0	0
Tue 20/05/14	0:30	3	0	0	0	0	0	0	0	0	0	0	0	0	52.8	0	3	0	0
Tue 20/05/14	0:45	0	0	1	0	0	0	0	0	0	0	0	0	0	50.8	0	0	1	0
Tue 20/05/14	1:00	0	0	1	0	0	0	0	0	0	0	0	0	0	51.4	0	0	1	0
Tue 20/05/14	1:15	0	0	1	0	0	0	0	0	0	0	0	0	0	57.1	0	0	1	0
Tue 20/05/14	1:30	2	0	0	0	0	0	0	0	0	0	0	0	0	48.9	0	2	0	0
Tue 20/05/14	1:45	0	0	0	0	0	0	0	0	0	0	0	0	0	0	0	0	0	0
Tue 20/05/14	2:00	2	0	0	0	0	0	0	0	0	0	0	0	0	54.9	0	2	0	0
Tue 20/05/14	2:15	2	0	0	0	0	0	0	0	0	0	0	0	0	61.4	0	2	0	0
Tue 20/05/14	2:30	3	0	0	0	0	0	0	0	0	0	0	0	0	66.8	0	3	0	0
Tue 20/05/14	2:45	2	0	0	0	0	0	0	0	0	0	0	0	0	46.6	0	2	0	0
Tue 20/05/14	3:00	0	0	0	0	0	0	0	0	0	0	0	0	0	0	0	0	0	0
Tue 20/05/14	3:15	1	0	0	0	0	0	0	0	0	0	0	0	0	59.8	0	1	0	0
Tue 20/05/14	3:30	3	0	1	0	0	0	0	0	0	0	0	0	0	53.8	0	3	1	0
Tue 20/05/14	3:45	1	0	0	0	0	0	0	0	0	0	0	0	0	52.2	0	1	0	0
Tue 20/05/14	4:00	3	0	0	0	0	0	0	0	0	0	0	0	0	55.3	0	3	0	0
Tue 20/05/14	4:15	1	0	0	0	0	0	0	0	0	0	0	0	0	59.8	0	1	0	0
Tue 20/05/14	4:30	1	0	0	0	0	0	0	0	0	0	0	0	0	60	0	1	0	0
Tue 20/05/14	4:45	3	0	0	0	0	0	0	0	0	0	0	0	0	55.5	0	3	0	0
Tue 20/05/14	5:00	1	0	0	0	0	0	0	0	0	0	0	0	0	42.6	0	1	0	0
Tue 20/05/14	5:15	9	0	1	0	0	0	0	0	0	0	0	0	0	54.9	0	9	1	0
Tue 20/05/14	5:30	6	1	0	0	0	0	0	0	0	0	0	0	0	50.7	0	7	0	0
Tue 20/05/14	5:45	6	0	0	0	0	0	0	0	0	0	0	0	0	59.2	0	6	0	0
Tue 20/05/14	6:00	12	0	1	0	0	0	0	0	0	0	0	0	0	53.7	58.7	12	1	0
Tue 20/05/14	6:15	10	0	3	0	0	0	0	0	0	0	0	0	0	58	61.9	10	3	0
Tue 20/05/14	6:30	9	0	0	0	0	0	0	0	0	0	0	0	0	59	0	9	0	0
Tue 20/05/14	6:45	9	0	1	0	0	0	0	0	0	0	0	0	0	55	0	9	1	0
Tue 20/05/14	7:00	18	0	2	0	0	0	0	0	0	0	0	0	0	56.7	64.4	18	2	0
Tue 20/05/14	7:15	14	0	3	0	0	0	0	0	0	0	0	0	0	53.5	57.2	14	3	0
Tue 20/05/14	7:30	27	0	0	0	0	0	0	0	0	0	0	0	0	49.9	58	27	0	0
Tue 20/05/14	7:45	27	0	4	0	0	0	0	0	0	0	0	0	0	53.1	58.7	27	4	0
Tue 20/05/14	8:00	46	0	1	0	0	0	0	0	0	0	0	0	0	52.5	59.4	46	1	0
Tue 20/05/14	8:15	40	0	2	0	0	0	0	0	0	0	0	0	0	54.5	60.5	40	2	0
Tue 20/05/14	8:30	33	0	0	0	0	0	0	0	0	0	0	0	0	56.1	61.6	33	0	0
Tue 20/05/14	8:45	41	0	2	0	0	0	0	0	0	0	0	0	0	56.8	63.4	41	2	0
Tue 20/05/14	9:00	28	0	1	0	0	0	0	0	0	0	0	0	0	55.6	61.6	28	1	0
Tue 20/05/14	9:15	16	1	1	0	0	0	0	0	0	0	0	0	0	56.1	61.6	17	1	0
Tue 20/05/14	9:30	23	0	5	0	0	0	0	0	0	0	0	0	0	55.1	62.6	23	5	0
Tue 20/05/14	9:45	18	1	0	0	0	0	0	0	0	0	0	0	0	52.3	61.2	19	0	0
Tue 20/05/14	10:00	16	0	3	0	0	0	0	0	0	0	0	0	0	54.1	62.6	16	3	0
Tue 20/05/14	10:15	18	0	0	0	0	0	0	0	1	0	0	0	0	55.8	60.8	18	0	1
Tue 20/05/14	10:30	20	0	2	0	0	0	0	0	0	0	0	0	0	51.7	61.6	20	2	0
Tue 20/05/14	10:45	20	0	1	0	0	0	0	0	0	0	0	0	0	53.5	57.2	20	1	0
Tue 20/05/14	11:00	28	1	0	0	0	0	0	0	0	0	0	0	0	56.1	61.2	29	0	0
Tue 20/05/14	11:15	8	1	0	0	0	0	0	0	0	0	0	0	0	56.7	0	9	0	0
Tue 20/05/14	11:30	20	0	1	0	0	0	0	0	0	0	0	0	0	59.7	65.9	20	1	0
Tue 20/05/14	11:45	17	0	1	0	0	0	0	0	0	0	0	0	0	52.9	56.5	17	1	0
Tue 20/05/14	12:00	26	0	1	0	0	0	0	0	0	0	0	0	0	55.7	63.7	26	1	0
Tue 20/05/14	12:15	20	0	1	0	0	0	0	0	0	0	0	0	0	53.5	64.1	20	1	0
Tue 20/05/14	12:30	18	0	0	0	0	0	0	0	0	0	0	0	0	51.8	59.8	18	0	0
Tue 20/05/14	12:45	18	1	3	0	0	0	0	0	0	0	0	0	0	56.9	64.4	19	3	0
Tue 20/05/14	13:00	20	0	1	0	0	0	0	0	0	0	0	0	0	54.4	61.6	20	1	0
Tue 20/05/14	13:15	14	1	1	0	0	0	0	0	0	0	0	0	0	57.8	62.3	15	1	0
Tue 20/05/14	13:30	20	0	3	0	0	0	0	0	0	0	0	0	0	55.1	61.9	20	3	0
Tue 20/05/14	13:45	33	1	1	0	0	0	0	0	0	0	0	0	0	52.5	59	34	1	0
Tue 20/05/14	14:00	21	0	3	0	0	0	0	0	0	0	0	0	0	57.6	66.6	21	3	0
Tue 20/05/14	14:15	30	3	2	1	0	0	0	0	0	0	0	0	0	51.6	58.3	33	2	1
Tue 20/05/14	14:30	31	1	2	0	0	0	0	0	0	0	0	0	0	58	64.1	32	2	0
Tue 20/05/14	14:45	31	0	6	0	0	0	0	0	0	0	0	0	0	54.7	61.6	31	6	0
Tue 20/05/14	15:00	51	0	0	0	0	0	0	0	0	0	0	0	0	54.2	60.8	51	0	0
Tue 20/05/14	15:15	55	1	2	0	0	0	0	0	0	0	0	0	0	55.4	61.2	56	2	0
Tue 20/05/14	15:30	42	1	4	0	0	0	0	0	0	0	0	0	0	53.9	58.7	43	4	0
Tue 20/05/14	15:45	30	0	1	0	0	0	0	0	0	0	0	0	0	56.3	64.4	30	1	0
Tue 20/05/14	16:00	40	0	2	1	0	0	0	0	0	0	0	0	0	54.7	61.2	40	2	1
Tue 20/05/14	16:15	43	0	4	0	0	0	0	0	0	0	0	0	0	56	63.4	43	4	0
Tue 20/05/14	16:30	36	1	3	0	0	0	0	0	0	0	0	0	0	56.3	63.4	37	3	0
Tue 20/05/14	16:45	33	0	2	0	0	0	0	0	0	0	0	0	0	59.9	65.2	33	2	0
Tue 20/05/14	17:00	43	0	2	0	0	0	0	0	0	0	0	0	0	56.1	60.8	43	2	0
Tue 20/05/14	17:15	28	0	5	0	0	0	0	0	0	0	0	0	0	56	62.6	28	5	0
Tue 20/05/14	17:30	30	0	1	0	0	0	0	0	0	0	0	0	0	52.3	58	30	1	0
Tue 20/05/14	17:45	25	0	3	0	0	0	0	0	0	0	0	0	0	55.9	63	25	3	0
Tue 20/05/14	18:00	21	0	0	0	0	0	0	0	0	0	0	0	0	58	63.7	21	0	0
Tue 20/05/14	18:15	27	1	2	0	0	0	0	0	0	0	0	0	0	50.5	57.6	28	2	0
Tue 20/05/14	18:30	25	0	1	0	0	0	0	0	0	0	0	0	0	53.2	58.7	25	1	0
Tue 20/05/14	18:45	24	0	1	0	0	0	0	0	0	0	0	0	0	50.1	59	24	1	0
Tue 20/05/14	19:00	24	0	0	0	0	0	0	0	0	0	0	0	0	54.3	64.1	24	0	0
Tue 20/05/14	19:15	13	0	1	0	0	0	0	0	0	0	0	0	0	53.3	60.8	13	1	0
Tue 20/05/14	19:30	11	0	0	0	0	0	0	0	0	0	0	0	0	51	54.7	11	0	0
Tue 20/05/14	19:45	12	0	1	0	0	0	0	0	0	0	0	0	0	56	61.2	12	1	0
Tue 20/05/14	20:00	6	0	0	0	0	0	0	0	0	0	0	0	0	58	0	6	0	0
Tue 20/05/14	20:15	10	0	0	0	0	0	0	0	0	0	0	0	0	56.9	0	10	0	0
Tue 20/05/14	20:30	7	0	0	0	0	0	0	0	0	0	0	0	0	54.3	0	7	0	0
Tue 20/05/14	20:45	12	0	0	0	0	0	0	0	0	0	0	0	0	52.6	58	12	0	0
Tue 20/05/14	21:00																		

Site:	1	Road:	Nyanza Street	Suburb:	Woodridge	Location:	between Strathdarr Street and Station Road at no.18												
Southbound																Grouped Classifications			
DAY	TIME	C1	C2	C3	C4	C5	C6	C7	C8	C9	C10	C11	C12	C13	MSPD	85%	1 & 2	3	4 - 12
Wed 21/05/14	0:00	0	0	0	0	0	0	0	0	0	0	0	0	0	0	0	0	0	0
Wed 21/05/14	0:15	3	0	0	0	0	0	0	0	0	0	0	0	0	49.1	0	3	0	0
Wed 21/05/14	0:30	2	0	0	0	0	0	0	0	0	0	0	0	0	53.4	0	2	0	0
Wed 21/05/14	0:45	3	0	0	0	0	0	0	0	0	0	0	0	0	49.1	0	3	0	0
Wed 21/05/14	1:00	0	0	0	0	0	0	0	0	0	0	0	0	0	0	0	0	0	0
Wed 21/05/14	1:15	0	0	0	0	0	0	0	0	0	0	0	0	0	0	0	0	0	0
Wed 21/05/14	1:30	0	0	0	0	0	0	0	0	0	0	0	0	0	0	0	0	0	0
Wed 21/05/14	1:45	1	0	0	0	0	0	0	0	0	0	0	0	0	62.1	0	1	0	0
Wed 21/05/14	2:00	3	0	1	0	0	0	0	0	0	0	0	0	0	53	0	3	1	0
Wed 21/05/14	2:15	3	0	0	0	0	0	0	0	0	0	0	0	0	49.8	0	3	0	0
Wed 21/05/14	2:30	1	0	0	0	0	0	0	0	0	0	0	0	0	26.3	0	1	0	0
Wed 21/05/14	2:45	0	0	0	0	0	0	0	0	0	0	0	0	0	0	0	0	0	0
Wed 21/05/14	3:00	0	0	0	0	0	0	0	0	0	0	0	0	0	0	0	0	0	0
Wed 21/05/14	3:15	2	0	0	0	0	0	0	0	0	0	0	0	0	55.4	0	2	0	0
Wed 21/05/14	3:30	1	0	0	0	0	0	0	0	0	0	0	0	0	57.6	0	1	0	0
Wed 21/05/14	3:45	3	0	0	0	0	0	0	0	0	0	0	0	0	47.1	0	3	0	0
Wed 21/05/14	4:00	1	0	0	0	0	0	0	0	0	0	0	0	0	55.7	0	1	0	0
Wed 21/05/14	4:15	1	0	1	0	0	0	0	0	0	0	0	0	0	63.6	0	1	1	0
Wed 21/05/14	4:30	3	0	0	0	0	0	0	0	0	0	0	0	0	52.4	0	3	0	0
Wed 21/05/14	4:45	1	0	0	0	0	0	0	0	0	0	0	0	0	57.2	0	1	0	0
Wed 21/05/14	5:00	4	0	0	0	0	0	0	0	0	0	0	0	0	51.7	0	4	0	0
Wed 21/05/14	5:15	6	0	0	0	0	0	0	0	0	0	0	0	0	53	0	6	0	0
Wed 21/05/14	5:30	9	0	1	0	0	0	0	0	0	0	0	0	0	59.8	0	9	1	0
Wed 21/05/14	5:45	8	0	1	0	0	0	0	0	0	0	0	0	0	52.5	0	8	1	0
Wed 21/05/14	6:00	8	0	0	0	0	0	0	0	0	0	0	0	0	60	0	8	0	0
Wed 21/05/14	6:15	10	1	0	0	0	0	0	0	0	0	0	0	0	49.7	59.4	11	0	0
Wed 21/05/14	6:30	14	0	1	0	0	0	0	0	0	0	0	0	0	56.3	62.3	14	1	0
Wed 21/05/14	6:45	10	0	0	0	0	0	0	0	0	0	0	0	0	56.1	0	10	0	0
Wed 21/05/14	7:00	16	0	0	0	0	0	0	0	0	0	0	0	0	55.3	64.8	16	0	0
Wed 21/05/14	7:15	11	0	1	0	0	0	0	0	0	0	0	0	0	55.6	61.2	11	1	0
Wed 21/05/14	7:30	28	0	0	0	0	0	0	0	0	0	0	0	0	54	64.4	28	0	0
Wed 21/05/14	7:45	33	0	2	0	0	0	0	0	0	0	0	0	0	51.3	61.2	33	2	0
Wed 21/05/14	8:00	35	0	0	0	0	0	0	0	0	0	0	0	0	56.4	61.9	35	0	0
Wed 21/05/14	8:15	41	0	2	0	0	0	0	0	0	0	0	0	0	52.3	58.3	41	2	0
Wed 21/05/14	8:30	38	1	0	0	0	0	0	0	0	0	0	0	0	54.7	61.6	39	0	0
Wed 21/05/14	8:45	31	0	2	0	0	0	0	0	0	0	0	0	0	55.4	63	31	2	0
Wed 21/05/14	9:00	18	0	2	1	0	0	0	0	0	0	0	0	0	51.4	57.2	18	2	1
Wed 21/05/14	9:15	19	1	2	0	0	0	0	0	0	0	0	0	0	52.9	60.1	20	2	0
Wed 21/05/14	9:30	18	0	1	1	0	0	0	0	0	0	0	0	0	55.6	62.6	18	1	1
Wed 21/05/14	9:45	13	0	3	0	0	0	0	0	0	0	0	0	0	53.2	64.4	13	3	0
Wed 21/05/14	10:00	24	0	0	0	0	0	0	0	0	0	0	0	0	58.1	63	24	0	0
Wed 21/05/14	10:15	18	0	1	0	0	0	0	0	0	0	0	0	0	53.4	59	18	1	0
Wed 21/05/14	10:30	17	0	2	0	0	0	0	0	0	0	0	0	0	54.7	61.6	17	2	0
Wed 21/05/14	10:45	22	0	2	0	0	0	0	0	0	0	0	0	0	51.1	60.5	22	2	0
Wed 21/05/14	11:00	19	1	1	0	0	0	0	0	0	0	0	0	0	49.9	62.3	20	1	0
Wed 21/05/14	11:15	20	0	0	0	0	0	0	0	0	0	0	0	0	55.6	60.5	20	0	0
Wed 21/05/14	11:30	14	1	1	1	0	0	0	0	0	0	0	0	0	52.1	57.6	15	1	1
Wed 21/05/14	11:45	22	1	1	0	0	0	0	0	0	0	0	0	0	55.2	61.6	23	1	0
Wed 21/05/14	12:00	21	0	1	0	0	0	0	0	0	0	0	0	0	51.2	61.9	21	1	0
Wed 21/05/14	12:15	24	1	5	0	0	0	0	0	0	0	0	0	0	51.7	62.3	25	5	0
Wed 21/05/14	12:30	15	0	1	0	0	0	0	0	1	0	0	0	0	54.1	58.3	15	1	1
Wed 21/05/14	12:45	20	0	5	0	0	0	0	0	0	0	0	0	0	57.8	61.9	20	5	0
Wed 21/05/14	13:00	19	0	1	0	0	0	0	1	0	0	0	0	0	56.8	61.6	19	1	1
Wed 21/05/14	13:15	22	0	1	0	0	0	0	0	0	0	0	0	0	56.6	64.1	22	1	0
Wed 21/05/14	13:30	18	0	1	0	0	0	0	0	0	0	0	0	0	54.5	62.3	18	1	0
Wed 21/05/14	13:45	28	1	2	0	0	0	0	0	0	0	0	0	0	55.7	60.8	29	2	0
Wed 21/05/14	14:00	27	0	1	0	0	0	0	0	0	0	0	0	0	55.9	62.6	27	1	0
Wed 21/05/14	14:15	41	1	1	0	0	0	0	0	0	0	0	0	0	53.5	60.8	42	1	0
Wed 21/05/14	14:30	32	0	1	0	0	0	0	0	0	0	0	0	0	55.8	61.2	32	1	0
Wed 21/05/14	14:45	32	1	2	0	0	0	0	0	0	0	0	0	0	56.7	65.5	33	2	0
Wed 21/05/14	15:00	44	0	3	0	0	0	0	0	0	0	0	0	0	57.6	62.3	44	3	0
Wed 21/05/14	15:15	54	0	2	0	0	0	0	0	0	0	0	0	0	56.1	62.6	54	2	0
Wed 21/05/14	15:30	43	1	3	0	0	0	0	0	0	0	0	0	0	54.9	59.4	44	3	0
Wed 21/05/14	15:45	35	0	5	0	0	0	0	0	0	0	0	0	0	55.5	62.3	35	5	0
Wed 21/05/14	16:00	48	3	1	0	0	0	0	0	0	0	0	0	0	51.6	59.4	51	1	0
Wed 21/05/14	16:15	38	0	0	0	0	0	0	0	0	0	0	0	0	55.8	61.9	38	0	0
Wed 21/05/14	16:30	37	3	1	0	0	0	0	0	0	0	0	0	0	55.3	61.2	40	1	0
Wed 21/05/14	16:45	36	0	3	0	0	0	0	0	0	0	0	0	0	53.4	57.2	36	3	0
Wed 21/05/14	17:00	40	0	1	0	0	0	0	0	0	0	0	0	0	55.6	62.6	40	1	0
Wed 21/05/14	17:15	30	1	1	0	0	0	0	0	0	0	0	0	0	53.7	62.6	31	1	0
Wed 21/05/14	17:30	28	0	0	0	0	0	0	0	0	0	0	0	0	54.7	60.8	28	0	0
Wed 21/05/14	17:45	26	0	4	0	0	0	0	0	0	0	0	0	0	53.7	59.8	26	4	0
Wed 21/05/14	18:00	34	0	0	0	0	0	0	0	0	0	0	0	0	55.9	61.9	34	0	0
Wed 21/05/14	18:15	29	0	2	0	0	0	0	0	0	0	0	0	0	55.8	60.8	29	2	0
Wed 21/05/14	18:30	17	0	2	0	0	0	0	0	0	0	0	0	0	54.6	61.6	17	2	0
Wed 21/05/14	18:45	20	0	1	0	0	0	0	0	0	0	0	0	0	52	58.3	20	1	0
Wed 21/05/14	19:00	21	0	0	0	0	0	0	0	0	0	0	0	0	52.6	58.7	21	0	0
Wed 21/05/14	19:15	11	0	2	0	0	0	0	0	0	0	0	0	0	54.5	60.5	11	2	0
Wed 21/05/14	19:30	17	0	2	0	0	0	0	0	0	0	0	0	0	56.1	57.2	17	2	0
Wed 21/05/14	19:45	15	0	0	0	0	0	0	0	0	0	0	0	0	50.5	56.5	15	0	0
Wed 21/05/14	20:00	11	0	0	0	0	0	0	0	0	0	0	0	0	54.3	55.1	11	0	0
Wed 21/05/14	20:15	15	0	0	0	0	0	0	0	0	0	0	0	0	52.5	58.7	15	0	0
Wed 21/05/14	20:30	16	0	0	0	0	0	0	0	0	0	0	0	0	52.1	55.4	16	0	0
Wed 21/05/14	20:45	11	0	0	0	0	0	0	0	0	0	0	0	0	52.5	59.8	11	0	0


Site:	1	Road:	Nyanza Street	Suburb:	Woodridge	Location:	between Strathdarr Street and Station Road at no.18												
Southbound																Grouped Classifications			
DAY	TIME	C1	C2	C3	C4	C5	C6	C7	C8	C9	C10	C11	C12	C13	MSPD	85%	1 & 2	3	4 - 12
Thu 22/05/14	0:00	4	0	0	0	0	0	0	0	0	0	0	0	0	57.3	0	4	0	0
Thu 22/05/14	0:15	1	0	0	0	0	0	0	0	0	0	0	0	0	66.3	0	1	0	0
Thu 22/05/14	0:30	0	0	0	0	0	0	0	0	0	0	0	0	0	0	0	0	0	0
Thu 22/05/14	0:45	0	0	0	0	0	0	0	0	0	0	0	0	0	0	0	0	0	0
Thu 22/05/14	1:00	4	0	0	0	0	0	0	0	0	0	0	0	0	45.8	0	4	0	0
Thu 22/05/14	1:15	2	0	0	0	0	0	0	0	0	0	0	0	0	49.7	0	2	0	0
Thu 22/05/14	1:30	3	0	0	0	0	0	0	0	0	0	0	0	0	56.1	0	3	0	0
Thu 22/05/14	1:45	0	0	0	0	0	0	0	0	0	0	0	0	0	0	0	0	0	0
Thu 22/05/14	2:00	3	0	0	0	0	0	0	0	0	0	0	0	0	48.3	0	3	0	0
Thu 22/05/14	2:15	1	0	1	0	0	0	0	0	0	0	0	0	0	45.1	0	1	1	0
Thu 22/05/14	2:30	0	0	0	0	0	0	0	0	0	0	0	0	0	0	0	0	0	0
Thu 22/05/14	2:45	2	0	0	0	0	0	0	0	0	0	0	0	0	54.3	0	2	0	0
Thu 22/05/14	3:00	3	0	0	0	0	0	0	0	0	0	0	0	0	53.6	0	3	0	0
Thu 22/05/14	3:15	1	0	0	0	0	0	0	0	0	0	0	0	0	60.5	0	1	0	0
Thu 22/05/14	3:30	4	0	0	0	0	0	0	0	0	0	0	0	0	51.4	0	4	0	0
Thu 22/05/14	3:45	1	0	0	0	0	0	0	0	0	0	0	0	0	49.8	0	1	0	0
Thu 22/05/14	4:00	2	0	0	0	0	0	0	0	0	0	0	0	0	42.3	0	2	0	0
Thu 22/05/14	4:15	0	0	1	0	0	0	0	0	0	0	0	0	0	67.2	0	0	1	0
Thu 22/05/14	4:30	1	0	0	0	0	0	0	0	0	0	0	0	0	61.2	0	1	0	0
Thu 22/05/14	4:45	2	0	0	0	0	0	0	0	0	0	0	0	0	50.2	0	2	0	0
Thu 22/05/14	5:00	4	0	0	0	0	0	0	0	0	0	0	0	0	50.8	0	4	0	0
Thu 22/05/14	5:15	5	0	0	0	0	0	0	0	0	0	0	0	0	51	0	5	0	0
Thu 22/05/14	5:30	7	0	0	0	0	0	0	0	0	0	0	0	0	49.7	0	7	0	0
Thu 22/05/14	5:45	11	0	0	0	0	0	0	0	0	0	0	0	0	57.7	63.7	11	0	0
Thu 22/05/14	6:00	8	0	1	0	0	0	0	0	0	0	0	0	0	57.1	0	8	1	0
Thu 22/05/14	6:15	13	0	1	0	0	0	0	0	0	0	0	0	0	51.6	60.5	13	1	0
Thu 22/05/14	6:30	8	0	1	0	0	0	0	0	0	0	0	0	0	53.2	0	8	1	0
Thu 22/05/14	6:45	7	0	0	0	0	0	0	0	0	0	0	0	0	54.5	0	7	0	0
Thu 22/05/14	7:00	14	0	0	0	0	0	0	0	0	0	0	0	0	49.3	57.2	14	0	0
Thu 22/05/14	7:15	22	1	2	0	0	0	0	0	0	0	0	0	0	52.6	58.3	23	2	0
Thu 22/05/14	7:30	28	0	1	0	0	0	0	0	1	0	0	0	0	55.4	60.5	28	1	1
Thu 22/05/14	7:45	24	0	3	0	0	0	0	0	0	0	0	0	0	51.6	57.2	24	3	0
Thu 22/05/14	8:00	46	0	1	0	0	0	0	0	0	0	0	0	0	52.7	60.8	46	1	0
Thu 22/05/14	8:15	38	0	2	0	0	0	0	0	0	0	0	0	0	54.4	58.3	38	2	0
Thu 22/05/14	8:30	35	0	0	0	0	0	0	0	0	0	0	0	0	52.7	60.8	35	0	0
Thu 22/05/14	8:45	34	0	1	0	0	0	0	0	0	0	0	0	0	56.5	63.4	34	1	0
Thu 22/05/14	9:00	19	0	1	0	0	0	0	0	0	0	0	0	0	54.3	61.2	19	1	0
Thu 22/05/14	9:15	27	0	1	0	0	0	0	0	0	0	0	0	0	56.2	64.1	27	1	0
Thu 22/05/14	9:30	33	0	4	1	1	0	0	0	0	0	0	0	0	54.5	63	33	4	2
Thu 22/05/14	9:45	23	0	2	0	0	0	0	0	0	0	0	0	0	52.3	60.1	23	2	0
Thu 22/05/14	10:00	14	1	1	0	0	0	0	0	0	0	0	0	0	53.2	60.1	15	1	0
Thu 22/05/14	10:15	16	0	1	0	0	0	0	0	0	0	0	0	0	55.7	63.7	16	1	0
Thu 22/05/14	10:30	12	0	0	0	0	0	0	0	0	0	0	0	0	52.5	59.4	12	0	0
Thu 22/05/14	10:45	13	2	1	0	0	0	0	0	0	0	0	0	0	53.7	59	15	1	0
Thu 22/05/14	11:00	15	1	1	0	0	0	0	0	0	0	0	0	0	53.5	59	16	1	0
Thu 22/05/14	11:15	15	0	1	0	0	0	0	0	0	0	0	0	0	57	64.1	15	1	0
Thu 22/05/14	11:30	11	0	5	0	0	0	0	0	0	0	0	0	0	56.2	66.2	11	5	0
Thu 22/05/14	11:45	19	0	4	0	0	0	0	0	0	0	0	0	0	58.5	66.6	19	4	0
Thu 22/05/14	12:00	13	0	0	0	0	0	0	0	0	0	0	0	0	57.8	62.6	13	0	0
Thu 22/05/14	12:15	25	0	1	0	0	0	0	0	0	0	0	0	0	53.6	57.6	25	1	0
Thu 22/05/14	12:30	17	0	0	0	0	0	0	0	0	0	0	0	0	53.4	63.4	17	0	0
Thu 22/05/14	12:45	18	0	1	0	0	0	0	0	0	0	0	0	0	52.2	58	18	1	0
Thu 22/05/14	13:00	22	0	0	0	0	0	0	0	0	0	0	0	0	56.5	63.4	22	0	0
Thu 22/05/14	13:15	23	0	3	0	0	0	0	0	0	0	0	0	0	57.4	61.6	23	3	0
Thu 22/05/14	13:30	27	1	1	0	0	0	0	0	0	0	0	0	0	54	59	28	1	0
Thu 22/05/14	13:45	30	2	1	0	0	0	0	0	0	0	0	0	0	54.4	61.9	32	1	0
Thu 22/05/14	14:00	27	0	0	0	0	0	0	0	0	0	0	0	0	52.9	59	27	0	0
Thu 22/05/14	14:15	18	1	2	0	0	0	0	0	0	0	0	0	0	55	61.9	19	2	0
Thu 22/05/14	14:30	42	0	1	0	0	0	0	0	0	0	0	0	0	54.5	60.8	42	1	0
Thu 22/05/14	14:45	39	0	3	0	0	0	0	0	0	0	0	0	0	56	60.8	39	3	0
Thu 22/05/14	15:00	39	0	2	0	0	0	0	0	0	0	0	0	0	51.5	58.3	39	2	0
Thu 22/05/14	15:15	63	0	3	1	0	0	0	0	0	0	0	0	0	55.2	59.8	63	3	1
Thu 22/05/14	15:30	45	0	7	0	0	0	0	0	0	0	0	0	0	54.7	59.4	45	7	0
Thu 22/05/14	15:45	35	0	2	0	0	0	0	0	0	0	0	0	0	53.8	60.1	35	2	0
Thu 22/05/14	16:00	48	0	2	0	0	0	0	0	0	0	0	0	0	56.5	62.3	48	2	0
Thu 22/05/14	16:15	32	0	4	0	0	0	0	0	0	0	0	0	0	56.2	63	32	4	0
Thu 22/05/14	16:30	50	0	3	0	0	0	0	0	0	0	0	0	0	55.7	62.3	50	3	0
Thu 22/05/14	16:45	39	0	2	1	0	0	0	0	0	0	0	0	0	55.4	63.7	39	2	1
Thu 22/05/14	17:00	38	1	3	0	0	0	0	0	0	0	0	0	0	56.8	61.6	39	3	0
Thu 22/05/14	17:15	46	0	4	0	0	0	0	0	0	0	0	0	0	56.3	62.6	46	4	0
Thu 22/05/14	17:30	25	0	0	0	0	0	0	0	0	0	0	0	0	53.6	59.4	25	0	0
Thu 22/05/14	17:45	17	0	2	0	0	0	0	0	0	0	0	0	0	53.4	59.8	17	2	0
Thu 22/05/14	18:00	22	0	1	0	0	0	0	0	0	0	0	0	0	53.8	58.3	22	1	0
Thu 22/05/14	18:15	30	0	3	0	0	0	0	0	0	0	0	0	0	51.8	60.1	30	3	0
Thu 22/05/14	18:30	26	0	0	0	0	0	0	0	0	0	0	0	0	49	55.8	26	0	0
Thu 22/05/14	18:45	22	0	2	0	0	0	1	0	0	0	0	0	0	55.9	60.8	22	2	1
Thu 22/05/14	19:00	18	0	1	0	0	0	0	0	0	0	0	0	0	50.9	55.1	18	1	0
Thu 22/05/14	19:15	15	0	2	0	0	0	0	0	0	0	0	0	0	53.2	60.1	15	2	0
Thu 22/05/14	19:30	15	0	0	0	0	0	0	0	0	0	0	0	0	54.7	59.8	15	0	0
Thu 22/05/14	19:45	12	0	1	0	0	0	0	0	0	0	0	0	0	51.2	59.4	12	1	0
Thu 22/05/14	20:00	15	0	1	0	0	0	0	0	0	0	0	0	0	53	59.8	15	1	0
Thu 22/05/14	20:15	8	0	0	0	0	0	0	0	0	0	0	0	0	57.7	0	8	0	0
Thu 22/05/14	20:30	16	0	0	0	0	0	0	0	0	0	0	0	0	56.3	61.9	16	0	0
Thu 22/05/14	20:45	9	0	1	0	0	0	0	0	0	0	0	0	0	51.8	0	9	1	0
Thu 22/05/14	21																		

Site:	1	Road:	Nyanza Street	Suburb:	Woodridge	Location:	between Strathdarr Street and Station Road at no.18												
Southbound																Grouped Classifications			
DAY	TIME	C1	C2	C3	C4	C5	C6	C7	C8	C9	C10	C11	C12	C13	MSPD	85%	1 & 2	3	4 - 12
Sat 24/05/14	0:00	4	0	0	0	0	0	0	0	0	0	0	0	0	50.6	0	4	0	0
Sat 24/05/14	0:15	3	0	1	0	0	0	0	0	0	0	0	0	0	60.5	0	3	1	0
Sat 24/05/14	0:30	1	0	0	0	0	0	0	0	0	0	0	0	0	55.8	0	1	0	0
Sat 24/05/14	0:45	3	0	0	0	0	0	0	0	0	0	0	0	0	48.2	0	3	0	0
Sat 24/05/14	1:00	1	0	0	0	0	0	0	0	0	0	0	0	0	50.4	0	1	0	0
Sat 24/05/14	1:15	1	0	0	0	0	0	0	0	0	0	0	0	0	42.2	0	1	0	0
Sat 24/05/14	1:30	3	0	0	0	0	0	0	0	0	0	0	0	0	58.5	0	3	0	0
Sat 24/05/14	1:45	2	0	1	0	0	0	0	0	0	0	0	0	0	54.5	0	2	1	0
Sat 24/05/14	2:00	1	0	0	0	0	0	0	0	0	0	0	0	0	52.5	0	1	0	0
Sat 24/05/14	2:15	2	0	0	0	0	0	0	0	0	0	0	0	0	47.9	0	2	0	0
Sat 24/05/14	2:30	2	0	0	0	0	0	0	0	0	0	0	0	0	59	0	2	0	0
Sat 24/05/14	2:45	0	0	0	0	0	0	0	0	0	0	0	0	0	0	0	0	0	0
Sat 24/05/14	3:00	2	0	0	0	0	0	0	0	0	0	0	0	0	57.2	0	2	0	0
Sat 24/05/14	3:15	0	0	0	0	0	0	0	0	0	0	0	0	0	0	0	0	0	0
Sat 24/05/14	3:30	0	0	0	0	0	0	0	0	0	0	0	0	0	0	0	0	0	0
Sat 24/05/14	3:45	2	0	0	0	0	0	0	0	0	0	0	0	0	60.4	0	2	0	0
Sat 24/05/14	4:00	0	0	0	0	0	0	0	0	0	0	0	0	0	0	0	0	0	0
Sat 24/05/14	4:15	2	0	1	0	0	0	0	0	0	0	0	0	0	52.7	0	2	1	0
Sat 24/05/14	4:30	4	0	0	0	0	0	0	0	0	0	0	0	0	56.4	0	4	0	0
Sat 24/05/14	4:45	1	0	0	0	0	0	0	0	0	0	0	0	0	60.4	0	1	0	0
Sat 24/05/14	5:00	1	0	0	0	0	0	0	0	0	0	0	0	0	60.8	0	1	0	0
Sat 24/05/14	5:15	4	0	0	0	0	0	0	0	0	0	0	0	0	47.5	0	4	0	0
Sat 24/05/14	5:30	4	0	0	0	0	0	0	0	0	0	0	0	0	54.4	0	4	0	0
Sat 24/05/14	5:45	7	0	0	0	0	0	0	0	0	0	0	0	0	56.2	0	7	0	0
Sat 24/05/14	6:00	1	0	0	0	0	0	0	0	0	0	0	0	0	41.8	0	1	0	0
Sat 24/05/14	6:15	1	0	0	0	0	0	0	0	0	0	0	0	0	48.6	0	1	0	0
Sat 24/05/14	6:30	4	0	0	0	0	0	0	0	0	0	0	0	0	49.7	0	4	0	0
Sat 24/05/14	6:45	8	0	1	0	0	0	0	0	0	0	0	0	0	54.1	0	8	1	0
Sat 24/05/14	7:00	9	0	0	0	0	0	0	0	0	0	0	0	0	51.3	0	9	0	0
Sat 24/05/14	7:15	11	0	0	0	0	0	0	0	0	0	0	0	0	55.4	64.1	11	0	0
Sat 24/05/14	7:30	7	0	0	0	0	0	0	0	0	0	0	0	0	55.1	0	7	0	0
Sat 24/05/14	7:45	9	0	1	0	0	0	0	0	0	0	0	0	0	53.7	0	9	1	0
Sat 24/05/14	8:00	8	0	1	0	0	0	0	0	0	0	0	0	0	57.4	0	8	1	0
Sat 24/05/14	8:15	11	1	0	0	0	0	0	0	0	0	0	0	0	50.3	59	12	0	0
Sat 24/05/14	8:30	22	0	1	0	0	0	0	0	0	0	0	0	0	52.9	60.5	22	1	0
Sat 24/05/14	8:45	18	0	2	0	0	0	0	0	0	0	0	0	0	55.6	63.7	18	2	0
Sat 24/05/14	9:00	16	0	1	0	0	0	0	0	0	0	0	0	0	55.4	62.6	16	1	0
Sat 24/05/14	9:15	19	0	1	0	0	0	0	0	0	0	0	0	0	55.6	63.4	19	1	0
Sat 24/05/14	9:30	23	1	0	0	0	0	0	0	0	0	0	0	0	56.1	60.8	24	0	0
Sat 24/05/14	9:45	22	0	2	0	0	0	0	0	0	0	0	0	0	58.5	66.2	22	2	0
Sat 24/05/14	10:00	21	0	0	0	0	0	0	0	0	0	0	0	0	51.3	61.2	21	0	0
Sat 24/05/14	10:15	28	0	0	0	0	0	0	0	0	0	0	0	0	52.2	58.3	28	0	0
Sat 24/05/14	10:30	24	0	2	0	0	0	0	0	0	0	0	0	0	53	59.4	24	2	0
Sat 24/05/14	10:45	23	1	2	0	0	0	0	0	0	0	0	0	0	53	60.1	24	2	0
Sat 24/05/14	11:00	36	0	1	0	0	0	0	0	0	0	0	0	0	55	63	36	1	0
Sat 24/05/14	11:15	28	0	0	0	0	0	0	0	0	0	0	0	0	53.2	62.6	28	0	0
Sat 24/05/14	11:30	23	0	3	0	0	0	0	0	0	0	0	0	0	53.3	63	23	3	0
Sat 24/05/14	11:45	26	0	2	0	0	0	0	0	0	0	0	0	0	55.1	59.8	26	2	0
Sat 24/05/14	12:00	30	0	1	0	0	0	0	0	0	0	0	0	0	54	60.1	30	1	0
Sat 24/05/14	12:15	21	0	0	0	0	0	0	0	0	0	0	0	0	53.2	60.1	21	0	0
Sat 24/05/14	12:30	27	0	3	0	0	0	0	0	0	0	0	0	0	55	65.9	27	3	0
Sat 24/05/14	12:45	34	0	2	0	0	0	0	0	0	0	0	0	0	55.1	62.6	34	2	0
Sat 24/05/14	13:00	34	1	0	0	0	0	0	0	0	0	0	0	1	52.1	55.4	35	0	0
Sat 24/05/14	13:15	32	1	2	0	0	0	1	0	0	0	0	0	0	52.9	58.7	33	2	1
Sat 24/05/14	13:30	35	0	2	0	0	0	0	0	0	0	0	0	0	53.2	60.5	35	2	0
Sat 24/05/14	13:45	21	1	2	0	0	0	0	0	0	0	0	0	0	54.3	59.4	22	2	0
Sat 24/05/14	14:00	25	0	1	0	0	0	0	0	0	0	0	0	0	53.1	60.1	25	1	0
Sat 24/05/14	14:15	16	0	1	0	0	0	0	0	0	0	0	0	0	56.2	60.8	16	1	0
Sat 24/05/14	14:30	20	1	1	0	0	0	0	0	0	0	0	0	0	49.5	59.8	21	1	0
Sat 24/05/14	14:45	25	1	3	0	0	0	0	0	0	0	0	0	0	54.5	62.3	26	3	0
Sat 24/05/14	15:00	25	0	1	0	0	0	0	0	0	0	0	0	0	52.8	59	25	1	0
Sat 24/05/14	15:15	28	1	0	0	0	0	0	0	0	0	0	0	0	57.4	63.4	29	0	0
Sat 24/05/14	15:30	23	1	0	0	0	0	0	0	0	0	0	0	0	50.6	54.7	24	0	0
Sat 24/05/14	15:45	24	1	1	0	0	0	0	0	0	0	0	0	0	54	59.8	25	1	0
Sat 24/05/14	16:00	27	0	2	0	0	0	0	0	0	0	0	0	0	54.8	60.8	27	2	0
Sat 24/05/14	16:15	23	0	0	0	0	0	0	0	0	0	0	0	0	56.3	63.4	23	0	0
Sat 24/05/14	16:30	25	0	1	0	0	0	0	0	0	0	0	0	0	56.3	64.4	25	1	0
Sat 24/05/14	16:45	15	0	4	0	0	0	0	0	0	0	0	0	0	56	63	15	4	0
Sat 24/05/14	17:00	24	0	1	0	0	0	0	0	0	0	0	0	0	55.3	61.2	24	1	0
Sat 24/05/14	17:15	29	0	1	0	0	0	0	0	0	0	0	0	0	52.9	59	29	1	0
Sat 24/05/14	17:30	34	0	0	0	0	0	0	0	0	0	0	0	0	51.8	59.8	34	0	0
Sat 24/05/14	17:45	20	0	2	0	0	0	0	0	0	0	0	0	0	54	58.3	20	2	0
Sat 24/05/14	18:00	13	0	0	0	0	0	0	0	0	0	0	0	0	52.9	58	13	0	0
Sat 24/05/14	18:15	15	0	1	0	0	0	0	0	0	0	0	0	0	55.7	59.8	15	1	0
Sat 24/05/14	18:30	17	0	0	0	0	0	0	0	0	0	0	0	0	56.4	58	17	0	0
Sat 24/05/14	18:45	15	0	3	0	0	0	0	0	0	0	0	0	0	53.7	59.4	15	3	0
Sat 24/05/14	19:00	11	0	0	0	0	0	0	0	0	0	0	0	0	53.9	56.2	11	0	0
Sat 24/05/14	19:15	11	0	0	0	0	0	0	0	0	0	0	0	0	47.6	54.4	11	0	0
Sat 24/05/14	19:30	11	0	0	0	0	0	0	0	0	0	0	0	0	51.9	58	11	0	0
Sat 24/05/14	19:45	14	0	2	0	0	0	0	0	0	0	0	0	0	51.4	54	14	2	0
Sat 24/05/14	20:00	11	0	0	0	0	0	0	0	0	0	0	0	0	46.8	50.8	11	0	0
Sat 24/05/14	20:15	10	0	0	0	0	0	0	0	0	0	0	0	0	55	0	10	0	0
Sat 24/05/14	20:30	6	0	0	0	0	0	0	0	0	0	0	0	0	53.9	0	6	0	0
Sat 24/05/14	20:45	15	0	1	0	0	0	0	0	0	0	0	0	0	50.8	57.2	15	1	0
Sat 24/05/14	21:00	12	0	2	0	0	0												

Site:	1	Road:	Nyanza Street	Suburb:	Woodridge	Location:	between Strathdarr Street and Station Road at no.18												
Southbound																Grouped Classifications			
DAY	TIME	C1	C2	C3	C4	C5	C6	C7	C8	C9	C10	C11	C12	C13	MSPD	85%	1 & 2	3	4 - 12
Sun 25/05/14	0:00	2	0	1	0	0	0	0	0	0	0	0	0	0	48	0	2	1	0
Sun 25/05/14	0:15	5	0	1	0	0	0	0	0	0	0	0	0	0	49.5	0	5	1	0
Sun 25/05/14	0:30	4	0	0	0	0	0	0	0	0	0	0	0	0	54	0	4	0	0
Sun 25/05/14	0:45	3	0	0	0	0	0	0	0	0	0	0	0	0	33.1	0	3	0	0
Sun 25/05/14	1:00	2	0	0	0	0	0	0	0	0	0	0	0	0	53	0	2	0	0
Sun 25/05/14	1:15	1	0	0	0	0	0	0	0	0	0	0	0	0	69	0	1	0	0
Sun 25/05/14	1:30	1	0	2	0	0	0	0	0	0	0	0	0	0	53.2	0	1	2	0
Sun 25/05/14	1:45	2	0	0	0	0	0	0	0	0	0	0	0	0	53.3	0	2	0	0
Sun 25/05/14	2:00	5	0	0	0	0	0	0	0	0	0	0	0	0	51.9	0	5	0	0
Sun 25/05/14	2:15	3	0	0	0	0	0	0	0	0	0	0	0	0	51.6	0	3	0	0
Sun 25/05/14	2:30	2	0	0	0	0	0	0	0	0	0	0	0	0	60.5	0	2	0	0
Sun 25/05/14	2:45	1	0	0	0	0	0	0	0	0	0	0	0	0	77.9	0	1	0	0
Sun 25/05/14	3:00	0	0	0	0	0	0	0	0	0	0	0	0	0	0	0	0	0	0
Sun 25/05/14	3:15	2	0	0	0	0	0	0	0	0	0	0	0	0	49.1	0	2	0	0
Sun 25/05/14	3:30	2	0	0	0	0	0	0	0	0	0	0	0	0	52.6	0	2	0	0
Sun 25/05/14	3:45	1	0	0	0	0	0	0	0	0	0	0	0	0	50.4	0	1	0	0
Sun 25/05/14	4:00	1	0	0	0	0	0	0	0	0	0	0	0	0	58.3	0	1	0	0
Sun 25/05/14	4:15	5	0	0	0	0	0	0	0	0	0	0	0	0	55.2	0	5	0	0
Sun 25/05/14	4:30	3	0	0	0	0	0	0	0	0	0	0	0	0	54.5	0	3	0	0
Sun 25/05/14	4:45	2	1	0	0	0	0	0	0	0	0	0	0	0	41.7	0	3	0	0
Sun 25/05/14	5:00	1	1	1	0	0	0	0	0	0	0	0	0	0	52.5	0	2	1	0
Sun 25/05/14	5:15	6	1	0	0	0	0	0	0	0	0	0	0	0	53.2	0	7	0	0
Sun 25/05/14	5:30	5	0	0	0	0	0	0	0	0	0	0	0	0	53	0	5	0	0
Sun 25/05/14	5:45	5	0	2	0	0	0	0	0	0	0	0	0	0	60	0	5	2	0
Sun 25/05/14	6:00	6	0	0	0	0	0	0	0	0	0	0	0	0	54.4	0	6	0	0
Sun 25/05/14	6:15	10	0	0	0	0	0	0	0	0	0	0	0	0	50.4	0	10	0	0
Sun 25/05/14	6:30	15	0	0	0	0	0	0	0	0	0	0	0	0	56.6	63.4	15	0	0
Sun 25/05/14	6:45	13	0	0	0	0	0	0	0	0	0	0	0	0	53.5	59.4	13	0	0
Sun 25/05/14	7:00	15	0	1	0	0	0	0	0	0	0	0	0	0	49.4	62.6	15	1	0
Sun 25/05/14	7:15	13	0	0	0	0	0	0	0	0	0	0	0	0	56.4	61.2	13	0	0
Sun 25/05/14	7:30	13	1	0	0	0	0	0	0	0	0	0	0	0	52.5	60.1	14	0	0
Sun 25/05/14	7:45	18	0	1	0	0	0	0	0	0	0	0	0	0	52.1	60.8	18	1	0
Sun 25/05/14	8:00	17	0	0	0	0	0	0	0	0	0	0	0	0	55.6	63.7	17	0	0
Sun 25/05/14	8:15	16	0	0	0	0	0	0	0	0	0	0	0	0	52.6	59.8	16	0	0
Sun 25/05/14	8:30	16	0	2	1	0	0	0	0	0	0	0	0	0	52.1	58.7	16	2	1
Sun 25/05/14	8:45	26	0	0	0	0	0	0	0	0	0	0	0	0	54.9	61.2	26	0	0
Sun 25/05/14	9:00	29	0	0	0	0	0	0	0	0	0	0	0	0	55	62.6	29	0	0
Sun 25/05/14	9:15	11	0	0	0	0	0	0	0	0	0	0	0	0	52.4	54.4	11	0	0
Sun 25/05/14	9:30	28	0	1	0	0	0	0	0	0	0	0	0	0	52.8	62.6	28	1	0
Sun 25/05/14	9:45	21	0	3	0	0	0	0	0	0	0	0	0	0	55.2	60.1	21	3	0
Sun 25/05/14	10:00	36	0	0	0	0	0	0	0	0	0	0	0	0	54	60.8	36	0	0
Sun 25/05/14	10:15	36	0	3	0	0	0	0	0	0	0	0	0	0	54.3	64.4	36	3	0
Sun 25/05/14	10:30	30	0	0	0	0	0	0	0	0	0	0	0	0	55.6	63.7	30	0	0
Sun 25/05/14	10:45	27	1	3	0	0	0	0	0	0	0	0	0	0	50	58.3	28	3	0
Sun 25/05/14	11:00	19	1	1	0	0	0	0	0	0	0	0	0	0	54	61.9	20	1	0
Sun 25/05/14	11:15	35	1	1	0	0	0	0	0	0	0	0	0	0	54.7	60.5	35	1	0
Sun 25/05/14	11:30	28	1	0	0	0	0	0	0	0	0	0	0	0	55.6	63.7	29	0	0
Sun 25/05/14	11:45	32	0	1	0	0	0	0	0	0	0	0	0	0	53.5	61.2	32	1	0
Sun 25/05/14	12:00	34	0	0	0	0	0	0	0	0	0	0	0	0	57.5	63.4	34	0	0
Sun 25/05/14	12:15	25	1	1	0	0	0	0	0	0	0	0	0	0	57.9	64.4	26	1	0
Sun 25/05/14	12:30	20	0	1	0	0	0	0	0	0	0	0	0	0	56.9	62.3	20	1	0
Sun 25/05/14	12:45	21	0	1	0	0	0	0	0	0	0	0	0	0	58.4	64.8	21	1	0
Sun 25/05/14	13:00	26	0	2	0	0	0	0	0	0	0	0	0	0	55.9	62.6	26	2	0
Sun 25/05/14	13:15	20	0	1	0	0	0	0	0	0	0	0	0	0	57.3	62.3	20	1	0
Sun 25/05/14	13:30	25	1	1	0	0	0	0	0	0	0	0	0	0	55.2	61.2	26	1	0
Sun 25/05/14	13:45	24	0	1	0	0	0	0	0	0	0	0	0	0	56.4	60.5	24	1	0
Sun 25/05/14	14:00	25	0	1	0	0	0	0	0	0	0	0	0	0	54.6	61.9	25	1	0
Sun 25/05/14	14:15	23	0	0	0	0	0	0	0	0	0	0	0	0	56.7	65.5	23	0	0
Sun 25/05/14	14:30	23	0	2	0	0	0	0	0	0	0	0	0	0	54.3	60.1	23	2	0
Sun 25/05/14	14:45	19	1	4	0	0	0	0	0	0	0	0	0	0	51.6	63	20	4	0
Sun 25/05/14	15:00	30	0	0	0	0	0	0	0	0	0	0	0	0	54.5	60.5	30	0	0
Sun 25/05/14	15:15	23	0	1	0	0	0	0	0	0	0	0	0	0	56.2	62.6	23	1	0
Sun 25/05/14	15:30	21	0	1	0	0	0	0	0	0	0	0	0	0	51.3	60.8	21	1	0
Sun 25/05/14	15:45	21	0	2	0	0	0	0	0	0	0	0	0	0	53	61.6	21	2	0
Sun 25/05/14	16:00	29	0	1	0	0	0	0	0	0	0	0	0	0	53.7	61.6	29	1	0
Sun 25/05/14	16:15	25	0	0	0	0	0	0	0	0	0	0	0	0	55.3	60.5	25	0	0
Sun 25/05/14	16:30	21	0	4	0	0	0	0	0	0	0	0	0	0	55.9	60.8	21	4	0
Sun 25/05/14	16:45	28	0	1	0	0	0	0	0	0	0	0	0	0	54.5	60.8	28	1	0
Sun 25/05/14	17:00	16	0	1	0	0	0	0	0	0	0	0	0	0	48.2	55.1	16	1	0
Sun 25/05/14	17:15	18	0	0	0	0	0	0	0	0	0	0	0	0	53.3	59.8	18	0	0
Sun 25/05/14	17:30	20	0	0	0	0	0	0	0	0	0	0	0	0	54.6	57.2	20	0	0
Sun 25/05/14	17:45	35	0	1	0	0	0	0	0	0	0	0	0	0	55.1	58.7	35	1	0
Sun 25/05/14	18:00	19	0	3	0	0	0	0	0	0	0	0	0	0	53.7	61.2	19	3	0
Sun 25/05/14	18:15	15	0	0	0	0	0	0	0	0	0	0	0	0	55.9	62.6	15	0	0
Sun 25/05/14	18:30	10	0	2	0	0	0	0	0	0	0	0	0	0	55.9	65.5	10	2	0
Sun 25/05/14	18:45	18	0	1	0	0	0	0	0	0	0	0	0	0	52.5	59.8	18	1	0
Sun 25/05/14	19:00	23	0	0	0	0	0	0	0	0	0	0	0	0	52.6	60.1	23	0	0
Sun 25/05/14	19:15	12	0	0	0	0	0	0	0	0	0	0	0	0	55.8	57.6	12	0	0
Sun 25/05/14	19:30	11	0	1	0	0	0	0	0	0	0	0	0	0	54.3	58.7	11	1	0
Sun 25/05/14	19:45	18	0	1	0	0	0	0	0	0	0	0	0	0	50.8	56.2	18	1	0
Sun 25/05/14	20:00	11	0	0	0	0	0	0	0	0	0	0	0	0	57.4	61.9	11	0	0
Sun 25/05/14	20:15	14	0	1	0	0	0	0	0	0	0	0	0	0	51.7	55.1	14	1	0
Sun 25/05/14	20:30	7	0	0	0	0	0	0	0	0	0	0	0	0	57.4	0	7	0	0
Sun 25/05/14	20:45	6	0	0	0	0	0	0	0	0	0	0	0	0	52.3	0	6	0	0
Sun																			


Road	Nyanza Street Woodridge	AADT	1,301
Location	between Strathdarr Street and Station Road at no.18	Ave Speed	54.1
Site No.	1	85%ile	61
Direction	Northbound	% Heavy's	4.2%
Day	Monday	AM Peak	7:00 125
Date	19/05/2014	PM Peak	17:00 114
Start Date	Monday 19 May 2014		

Time Starting	Vehicle Classification													Hour Total	Speed	
	1	2	3	4	5	6	7	8	9	10	11	12	13		Ave.	85%ile
0:00	1	0	0	0	0	0	0	0	0	0	0	0	0	1	59.2	59
1:00	5	0	0	0	0	0	0	0	0	0	0	0	0	5	57.8	58
2:00	2	0	0	0	0	0	0	0	0	0	0	0	0	2	54.8	55
3:00	9	0	1	0	0	0	0	0	0	0	0	0	0	10	60.8	61
4:00	20	0	0	0	0	0	0	0	0	0	0	0	0	20	54.0	63
5:00	48	0	1	0	0	0	0	0	0	0	0	0	0	49	57.4	65
6:00	69	0	3	0	0	0	0	0	0	0	0	0	0	72	54.7	63
7:00	113	1	10	1	0	0	0	0	0	0	0	0	0	125	54.0	61
8:00	106	1	1	0	0	0	0	0	0	0	0	0	0	108	52.4	60
9:00	70	0	2	0	0	0	0	0	0	0	0	0	0	72	52.9	59
10:00	73	1	6	0	0	0	0	0	0	0	0	0	0	80	53.6	60
11:00	61	2	1	0	0	0	0	0	0	0	0	0	0	64	54.1	60
12:00	71	0	4	0	0	0	0	0	0	0	0	0	0	75	54.8	61
13:00	66	3	4	1	0	0	0	0	0	0	0	0	0	74	53.5	60
14:00	87	2	2	1	0	0	0	0	0	0	0	0	0	92	55.4	62
15:00	85	1	3	0	0	0	0	0	0	0	0	0	1	90	54.2	60
16:00	92	2	2	1	0	0	0	0	0	0	0	0	0	97	55.1	61
17:00	111	0	3	0	0	0	0	0	0	0	0	0	0	114	52.0	58
18:00	46	0	3	1	0	0	0	0	0	0	0	0	0	50	56.0	64
19:00	33	0	0	0	0	0	0	0	0	0	0	0	0	33	53.2	60
20:00	33	1	0	0	0	0	0	0	0	0	0	0	0	34	53.4	59
21:00	16	0	1	0	0	0	0	0	1	0	0	0	0	18	54.1	62
22:00	6	0	0	0	0	0	0	0	0	0	0	0	0	6	57.7	58
23:00	8	1	0	1	0	0	0	0	0	0	0	0	0	10	52.3	52
Total	1231	15	47	6	0	0	0	0	1	0	0	0	1	1301	54.1	61
%Class	95	1	4	0	0	0	0	0	0	0	0	0	0			

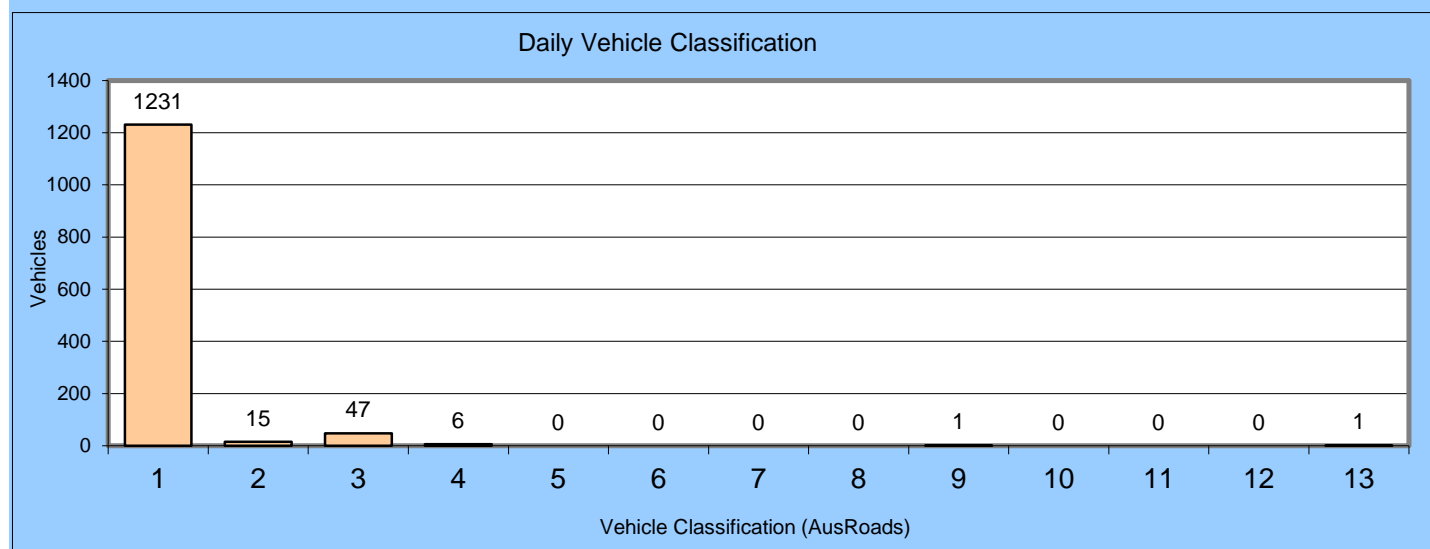

Road	Nyanza Street Woodridge	Class 1 - 2	95.8%
Location	between Strathdarr Street and Station Road at no.18	Class 3	3.6%
Site No.	1	Class 4-12	0.5%
Direction	Northbound		
Day	Monday	Unclassified	0.1%
Start Date	19/ 05/ 2014	AM Peak	7:00 125
Date	19/ 05/ 2014	PM Peak	17:00 114


Time Starting	Vehicle Classification				Hour Total
	Class 1 - 2	Class 3	Class 4-12	Unclassified	
0:00	1	0	0	0	1
1:00	5	0	0	0	5
2:00	2	0	0	0	2
3:00	9	1	0	0	10
4:00	20	0	0	0	20
5:00	48	1	0	0	49
6:00	69	3	0	0	72
7:00	114	10	1	0	125
8:00	107	1	0	0	108
9:00	70	2	0	0	72
10:00	74	6	0	0	80
11:00	63	1	0	0	64
12:00	71	4	0	0	75
13:00	69	4	1	0	74
14:00	89	2	1	0	92
15:00	86	3	0	1	90
16:00	94	2	1	0	97
17:00	111	3	0	0	114
18:00	46	3	1	0	50
19:00	33	0	0	0	33
20:00	34	0	0	0	34
21:00	16	1	1	0	18
22:00	6	0	0	0	6
23:00	9	0	1	0	10
Total	1246	47	7	1	1301

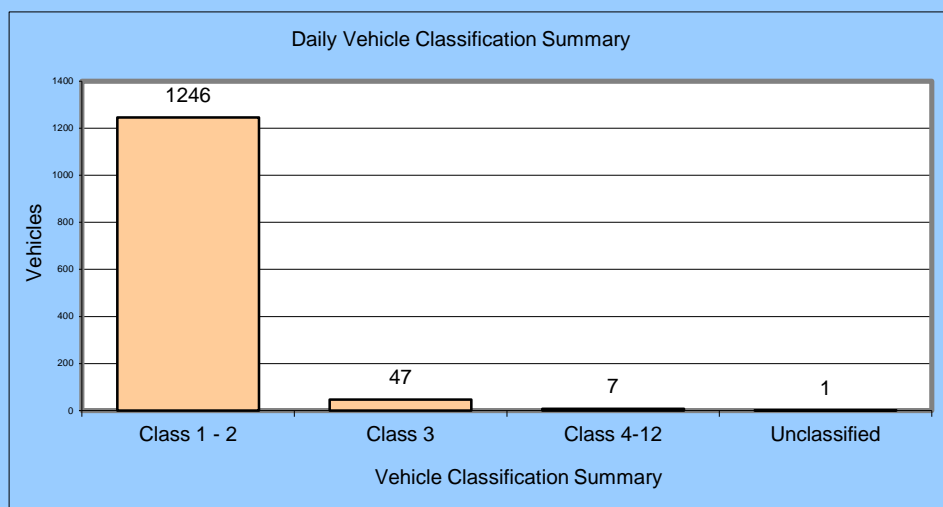

Road Nyanza Street Woodridge
 Location between Strathdarr Street and Station Road at no.18
 Site No. 1
 Start Date Monday 19 May 2014
 Direction Northbound

Average Weekday	1385
7 Day Average	1321
Weekday Heavy's	4.5%
7 Day Heavy's	4.2%

Time	Day of Week							Ave W'day	7 Day Ave
	Mon	Tue	Wed	Thu	Fri	Sat	Sun		
	19-May	20-May	21-May	22-May	23-May	24-May	25-May		
AM Peak	125	119	124	113	113	95	105		
PM Peak	114	128	119	117	128	94	94		
0:00	1	6	2	5	3	12	9	3	5
1:00	5	2	3	7	6	9	16	5	7
2:00	2	6	6	8	3	7	5	5	5
3:00	10	9	11	9	9	7	6	10	9
4:00	20	21	21	27	18	10	9	21	18
5:00	49	49	53	54	64	21	10	54	43
6:00	72	78	93	83	80	22	22	81	64
7:00	125	119	107	113	109	48	44	115	95
8:00	108	115	124	105	113	58	79	113	100
9:00	72	75	68	79	75	80	105	74	79
10:00	80	66	46	70	82	95	86	69	75
11:00	64	59	68	64	61	86	98	63	71
12:00	75	80	72	60	82	90	94	74	79
13:00	74	66	69	80	74	83	66	73	73
14:00	92	95	115	98	88	81	61	98	90
15:00	90	111	102	100	128	87	91	106	101
16:00	97	128	105	117	104	94	80	110	104
17:00	114	94	119	117	122	93	56	113	102
18:00	50	75	67	67	76	62	55	67	65
19:00	33	49	43	40	54	52	49	44	46
20:00	34	25	38	43	28	38	32	34	34
21:00	18	23	28	31	28	31	21	26	26
22:00	6	19	18	8	34	24	11	17	17
23:00	10	8	11	12	17	16	12	12	12
Total	1301	1378	1389	1397	1458	1206	1117	1385	1321
% Heavy's	4.2%	4.3%	4.8%	4.4%	4.7%	3.5%	3.0%	4.5%	4.2%

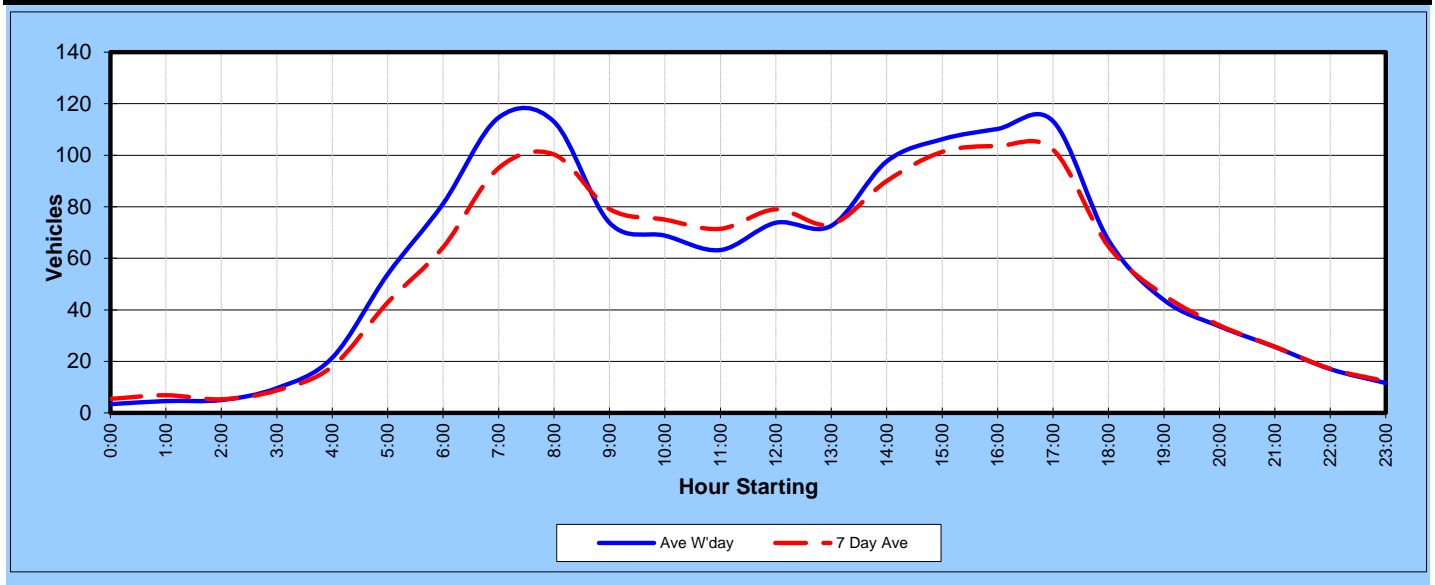


Hourly Vehicle Volume Graph

Choose Direction

Choose Day

Nyanza Street Woodridge

between Strathdarr Street and Station

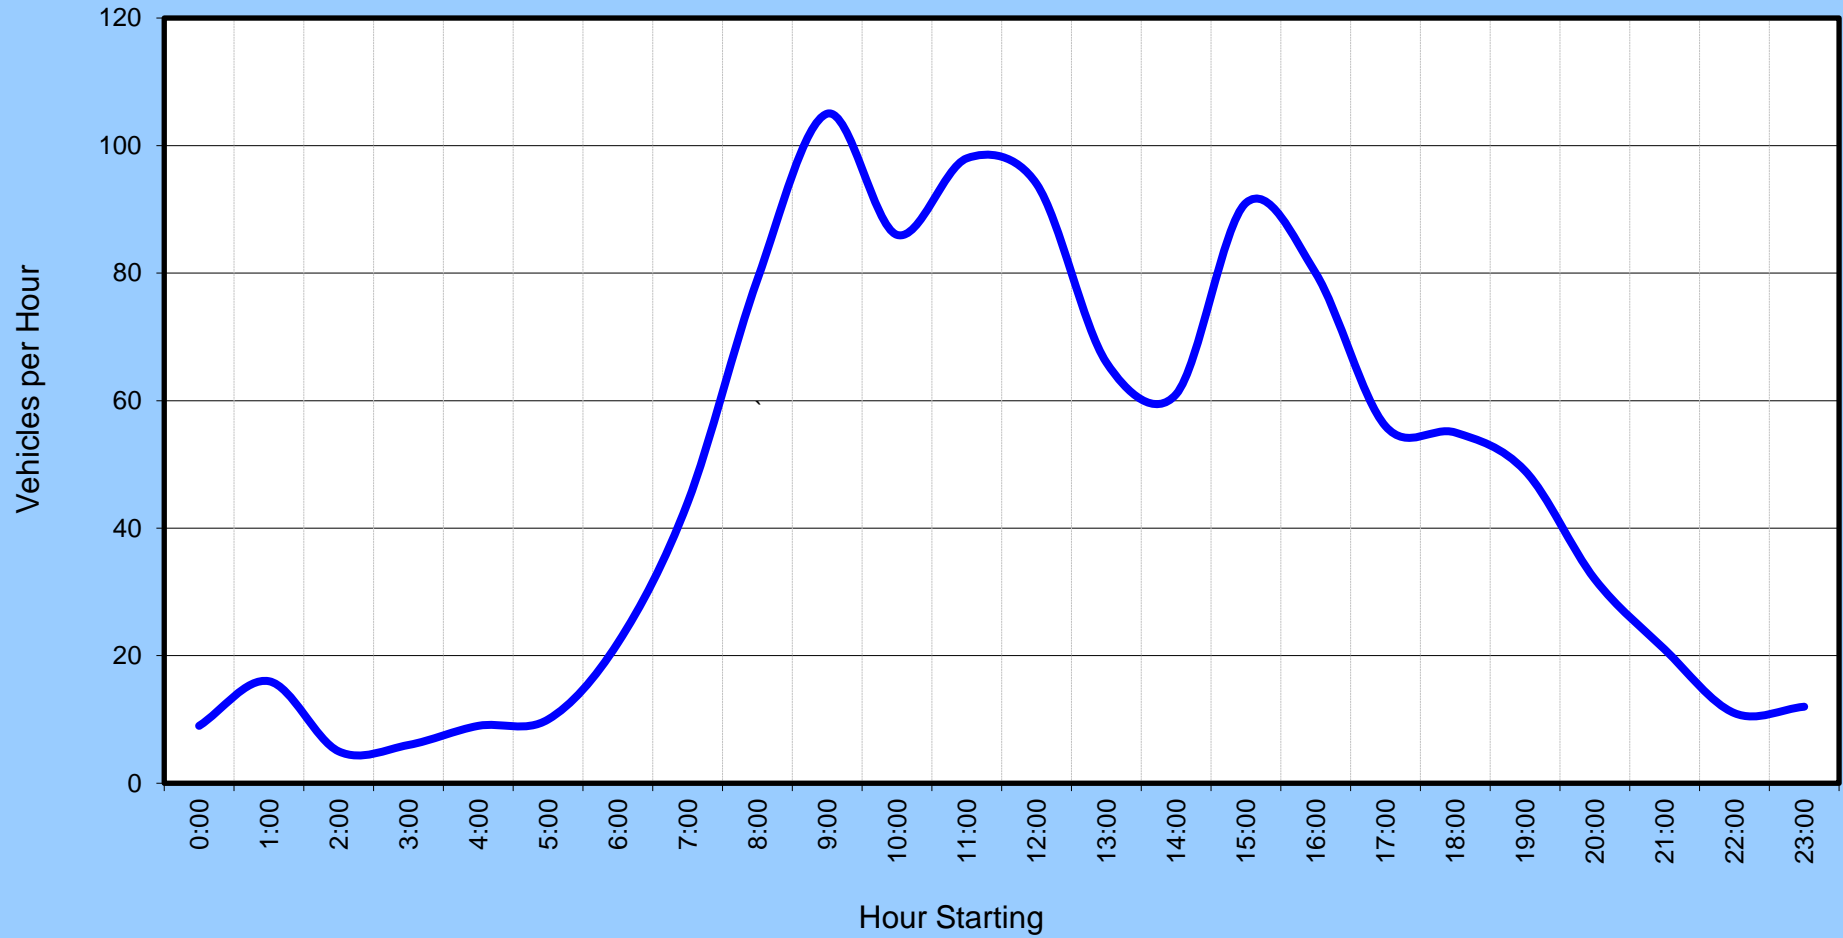

Austraffic

NSW: (02) 8812 3377 VIC: (03) 9735 0255 SA: (08) 8387 4677 QLD: (07) 3423 8277 ACT: (02) 9871 8264

Hourly Vehicle Speed Graph

Nyanza Street Woodridge

between Strathdarr Street and Station Road at no.18


All Vehicles

Ave. 53.6
85%ile 60
Vehicles/Day 1389

Direction

Northbound

Wednesday

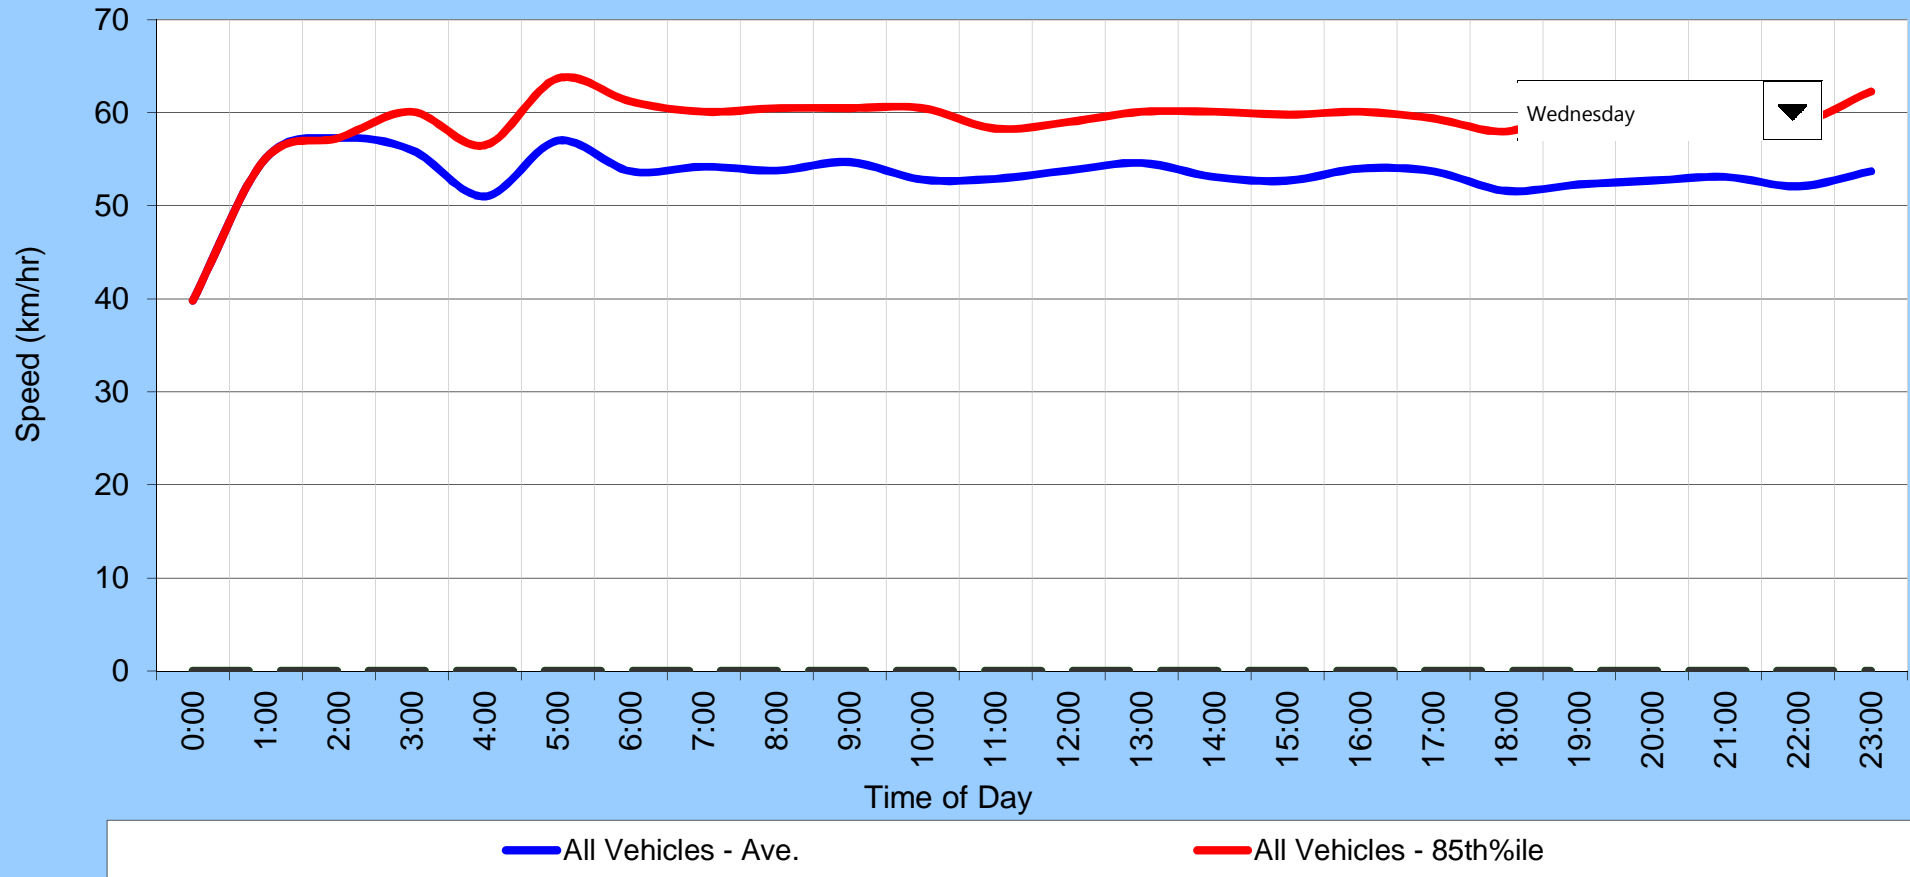

Austraffic

NSW: (02) 8812 3377 VIC: (03) 9735 0255 SA: (08) 8387 4677 QLD: (07) 3423 8277 ACT: (02) 9871 8264


Traffic Count Summary Sheet

[for tube counters]

STREET NAME :	Nyanza Street	LOCATION:	between Strathdarr Street and Station Road at no.18
SUBURB:	Woodridge	START DATE :	19/05/2014
JOB NUMBER :	10609	FINISH DATE :	25/05/2014
SITE ID NUMBER :	1		
PREPARED BY :	Austraffic		

		DIRECTION OF TRAVEL		
		TWO-WAY	Northbound	Southbound
TRAFFIC VOLUME: [VEH/DAY]	Weekdays Only	3,087	1,385	1,702
	7 Days Average	2,944	1,321	1,623
PEAK DAY:		Friday 23 May 2014	Friday 23 May 2014	Friday 23 May 2014
PEAK DAY VOLUME:		3,272	1,458	1,814
PEAK HOUR VOLUME:	AM 7 AM - 8 AM	266	115	153
	PM 5 PM - 6 PM	288	113	182
TOTAL SPEEDS: Km/Hr	85th Percentile	61.0	60.2	61.6
	Average	54.2	53.8	54.6
CLASSIFICATION % *:	CLASS 3 ABOVE % Weekday	5.3%	4.6%	5.9%
NOTES : (OBSERVATIONS)				

Automatic Traffic Counts - Site Data

Site No:	1	North Point 
Date:	19/05/2014	
Start Time:	0:00	
Officer:	ATS	
Road:	Nyanza Street	
Suburb:	Woodridge	
LOCATION:	between Strathdarr Street and Station Road at no.18	
Comments:	Sketch	