

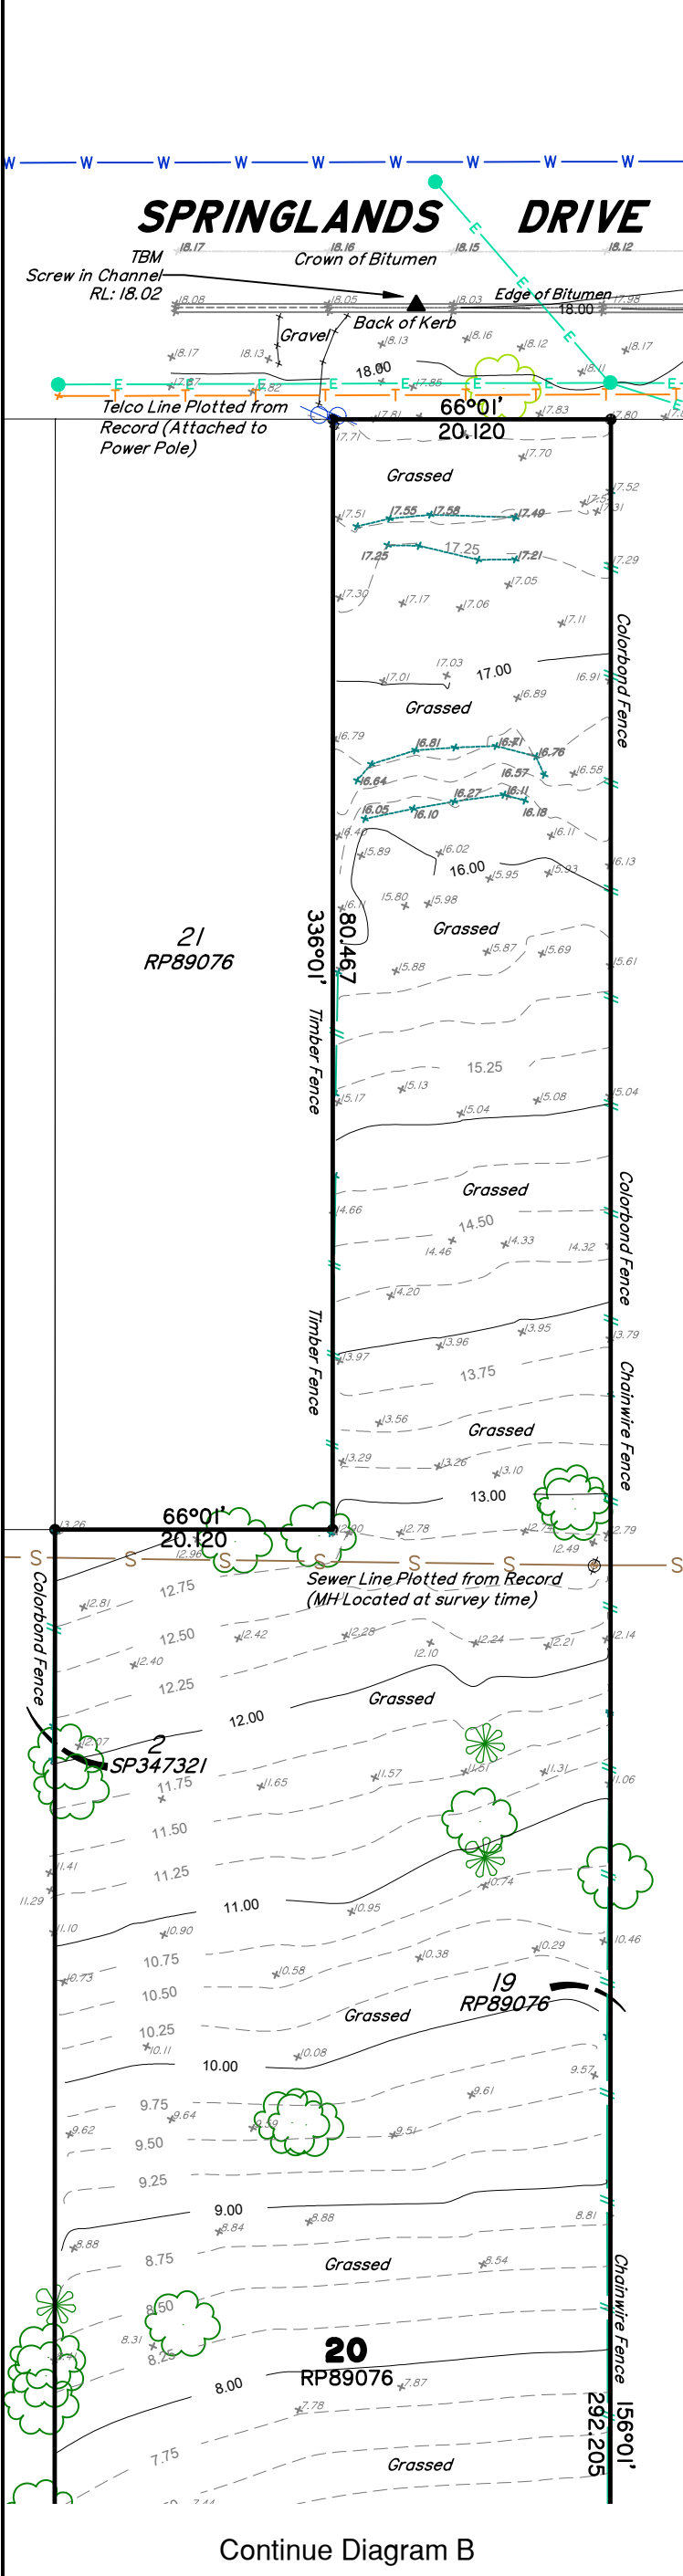


DIAGRAM A

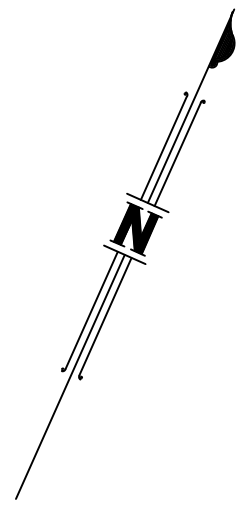

Continue Diagram A

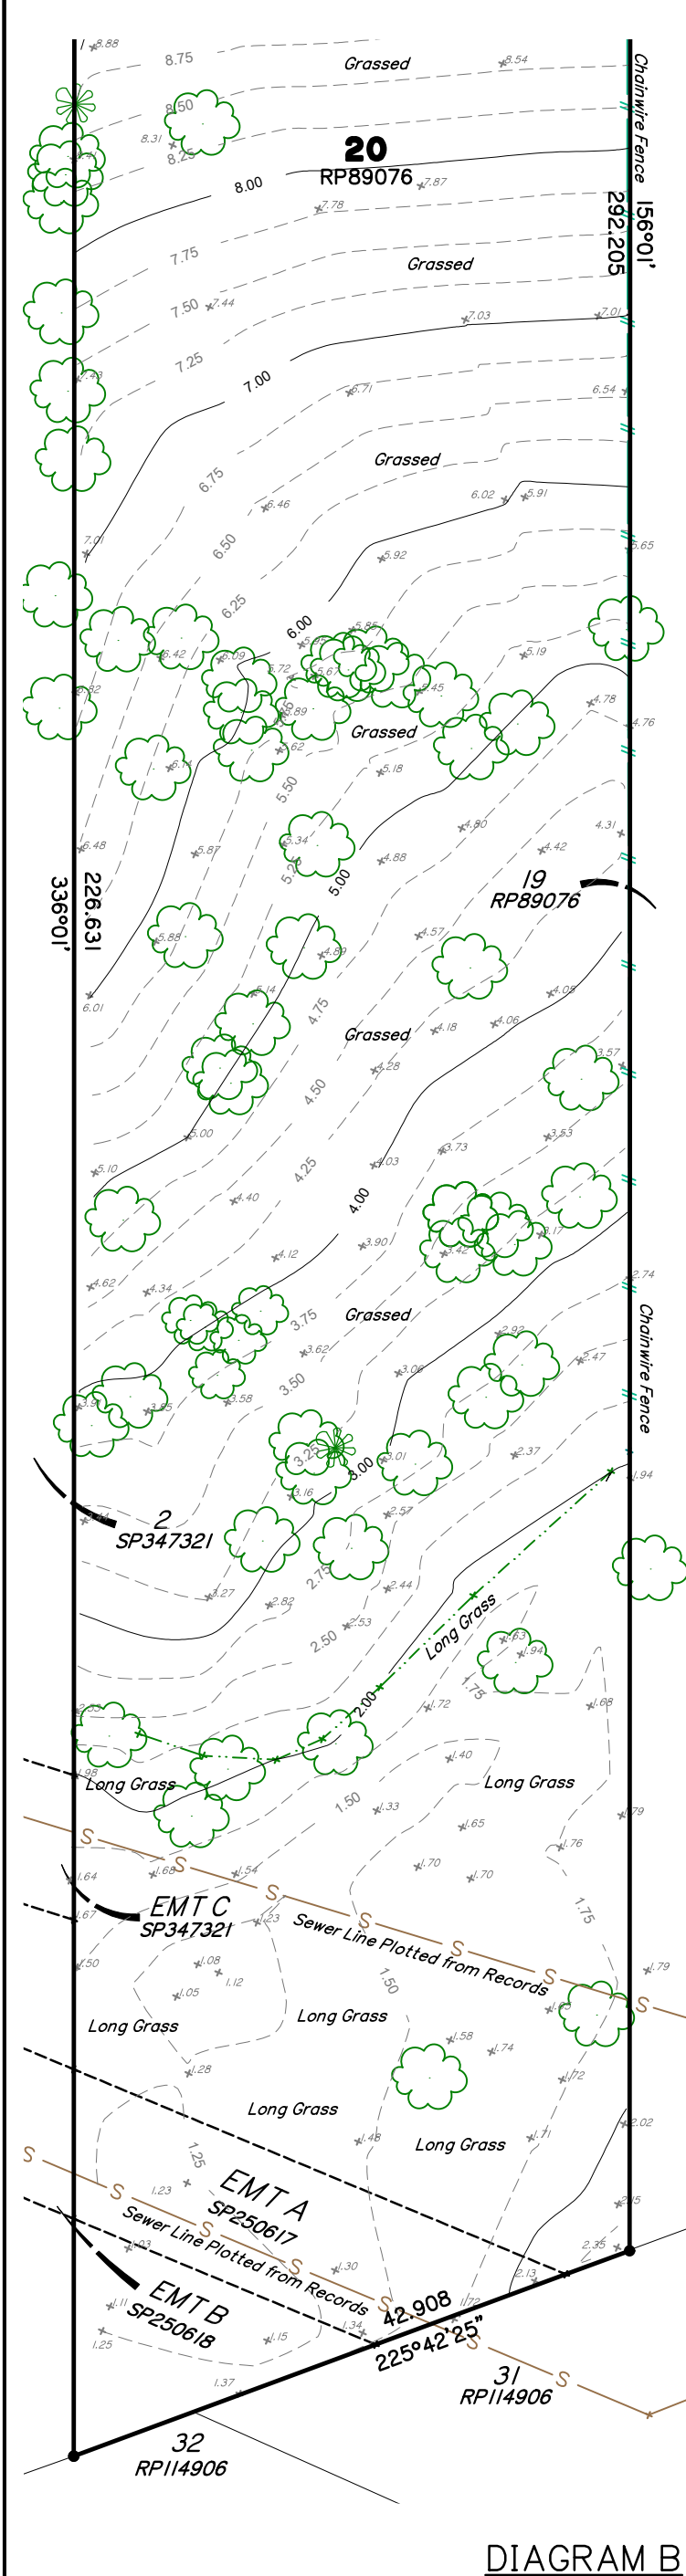

East Coast Surveys (Aust)

Pty Ltd ACN 111 434 005


Cadastral Surveyors Town Planners & Subdivision Consultants

Ph: (07) 3823 1029

info@eastcoastsurveys.com.au

7B Natasha Street, Capalaba, QLD 4157

P.O Box 168, Capalaba, QLD 4157

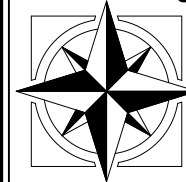

This plan is prepared for GGS Impex Pty Ltd from field survey and existing records for the purpose of new constructions and subdivisions and should not be used for any other purpose. The title boundaries show hereon were not marked at the time of survey and have been determined by plan dimension only. Services shown hereon have been located by field survey where possible. If not able to be so located, services have been plotted from the relevant authorities where available and have been noted accordingly on this plan. Where such records either do not exist or are considered inadequate, a notation has been made hereon. Prior to any demolition, excavation or construction on the site, the relevant authority should be contacted for possible location of further underground services and location of all services. This note is an integral part of this plan.

Detail & Level Survey Plan

Lot 20 on RP89076

18 Springlands Drive

Slacks Creek

Local Authority Logan City C.

Meridian SP250617

Level Datum AHD Der

RL 17.157 OPM 97454

Contour Intervals 0.25m

Client: GGS Impex Pty Ltd


Surveyed By	J.G	Drawn By	J.G.
Date	12/02/2026	Date	13/02/2026
Checked By	A.S.	Authorized By	A.S.
Date	13/02/2026	Date	13/02/2026

Rev	Notes	Date	Initials
A-1-A	Original Issue	13/02/26	J.G

LEGEND

	BENCHMARK		GULLY PIT
	ELECTRICITY PIT		STORMWATER M/H
	LIGHTPOLE		STREET SIGN
	POWER POLE		CLUMP VEGETATION
	POWER POLE & LIGHT		TREE
	ELECTRICITY PILLAR		PALM
	SEWER M/H		FENCE LINE
	TELCO PIT		SEWER LINE
	TELCO PILLAR		TELCO
	FIRE HYDRANT		STORMWATER
	WATER METER		WATER LINE
	WATER TAP		GAS LINE
	SLUICE VALVE		O/HEAD POWER
	S/WATER FIELD PIT		U/GRND POWER
	UNKNOWN PIT		OIL PIPELINE

Scale 1:500 – Lengths are in Metres.

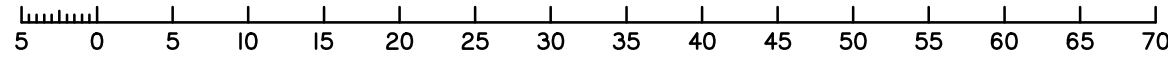

Our Ref. 11304 DTM Rev A-1-A

Original Size A3

Scale 1:500

Sheet 1 of 1