




1 **Site Masterplan**
1 : 2000

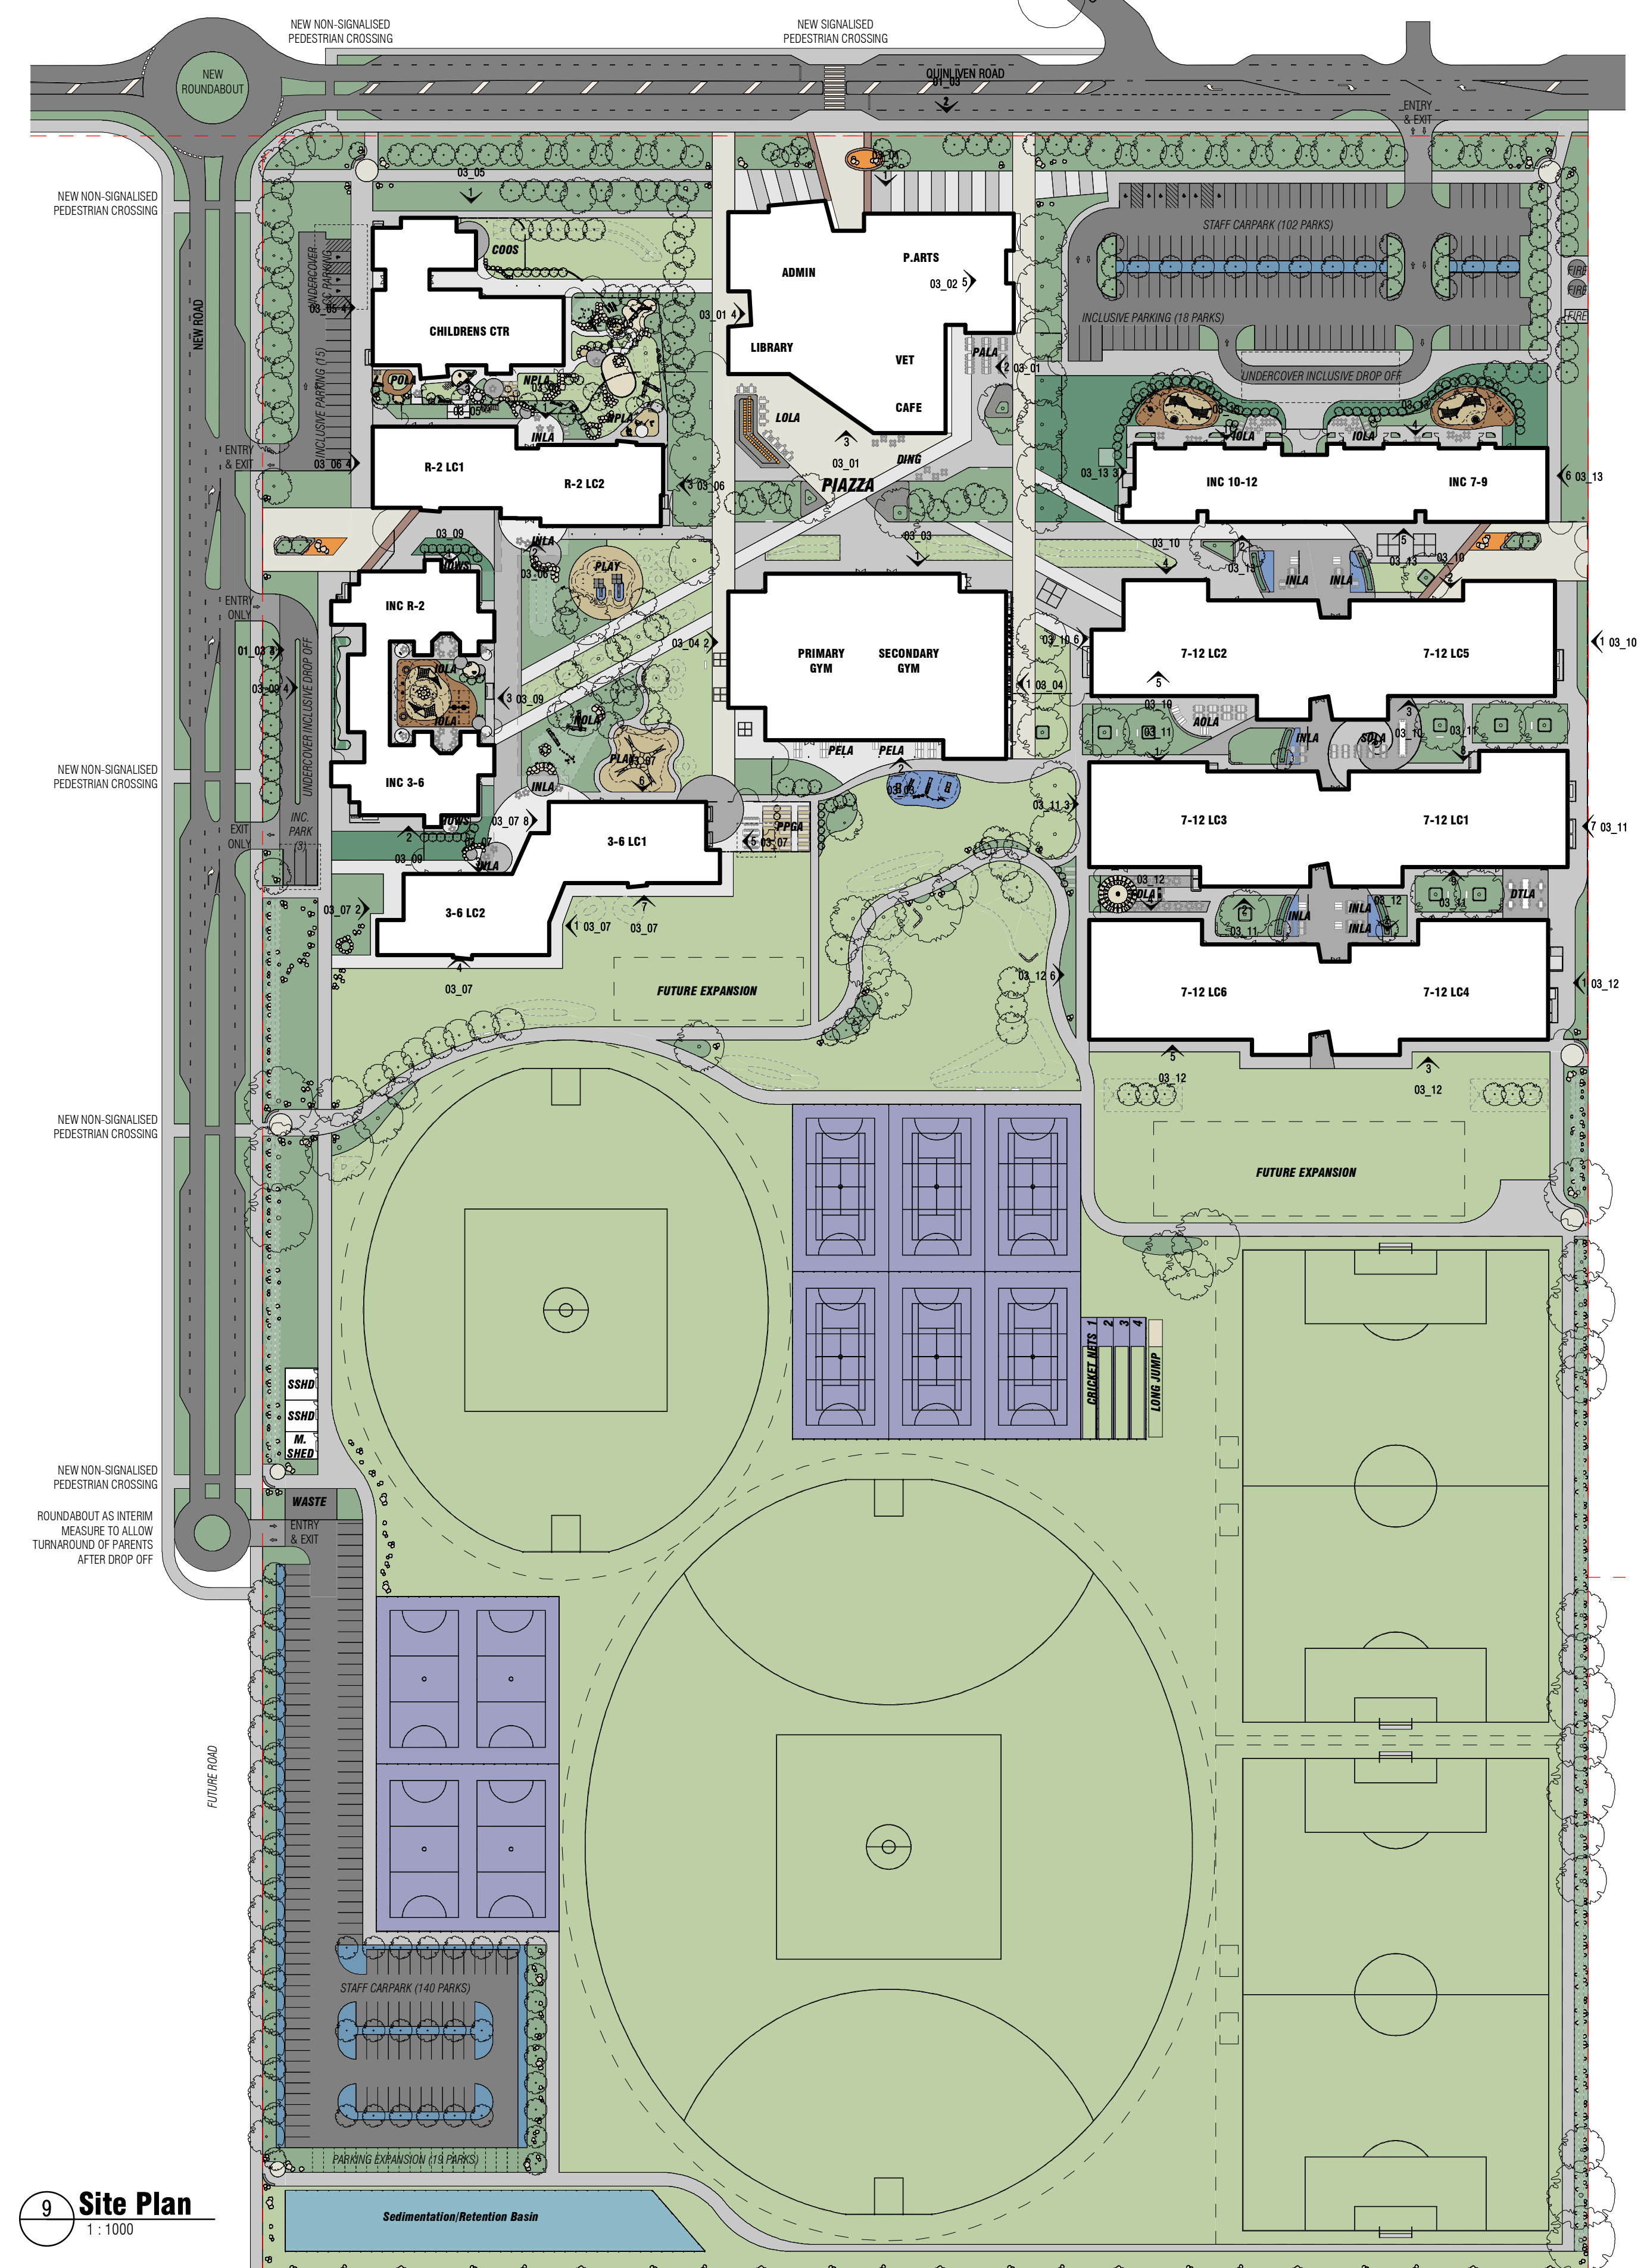

9 **Site Plan**
1 : 1000