


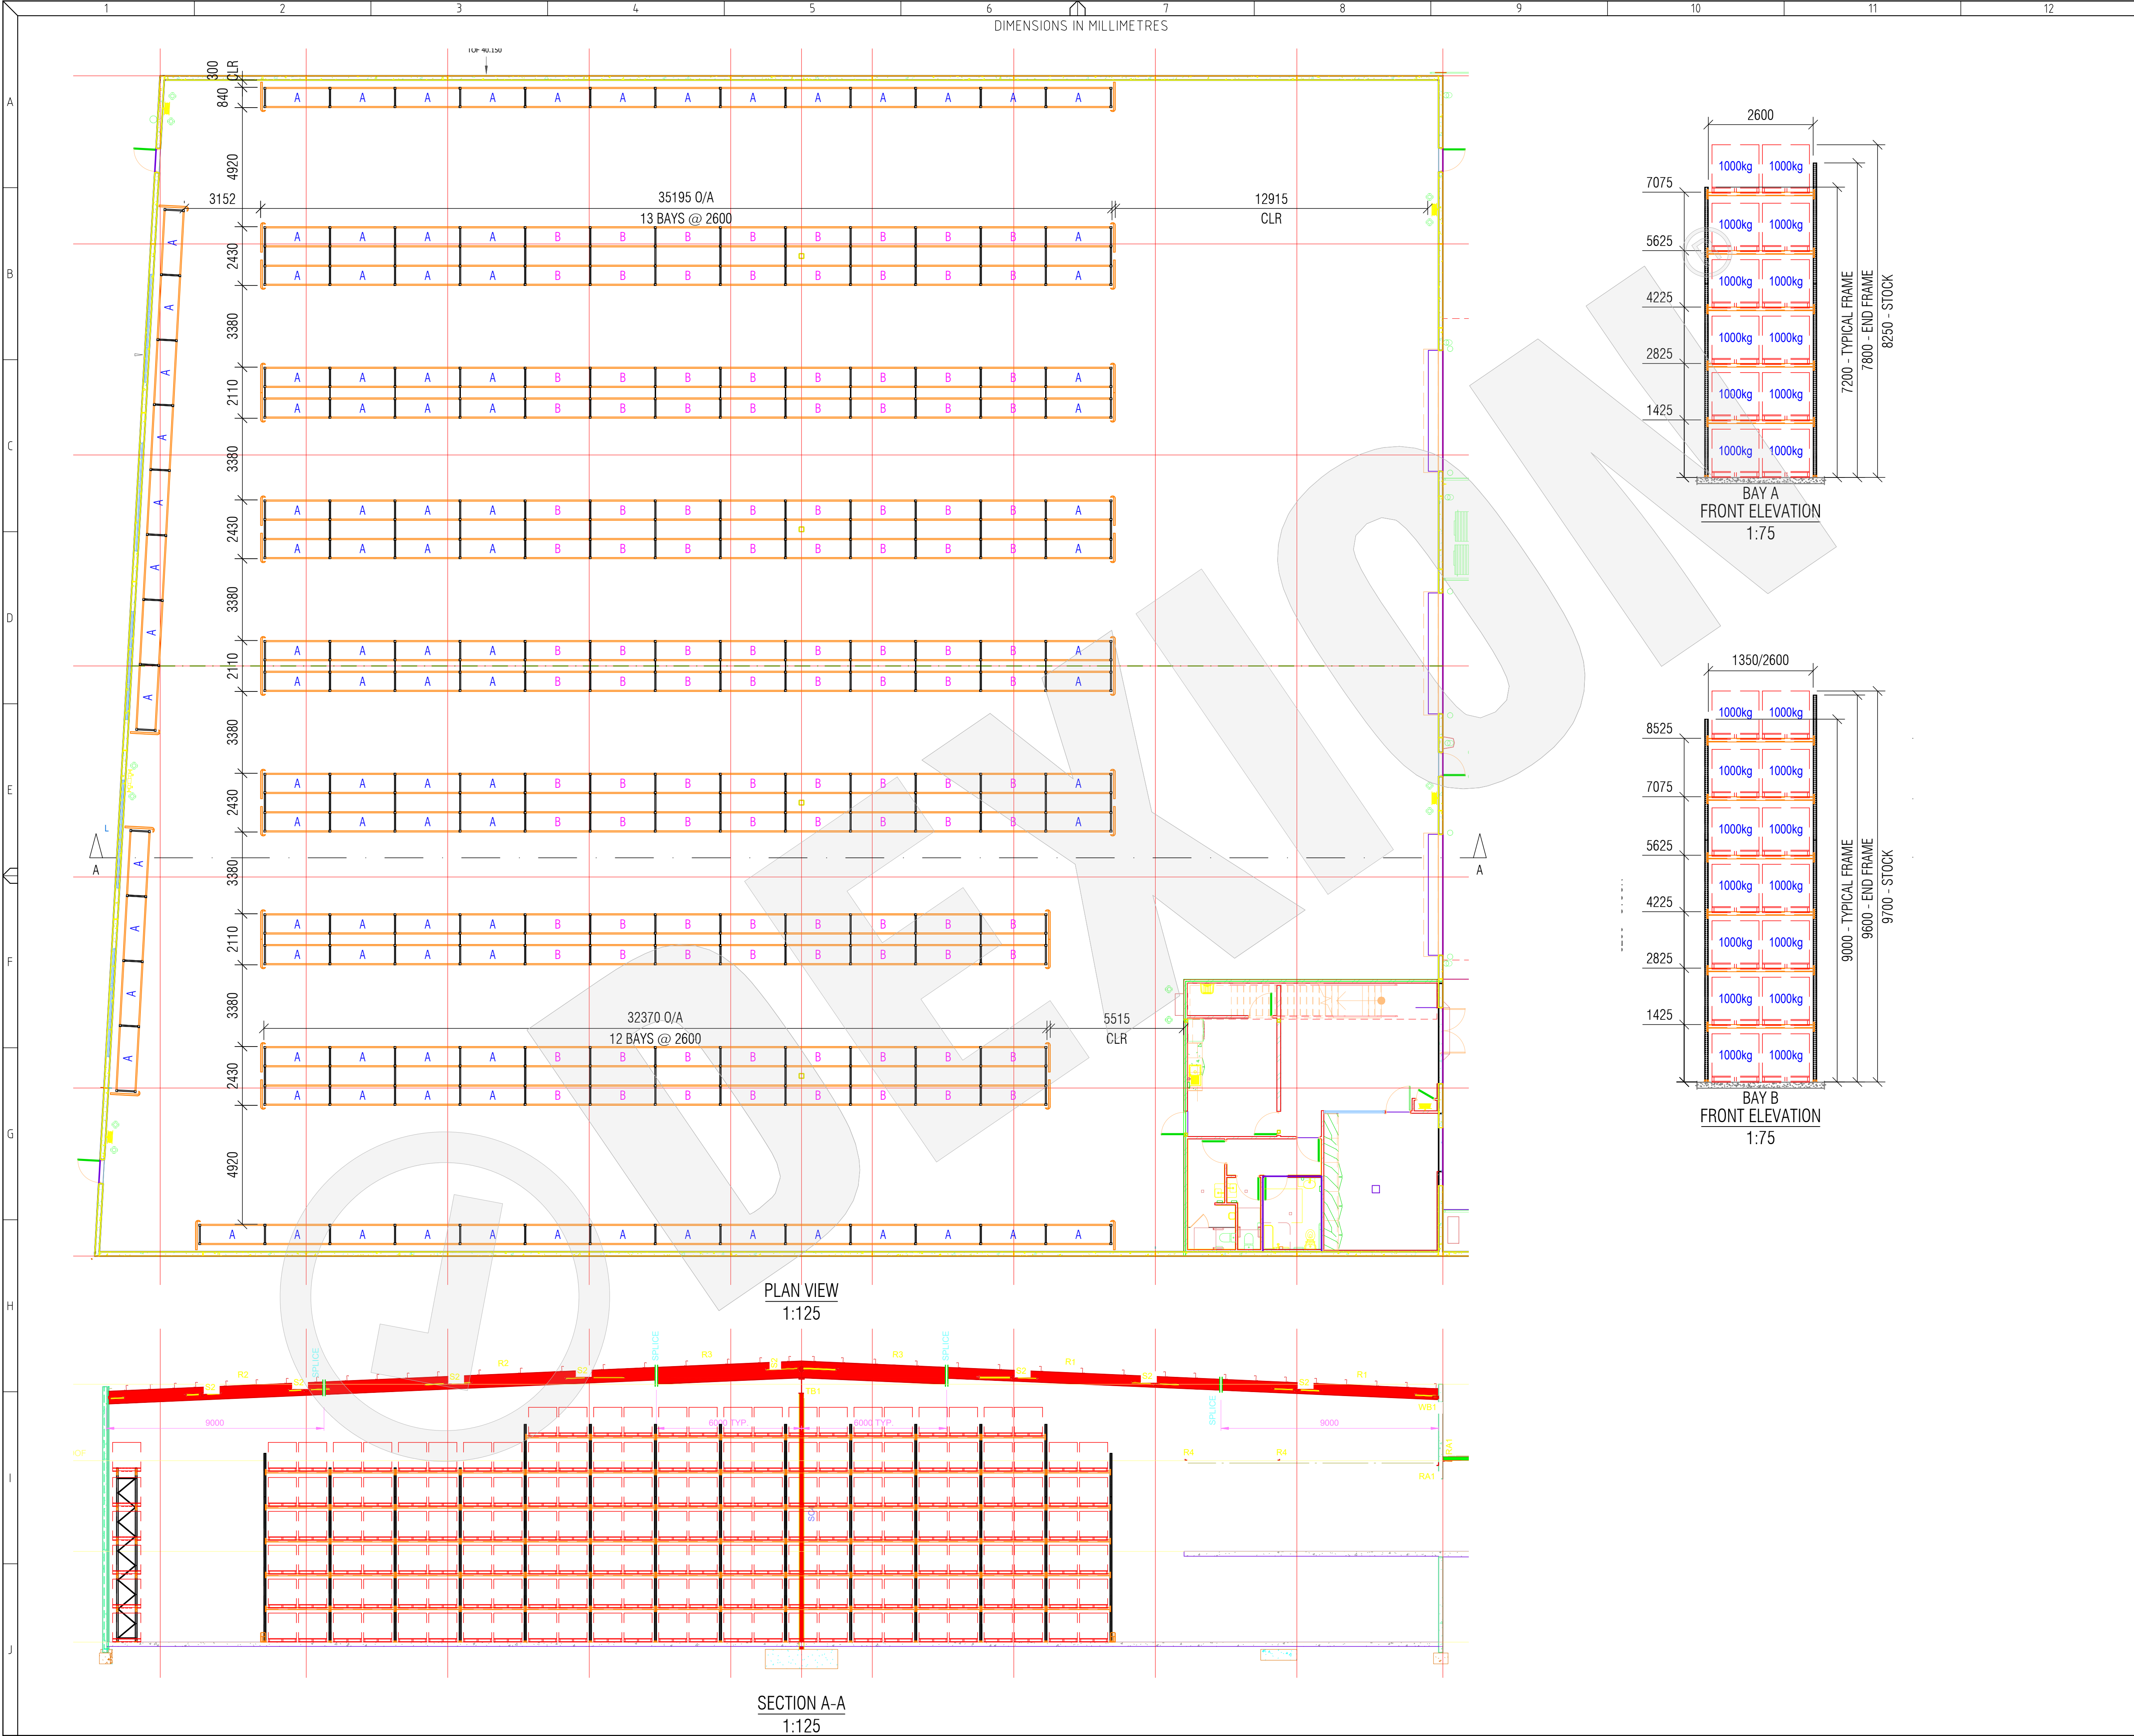



Smarter thinking.

373 BRADMAN STREET  
ACACIA RIDGE, QLD, 4110  
PH: 07 3711 7288

CLIENT: OFF MARKET GROUP  
SITE ADDRESS: 36 HUB CRES  
HEATHWOOD, QLD  
TITLE: RACK LAYOUT  
PLAN & ELEVATIONS

ORIGINATOR: D. CRAIG

DRAWN: G. GREENLEES

**SEISMIC DETAILS**  
SUB SOIL CLASS: De - DEEP OR SOFT SOIL-DEFAULT  
HAZARD FACTOR: 0.08  
PROBABILITY FACTOR: 1.250


**FLOOR FIXING DETAILS**  
FIXING TYPE: M12 SEISMIC STUD ANCHOR (C1)  
EMBEDMENT: 80mm MIN  
QUANTITY: TBC

**OUTDOOR RACK DETAILS**  
IMPORTANCE LEVEL: N/A  
RACK POSITION: N/A  
WIND REGION: N/A

**LOAD FACTORS**  
 $\Psi$  A - AVERAGE FACTOR: TBC  
 $\Psi$  M - RIGID MASS FACTOR: TBC

CLIENT LOGO:

| RACK CAPACITY |      |
|---------------|------|
| BAYS          | 217  |
| PALLETS       | 2828 |

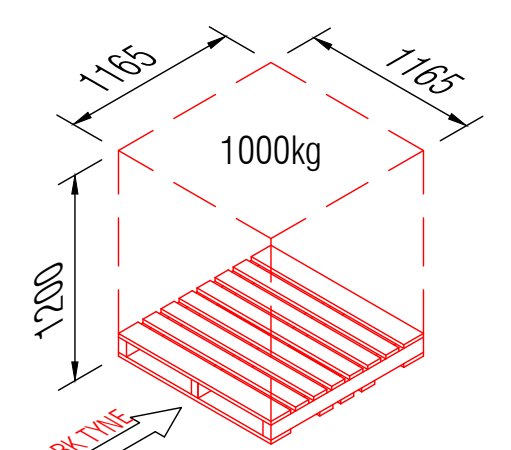

PALLET DETAILS  
ISOMETRIC DRAWING  
n.t.s.

DATE: 13/11/2024

SCALE: 1:75/1:125

PROJECT: 9425


DRAWING No: 13965-52690-01

REV: -

SHEET SIZE  
**A1**

| REV | AMENDMENT<br>DATE | DRAWN | CHECKED |
|-----|-------------------|-------|---------|
|     |                   |       |         |
|     |                   |       |         |
DO NOT SCALE

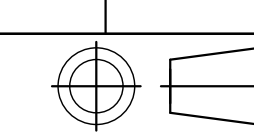

**COPYRIGHT RESERVED ©**  
THIS DRAWING REMAINS THE PROPERTY OF DEXION ACACIA RIDGE. IT MUST NOT BE COPIED WITHOUT PRIOR WRITTEN CONSENT AND MUST BE RETURNED ON REQUEST. THE INFORMATION SHOWN ON IT IS TO BE REGARDED AS CONFIDENTIAL AND MUST NOT BE DISCLOSED TO ANY THIRD PARTY.