


All drawings are the property of Empire Office Furniture (EOF) and only to be used for design, quoting & installation purposes between EOF and client. All furniture items shown on drawings are for pricing purposes only. Furniture selection and dimensions to be verified by EOF and approved by the client after the final site check and before manufacture.

SUITE 305-306

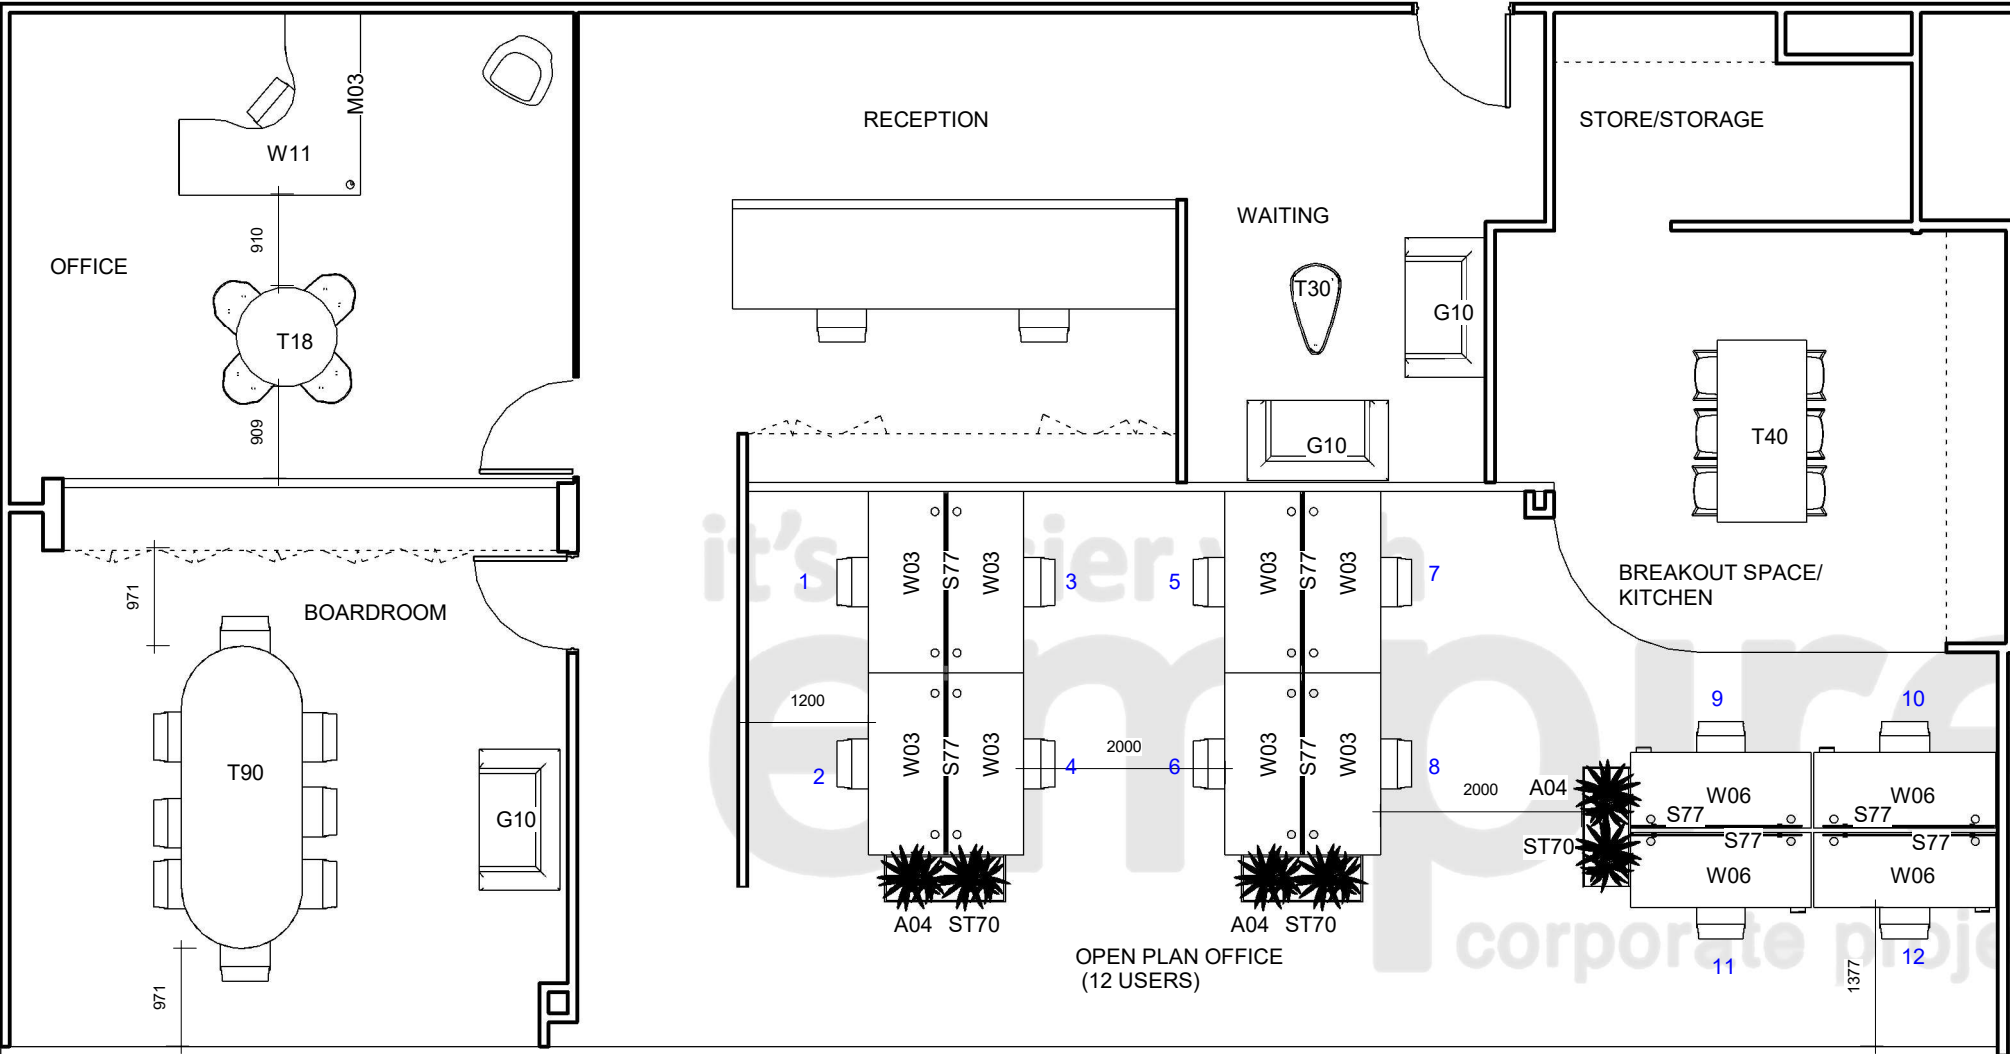

WORKSTATION SCHEDULE		
CODE	DESCRIPTION	COUNT
W03	CITI STRAIGHT WORKSTATION 1800 x 750	8
W06	ALTURA STRAIGHT HT ADJUST WORKSTATION 1800 x 750	4
W11	CITI SHAPED WORKTOP 1800 x 1800 x 750	1

TABLE SCHEDULE		
CODE	DESCRIPTION	COUNT
T18	LUNA ROUND TABLE 1000 (DIA)	1
T30	EXCELSA COFFEE TABLE	1
T40	CITI HIGH BENCH 1800 x 900 x 1025H	1
T90	MILANO D END BOARDROOM TABLE (DRUM BASE) 3000 x 1200	1

STORAGE SCHEDULE		
CODE	DESCRIPTION	COUNT
ST70	BUILT STRONG TAMBOUR CUPBOARD - 1200W X 1016H X 473D	3

SCREEN SCHEDULE		
CODE	DESCRIPTION	COUNT
S77	ACOUSTICO DESK MOUNT SCREEN 1700W x 400H	8

ACCESSORIES SCHEDULE		
CODE	DESCRIPTION	COUNT
A04	PLANTER BOX	3
M03	CITI MODESTY PANEL - MELAMINE 1600W	1

SOFT SEATING SCHEDULE		
CODE	DESCRIPTION	COUNT
G10	HEDLAND DOUBLE SEATER LOUNGE - 1400W X 750D X 740H	3

1

FURNITURE LAYOUT

1 : 75

- NOTES:
- LAYOUT IS INDICATIVE ONLY AND IS SUBJECT TO FINAL SITE MEASURE PRIOR TO ORDERING OF PRODUCT.
 - ANY RED CIRCLED DIMENSIONS ARE BELOW EMPIRE RECOMMENDED CLEARANCES.
 - SOFTWIRING CABLE MANAGEMENT TO BE CONFIRMED.



www.empirefurniture.com.au

Client:

DEMARTINI FLETCHER

FURNITURE LAYOUT

REV	DESCRIPTION	DATE
A	PRELIMINARY LAYOUT	03.09.24

CERTIFICATION

Certification and compliance of appropriate building codes and standards to be confirmed with certifiers by client prior to installation as is not the responsibility of EOF.

Floor Level		45 Victoria Street Mackay	
THIRD			
Project Reference		MK-DEMART	
Quote Number		MK-45530	
Date		03.09.24	
Drawn by		VK	
Checked by		CT	
		A 101	Scale 1 : 75