
NOTE: ALL SITE & PROPOSED STRUCTURE INFORMATION & MEASUREMENTS PROVIDED & CONFIRMED BY BARGAIN STEEL CENTRE. TO BE CHECKED ON SITE PRIOR TO CONSTRUCTION.

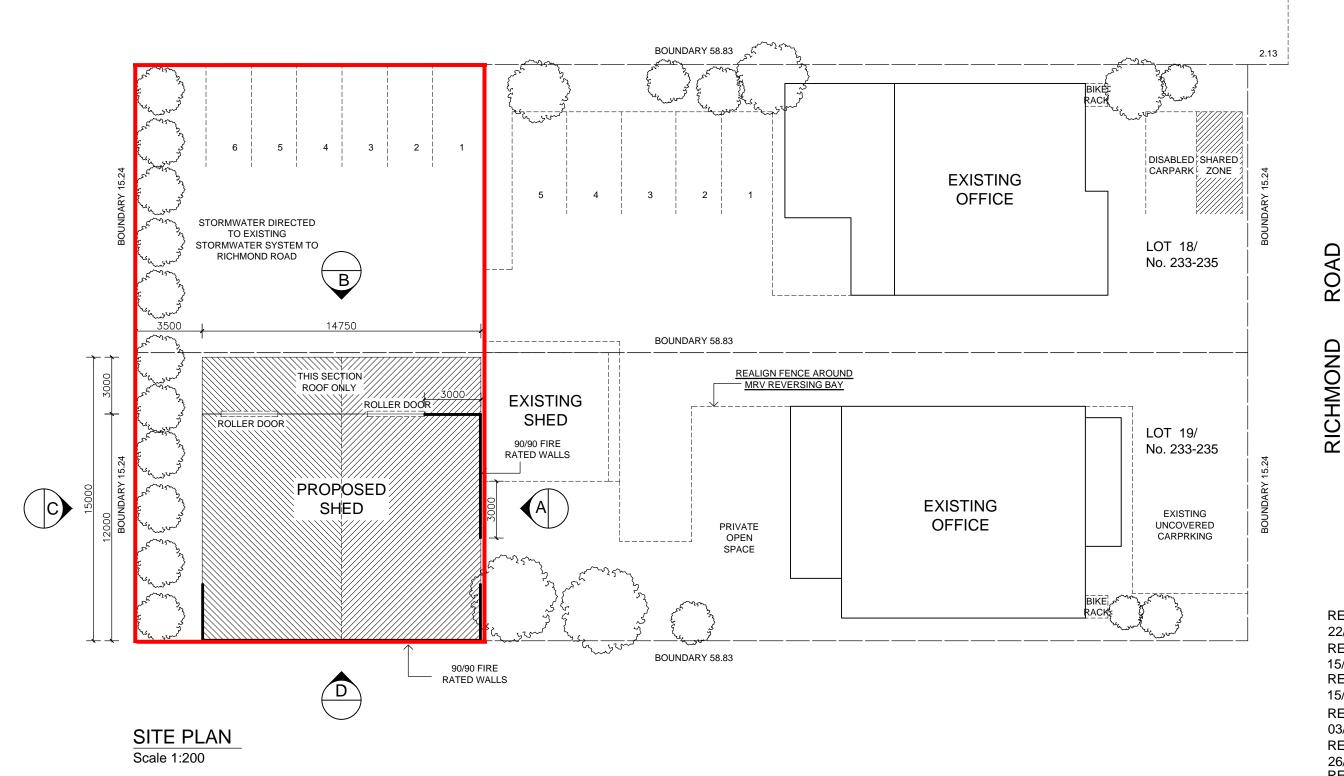



REVISION G 22/08/2017 REVISION F 15/08/2017 REVISION E 15/05/2016 REVISION D 03/05/2016 REVISION C 26/07/2016 REVISION B 15/07/2016 REVISION A 12/07/2016

CLIENT: 'WINNER PRODUCTS' MISHA DROZDOFF

LOT 18/No.233-235 RICHMOND ROAD RICHMOND S.A.

DRAWN BY: AS DRAWN ON: 09/07/2016 SCALE: AS NOTED SHEET: 1 OF 3

## **BARGAIN STEEL CENTRE**

LOT 10 HEASLIP RD, BURTON SA 5110 PH: (08) 8280 6000 FAX: (08) 8280 5689 amanda schmidt

Amanda Schmidt 20 Angle Vale Road Angle Vale SA 5117 aschmidtcarpentry@gmail.com 0438 873 165