




GROUND
FLOOR

LITTLE
BOURKE
STREET

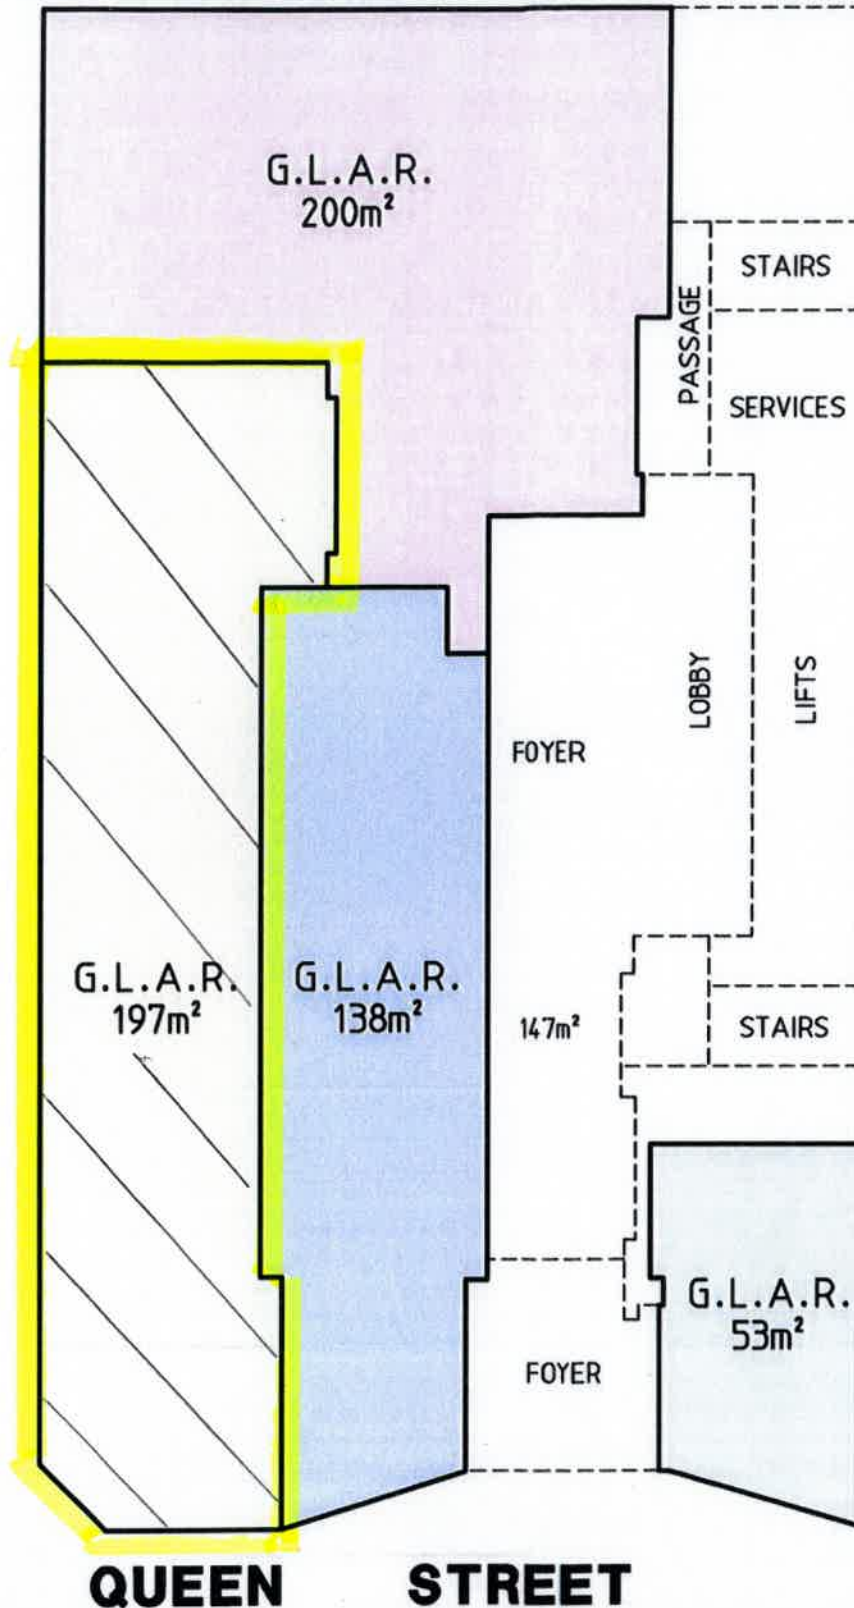

QUEEN
STREET

I, ALAN DAVID NORMAN of 21 BOUVIERIE STREET CARLTON CERTIFY THAT
THIS PLAN REPRESENTS THE GROSS LETTABLE AREA-RETAIL IN
ACCORDANCE WITH THE PROPERTY COUNCIL OF AUSTRALIA METHOD OF
MEASUREMENT AND THE DATE OF THE SURVEY WAS 17/12/02 & 11/2/03

LICENSED SURVEYOR

PLAN OF FLOOR AREAS

GROUND FLOOR
190 QUEEN STREET
MELBOURNE 3000

SHEET
SIZE

A4

SCALE

1:200

REFERENCE: 20136/BP-G

VERSION: C SHEET 1 of 1

DATE: 14/2/03 GBP1C.DGN

LENGTHS ARE IN
METRES



Reeds Consulting Pty Ltd
21 Bouvierie Street Carlton 3053
phone (03) 9349 4277 fax (03) 9362 2766
e-mail survey@reedscon.com.au
Copyright © Reeds Consulting Pty Ltd
All Rights Reserved 2001

