
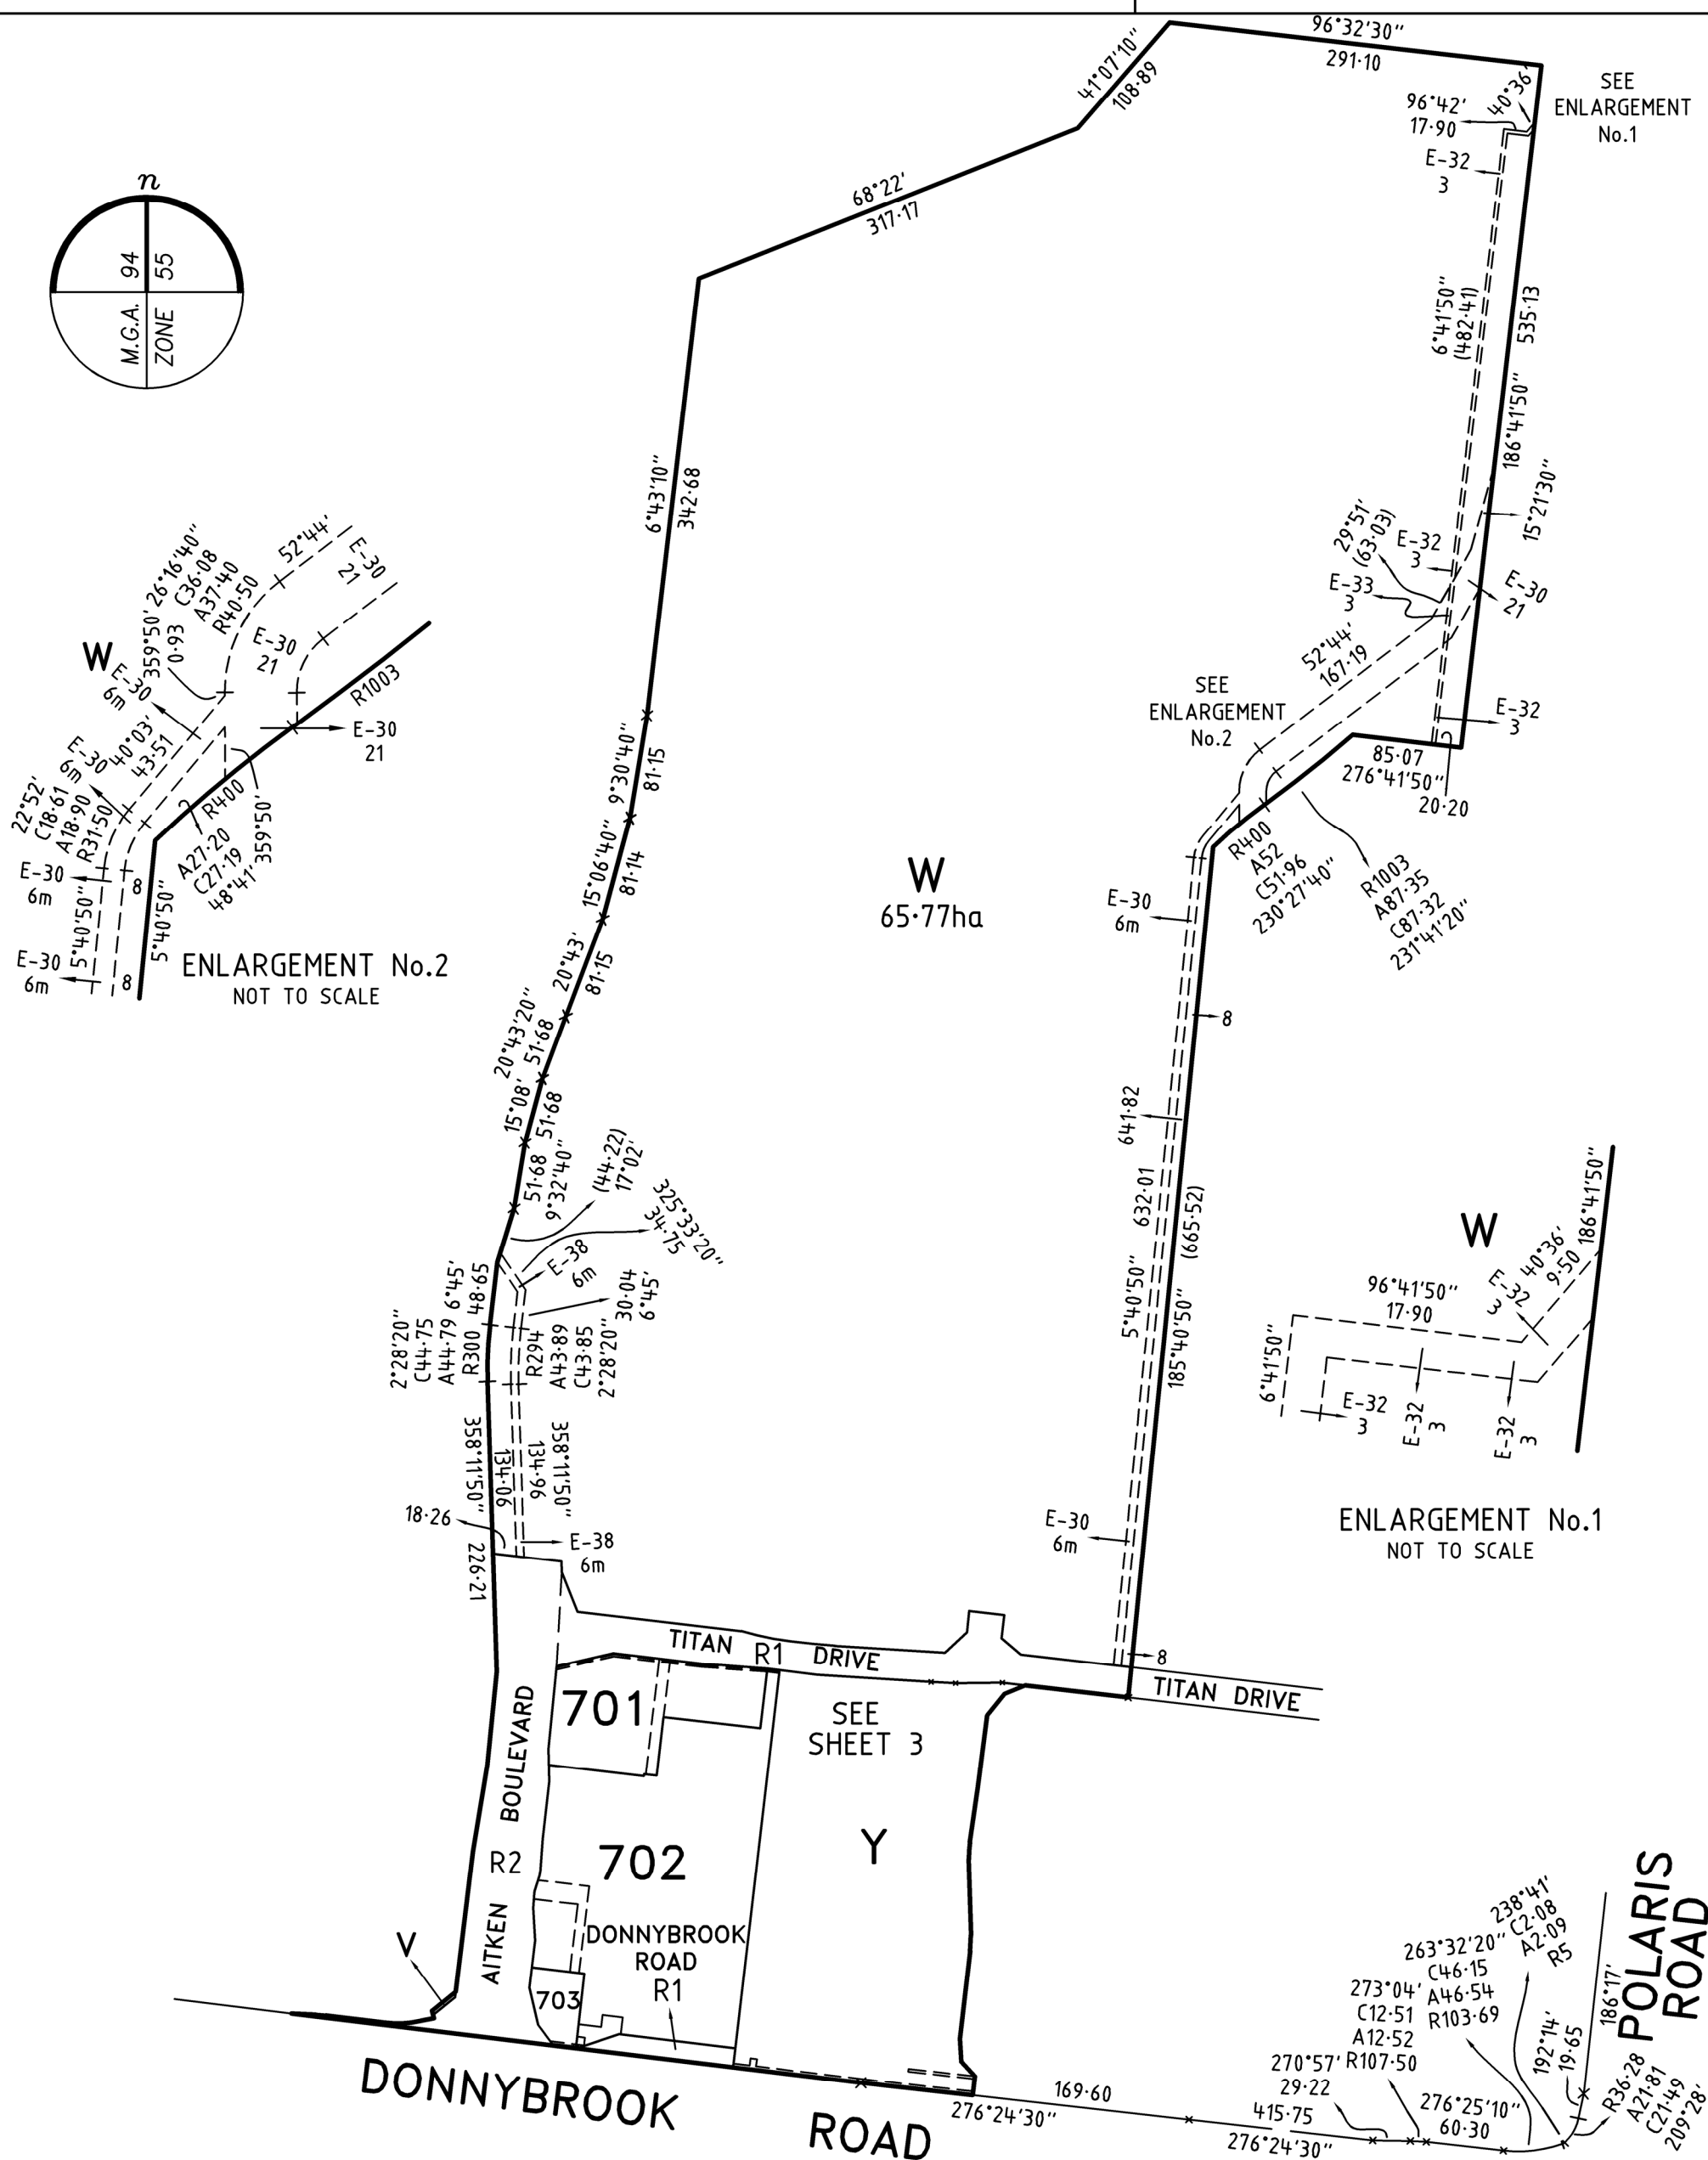


PS 835682N

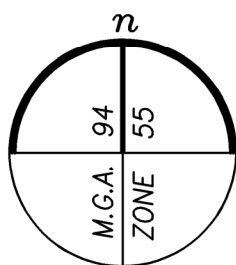

SCALE
1:5000

50 0 100 200

LENGTHS ARE IN METRES




DEVELOP
WITH _____
CONFIDENCE™

REFERENCE	331305-BU04
DRAWING	331305-BU04-AV


ORIGINAL SHEET SIZE A3

SHEET 2

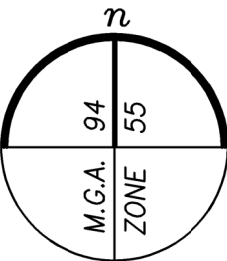


PLAN OF SUBDIVISION


PS 835682N

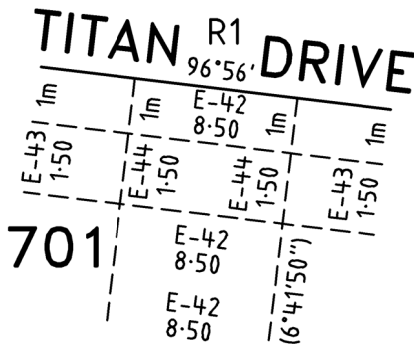


ENLARGEMENT No.3
NOT TO SCALE

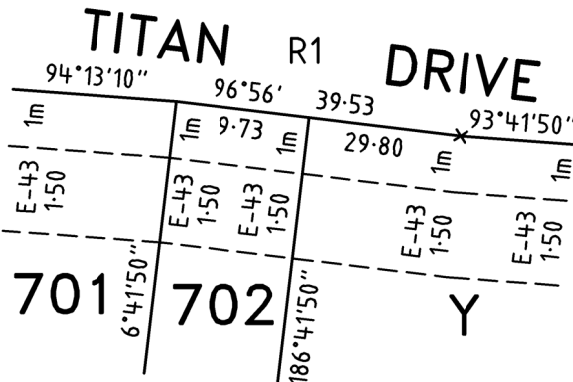


ENLARGEMENT No.4
NOT TO SCALE

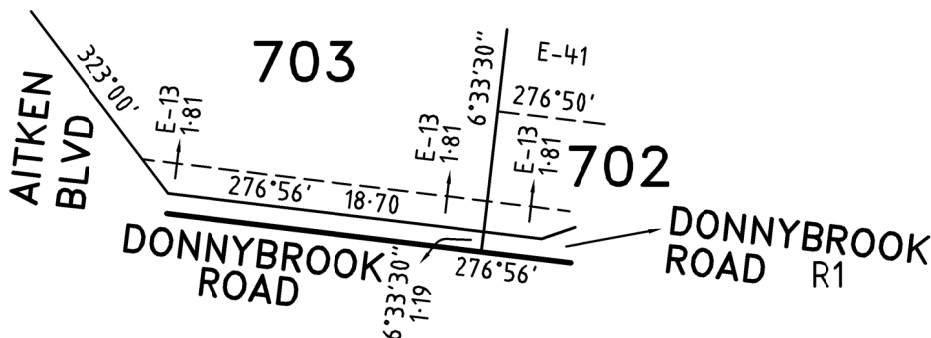


ENLARGEMENT No.5
NOT TO SCALE

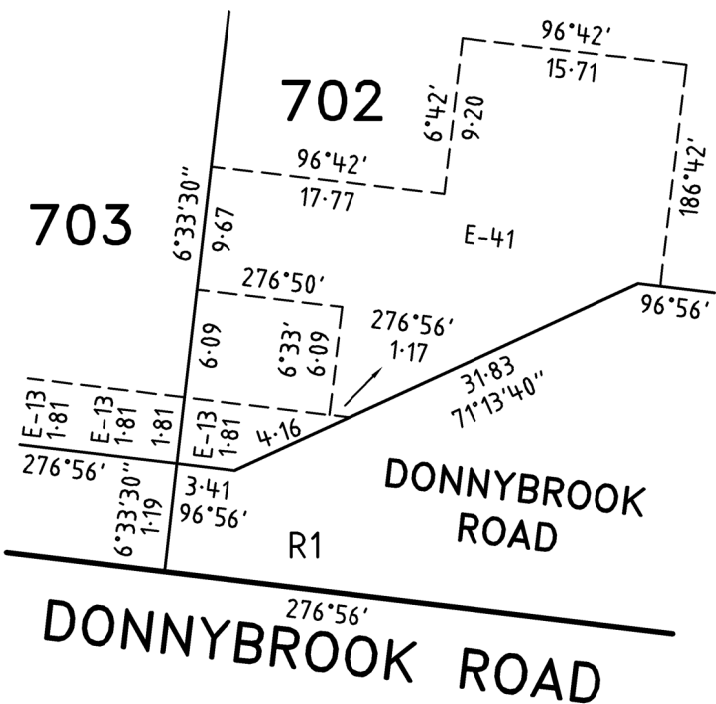

ENLARGEMENT No.6
NOT TO SCALE

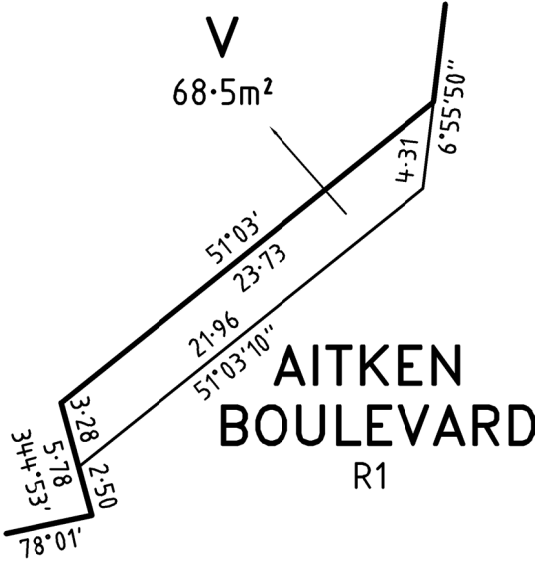

ENLARGEMENT No.7
NOT TO SCALE

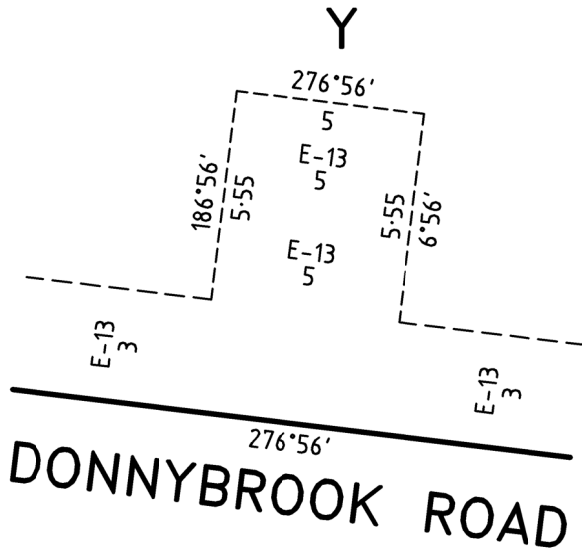

ENLARGEMENT No.8
NOT TO SCALE

Level 3, 1 Southbank Boulevard
Southbank, Victoria 3006
03) 7019 8400
www.veris.com.au
DEVELOP WITH CONFIDENCE™
Formerly **Bosco Jonson**



MERRIFIELD BUSINESS PARK - 7A

LICENSED SURVEYOR GREGORY STUART WILLIAMS

DATE 03/09/21
VERSION V

REFERENCE 331305-BU04
DRAWING 331305-BU04-AV



SCALE

ORIGINAL SHEET SIZE A3

SHEET 4